



EXISTING SHADOWS 8AM @ 21 JUNE

SCALE 1 : 500 (A3)

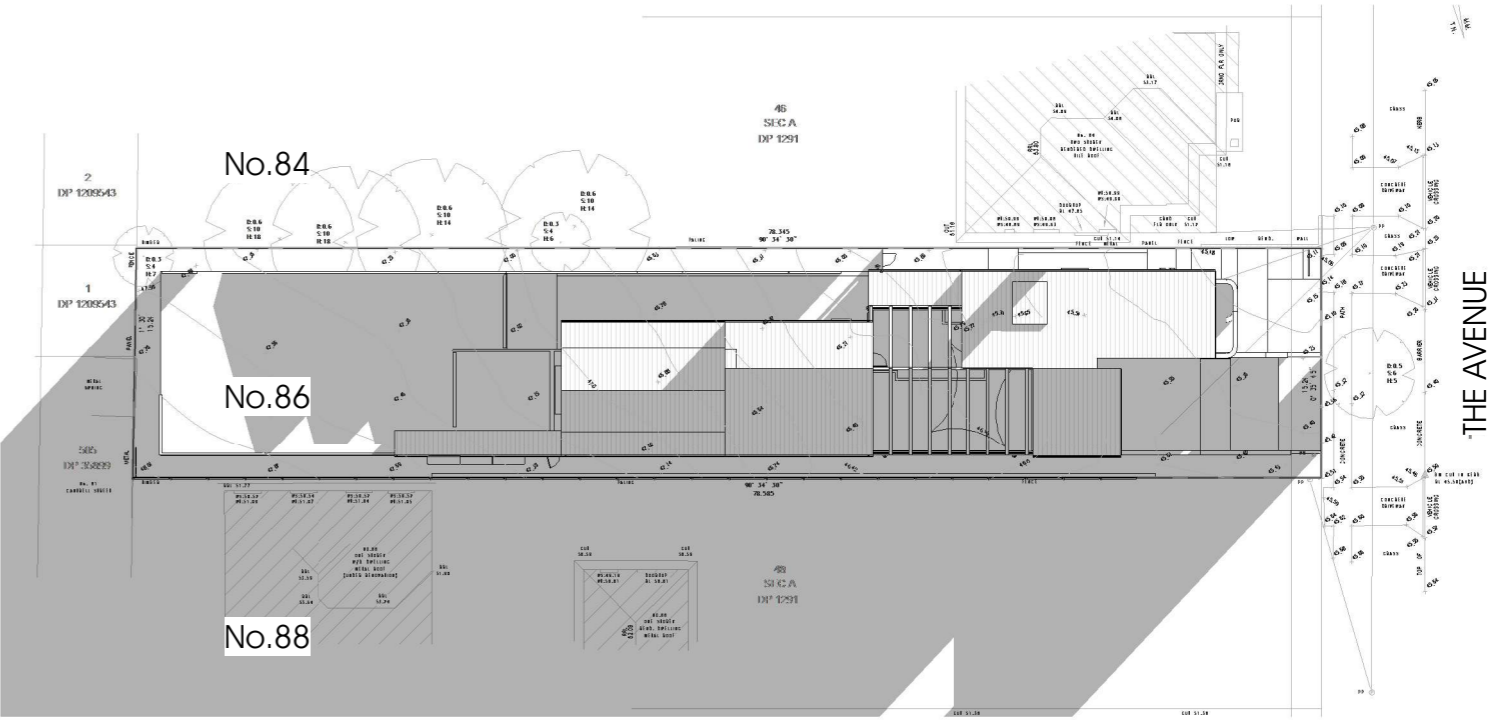


PROPOSED SHADOWS 8AM @ 21 JUNE

SCALE 1 : 500 (A3)

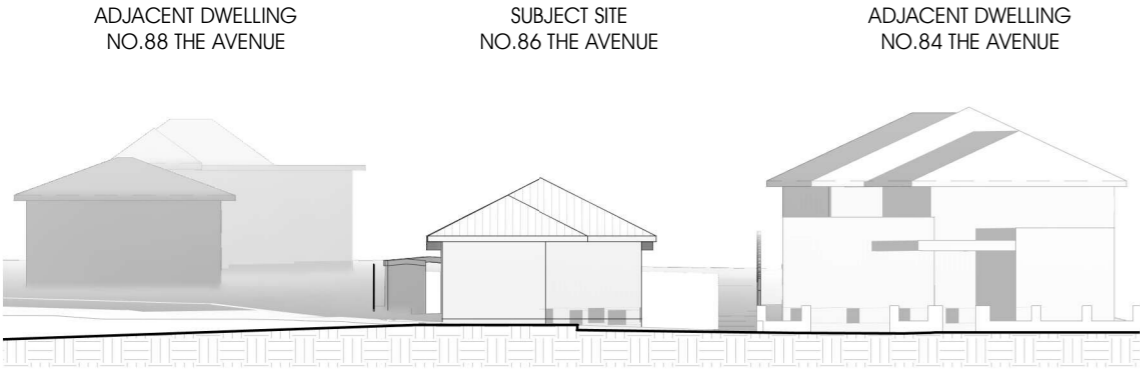

EXISTING ELEVATION SHADOWS 8AM @ 21 JUNE


SCALE 1 : 300 (A3)

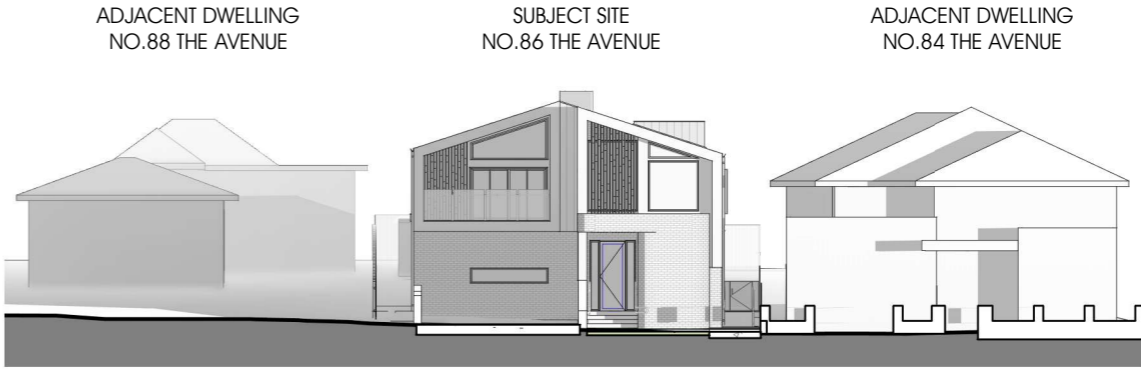

PROPOSED ELEVATION SHADOWS 8AM @ 21 JUNE


SCALE 1 : 300 (A3)

FOR DEVELOPMENT APPLICATION

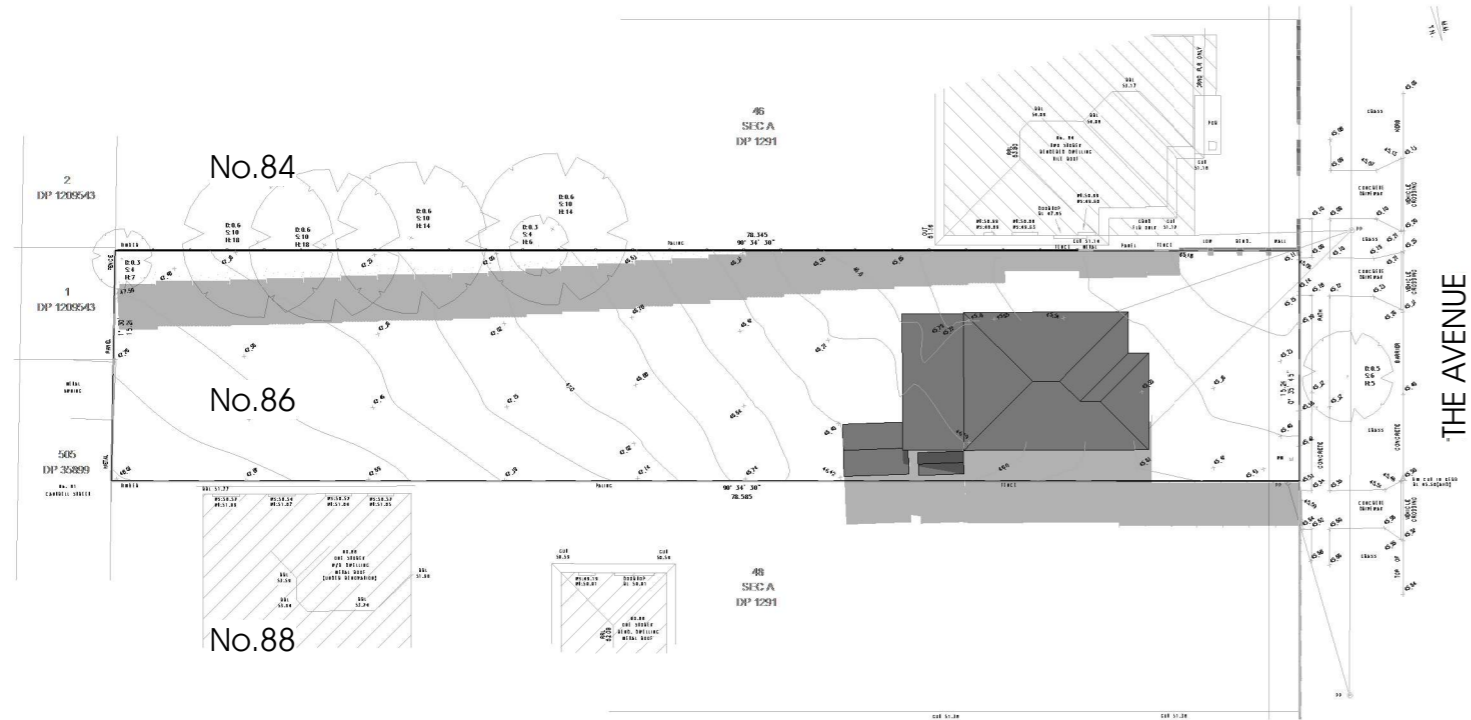


## EXISTING SHADOWS 12PM @ 21 JUNE

SCALE 1 : 500 (A3)

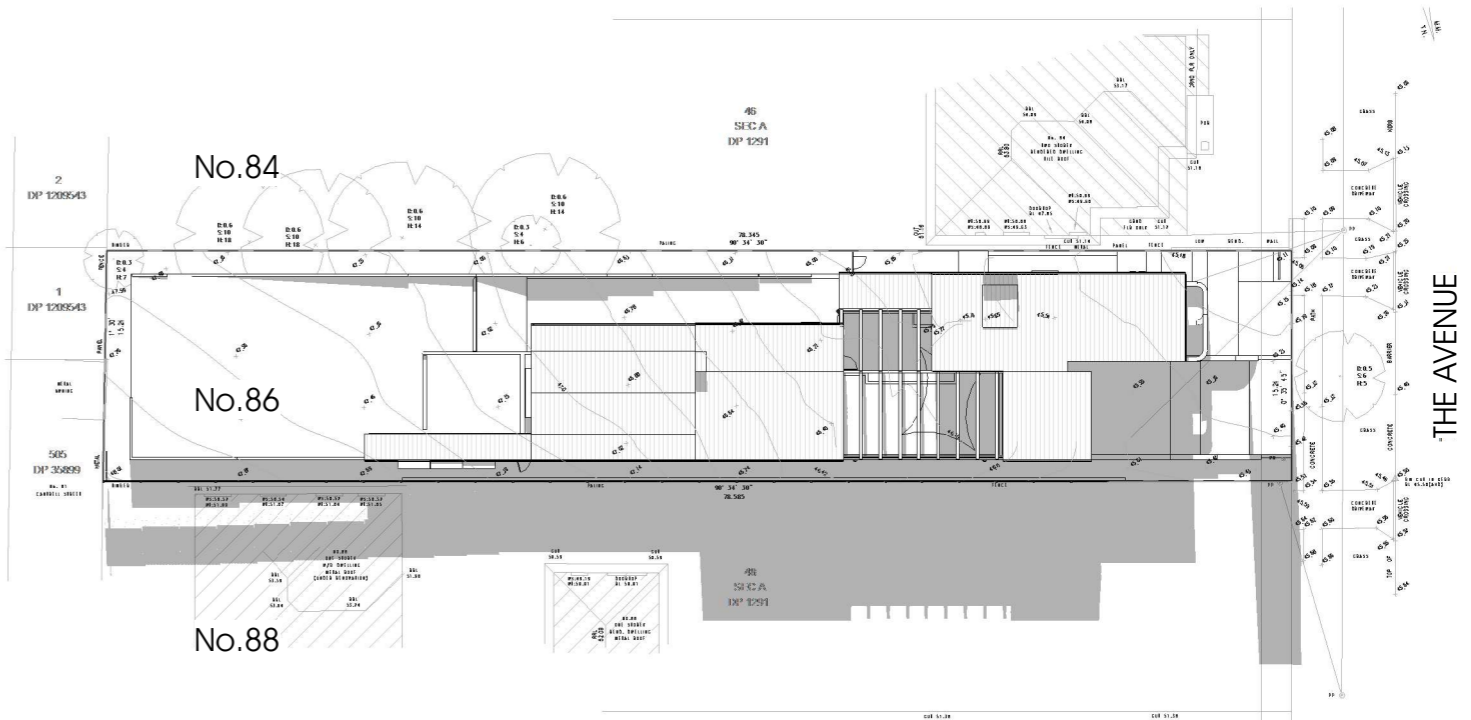


## PROPOSED SHADOWS 12PM @ 21 JUNE

SCALE 1 : 500 (A3)

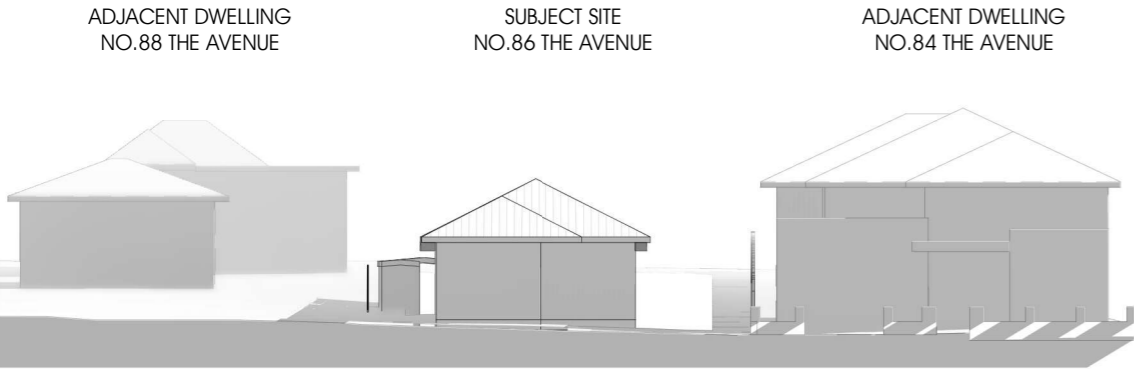

## EXISTING ELEVATION SHADOWS 12PM @ 21 JUNE


SCALE 1 : 300 (A3)

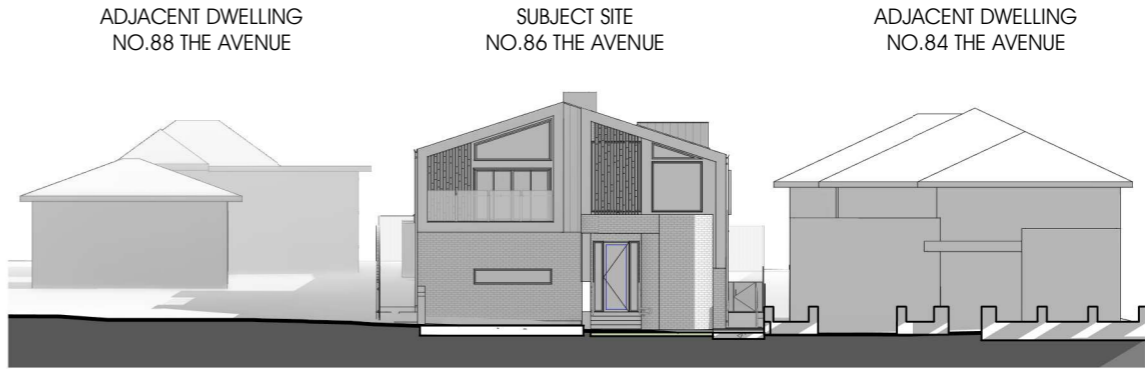


## PROPOSED ELEVATION SHADOWS 12PM @ 21 JUNE

SCALE 1 : 300 (A3)


FOR DEVELOPMENT APPLICATION

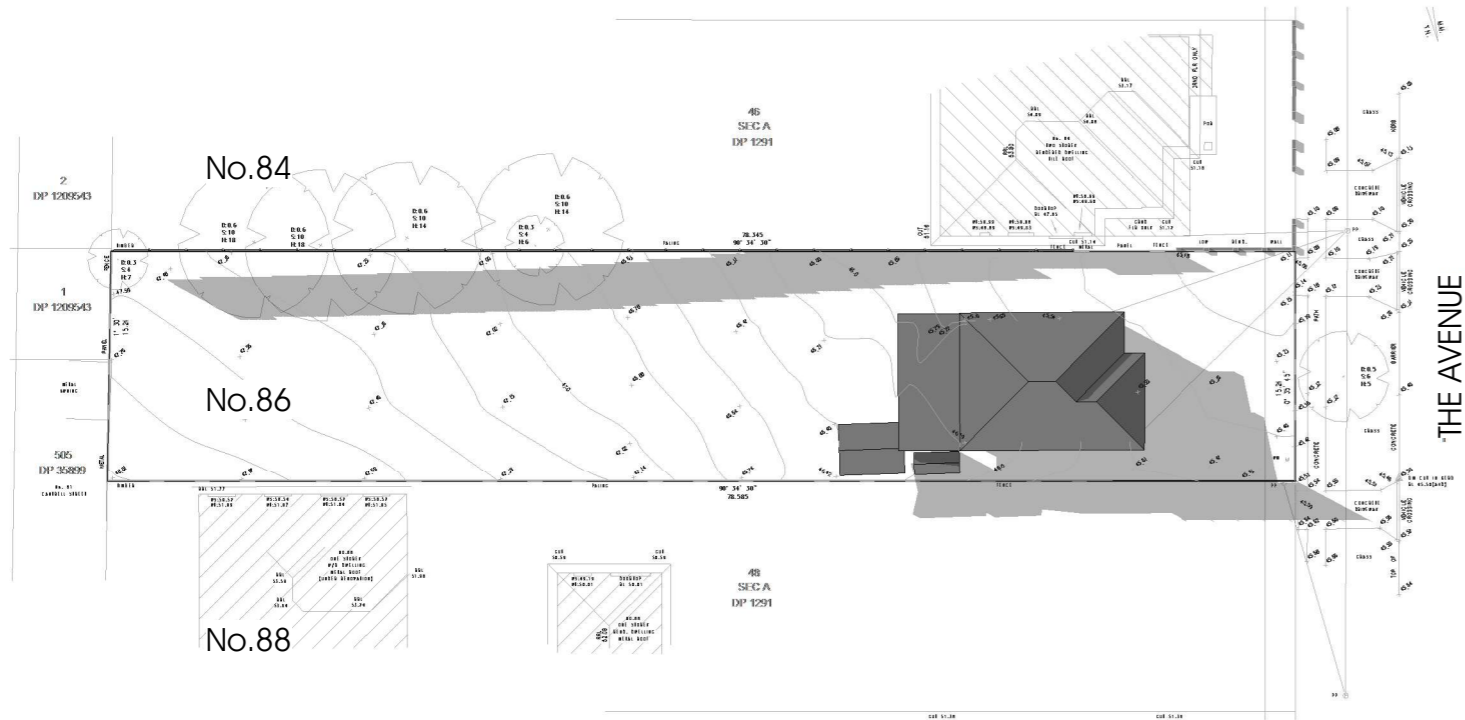


**EXISTING SHADOWS 4PM @ 21 JUNE**  
SCALE 1 : 500 (A3)

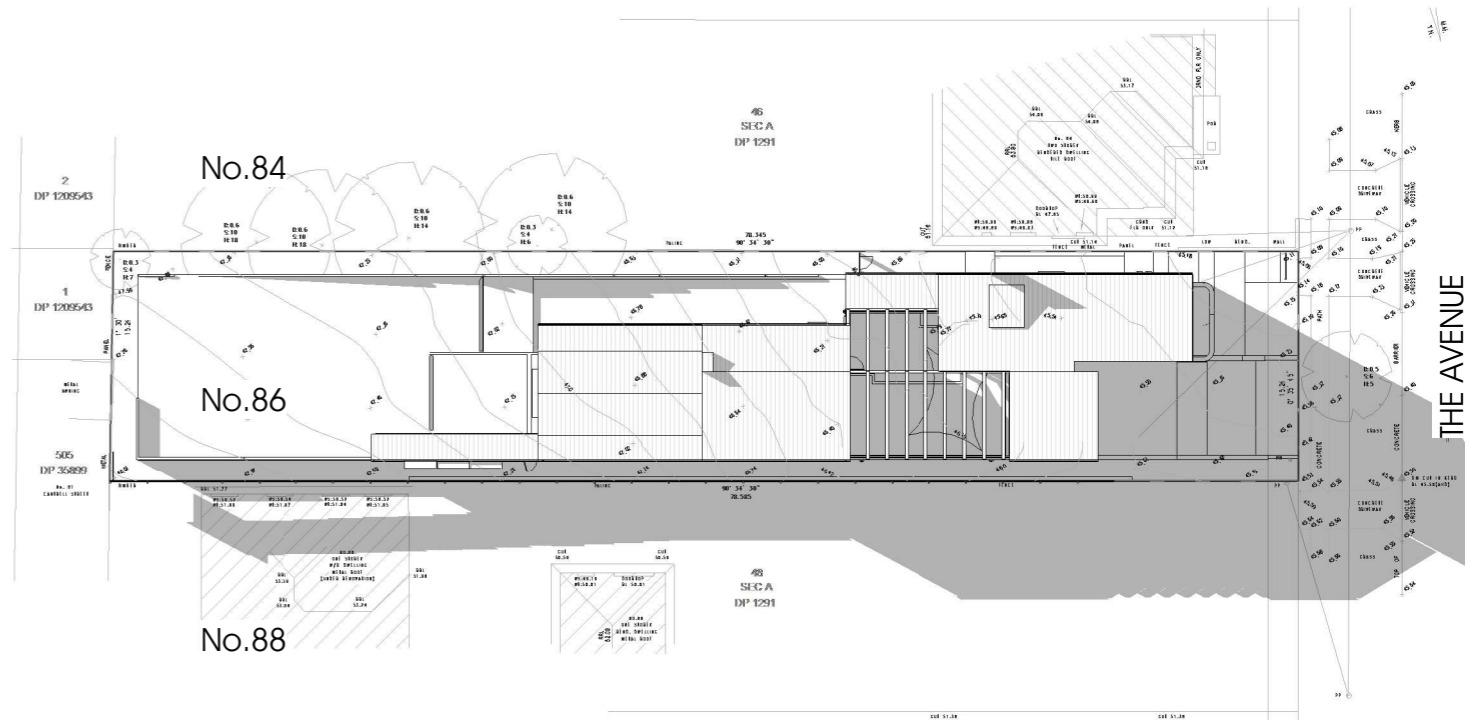

**PROPOSED SHADOWS 4PM @ 21 JUNE**  
SCALE 1 : 500 (A3)

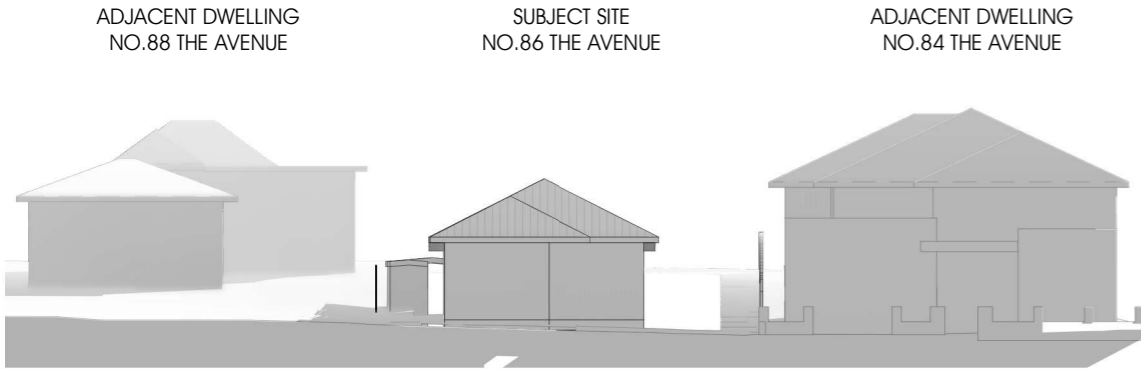


**EXISTING ELEVATION SHADOWS 4PM @ 21 JUNE**  
SCALE 1 : 300 (A3)

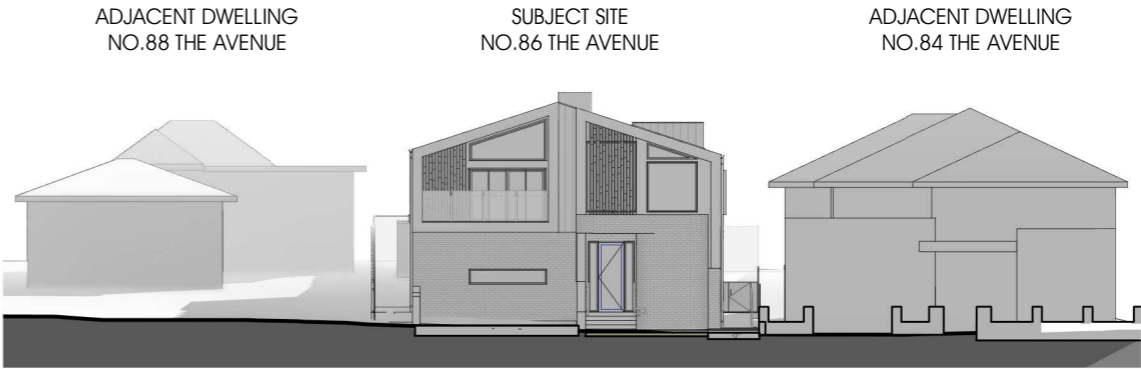


**PROPOSED ELEVATION SHADOWS 4PM @ 21 JUNE**  
SCALE 1 : 300 (A3)

FOR DEVELOPMENT APPLICATION

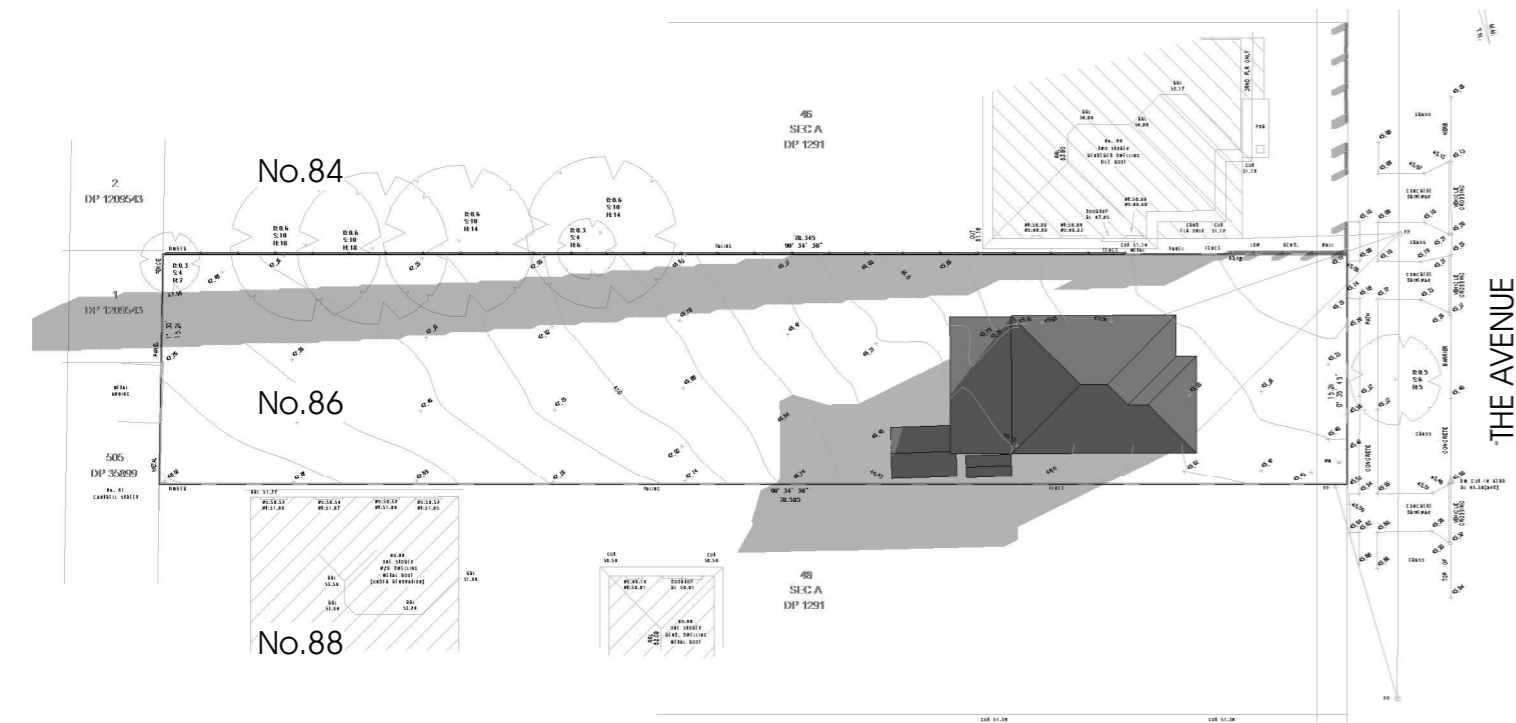


## EXISTING SHADOWS 8AM EQUINOX

SCALE 1 : 500 (A3)

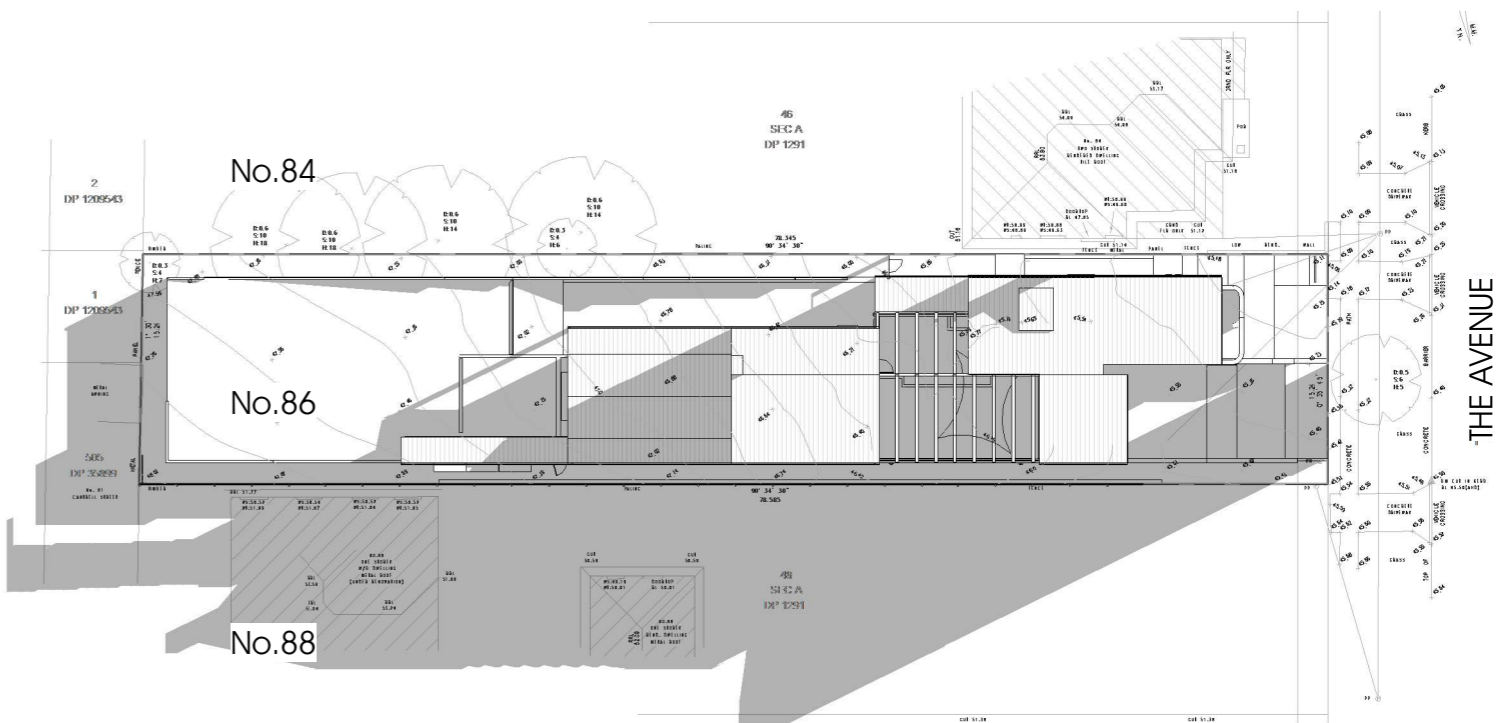


## PROPOSED SHADOWS 8AM EQUINOX

SCALE 1 : 500 (A3)

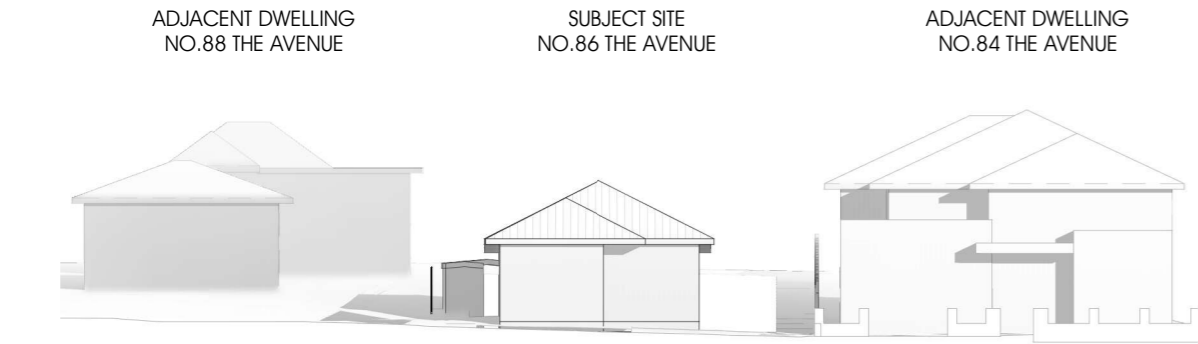

## EXISTING ELEVATION SHADOWS 8AM EQUINOX


SCALE 1 : 300 (A3)

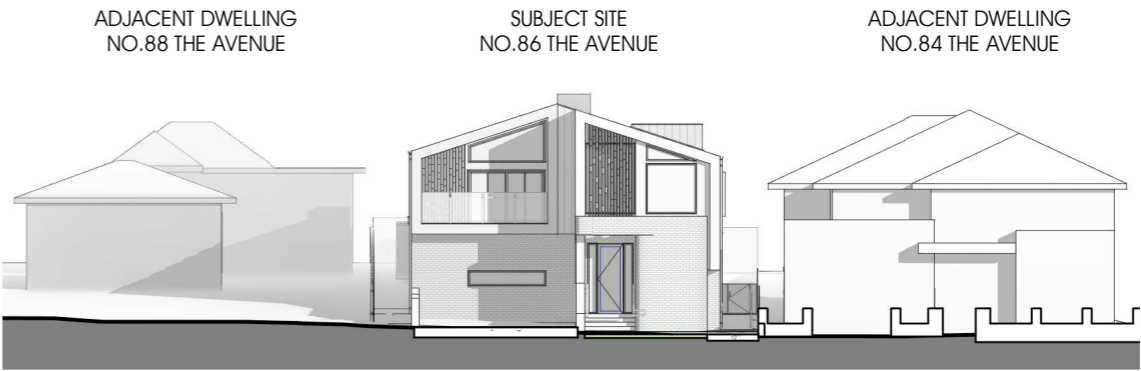

## PROPOSED ELEVATION SHADOWS 8AM EQUINOX


SCALE 1 : 300 (A3)

FOR DEVELOPMENT APPLICATION

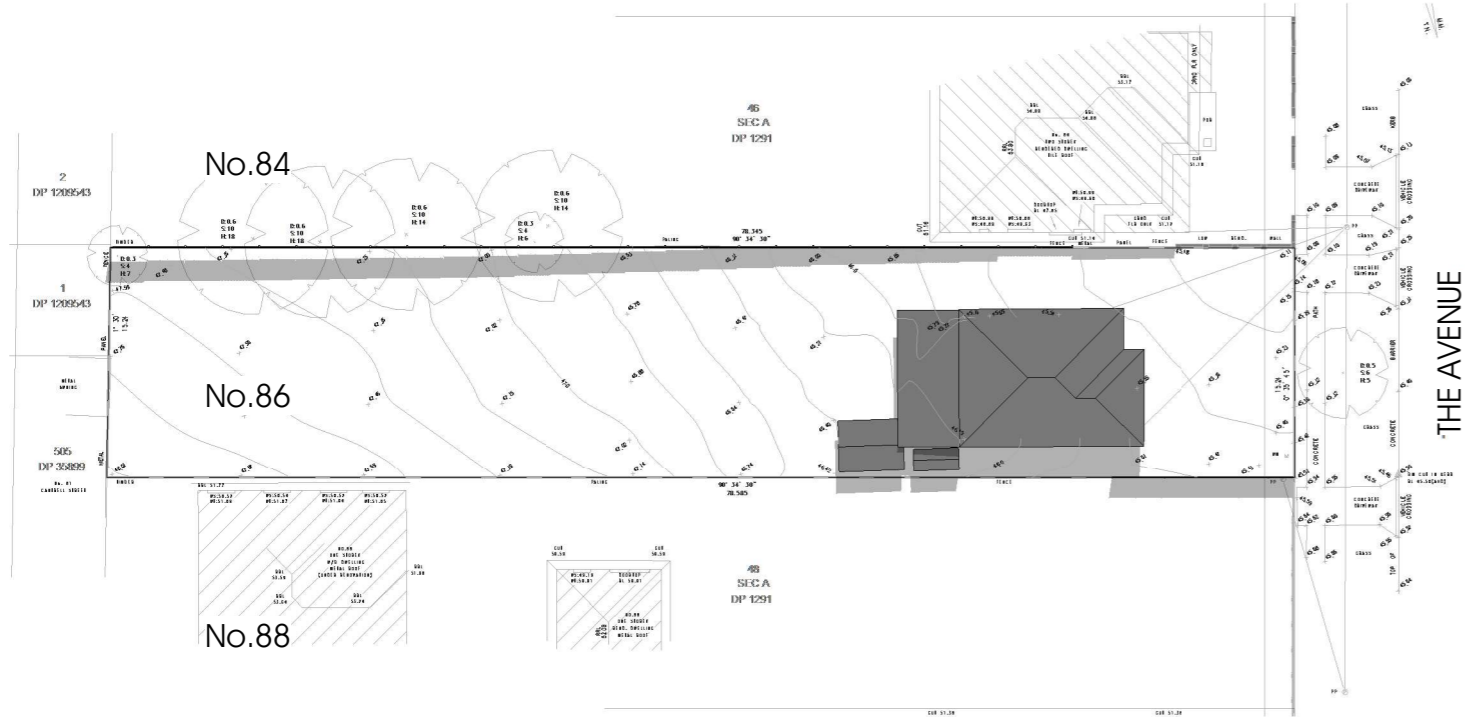

EXISTING SHADOWS 12PM EQUINOX

SCALE 1 : 500 (A3)

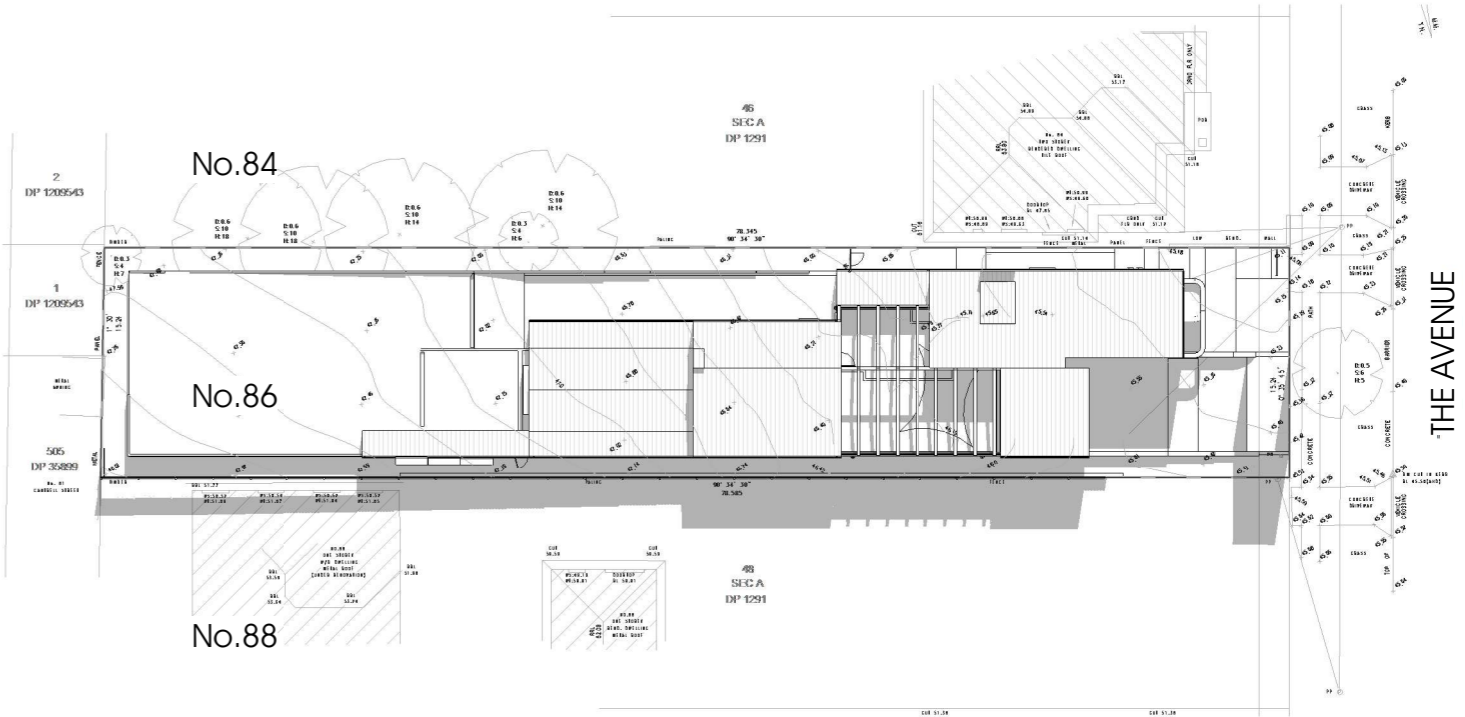


PROPOSED SHADOWS 12PM EQUINOX

SCALE 1 : 500 (A3)



EXISTING ELEVATION SHADOWS 12PM EQUINOX


SCALE 1 : 300 (A3)

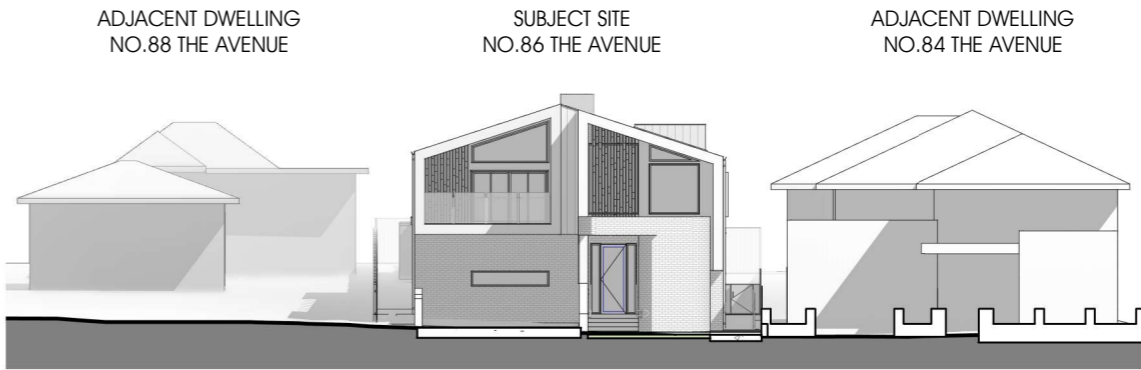

PROPOSED ELEVATION SHADOWS 12PM EQUINOX


SCALE 1 : 300 (A3)

FOR DEVELOPMENT APPLICATION

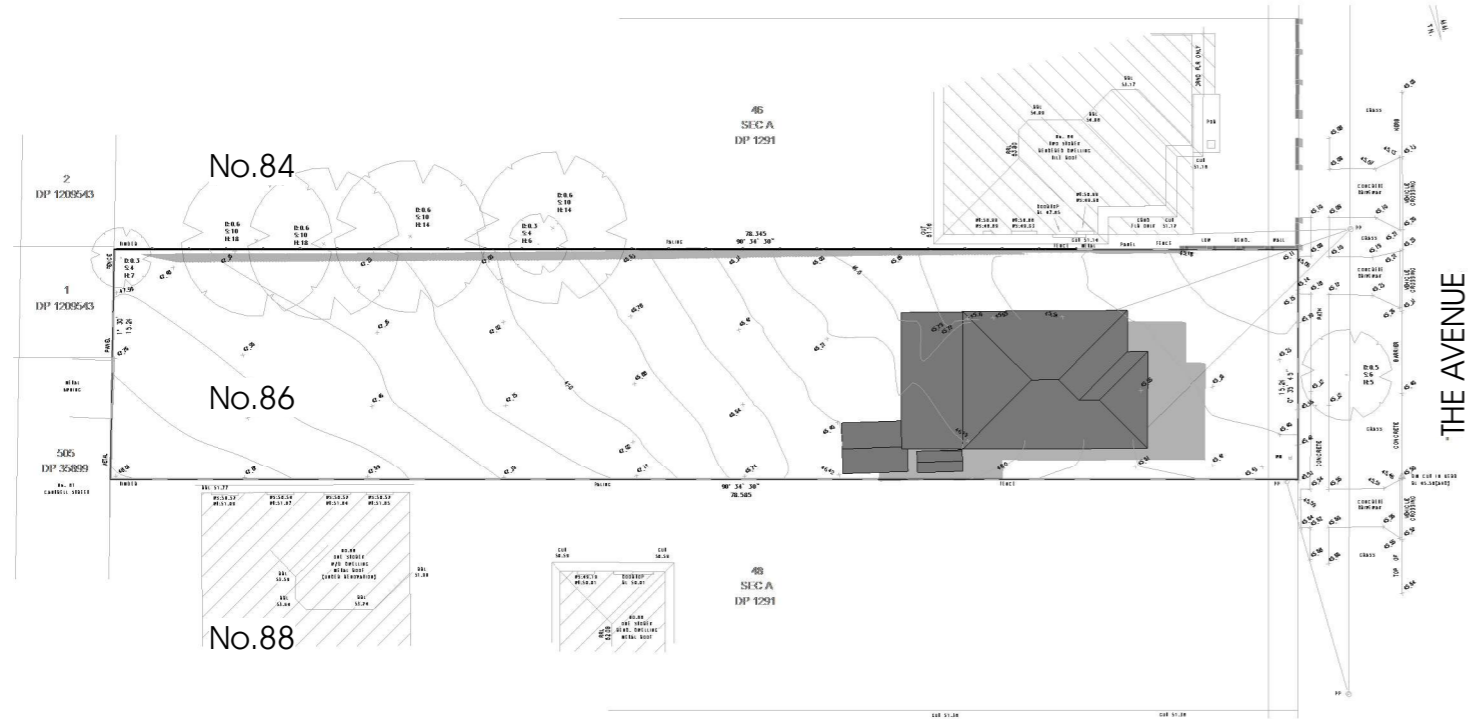

EXISTING SHADOWS 4PM EQUINOX

SCALE 1 : 500 (A3)

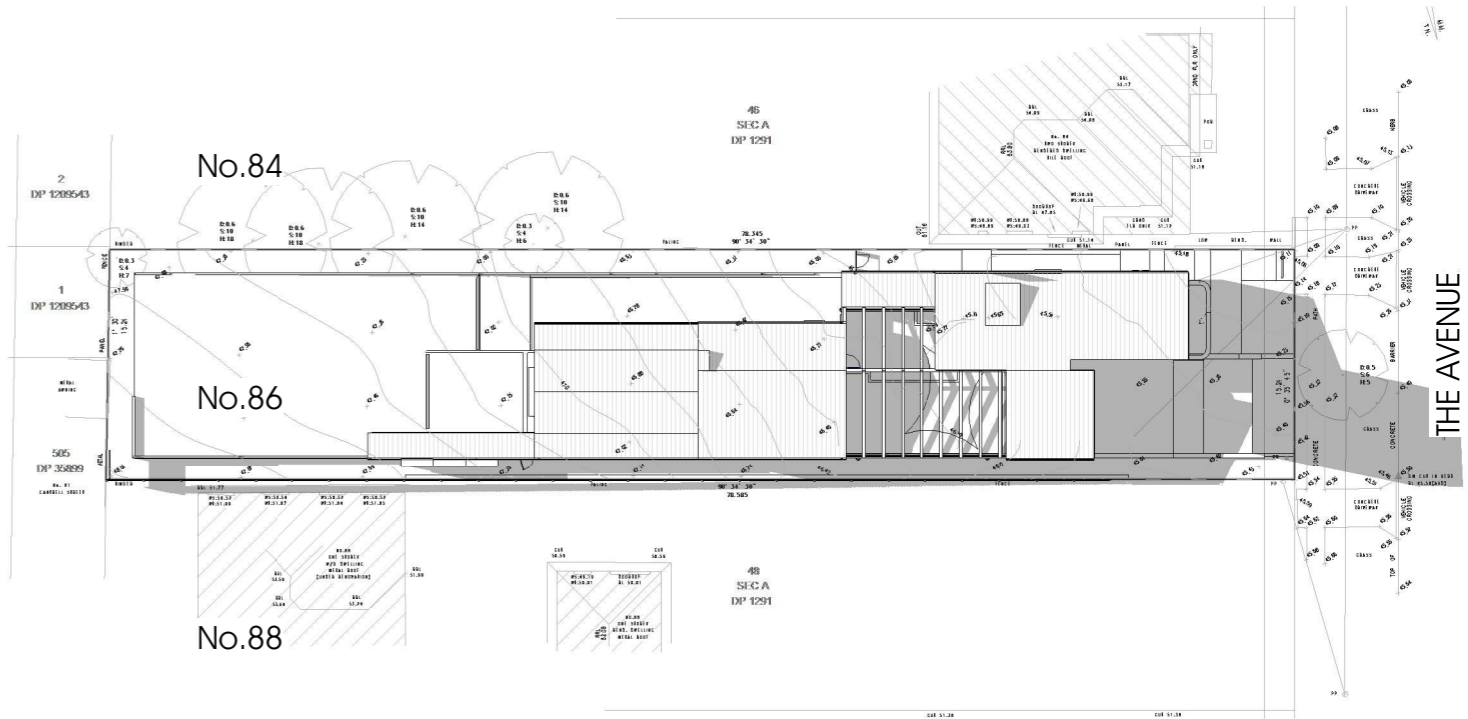

PROPOSED SHADOWS 4PM EQUINOX

SCALE 1 : 500 (A3)



EXISTING ELEVATION SHADOWS 4PM EQUINOX

SCALE 1 : 300 (A3)



PROPOSED ELEVATION SHADOWS 4PM EQUINOX

SCALE 1 : 300 (A3)

FOR DEVELOPMENT APPLICATION