


## SITE PLAN

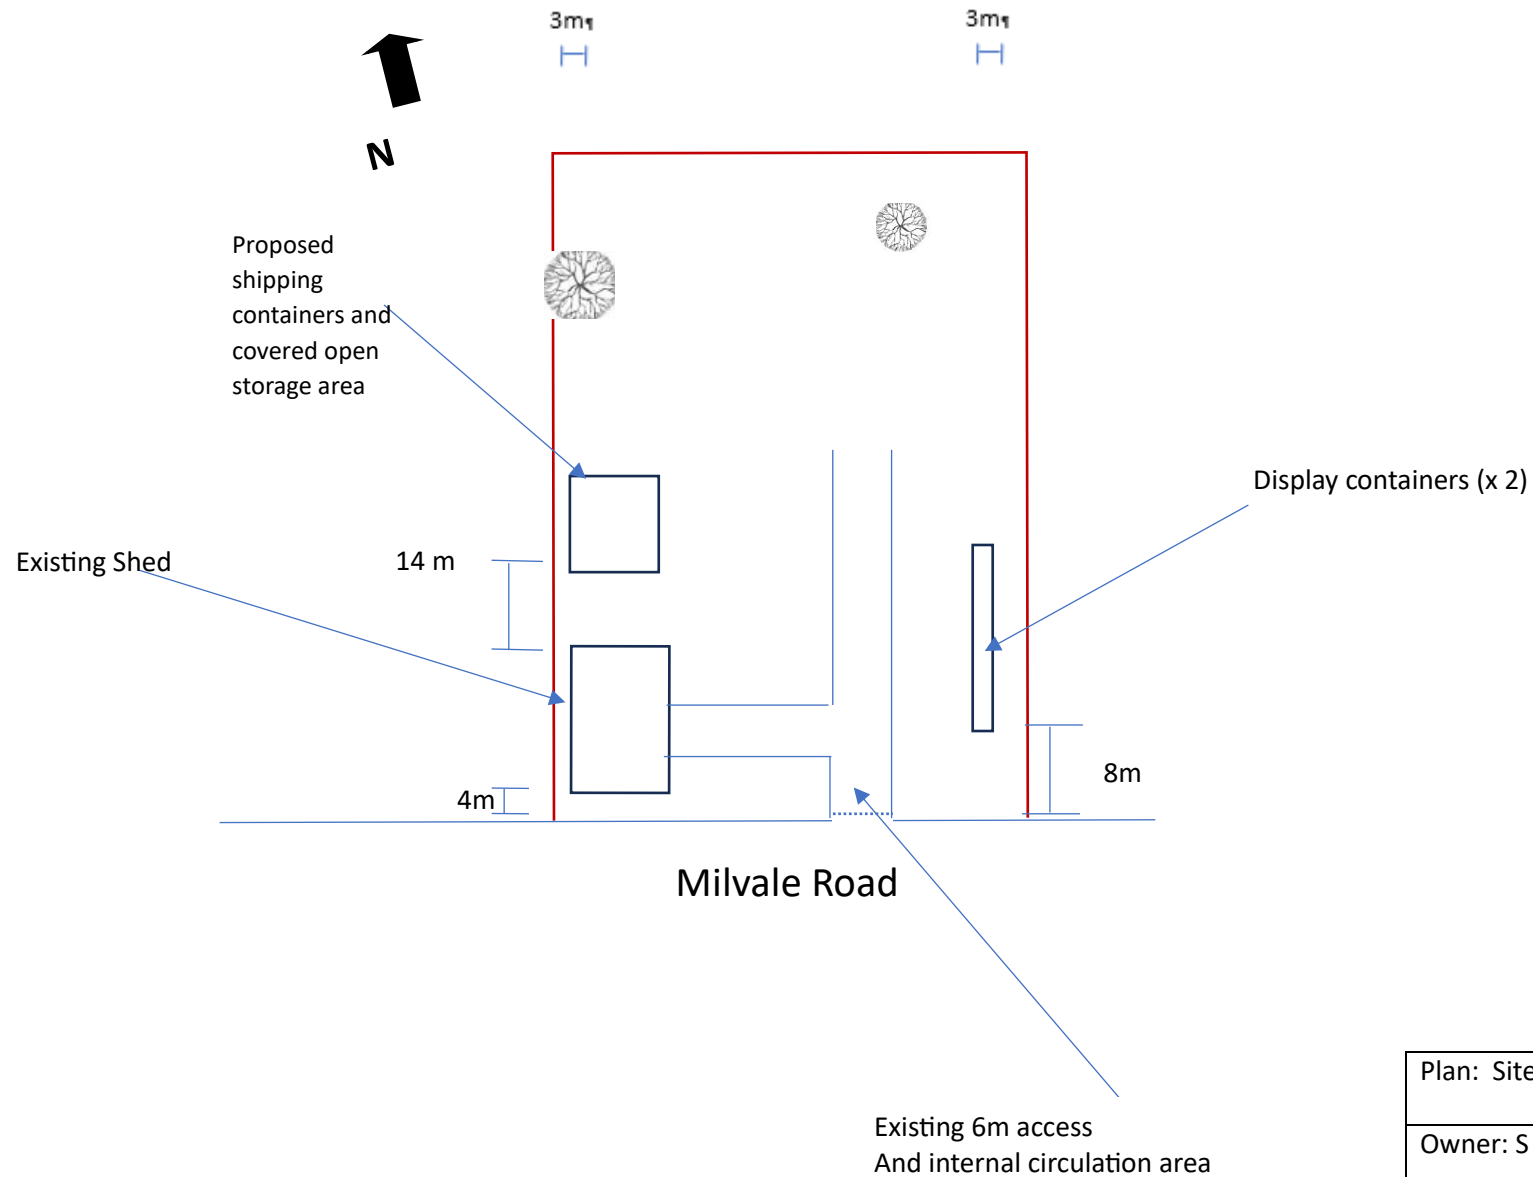

Plan: Site Plan	Address: 234 Milvale Rd Young Lot 1 DP 832348
Owner: S Bartolo	Proposal: Shipping container and covered open storage area
Date: 26/7/2024	Page: 1/1
Version: C	