


CALDWELL PARADE

BENCHMARK
NAIL IN TOP OF KERB
RL 41.20 AHD

BENCHMARK
NAIL IN TOP OF KERB
RL 42.76 AHD

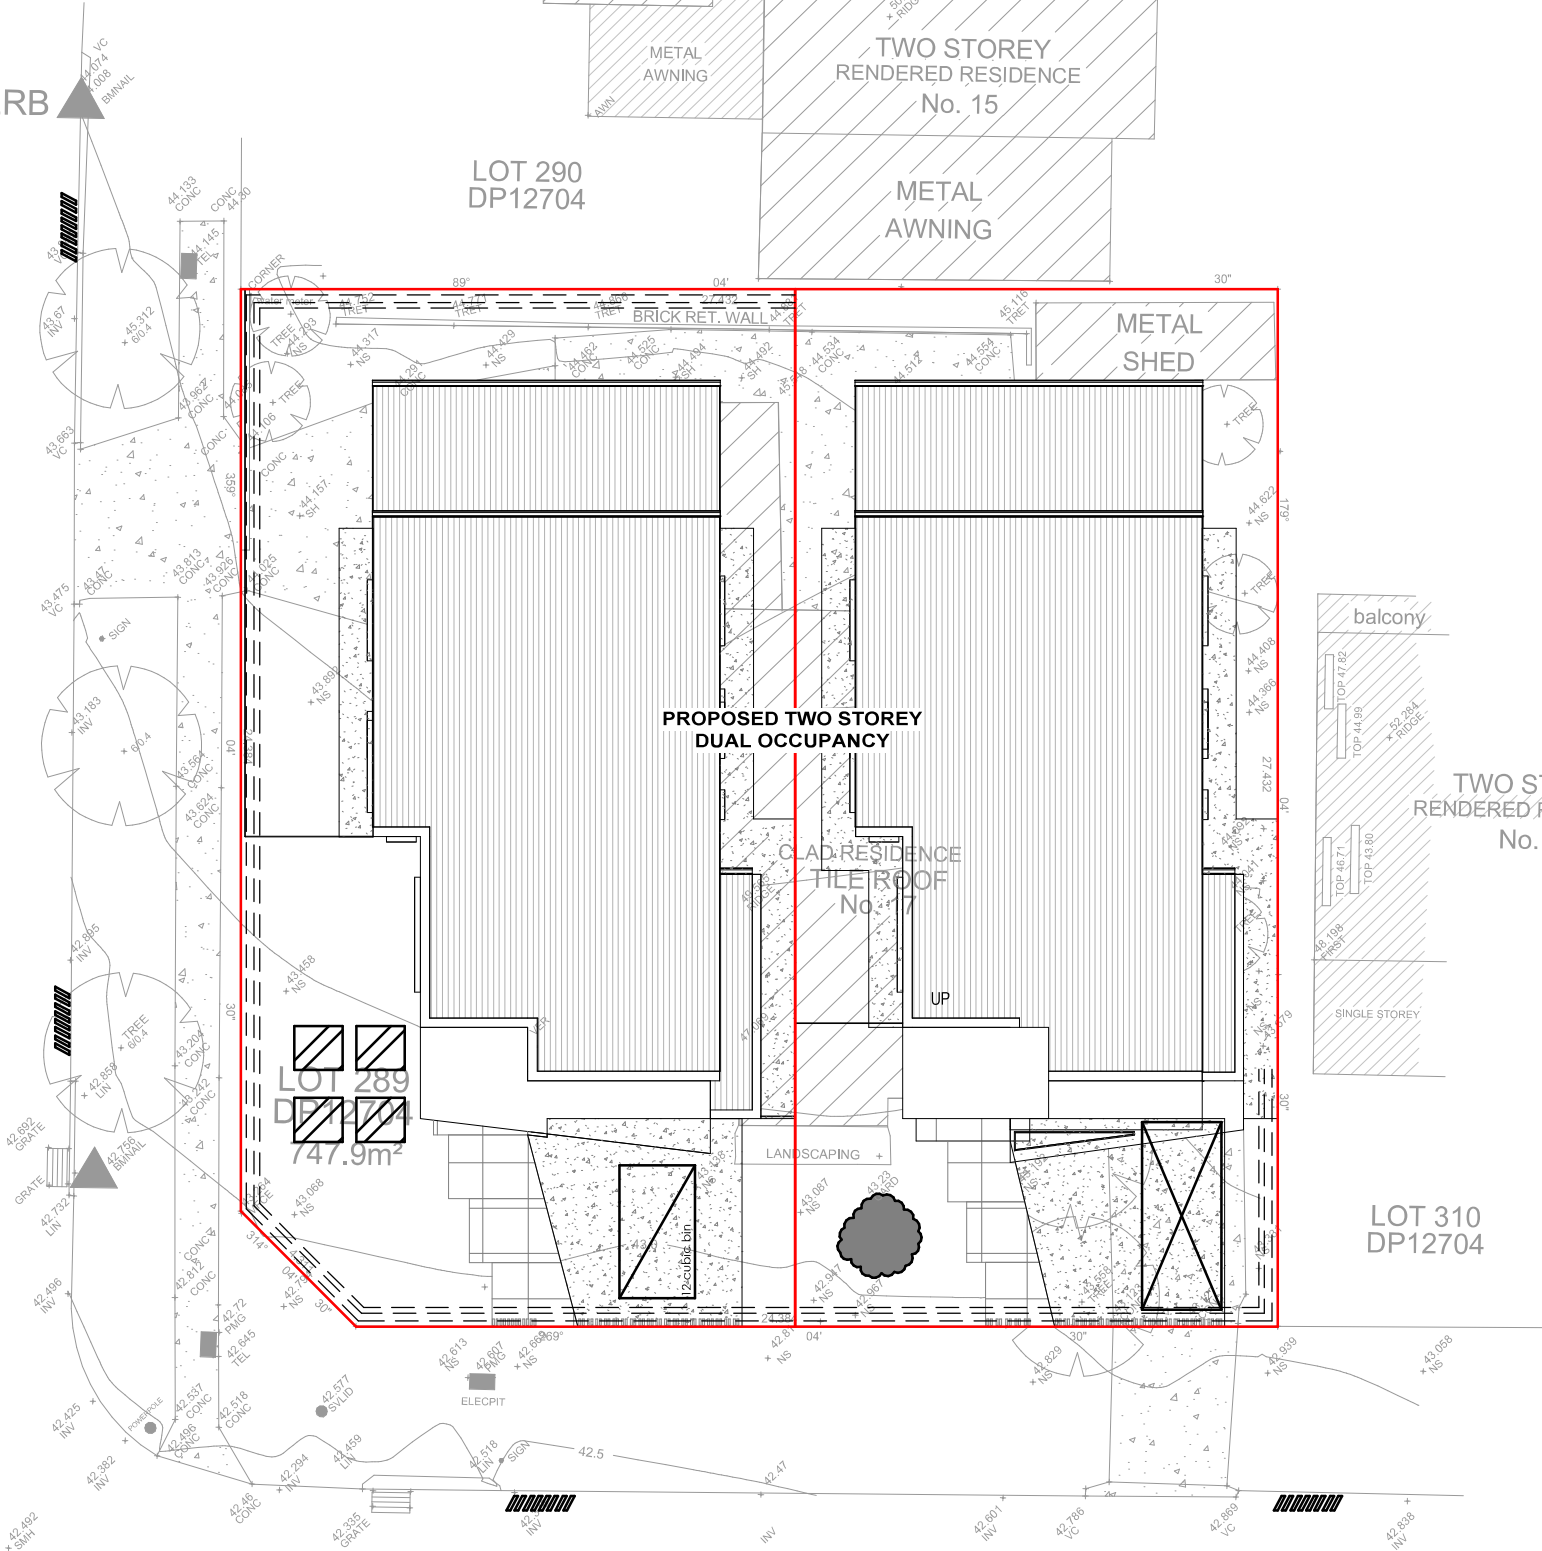

ARNOLD AVENUE

1 WASTE MANAGEMENT PLAN
1 : 200

M.M




DP 12704

NOTES


1. ALL RUN OFF AND SEDIMENT CONTROL STRUCTURES WILL BE MAINTAINED IN A FUNCTIONAL CONDITION
2. REVEGETATION WORKS - HAY MULCHING MUST USE STRAW THAT IS GUARANTEED WEED FREE AND A 'DRYLAND' SEED MIXTURE IN ALL APPLICATIONS
3. AREAS NOT USED FOR BUILDING SHOULD BE RETAINED WITH VEGETATION
4. REVEGETATION ON RETAIN CUT AND FILLS AS SOON AS POSSIBLE DURING CONSTRUCTION




TOPSOIL STOCKPILE
Covered with Polythene Membrane.

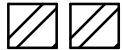

MATERIAL STORAGE AREA

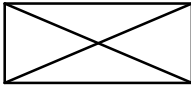

DELIVERY TRUCK PARKING

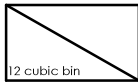


WASTE BINS
12 cubic bin




KERB TURF FILTER




SEDIMENT FENCE

 


SEDIMENT FENCE

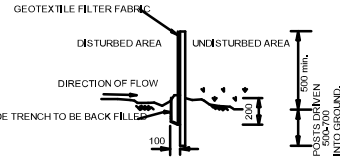

SEDIMENT CONTROL NOTES:
1- ALL EROSION AND SEDIMENT CONTROL MEASURES TO BE INSTALLED PRIOR TO SITE DISTURBANCE.
2- STRIPPING OF GRASS AND VEGETATION ETC. FROM SITE SHALL BE KEPT TO A MINIMUM.
3- ALL SEDIMENT CONTROL STRUCTURES TO BE INSPECTED AFTER EACH RAINFALL EVENT FOR AND ALL TRAPPED SEDIMENT TO STRUCTURAL DAMAGE BE REMOVED TO A NOMINATED STOCKPILE SITE.

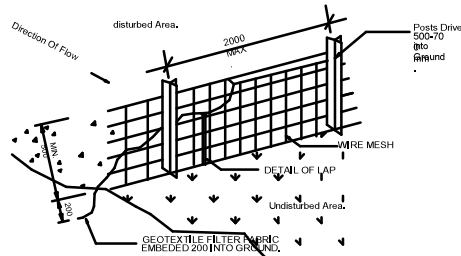


SEDIMENT CONTROL DETAILS.
DETAIL B

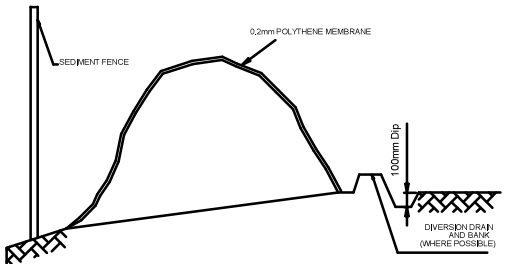

SOIL STOCK PILE
DETAIL A

This drawing can only be used for the specified project and address. architectural drawings indicate design intent ONLY. licensed builder is to ensure that all construction is in accordance with all relevant AUSTRALIAN STANDARDS and BUILDING CODES. licensed builder is to also ensure that the plans meet the site specifications. this drawing is to be used in accordance with its purpose of issue 'ONLY' no responsibility will be accepted for the improper use of this drawing. DANDACHU DESIGN STUDIO will not be liable for any 'ERRORS' miscalculations, misinterpretations of any nature and will not be held liable for any claims, requisitions and liabilities arising from any future claims. Accepting this drawing will be considered as your form of acceptance of the content of the drawings. BY accepting this drawing you also agree that you have carried out your site survey and dimensions of the site to which the drawings relate and will not hold DANDACHU DESIGN STUDIO liable for any errors or miscalculations that may arise, before, during or after construction.


REV	DATE	DESCRIPTION	BY
A	JUL 24	DA SUBMISSION	MD

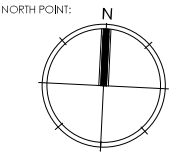

CLIENT:
ICONIC BUILDING CO
DRAWING TITLE:
WASTE MANAGEMENT PLAN

JOB NUMBER:
24009
DRAWN BY:
MD
CHECKED BY:
MD
DWG NUMBER:
A01.04
REV DATE:
JUL 24
SCALE:
AS SHOWN
ORIGINAL SIZE:
A3
REV:

JOB DESCRIPTION:
DETACHED DUAL OCCUPANCY
ADDRESS:
**17 CALDWELL PARADE, YAGOONA
LOT 289 DP 12704**

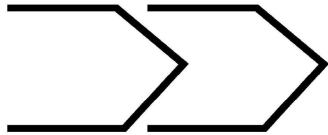

STUDIO