


1 MARCH 21st 9am
1 : 200

This drawing can only be used for the specified project and address. architectural drawings indicate design intent ONLY, licensed builder is to ensure that all construction is in accordance with all relevant AUSTRALIAN STANDARDS and BUILDING CODES, licensed builder is to also ensure that the plans meet the site specifications, this drawing is to be used in accordance with its purpose of issue 'ONLY' no responsibility will be accepted for the improper use of this drawing. DANDACHU DESIGN STUDIO will not be liable for any 'ERRORS' miscalculations, misinterpretations of any nature and will not be held liable for any claims, requisitions and liabilities arising from any future claims. Accepting this drawing will be considered as your form of acceptance of the content of the drawings. BY accepting this drawing you also agree that you have carried out your site survey and dimensions of the site to which the drawings relate and will not hold DANDACHU DESIGN STUDIO liable for any errors or miscalculations that may arise, before, during or after construction.

REV	DATE	DESCRIPTION	BY
A	JUL 24	DA SUBMISSION	MD

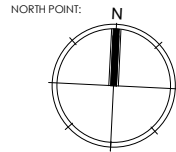

CLIENT:
ICONIC BUILDING CO

DRAWING TITLE:
**MARCH 21ST 9AM SHADOW
DIAGRAM**

JOB NUMBER: 24009	DWG NUMBER: A07.01	ORIGINAL SIZE: A3
DRAWN BY: MD	REV DATE: JUL 24	REV: A
CHECKED BY: MD	SCALE: AS SHOWN	

JOB DESCRIPTION:
DETACHED DUAL OCCUPANCY

ADDRESS:
**17 CALDWELL PARADE, YAGOONA
LOT 289 DP 12704**



BENCHMARK
NAIL IN TOP OF KERB
RL 41.20 AHD

CALDWELL PARADE

BENCHMARK
NAIL IN TOP OF KERB
RL 42.76 AHD

LOT 289
DP12704
747.9m²

LOT 290
DP12704

TWO STOREY
RENDERED RESIDENCE
No. 15

METAL
AWNING

PROPOSED TWO STOREY
DUAL OCCUPANCY

METAL
SHED

TWO STOREY
RENDERED RESIDENCE
No. 24

LOT 310
DP12704

ARNOLD AVENUE

M.M




DP 12704

1 MARCH 21st 12pm
1 : 200

This drawing can only be used for the specified project and address. architectural drawings indicate design intent ONLY. licensed builder is to ensure that all construction is in accordance with all relevant AUSTRALIAN STANDARDS and BUILDING CODES, licensed builder is to also ensure that the plans meet the site specifications, this drawing is to be used in accordance with its purpose of issue 'ONLY' no responsibility will be accepted for the improper use of this drawing. DANDACHU DESIGN STUDIO will not be liable for any 'ERRORS' miscalculations, misinterpretations of any nature and will not be held liable for any claims, requisitions and liabilities arising from any future claims. Accepting this drawing will be considered as your form of acceptance of the content of the drawings. BY accepting this drawing you also agree that you have carried out your site survey and dimensions of the site to which the drawings relate and will not hold DANDACHU DESIGN STUDIO liable for any errors or miscalculations that may arise, before, during or after construction.

REV	DATE	DESCRIPTION	BY
A	JUL 24	DA SUBMISSION	MD

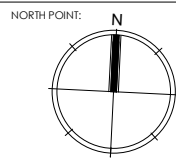

CLIENT:
ICONIC BUILDING CO

DRAWING TITLE:
**MARCH 21ST 12PM SHADOW
DIAGRAM**

JOB NUMBER:
24009

DWG NUMBER:
A07.02

ORIGINAL SIZE:
A3

DRAWN BY:
MD

REV DATE:
JUL 24

CHECKED BY:
MD

SCALE:
AS SHOWN

REV:
A

JOB DESCRIPTION:
DETACHED DUAL OCCUPANCY

ADDRESS:
**17 CALDWELL PARADE, YAGOONA
LOT 289 DP 12704**



BENCHMARK
NAIL IN TOP OF KERB
RL 41.20 AHD

CALDWELL PARADE

BENCHMARK
NAIL IN TOP OF KERB
RL 42.76 AHD

LOT 289
DP12704
747.9m²

LOT 290
DP12704

TWO STOREY
RENDERED RESIDENCE
No. 15

METAL
AWNING

METAL
SHED

PROPOSED TWO STOREY
DUAL OCCUPANCY

TWO STOREY
RENDERED RESIDENCE
No. 24

LOT 310
DP12704

M.M




DP 12704

ARNOLD AVENUE

1 MARCH 21st 3pm
1 : 200

This drawing can only be used for the specified project and address. architectural drawings indicate design intent ONLY, licensed builder is to ensure that all construction is in accordance with all relevant AUSTRALIAN STANDARDS and BUILDING CODES, licensed builder is to also ensure that the plans meet the site specifications, this drawing is to be used in accordance with its purpose of issue 'ONLY' no responsibility will be accepted for the improper use of this drawing. DANDACHU DESIGN STUDIO will not be liable for any 'ERRORS' miscalculations, misinterpretations of any nature and will not be held liable for any claims, requisitions and liabilities arising from any future claims. Accepting this drawing will be considered as your form of acceptance of the content of the drawings. BY accepting this drawing you also agree that you have carried out your site survey and dimensions of the site to which the drawings relate and will not hold DANDACHU DESIGN STUDIO liable for any errors or miscalculations that may arise, before, during or after construction.

REV	DATE	DESCRIPTION	BY
A	JUL 24	DA SUBMISSION	MD

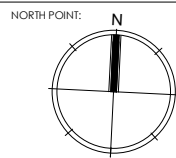

CLIENT:
ICONIC BUILDING CO

DRAWING TITLE:
**MARCH 21ST 3PM SHADOW
DIAGRAM**

JOB NUMBER:
24009

DWG NUMBER:
A07.03

ORIGINAL SIZE:
A3

DRAWN BY:
MD

REV DATE:
JUL 24

CHECKED BY:
MD


SCALE:
AS SHOWN

REV:
A

JOB DESCRIPTION:
DETACHED DUAL OCCUPANCY

ADDRESS:
**17 CALDWELL PARADE, YAGOONA
LOT 289 DP 12704**




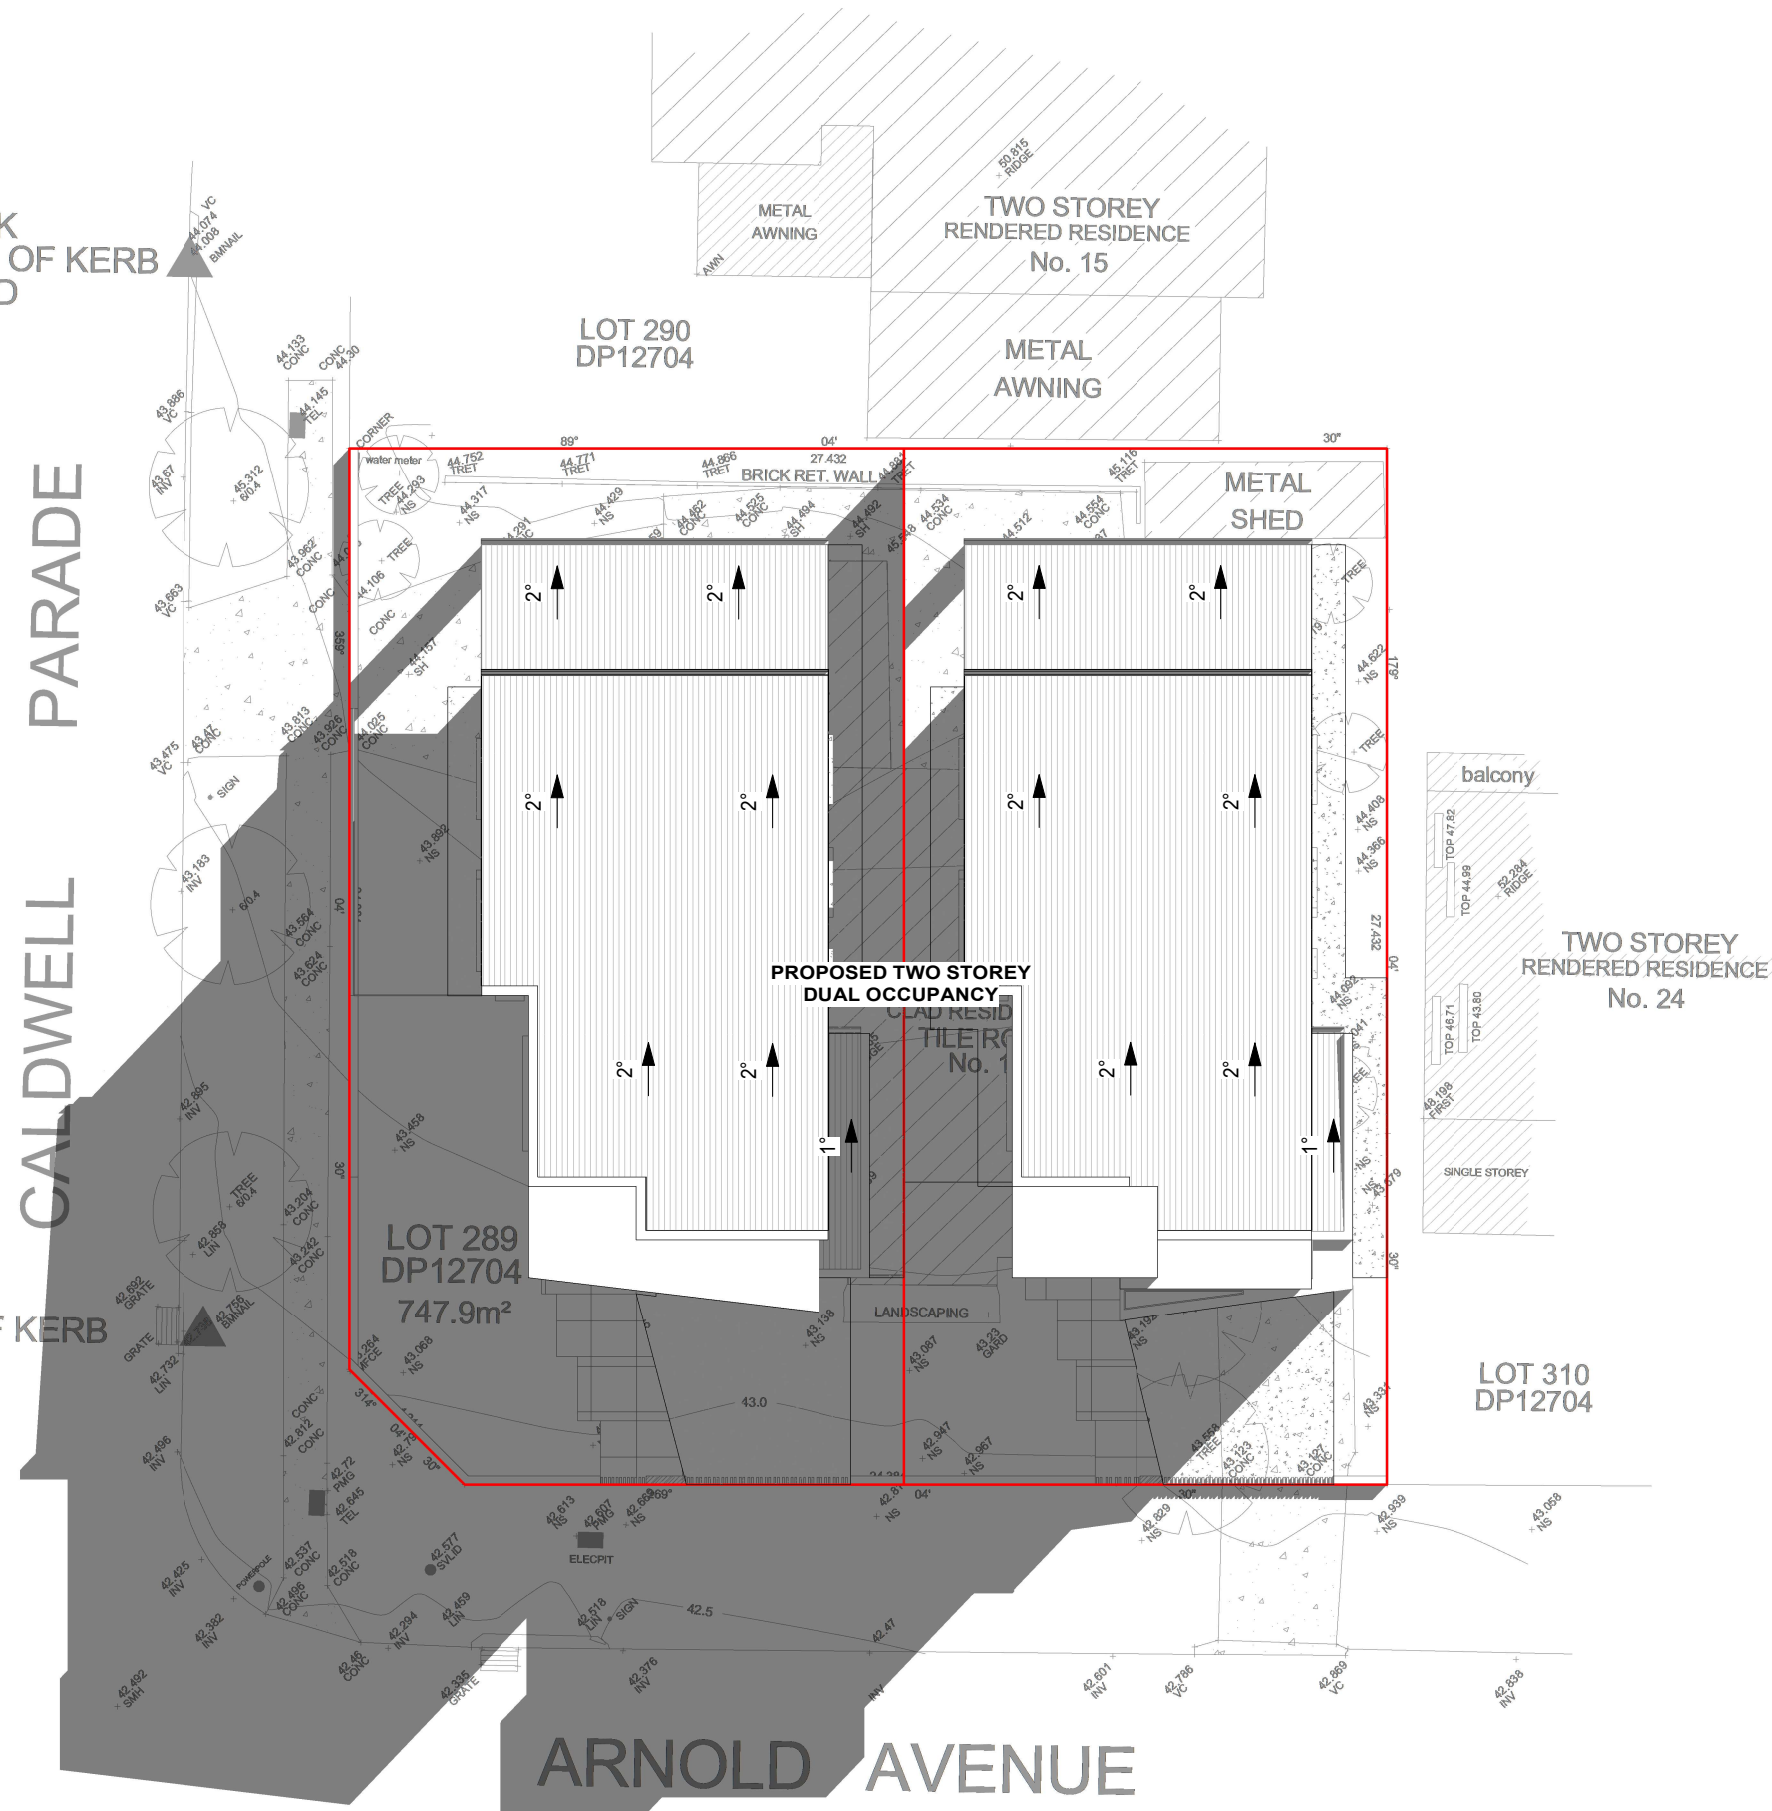

STUDIO

This drawing can only be used for the specified project and address. architectural drawings indicate design intent ONLY. licensed builder is to ensure that all construction is in accordance with all relevant AUSTRALIAN STANDARDS and BUILDING CODES. licensed builder is to ensure that the plans meet the site specifications, this drawing is to be used in accordance with its purpose of issue ONLY. no responsibility will be accepted for the improper use of this drawing. DANDACHU DESIGN STUDIO will not be liable for any errors, omissions, miscalculations, misinterpretations of any nature and will not be held liable for any claims, requisitions and liabilities arising from any future claims. Accepting this drawing will be considered as your form of acceptance of the content of the drawings. By accepting this drawing you also agree that you have carried out your site survey and dimensions of the site to which the drawings relate and will not hold DANDACHU DESIGN STUDIO liable for any errors or miscalculations that may arise, before, during or after construction.

REV	DATE	DESCRIPTION	BY
A	JUL 24	DA SUBMISSION	MD

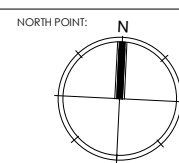

CIENT:

ICONIC BUILDING CO

DRAWING TITLE:

**JUNE 21ST 9AM SHADOW
DIAGRAM**

JOB NUMBER:	DWG NUMBER:	ORIGINAL SIZE:
24009	A07.04	A3
DRAWN BY:	REV DATE:	REV:
MD	JUL 24	A
CHECKED BY:	SCALE:	
MD	AS SHOWN	

JOB DESCRIPTION:

DETACHED DUAL OCCUPANCY

ADDRESS:

**17 CALDWELL PARADE, YAGOONA
LOT 289 DP 12704**

BENCHMARK
NAIL IN TOP OF KERB
RL 41.20 AHD

CALDWELL PARADE

BENCHMARK
NAIL IN TOP OF KERB
RL 42.76 AHD

JUNE 21st 12pm

1 : 200

ARNOLD AVENUE

M.M

DP 12704

LOT 290
DP12704

TWO STOREY
RENDERED RESIDENCE
No. 15

METAL
AWNING

METAL
SHED

PROPOSED TWO STOREY
DUAL OCCUPANCY

LOT 289
DP12704


747.9m²

TWO STOREY
RENDERED RESIDENCE
No. 24

LOT 310
DP12704

This drawing can only be used for the specified project and address. architectural drawings indicate design intent ONLY. licensed builder is to ensure that all construction is in accordance with all relevant AUSTRALIAN STANDARDS and BUILDING CODES, licensed builder is to also ensure that the plans meet the site specifications, this drawing is to be used in accordance with its purpose of issue 'ONLY' no responsibility will be accepted for the improper use of this drawing. DANDACHU DESIGN STUDIO will not be liable for any 'ERRORS' miscalculations, misinterpretations of any nature and will not be held liable for any claims, requisitions and liabilities arising from any future claims. Accepting this drawing will be considered as your form of acceptance of the content of the drawings. BY accepting this drawing you also agree that you have carried out your site survey and dimensions of the site to which the drawings relate and will not hold DANDACHU DESIGN STUDIO liable for any errors or miscalculations that may arise, before, during or after construction.

REV	DATE	DESCRIPTION	BY
A	JUL 24	DA SUBMISSION	MD

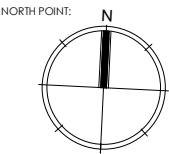

CLIENT:
ICONIC BUILDING CO

DRAWING TITLE:
**JUNE 21ST 12PM SHADOW
DIAGRAM**

JOB NUMBER:
24009

DWG NUMBER:
A07.05

ORIGINAL SIZE:
A3

REV: A

DRAWN BY:
MD


REV DATE:
JUL 24

CHECKED BY:
MD



SCALE:
AS SHOWN

JOB DESCRIPTION:
DETACHED DUAL OCCUPANCY

ADDRESS:
**17 CALDWELL PARADE, YAGOONA
LOT 289 DP 12704**

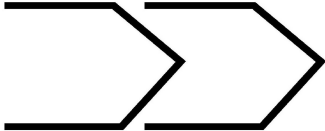


STUDIO

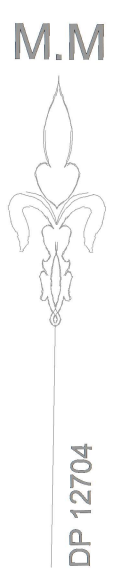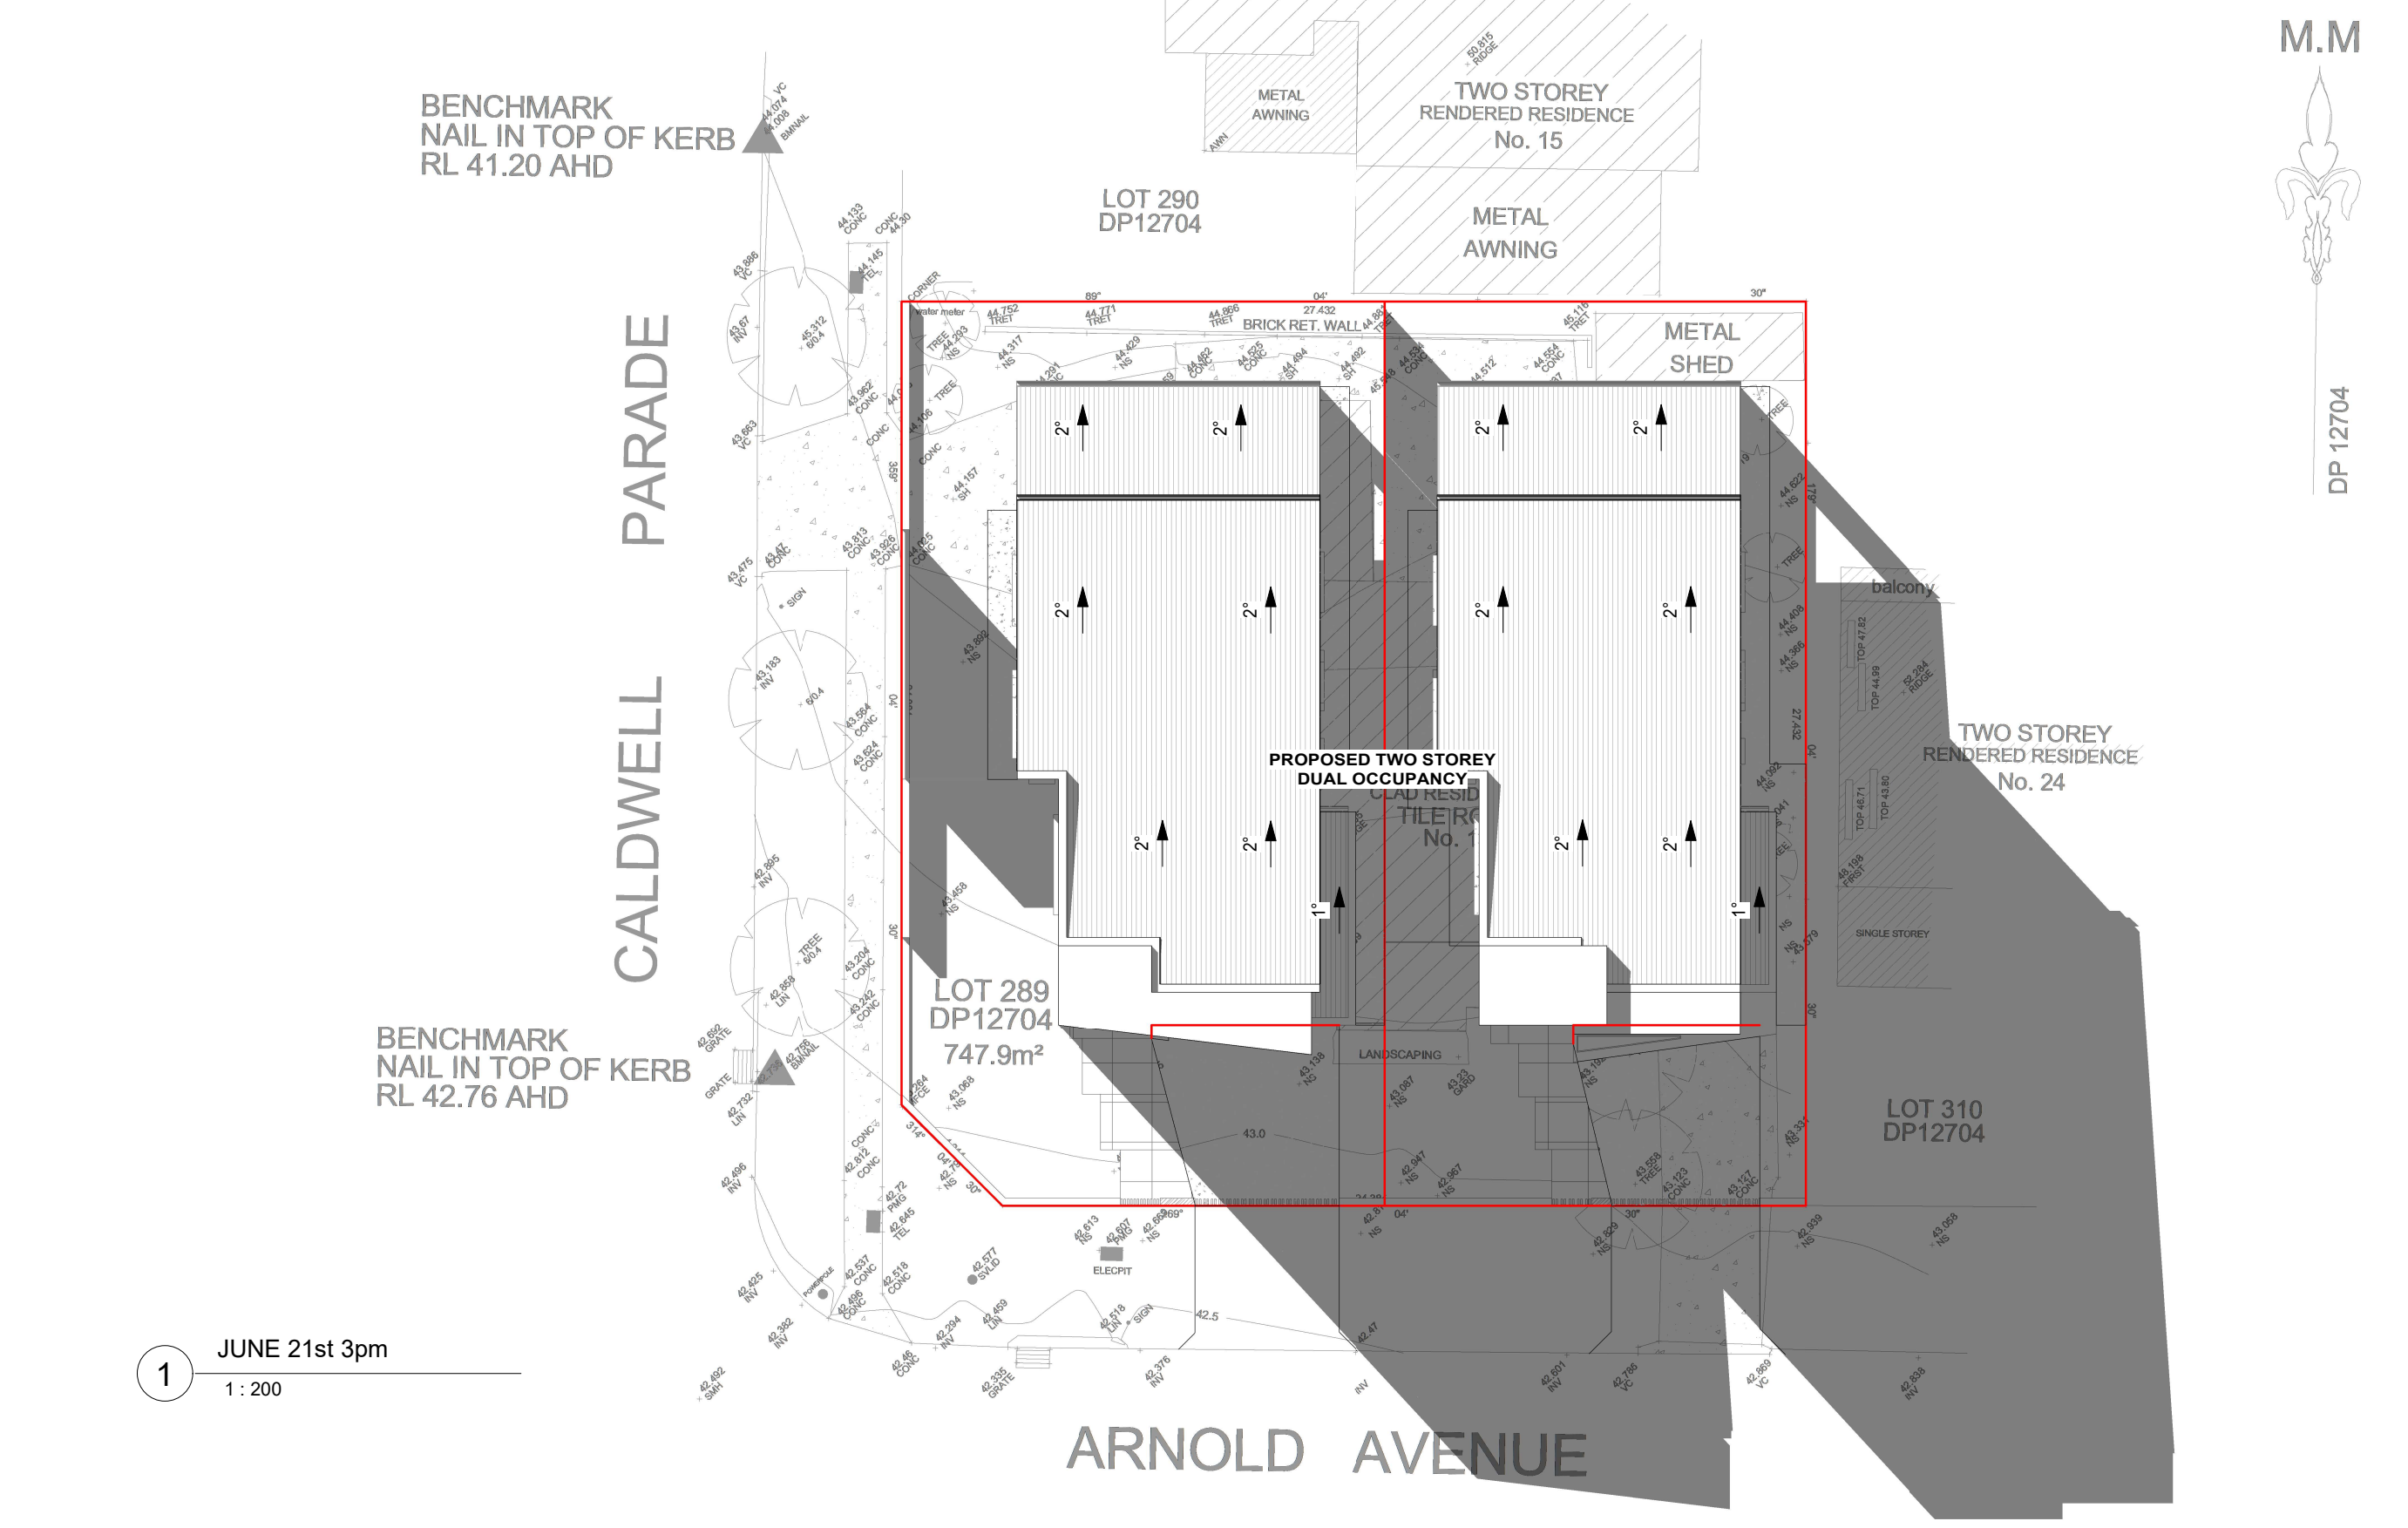

1 JUNE 21st 3pm
1 : 200

This drawing can only be used for the specified project and address. architectural drawings indicate design intent ONLY, licensed builder is to ensure that all construction is in accordance with all relevant AUSTRALIAN STANDARDS and BUILDING CODES, licensed builder is to also ensure that the plans meet the site specifications, this drawing is to be used in accordance with its purpose of issue 'ONLY' no responsibility will be accepted for the improper use of this drawing. DANDACHU DESIGN STUDIO will not be liable for any 'ERRORS' miscalculations, misinterpretations of any nature and will not be held liable for any claims, requisitions and liabilities arising from any future claims. Accepting this drawing will be considered as your form of acceptance of the content of the drawings. BY accepting this drawing you also agree that you have carried out your site survey and dimensions of the site to which the drawings relate and will not hold DANDACHU DESIGN STUDIO liable for any errors or miscalculations that may arise, before, during or after construction.

REV	DATE	DESCRIPTION	BY
A	JUL 24	DA SUBMISSION	MD

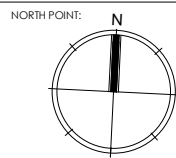

CLIENT:
ICONIC BUILDING CO

DRAWING TITLE:
**JUNE 21ST 3PM SHADOW
DIAGRAM**

JOB NUMBER:	DWG NUMBER:	ORIGINAL SIZE:
24009	A07.06	A3
DRAWN BY:	REV DATE:	REV:
MD	JUL 24	A
CHECKED BY:	SCALE:	
MD	AS SHOWN	

JOB DESCRIPTION:
DETACHED DUAL OCCUPANCY

ADDRESS:
**17 CALDWELL PARADE, YAGOONA
LOT 289 DP 12704**



BENCHMARK
NAIL IN TOP OF KERB
RL 41.20 AHD

CALDWELL PARADE

BENCHMARK
NAIL IN TOP OF KERB
RL 42.76 AHD

LOT 289
DP12704
747.9m²

LOT 290
DP12704

TWO STOREY
RENDERED RESIDENCE
No. 15

METAL
AWNING

METAL
SHED


PROPOSED TWO STOREY
DUAL OCCUPANCY

TWO STOREY
RENDERED RESIDENCE
No. 24

LOT 310
DP12704

ARNOLD AVENUE

M.M

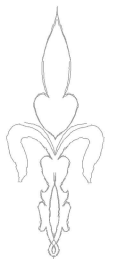


DP 12704

1 SEPTEMBER 21st 9am
1 : 200

This drawing can only be used for the specified project and address. architectural drawings indicate design intent ONLY. licensed builder is to ensure that all construction is in accordance with all relevant AUSTRALIAN STANDARDS and BUILDING CODES, licensed builder is to also ensure that the plans meet the site specifications, this drawing is to be used in accordance with its purpose of issue 'ONLY' no responsibility will be accepted for the improper use of this drawing. DANDACHU DESIGN STUDIO will not be liable for any 'ERRORS' miscalculations, misinterpretations of any nature and will not be held liable for any claims, requisitions and liabilities arising from any future claims. Accepting this drawing will be considered as your form of acceptance of the content of the drawings. BY accepting this drawing you also agree that you have carried out your site survey and dimensions of the site to which the drawings relate and will not hold DANDACHU DESIGN STUDIO liable for any errors or miscalculations that may arise, before, during or after construction.

REV	DATE	DESCRIPTION	BY
A	JUL 24	DA SUBMISSION	MD

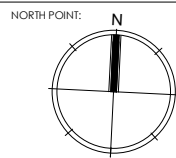

CLIENT:
ICONIC BUILDING CO

DRAWING TITLE:
**SEPTEMBER 21ST 9AM SHADOW
DIAGRAM**

JOB NUMBER:
24009

DWG NUMBER:
A07.07

ORIGINAL SIZE:
A3

DRAWN BY:
MD

REV DATE:
JUL 24

CHECKED BY:
MD

SCALE:
AS SHOWN

JOB DESCRIPTION:
DETACHED DUAL OCCUPANCY

ADDRESS:
**17 CALDWELL PARADE, YAGOONA
LOT 289 DP 12704**



BENCHMARK
NAIL IN TOP OF KERB
RL 41.20 AHD

CALDWELL PARADE

BENCHMARK
NAIL IN TOP OF KERB
RL 42.76 AHD

LOT 289
DP12704
747.9m²

LOT 290
DP12704

TWO STOREY
RENDERED RESIDENCE
No. 15

METAL
AWNING

METAL
SHED

PROPOSED TWO STOREY
DUAL OCCUPANCY

TWO STOREY
RENDERED RESIDENCE
No. 24

LOT 310
DP12704

ARNOLD AVENUE

M.M



DP 12704


1

SEPTEMBER 21st 12pm

1 : 200

This drawing can only be used for the specified project and address. architectural drawings indicate design intent ONLY. licensed builder is to ensure that all construction is in accordance with all relevant AUSTRALIAN STANDARDS and BUILDING CODES, licensed builder is to also ensure that the plans meet the site specifications, this drawing is to be used in accordance with its purpose of issue 'ONLY' no responsibility will be accepted for the improper use of this drawing. DANDACHU DESIGN STUDIO will not be liable for any 'ERRORS' miscalculations, misinterpretations of any nature and will not be held liable for any claims, requisitions and liabilities arising from any future claims. Accepting this drawing will be considered as your form of acceptance of the content of the drawings. BY accepting this drawing you also agree that you have carried out your site survey and dimensions of the site to which the drawings relate and will not hold DANDACHU DESIGN STUDIO liable for any errors or miscalculations that may arise, before, during or after construction.

REV	DATE	DESCRIPTION	BY
A	JUL 24	DA SUBMISSION	MD

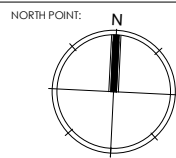

CLIENT:
ICONIC BUILDING CO

DRAWING TITLE:
**SEPTEMBER 21ST 12PM SHADOW
DIAGRAM**

JOB NUMBER:
24009

DWG NUMBER:
A07.08

ORIGINAL SIZE:
A3

DRAWN BY:
MD


REV DATE:
JUL 24

CHECKED BY:
MD



SCALE:
AS SHOWN

JOB DESCRIPTION:
DETACHED DUAL OCCUPANCY

ADDRESS:
**17 CALDWELL PARADE, YAGOONA
LOT 289 DP 12704**

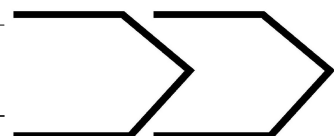


STUDIO

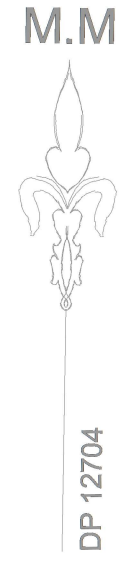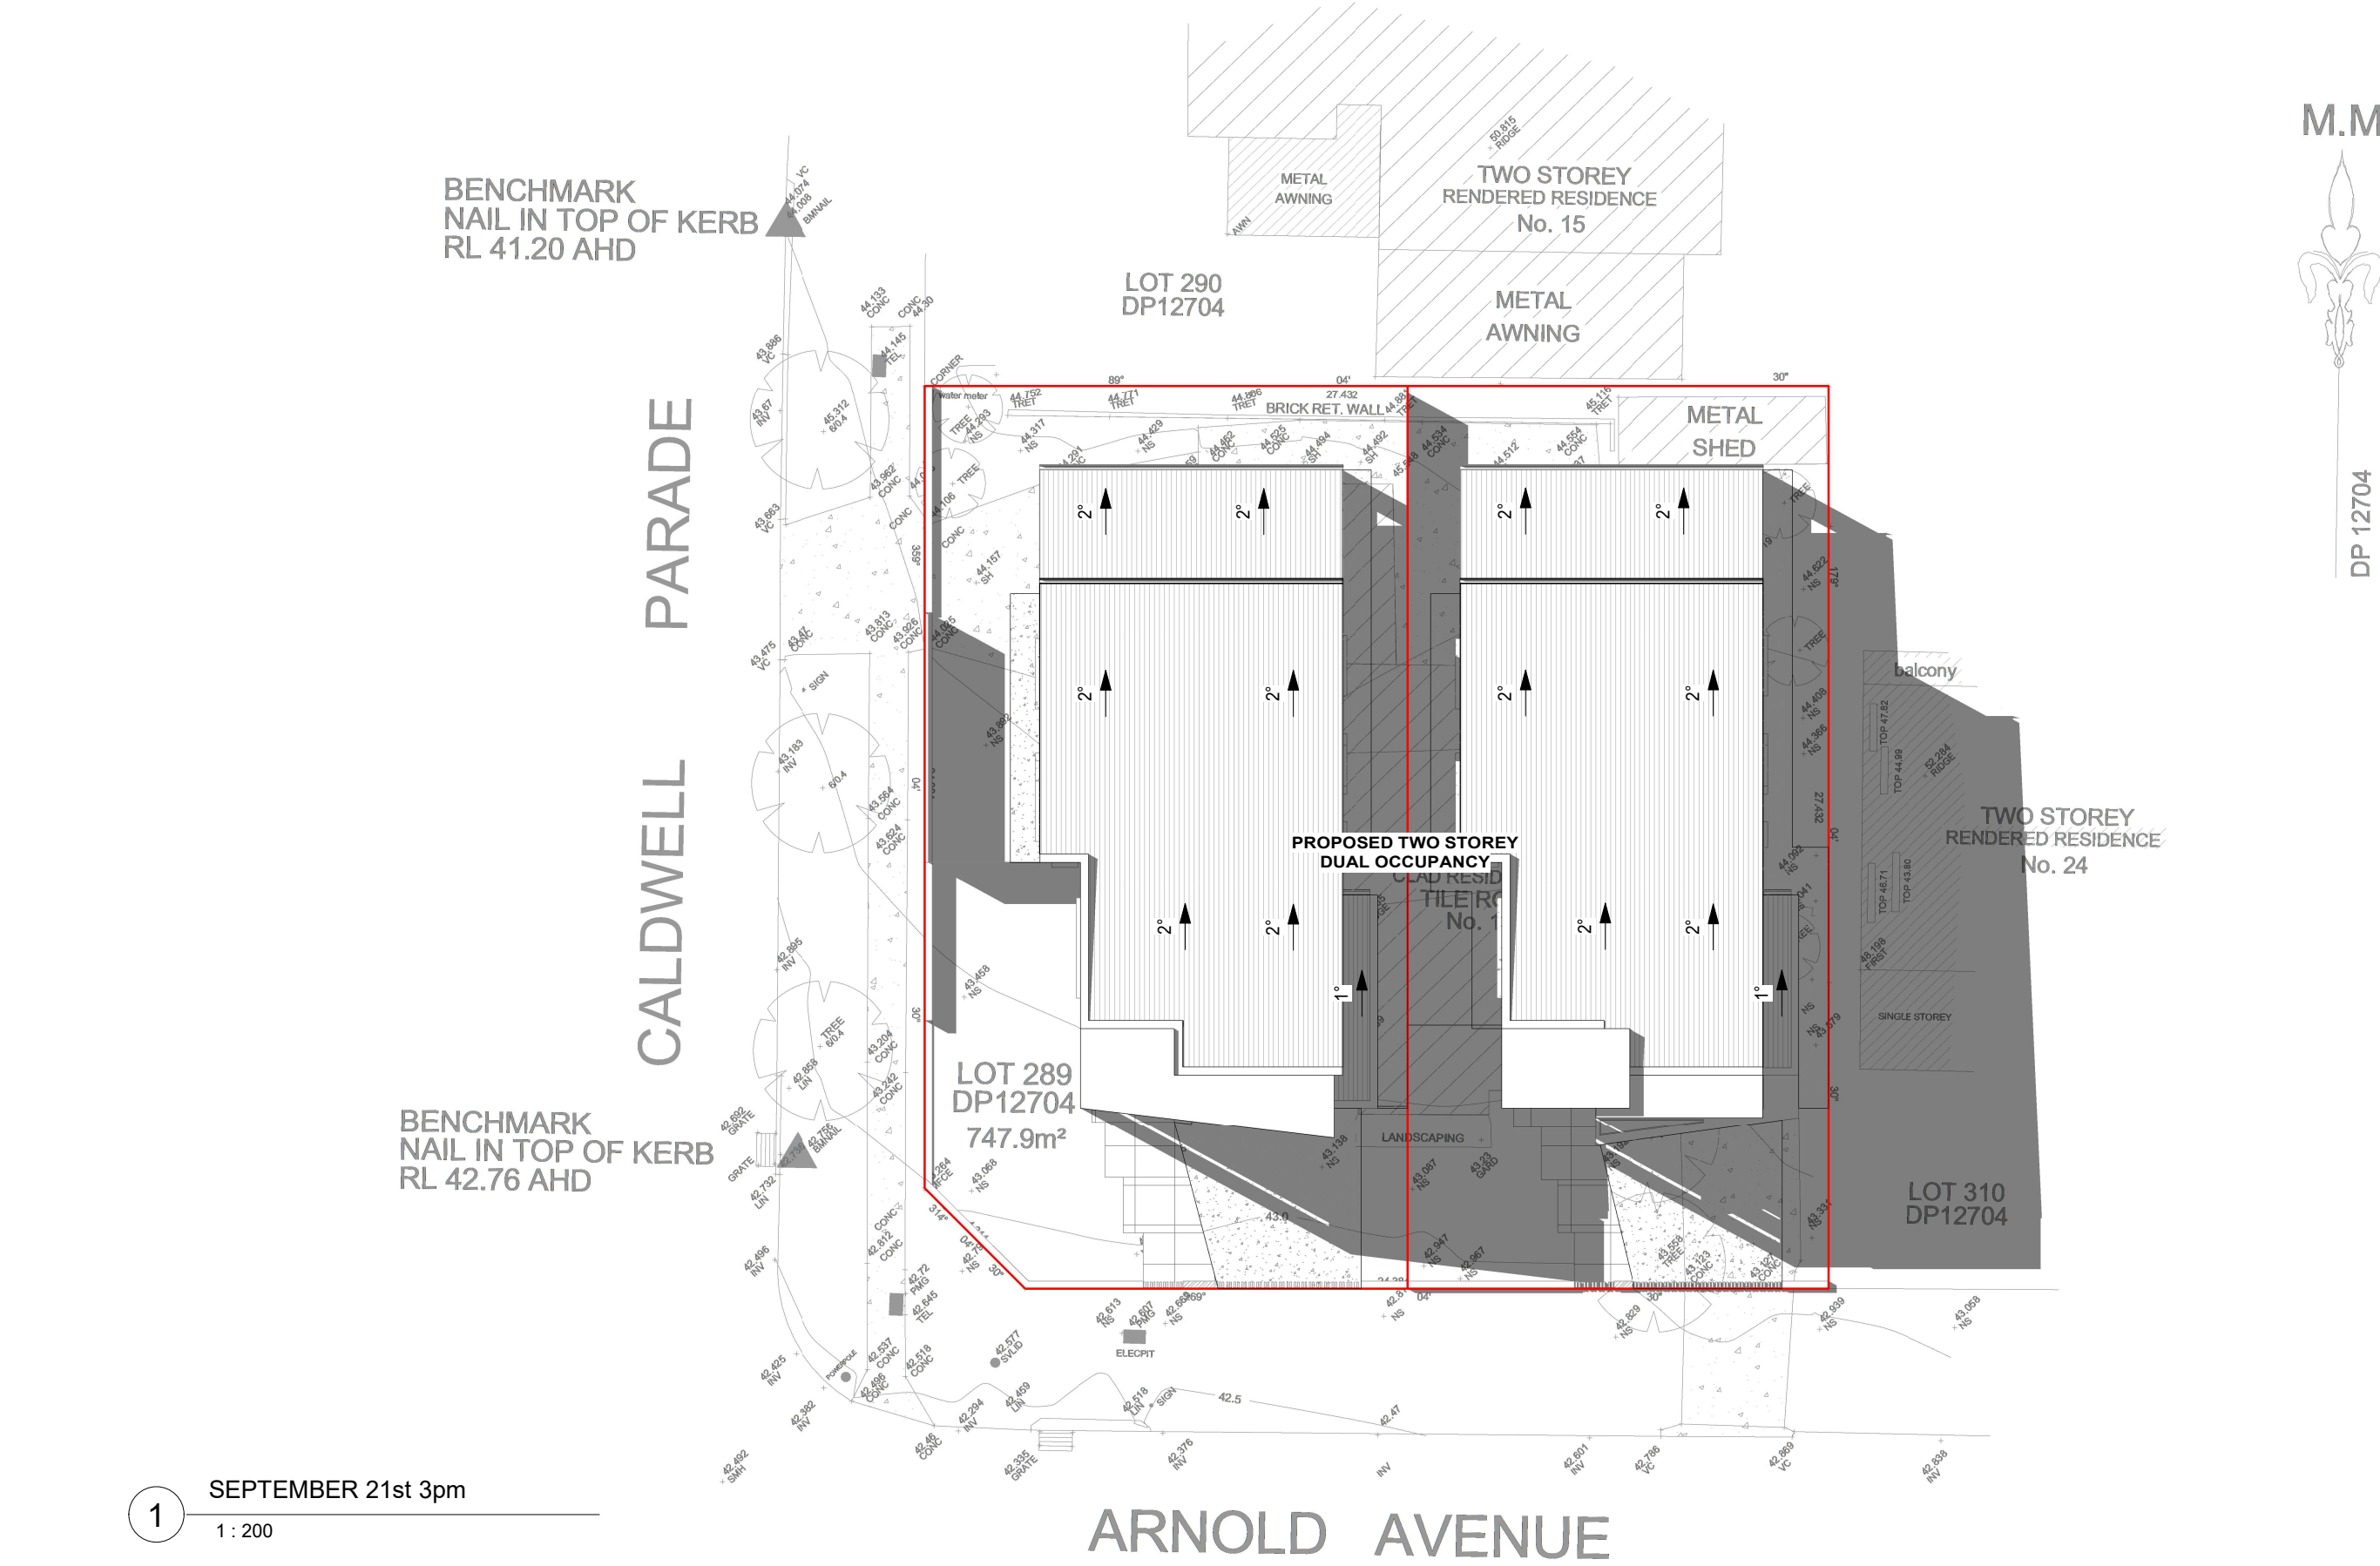

1 SEPTEMBER 21st 3pm
1 : 200

This drawing can only be used for the specified project and address. architectural drawings indicate design intent ONLY. licensed builder is to ensure that all construction is in accordance with all relevant AUSTRALIAN STANDARDS and BUILDING CODES, licensed builder is to also ensure that the plans meet the site specifications, this drawing is to be used in accordance with its purpose of issue 'ONLY' no responsibility will be accepted for the improper use of this drawing. DANDACHU DESIGN STUDIO will not be liable for any 'ERRORS' miscalculations, misinterpretations of any nature and will not be held liable for any claims, requisitions and liabilities arising from any future claims. Accepting this drawing will be considered as your form of acceptance of the content of the drawings. BY accepting this drawing you also agree that you have carried out your site survey and dimensions of the site to which the drawings relate and will not hold DANDACHU DESIGN STUDIO liable for any errors or miscalculations that may arise, before, during or after construction.

REV	DATE	DESCRIPTION	BY
A	JUL 24	DA SUBMISSION	MD

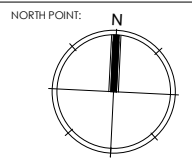

CLIENT:
ICONIC BUILDING CO

DRAWING TITLE:
**SEPTEMBER 21ST 3PM SHADOW
DIAGRAM**

JOB NUMBER:
24009

DWG NUMBER:
A07.09

ORIGINAL SIZE:
A3

DRAWN BY:
MD

REV DATE:
JUL 24

CHECKED BY:
MD

SCALE:
AS SHOWN

REV:
A

JOB DESCRIPTION:
DETACHED DUAL OCCUPANCY

ADDRESS:
**17 CALDWELL PARADE, YAGOONA
LOT 289 DP 12704**

