

EXISTING LEGEND

- 

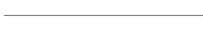
Permanent Survey Mark
- 

Instrument Station
- 

Top of Bank
- 

Toe of Bank
- 

Drain
- 

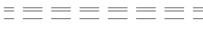
Underground drain
- 

Edge of Bitumen
- 

Centre of Bitumen
- 

Edge of Formation
- 

Edge of Concrete
- 

Fence
- 

Kerb & Gutter
- 

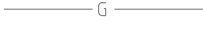
Side Entry Pit
- 

Overhead Elec
- 

Underground Elec
- 

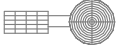
Water Main
- 

Sewerage Main
- 

Comms
- 

Gas Main
- 

Sewerage Pit
- 

Power Pole
- 

Light Pole
- 

Electricity Pit
- 

Sign
- 

Fire Plug
- 

Stop Valve
- 

Telstra Pit
- 

Telstra Pillar
- 

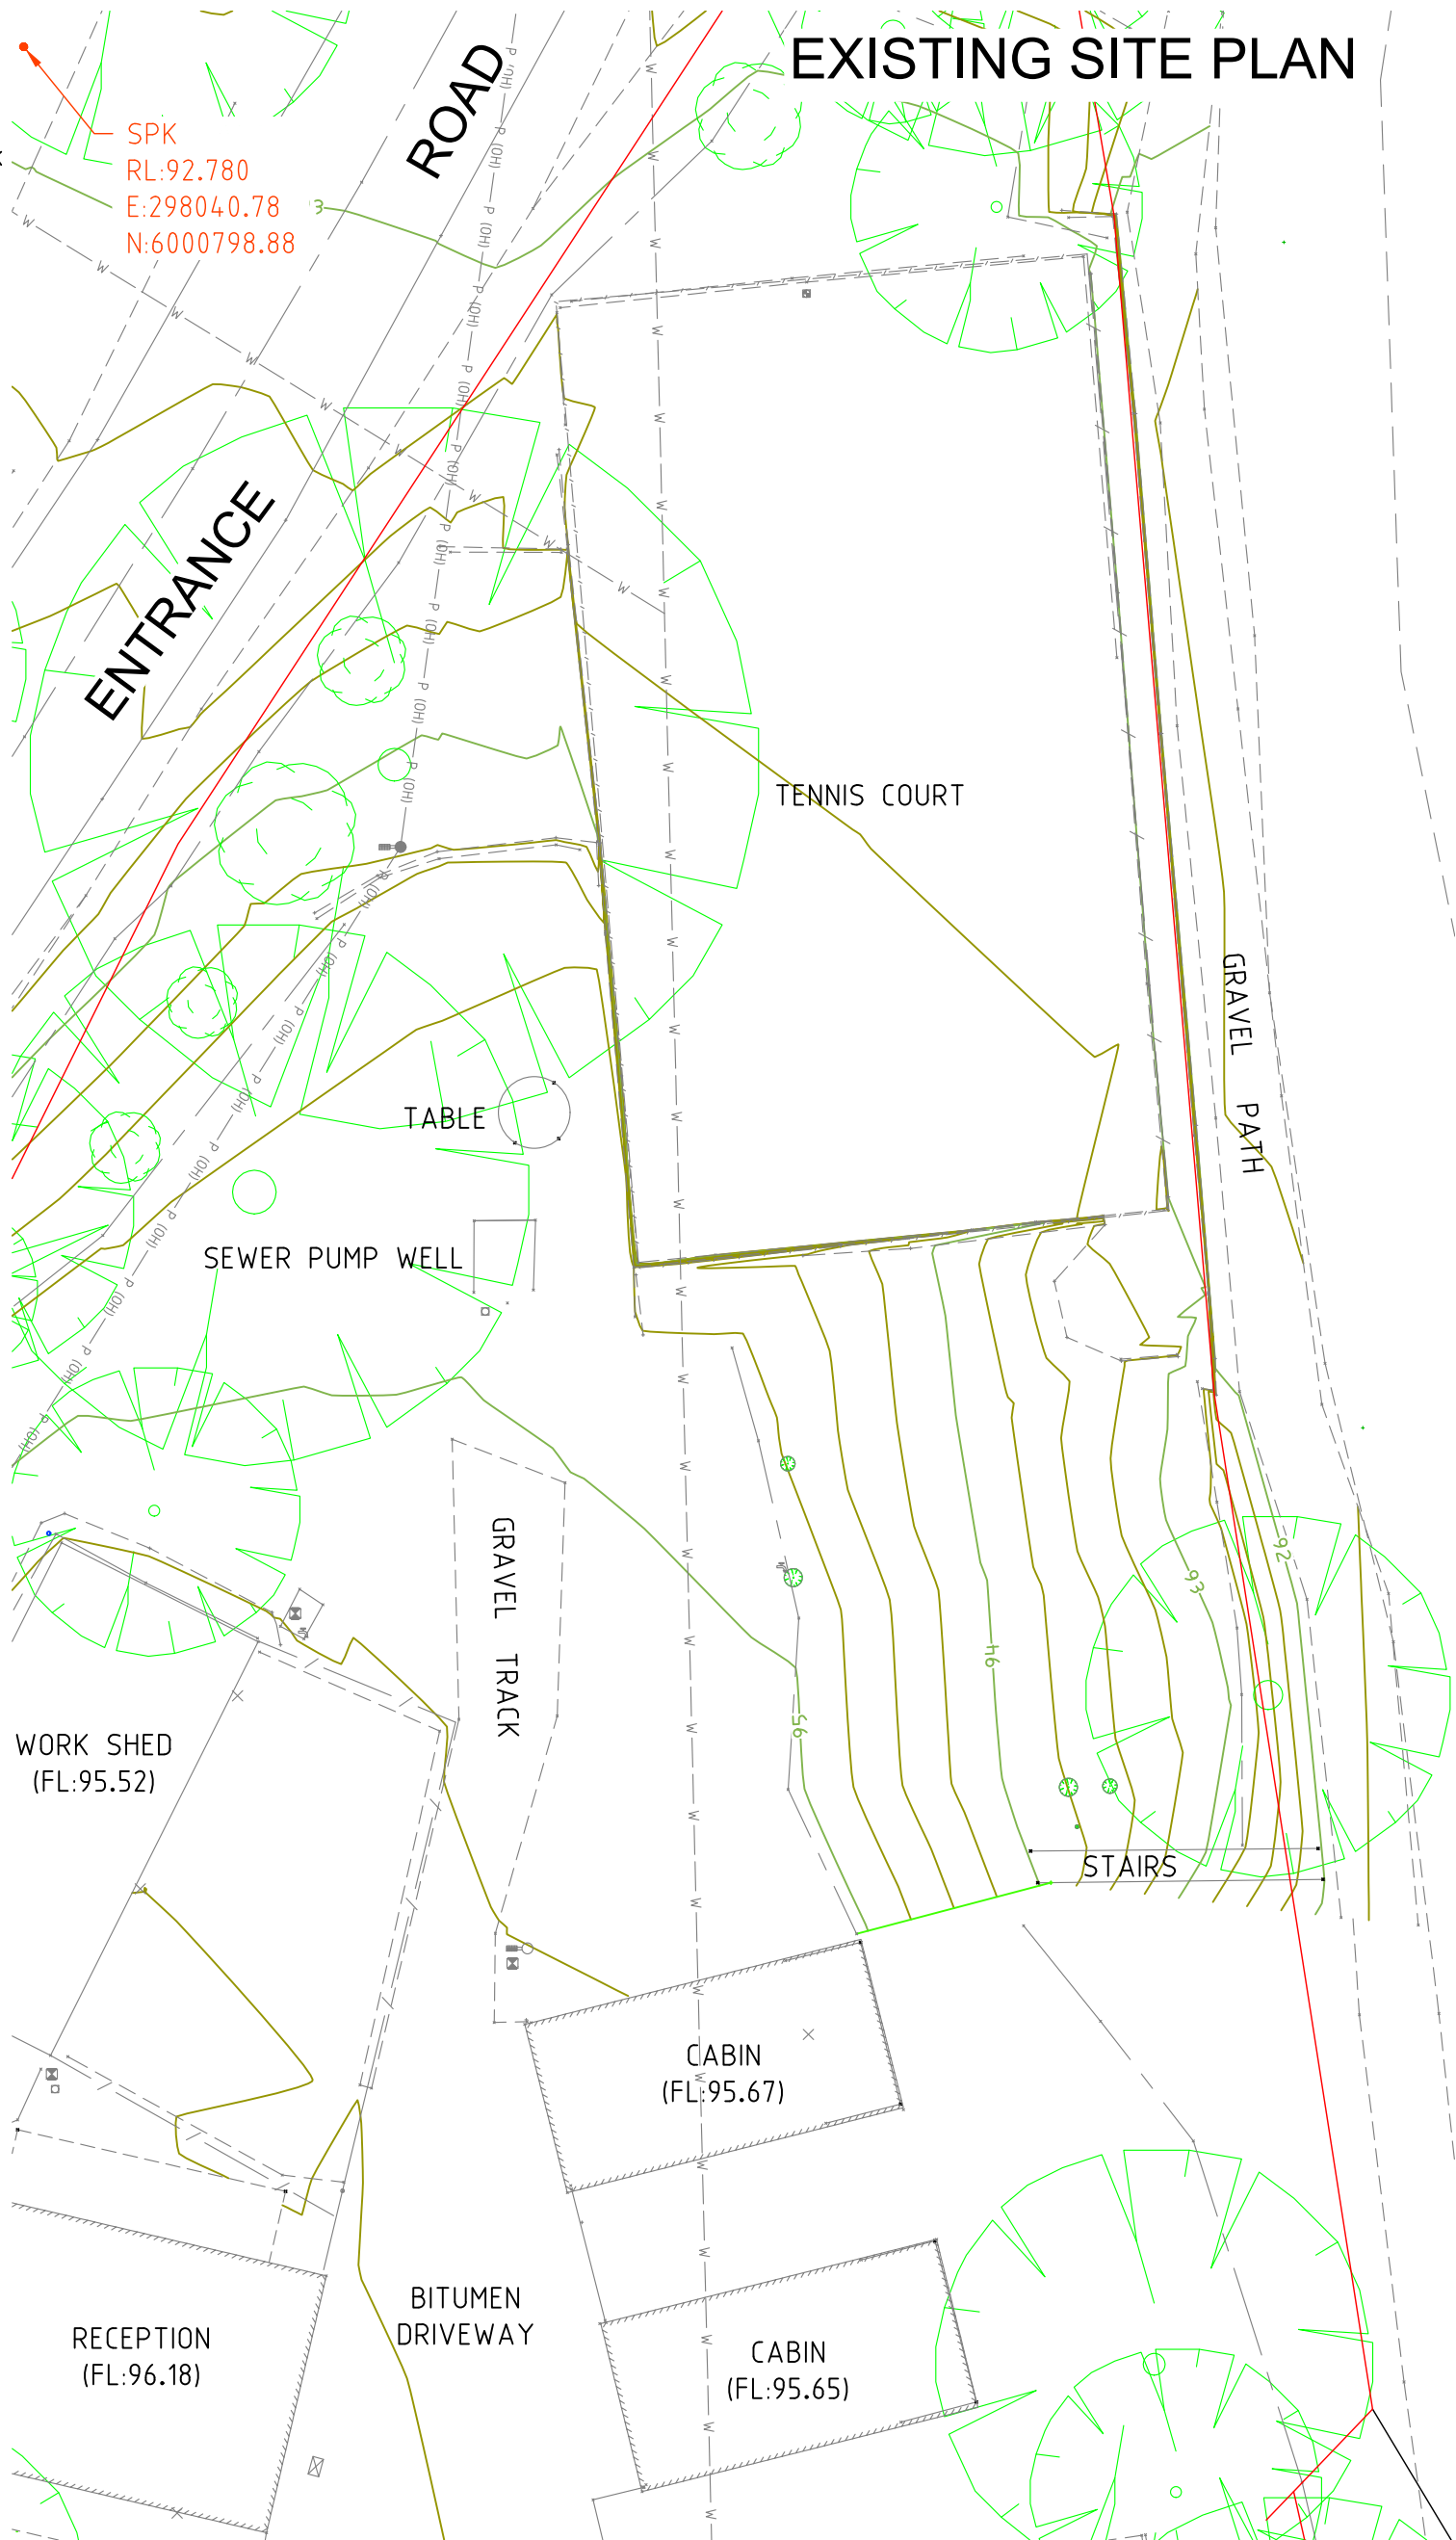
Telstra Marker Post
- 

Junction Pit
- 

Drainage Pit
- 

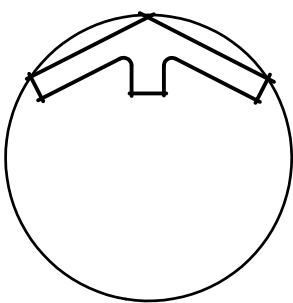
Shrub
- 

Tree



THIS DOCUMENT REMAINS THE PROPERTY OF EDM GROUP AND IS ONLY TO BE USED FOR ITS COMMISSIONED PURPOSE IN ACCORDANCE WITH THE TERMS OF THAT COMMISSION. UNAUTHORISED USE OF THIS DOCUMENT IN ANY FORM WHATSOEVER IS PROHIBITED.

© EDM Group



Designed	-
Checked	-
Drawn	JM
Survey	EDM
Date	20/03/24
Datum	AHD

EDM Group
PLANNERS SURVEYORS & ENGINEERS
OFFICES 99 HUME ST
PO Box 317 WODONGA 3689
Ph (02) 6057 8578
Fax (02) 6056 2392
EDM Group ABN 12 532 366 914
www.edmgroup.com.au

MVI MOAMA PTY LTD

MOAMA RIVERSIDE HOLIDAY PARK UPGARDE
ACCESSIBLE CABIN & CAR PARKING
SHAW STREET, MOAMA, NSW, 2731
EXISTING CONDITIONS PLAN

Drawing No. 24050 Model

Scale 1:200

SHEET
1 OF 1

Original
Sheet
A3