



Department of Planning
Housing and Infrastructure

Issued under the Environmental Planning and Assessment Act 1979


Approved Section 4.55 (1A) Modification Application

No MOD 24/12307 MOD 1 granted on the 2 December
2024

In respect to DA 22/10263

Signed M Brown

Sheet No 12 of 27

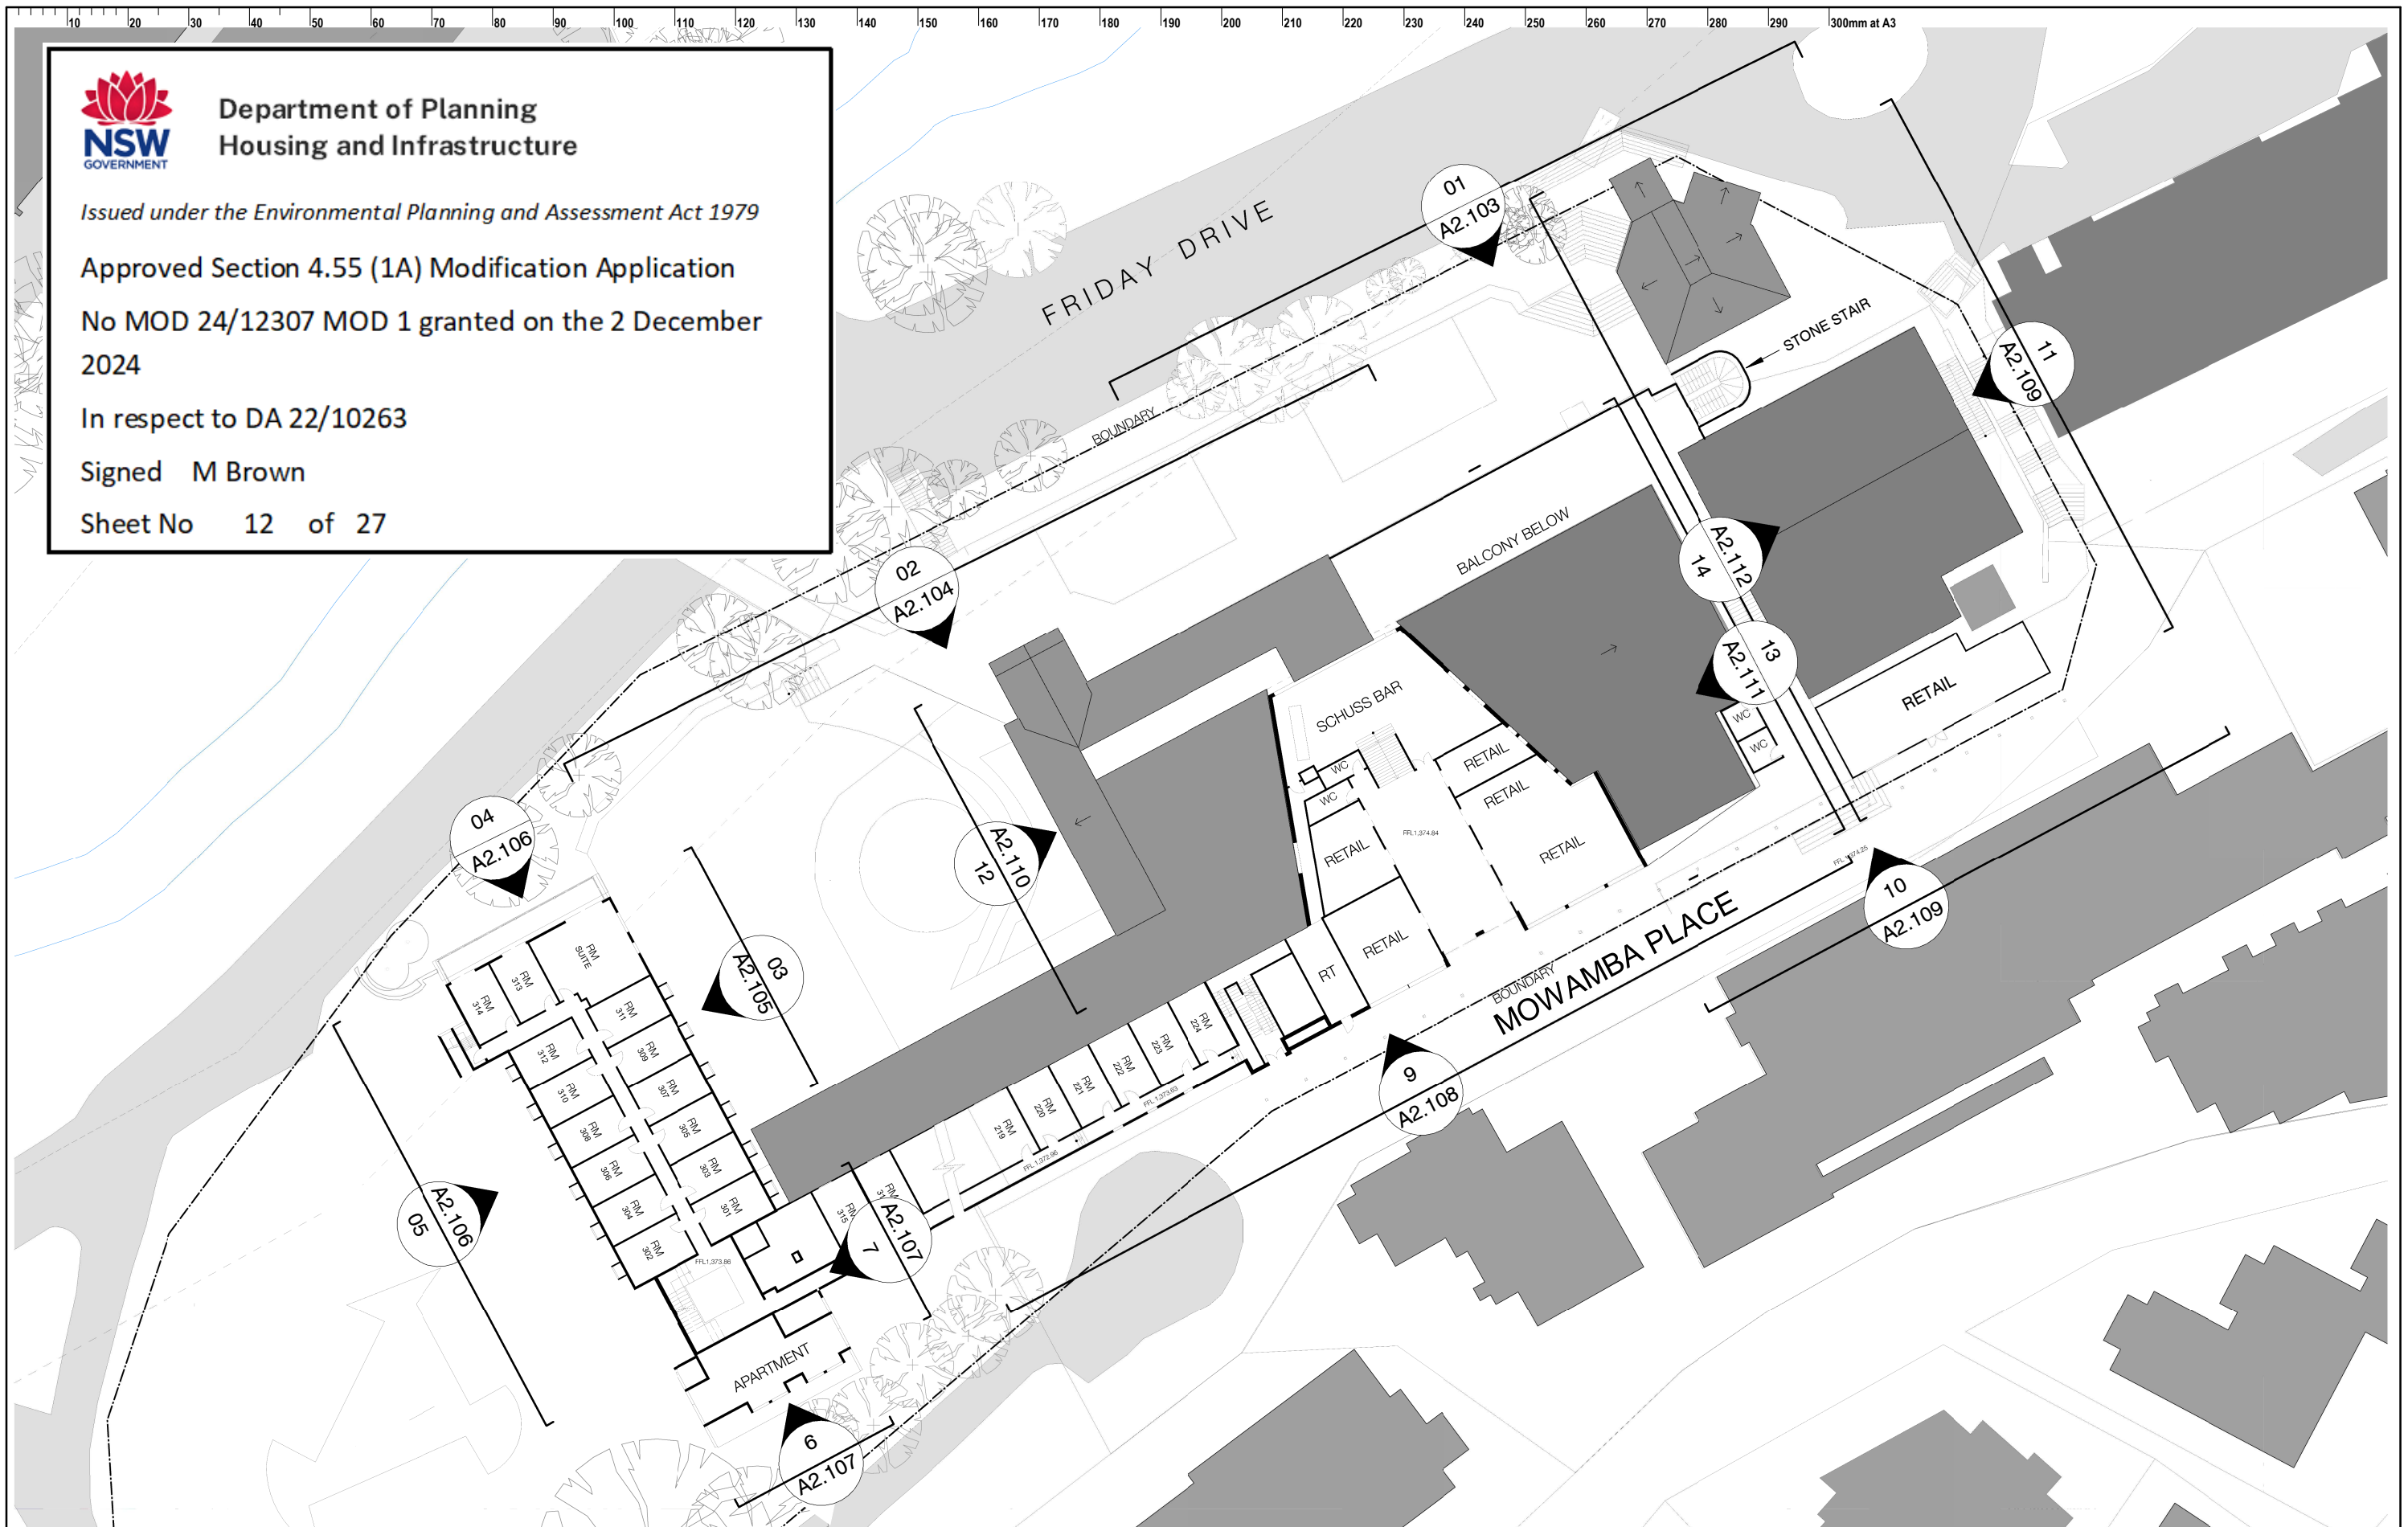

ISSUE	DATE	SUBJECT	AUTHORISED
A	03/06/24	ISSUED FOR REVIEW	
B	21/06/24	ISSUED FOR REVIEW	
C	11/07/24	ISSUED FOR COMMENT	
D	06/08/24	ISSUED FOR SUBMISSION	

CONCEPT

This drawing should be read in conjunction with all relevant contracts, specifications and drawings. Dimensions are in millimetres. Levels are metres. Do not scale off drawings. Use figured dimensions only. Check dimensions on Site. Report discrepancies immediately.



PROJECT
CLADDING REPLACEMENT
THREDBO ALPINE HOTEL
17 Friday Dr, Thredbo NSW 2625

CLIENT
Kosciuszko Thredbo Pty
Ltd
AUTHORISED FOR ISSUE
DIRECTOR DATE

ARCHITECT
djrd architects
T +612 9319 2955
ABN: 48 942 921 969
Nominated Architects:
Andrew Hipwell 6562
Daniel Beekwilder 6192
63 Myrtle Street
Chippendale NSW 2008
Sydney Australia
djrd.com.au

DRAWN	SCALE AT A3	PRINT DATE
Author	1:500	8/08/2024 12:36:04 PM
DESCRIPTION		
KEY PLAN - MOWAMBA PLACE		
PROJECT No	DRAWING No	REVISION
22_434	A1.100	D