# Black & White Rebrand External Council DA Pack

Young - Store # 3562

15 Lovell Street Young NSW 2594







CLIENT Liquorland (Australia) Pty Ltd

PROJECT Black & White Signage Rebrand

FILE NAME 3562\_Young\_Signcraft\_VER01\_External Council DA Pack

FILE PATH LIQU-NSW-YOUNG-2023>DESIGN

DATE 05/07/2024 DRAWN BY

SC

REVISION 01

01 / 12

### **Signage Locations**

### Young - Store # 3562



15 Lovell Street Young NSW 2594

LL-PYL-1 - Pylon Mounted Lightbox

LL-LBOX-2 - Wall Mounted Lightbox

LL-LBOX-3 - Wall Mounted Lightbox

LL-FLPNL-4 - Flat Panel Sign

Boundary

X Illuminated Sign

X Non-Illuminated Sign

O 20



CLIENT Liquorland (Australia) Pty Ltd

PROJECT Black & White Signage Rebrand

----

FILE NAME 3562\_Young\_Signcraft\_VER01\_External Council DA Pack

FILE PATH LIQU-NSW-YOUNG-2023>DESIGN

DATE 05/07/2024

Scale

DRAWN BY

SC

REVISION

01 02/12

### **Liquorland Young**

# Existing Site Conditions



















CLIENT Liquorland (Australia) Pty Ltd
PROJECT Black & White Signage Rebrand

 ${\sf FILE\ NAME\ 3562\_Young\_Signcraft\_VER01\_External\ Council\ DA\ Pack}$ 

FILE PATH LIQU-NSW-YOUNG-2023>DESIGN

DATE 05/07/2024 DRAWN BY

SC

N BY REVISION

O1 03/12

### **Liquorland Young**

# Existing Site Conditions













Liquorland (Australia) Pty Ltd PROJECT Black & White Signage Rebrand FILE NAME 3562\_Young\_Signcraft\_VER01\_External Council DA Pack

FILE PATH LIQU-NSW-YOUNG-2023>DESIGN

DATE 05/07/2024 DRAWN BY

SC

REVISION

PAGE 01 04/12

### LL-PYL-1

### Pylon Mounted Lightbox

Proposed

#### **Existing**

Double sided lightbox in very concerning condition

A brand new sign is required as the existing sign can no longer be serviced

#### **Proposed**

New three-sided lightbox with internal LEDs and opal acrylic faces

New pole with baseplate/connecting plate (structural engineering is required to ascertain if existing pole can be reused)

Matt black vinyl with the lettering weeded out to show opal faces behind

#### Installation

Remove existing signage

Mechanically fix new sign

See mechanical / structural drawing for more details

Existing





DRAWN BY


REVISION

PAGE

05/12

SC 01 05/07/2024



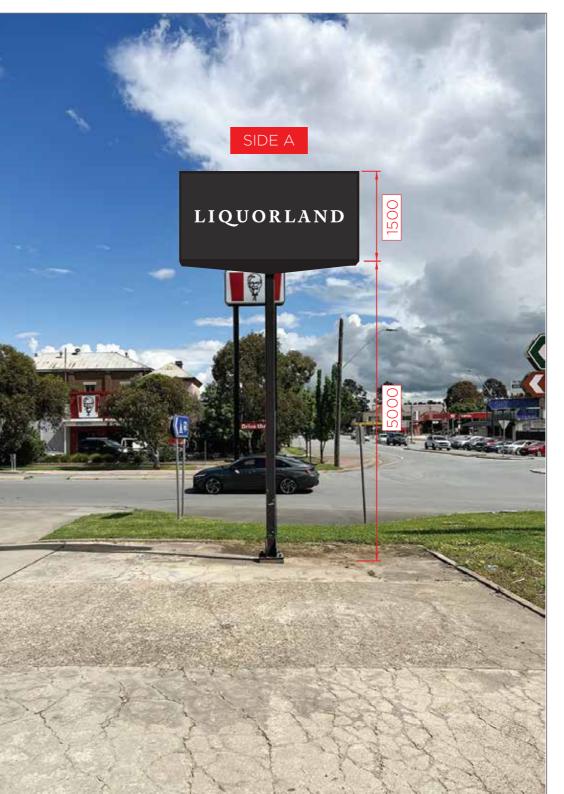



Liquorland (Australia) Pty Ltd

PROJECT Black & White Signage Rebrand

FILE NAME 3562\_Young\_Signcraft\_VER01\_External Council DA Pack

FILE PATH LIQU-NSW-YOUNG-2023>DESIGN

### LL-PYL-1

### Pylon Mounted Lightbox

#### Existing

Double sided lightbox in very concerning condition

A brand new sign is required as the existing sign can no longer be serviced

#### **Proposed**

New three-sided lightbox with internal LEDs and opal acrylic faces

New pole with baseplate/connecting plate (structural engineering is required to ascertain if existing pole can be reused)


Matt black vinyl with the lettering weeded out to show opal faces behind

#### Installation

Remove existing signage

Mechanically fix new sign

See mechanical / structural drawing for more details

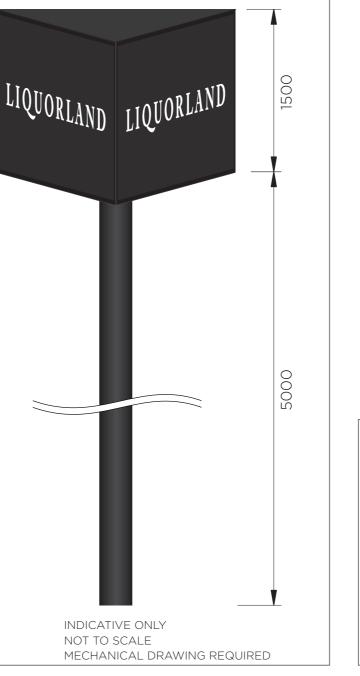



Scale 1:20

L = 204MM HIGH Q = 276MM HIGH

OVERALL LETTERING = 2485MM WIDE

1500

(box size)

CLIENT Liquorland (Australia) Pty Ltd
PROJECT Black & White Signage Rebrand

3000 (box size)

LIQUORLAND

x 3 sides

FILE NAME 3562\_Young\_Signcraft\_VER01\_External Council DA Pack

FILE PATH LIQU-NSW-YOUNG-2023>DESIGN

REPRESENTS COVER TRIM

> DATE 05/07/2024

Black

Opal

DRAWN BY

SC

Y REVISION

01

PAGE 06 / 12

THIS DRAWING REMAINS THE PROPERTY OF SIGNCRAFT PTY LTD. NO PART MAY BE REPRODUCED WITHOUT WRITTEN PERMISSION. THE CONTENT OF THIS DRAWING IS COPYRIGHT AND CONFIDENTIAL

## LL-LBOX-2, LL-LBOX-3 & LL-FLPNL-4

Proposed

See following pages for signage details







Liquorland (Australia) Pty Ltd

PROJECT Black & White Signage Rebrand

FILE NAME 3562\_Young\_Signcraft\_VER01\_External Council DA Pack

FILE PATH LIQU-NSW-YOUNG-2023>DESIGN

DATE 05/07/2024 DRAWN BY

SC

REVISION PAGE

01 07 / 12

### LL-LBOX-2

### Wall Mounted Lightbox

#### Existing

Single sided lightbox in very concerning condition

A brand new sign is required as the existing sign can no longer be serviced

#### **Proposed**

New single sided lightbox with internal LEDs and opal acrylic face

Matt black vinyl with the lettering weeded out to show opal face behind

#### Installation

Remove existing sign

Mechanically fix new sign

Painting of building and treatment to bollards

BY BUILDER

Posters to be removed / supplied / reinstated BY BUILDER



Opal Opal



Scale 1:20

CLIENT Liquorland (Australia) Pty Ltd
PROJECT Black & White Signage Rebrand

 ${\it FILE NAME } {\it ~3562\_Young\_Signcraft\_VER01\_External Council DA Pack}$ 

FILE PATH LIQU-NSW-YOUNG-2023>DESIGN

DATE 05/07/2024 DRAWN BY

SC

BY REVISION

01

PAGE 08 / 12

THIS DRAWING REMAINS THE PROPERTY OF SIGNCRAFT PTY LTD. NO PART MAY BE REPRODUCED WITHOUT WRITTEN PERMISSION. THE CONTENT OF THIS DRAWING IS COPYRIGHT AND CONFIDENTIAL

### LL-LBOX-3

### Wall Mounted Lightbox

#### Existing

Single sided lightbox in very concerning condition

A brand new sign is required as the existing sign can no longer be serviced

#### **Proposed**

New single sided lightbox with internal LEDs and opal acrylic face

Matt black vinyl with the lettering weeded out to show opal face behind


#### Installation

Remove existing sign

Mechanically fix new sign

Painting of building and treatment to bollards BY BUILDER

Posters to be removed / supplied / reinstated BY BUILDER

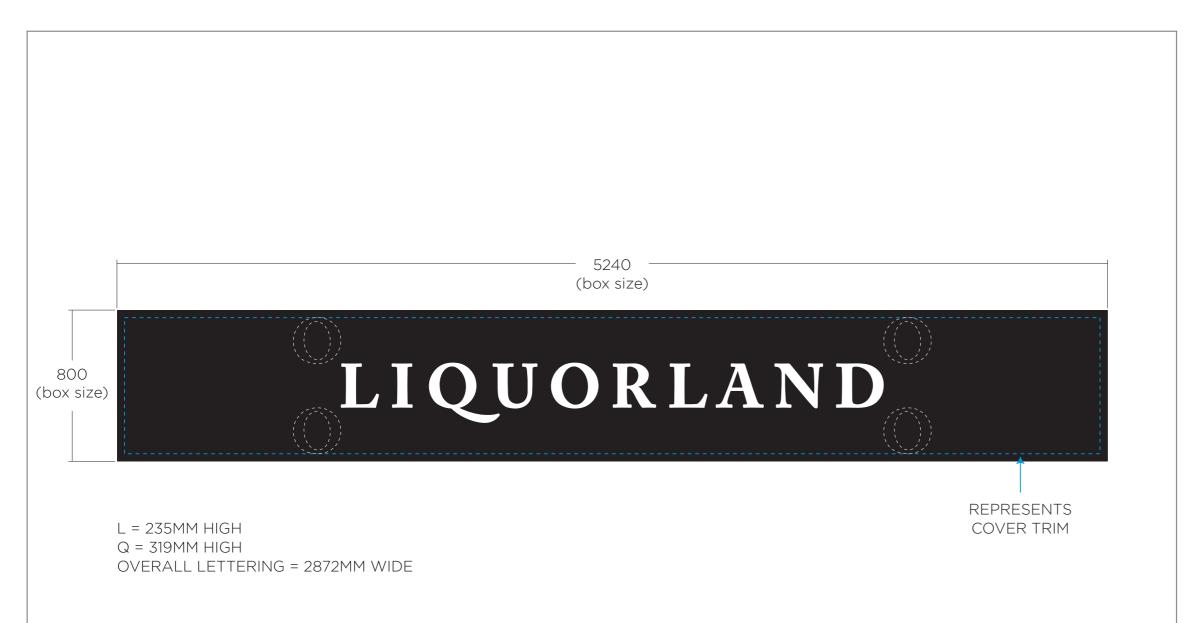

Black Opal

1300 744 633 www.signcraft.com.au

Scale 1:20

Liquorland (Australia) Pty Ltd PROJECT Black & White Signage Rebrand FILE NAME 3562\_Young\_Signcraft\_VER01\_External Council DA Pack

FILE PATH LIQU-NSW-YOUNG-2023>DESIGN

DATE 05/07/2024 DRAWN BY

SC

REVISION

01

PAGE

09/12

### LL-FLPNL-4

### Flat Panel Sign

#### Existing

No existing wall signage

#### **Proposed**

2mm NCM aluminium flat panels

Digital print on white self-adhesive vinyl with matt laminate, with print to wrap panel edges

#### Installation

Mechanically fix new sign

Paiting of building BY BUILDER

Posters to be removed / supplied / reinstated BY BUILDER

Existing




DATE 05/07/2024 DRAWN BY

SC

REVISION

PAGE 01 10 / 12

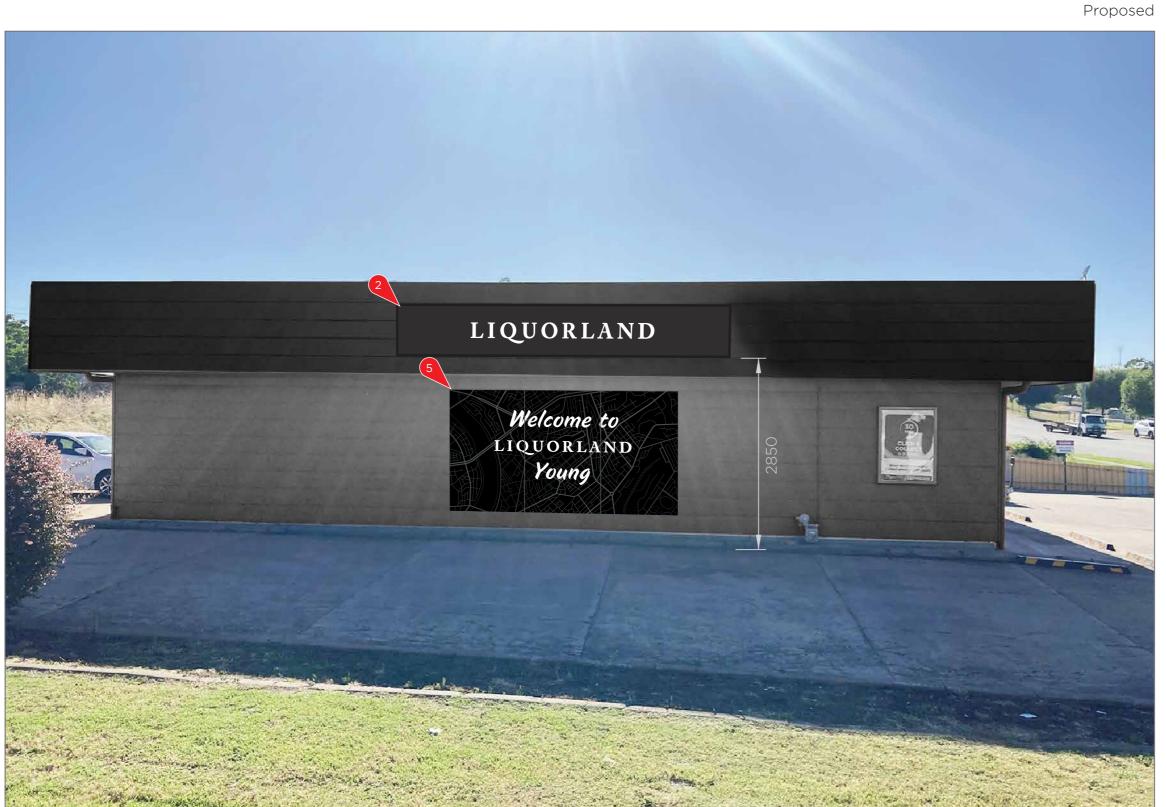

1300 744 633

Liquorland (Australia) Pty Ltd

PROJECT Black & White Signage Rebrand

FILE NAME 3562\_Young\_Signcraft\_VER01\_External Council DA Pack

FILE PATH LIQU-NSW-YOUNG-2023>DESIGN

### LL-FLPNL-4

### Flat Panel Sign

#### Existing

No existing wall signage

#### **Proposed**

2mm NCM aluminium flat panels


Digital print on white self-adhesive vinyl with matt laminate, with print to wrap panel edges


#### Installation

Mechanically fix new sign

Paiting of building BY BUILDER

Posters to be removed / supplied / reinstated BY BUILDER

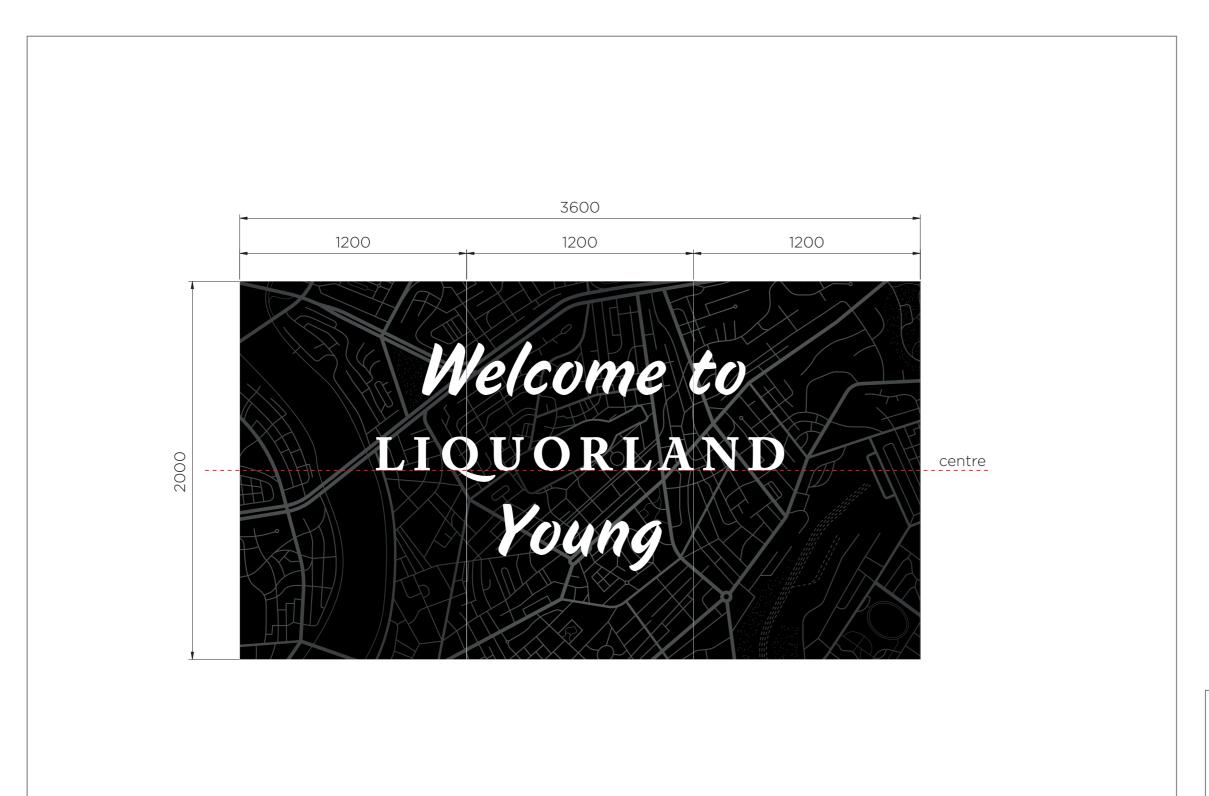

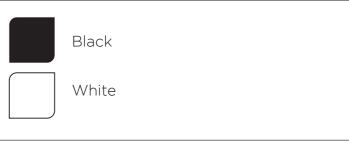



CLIENT Liquorland (Australia) Pty Ltd PROJECT Black & White Signage Rebrand

FILE NAME 3562\_Young\_Signcraft\_VER01\_External Council DA Pack

FILE PATH LIQU-NSW-YOUNG-2023>DESIGN

DATE 05/07/2024 DRAWN BY

SC

REVISION

01

PAGE 11 / 12

THIS DRAWING REMAINS THE PROPERTY OF SIGNCRAFT PTY LTD. NO PART MAY BE REPRODUCED WITHOUT WRITTEN PERMISSION. THE CONTENT OF THIS DRAWING IS COPYRIGHT AND CONFIDENTIAL

### **Revision Details**



05/08/2024 - S.Cory

- Initial release for council development pack



CLIENT Liquorland (Australia) Pty Ltd
PROJECT Black & White Signage Rebrand

FILE NAME 3562\_Young\_Signcraft\_VER01\_External Council DA Pack

FILE PATH LIQU-NSW-YOUNG-2023>DESIGN

DATE

05/07/2024

DRAWN BY

SC

I BY REVISION

01 12 / 12



CLIENT Liquorland (Australia) Pty Ltd

PROJECT Black & White Signage Rebrand

FILE NAME 3562\_Young\_Signcraft\_VER01\_External Council DA Pack

FILE PATH LIQU-NSW-YOUNG-2023>DESIGN

DATE

05/07/2024

DRAWN BY

SC

BY REVISION

01 13 / 12



CLIENT Liquorland (Australia) Pty Ltd

PROJECT Black & White Signage Rebrand

FILE NAME 3562\_Young\_Signcraft\_VER01\_External Council DA Pack

FILE PATH LIQU-NSW-YOUNG-2023>DESIGN

DATE 05/07/2024 DRAWN BY

SC

VN BY REVISION

01

14 / 12