

1 PLAY EQUIPMENT PLAN  
1:50



Edible Kids Gardens  
1 Forest Lane, Bowral, NSW  
ABN 95606307046  
  
Stephen Webb, Landscape Architect  
Phone 0401 534 476

**Project Name:**  
Playspace Upgrade in Thredbo


**Drawing Title:** Accessible Play Tower Documentation

**Date:** June 2024

**Version:** 2

**Scale:** 1:50

**Sheet No:** 1 of 3

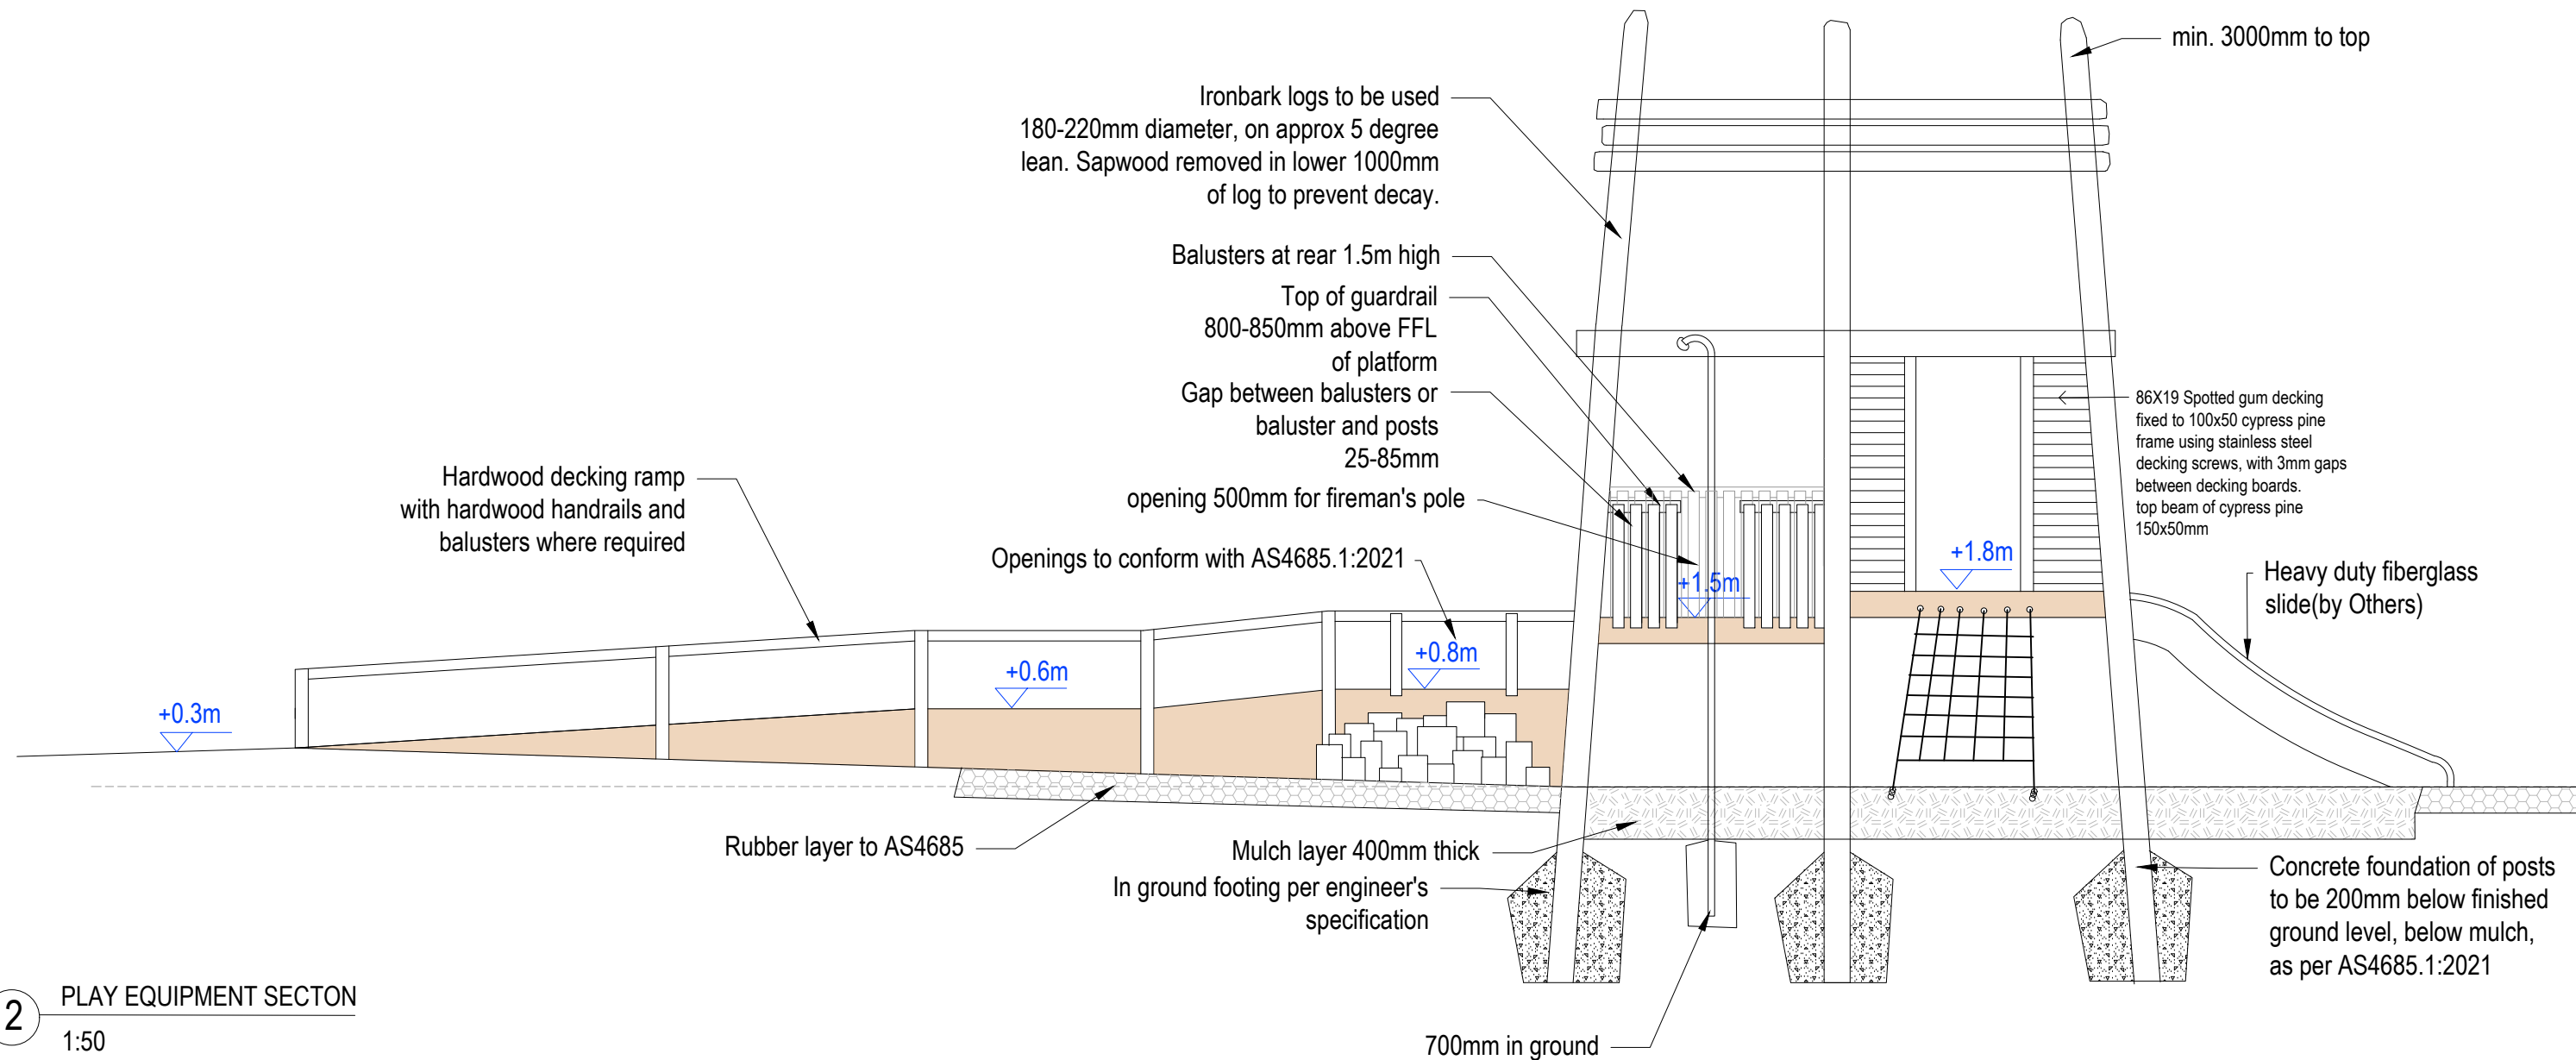

Edible Kids Gardens  
1 Forest Lane, Bowral, NSW  
ABN 95606307046  
Stephen Webb, Landscape Architect  
Phone 0401 534 476

**Project Name:**  
Playspace Upgrade in Thredbo


**Drawing Title:** Accessible Play Tower Documentation

**Date:** June 2024

**Version:** 2

**Scale:** 1:50

**Sheet No:** 2 of 3

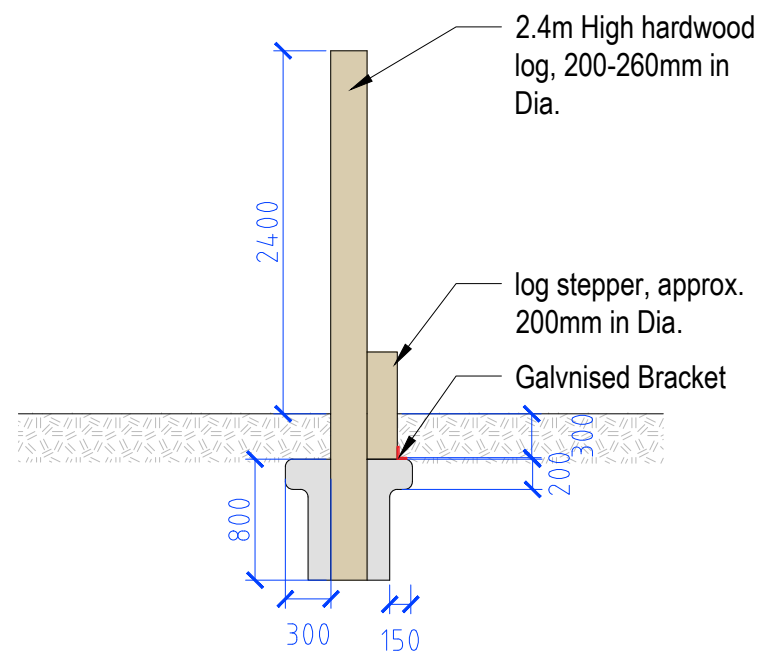

1 LOG SLALOM DETAIL  
1:50



Edible Kids Gardens  
1 Forest Lane, Bowral, NSW  
ABN 95606307046  
Stephen Webb, Landscape Architect  
Phone 0401 534 476

**Project Name:**  
Drawing detail - log slalom

**Drawing Title:** Detail

**Version:** 1

**Scale:** 1:50

**Date:** June 2024

**Sheet No:** 3 of 3