

Legend


- 1 Wheelchair accessible “tree house” fort**
with connected platforms, slides (1.2m and 1.8m high),
cargo climbing net, log “stairs” and fireman’s pole



- a Log ‘stairs’
- b Fireman’s pole
- c Cargo Net
- d Single Slide
- e Double Slide



- 2 3 Overlapping logs & log slalom**
as balancing challenge in area of natural lawn

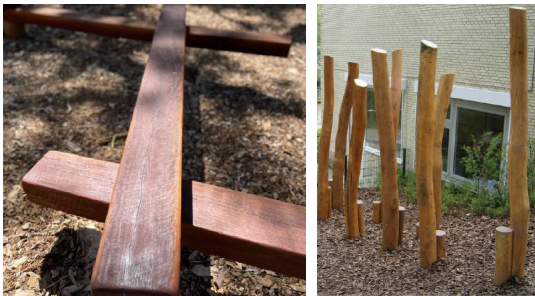


- 4 Basket swing set**
with impact rubber/wetpour rubber and soft fall mulch



- 5 Ramped pathway of concrete and/ or rigid steel mesh**

- 6 New sleeper retaining wall**

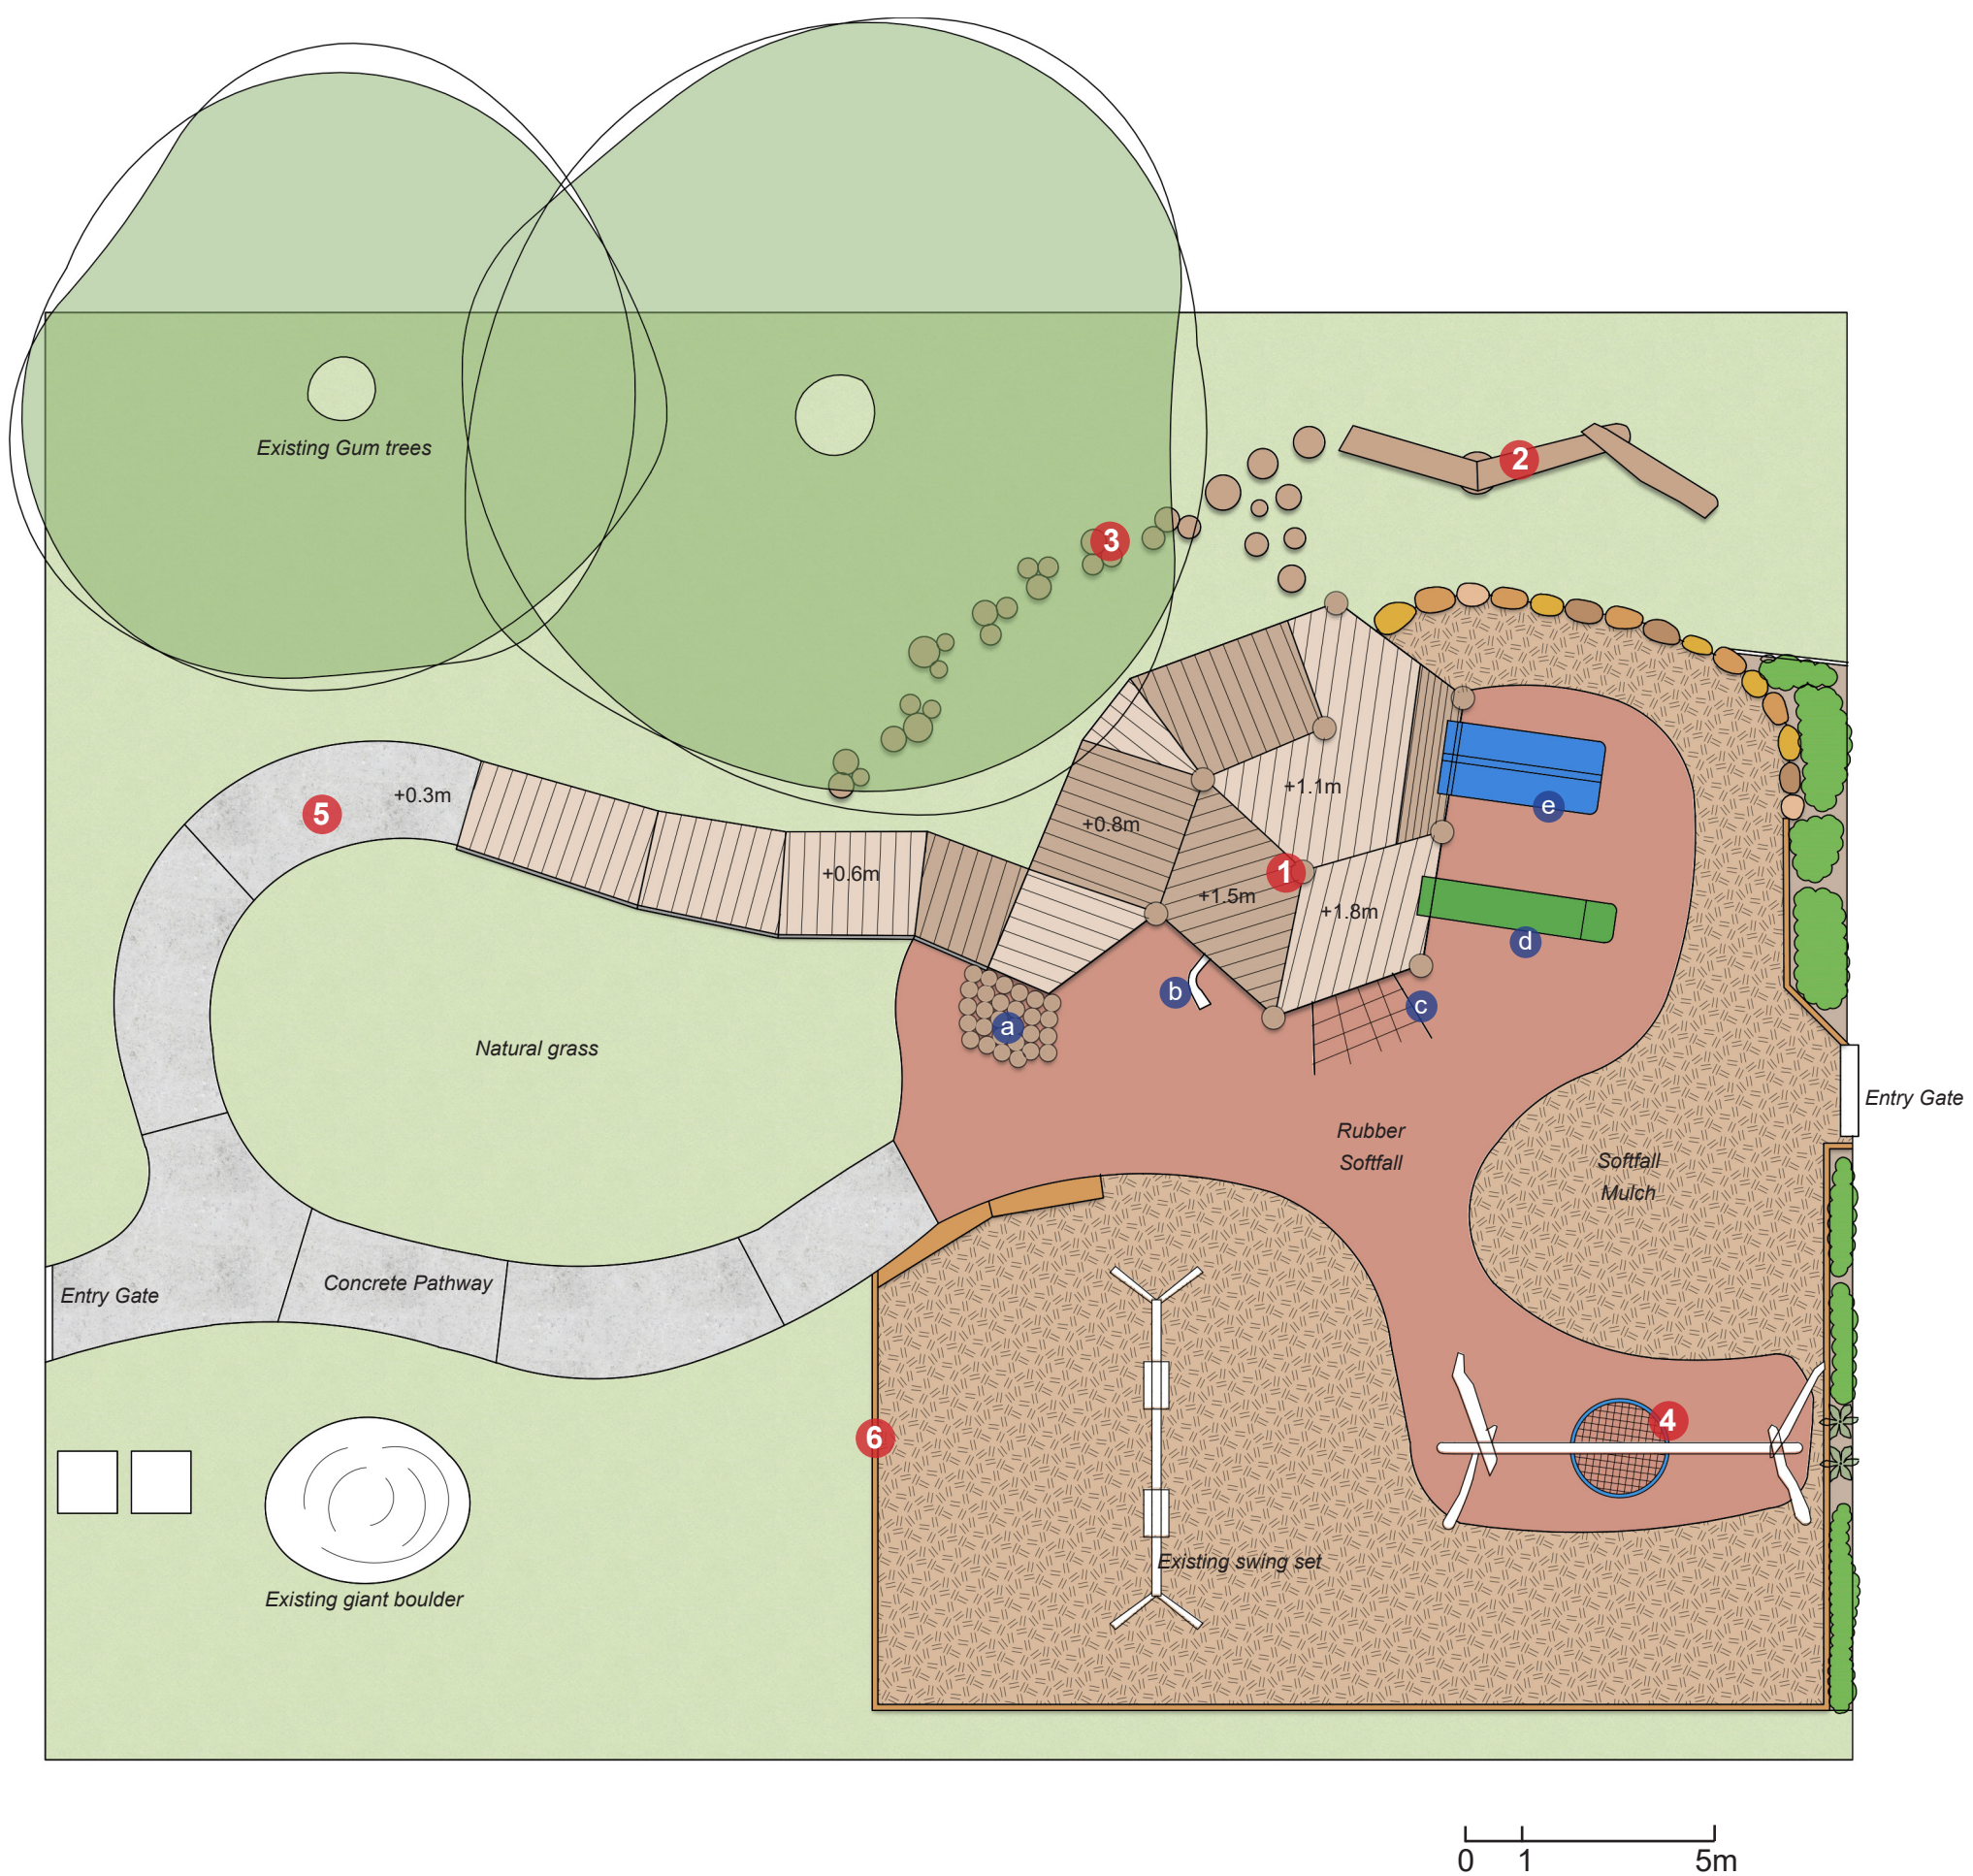

Edible Kids Gardens
1 Forest Lane, Bowral, NSW 2576
ABN 95606307046

Stephen Webb, Landscape Architect
Phone 0401 534 476

Project Name
Nature Play Playground Design in Thredbo

Drawing Title: Concept Plan

Scale: 1:100 @ A3

Address
Thredbo Village playground

Date: 6.2024

Page: 1/1 page