



Department of Planning
Housing and Infrastructure

Issued under the Environmental Planning and Assessment Act 1979


Approved Section 4.55 (1A) Modification Application

No 24/14675 MOD 2 granted on the 19 June 2025

In respect to DA 6877

Signed G Hanna

Sheet No 38 of 38

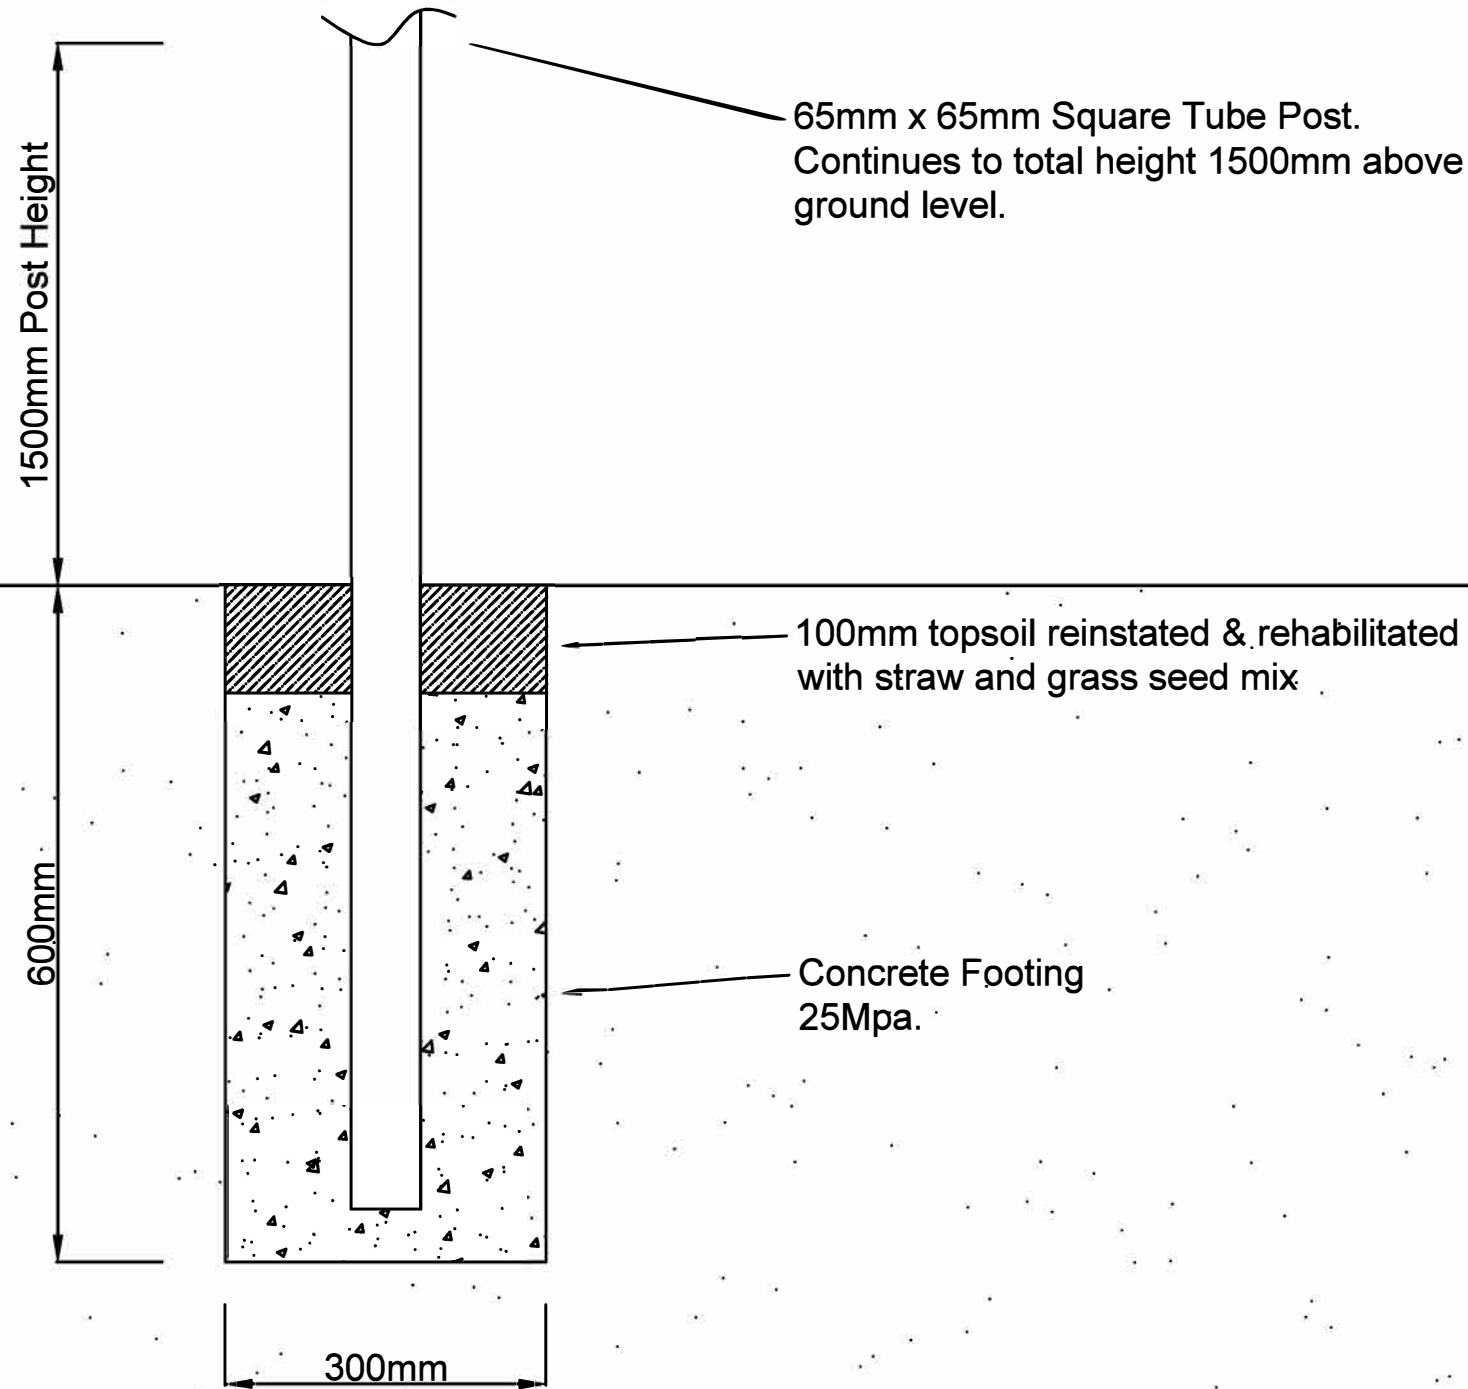

NOTES

1. Height, Width and Depth of footing may vary to suit pit location, ground level and slope. Fence Posts will be founded in 25MPa concrete at approximately 2400mm centers to mirror fence panel lengths.
2. 65mm x 65mm Black powder coated steel square posts will support 1500mm x 2400mm flat top tubular fence as per AS1962.1 Safety barriers for swimming pools.

DRAWING

Playground Fence Footing.

PROJECT

24003ES_Playground & Pump Track
Upgrades



REV	DATE	DESCRIPTION
0	16/01/25	Original for DA
DESIGNED BY Zac McKenzie		CHECKED BY Kyra O'Sullivan
SCALE 1:10		FILE NAME 24003ES Playground Fence Footings.dwg
SHEET 1/1		