



Department of Planning
Housing and Infrastructure

Issued under the Environmental Planning and Assessment Act 1979


Approved Section 4.55 (1A) Modification Application

No 24/14675 MOD 2 granted on the 19 June 2025

In respect to DA 6877

Signed G Hanna

Sheet No 33 of 38

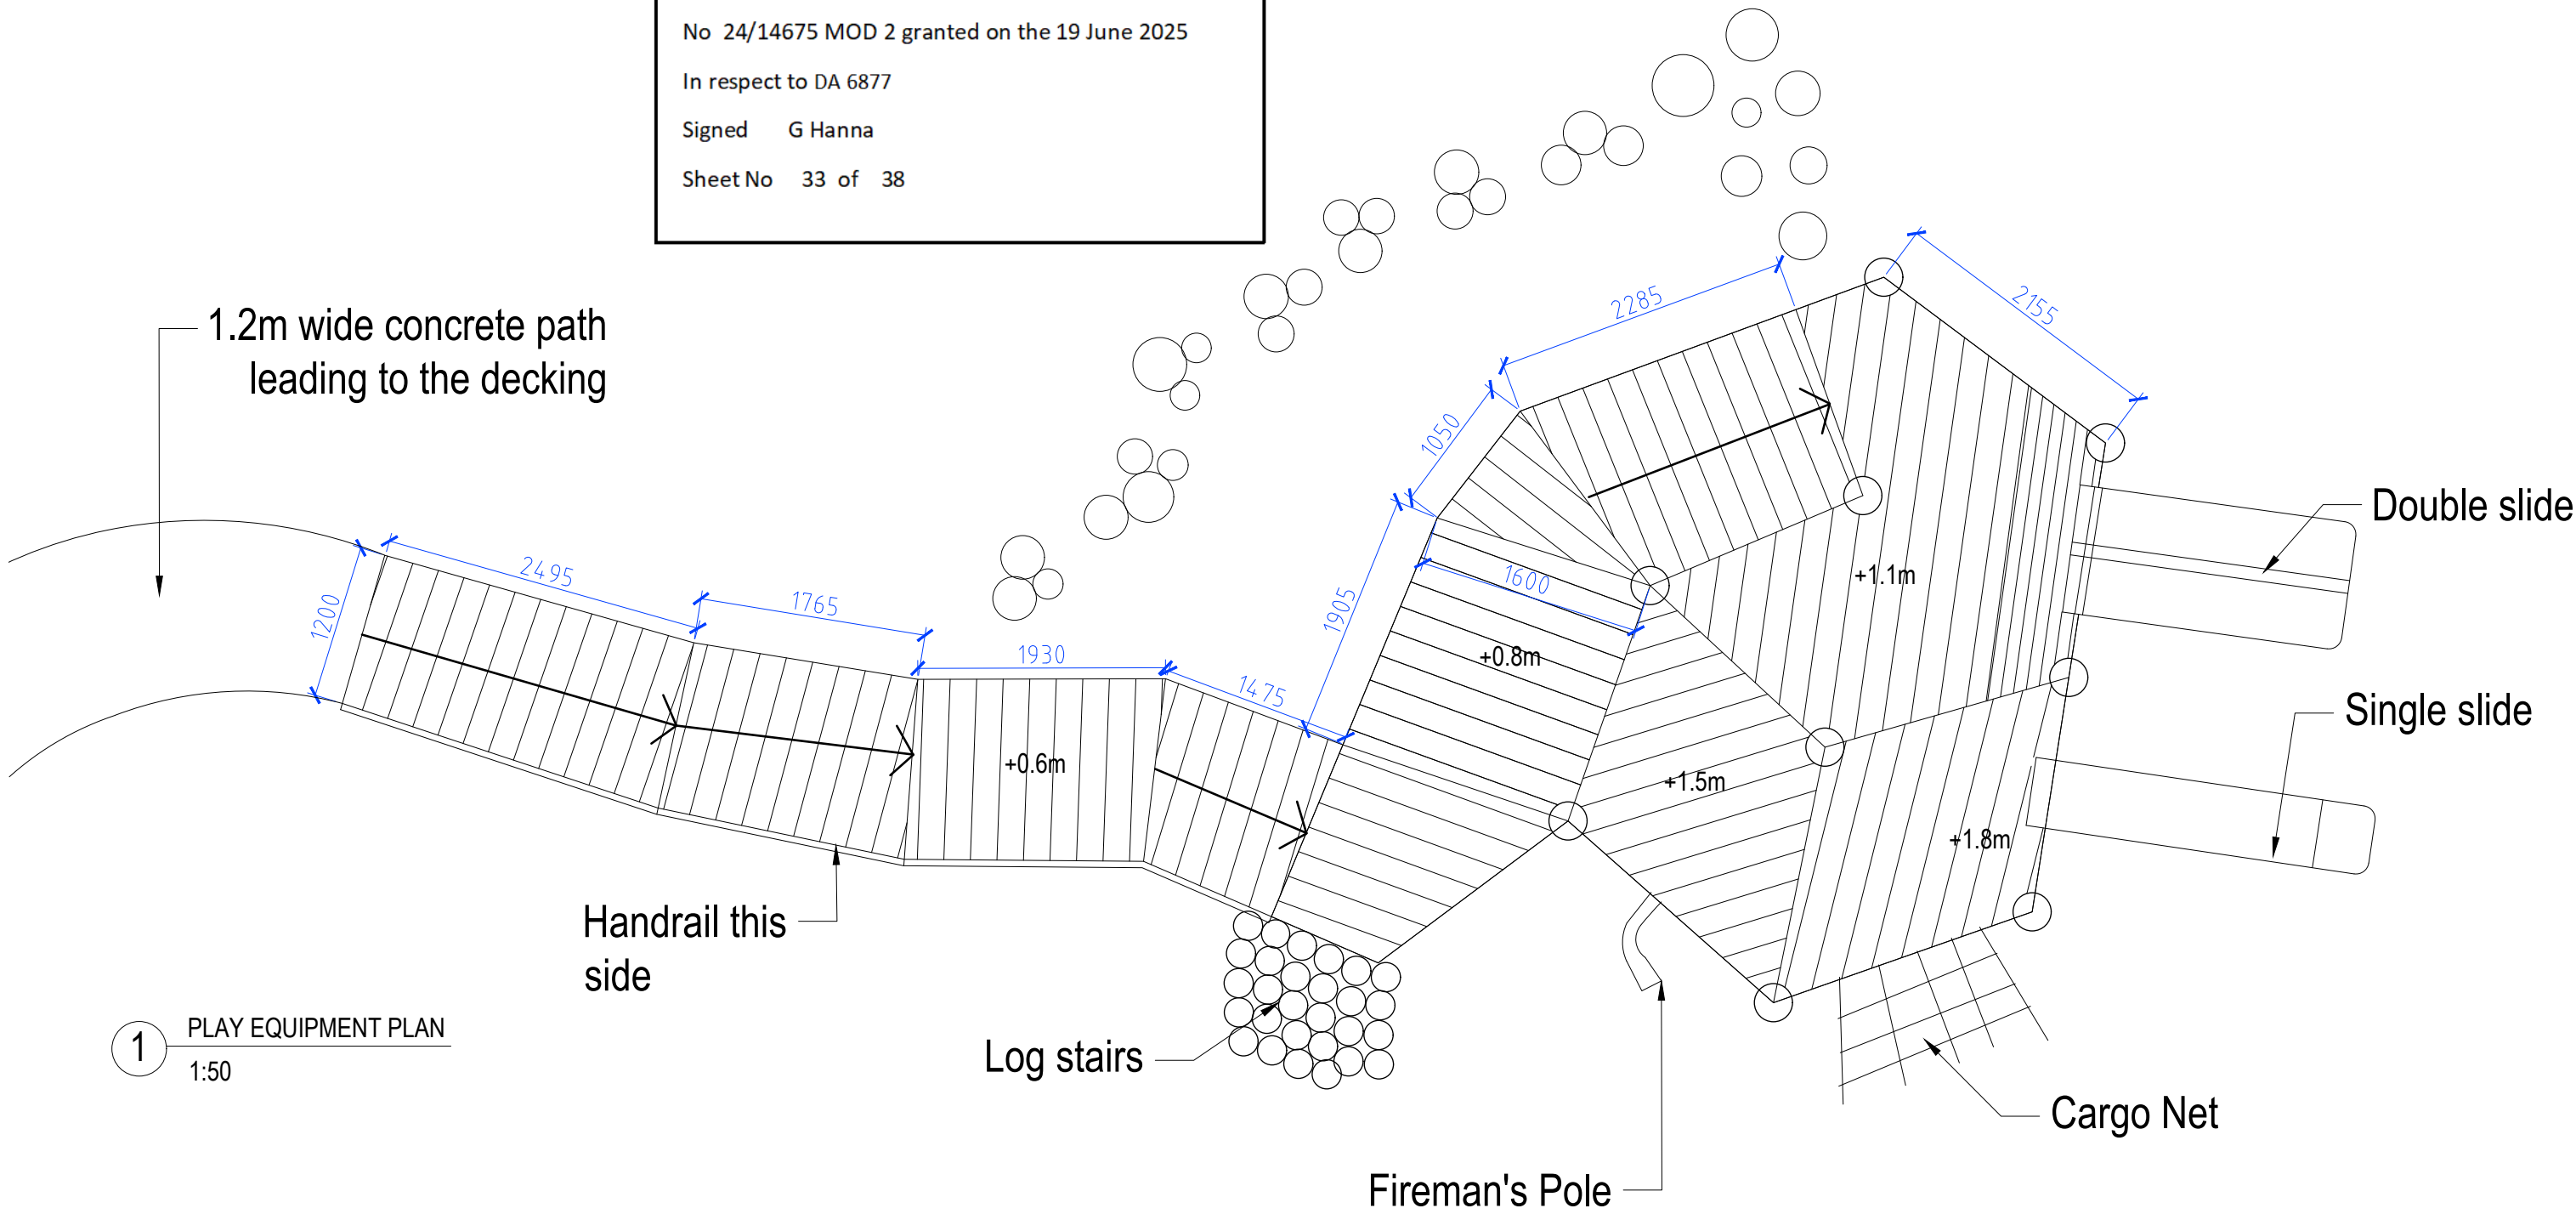

1 PLAY EQUIPMENT PLAN
1:50



Edible Kids Gardens
1 Forest Lane, Bowral, NSW
ABN 95606307046

Stephen Webb, Landscape Architect
Phone 0401 534 476

Project Name:
Playspace Upgrade in Thredbo

Drawing Title: Accessible Play Tower Documentation

Date: Jan 2025

Version: 3

Scale: 1:50

Sheet No: 1 of 3



Department of Planning
Housing and Infrastructure

Issued under the Environmental Planning and Assessment Act 1979


Approved Section 4.55 (1A) Modification Application

No 24/14675 MOD 2 granted on the 19 June 2025

In respect to DA 6877

Signed G Hanna

Sheet No 34 of 38

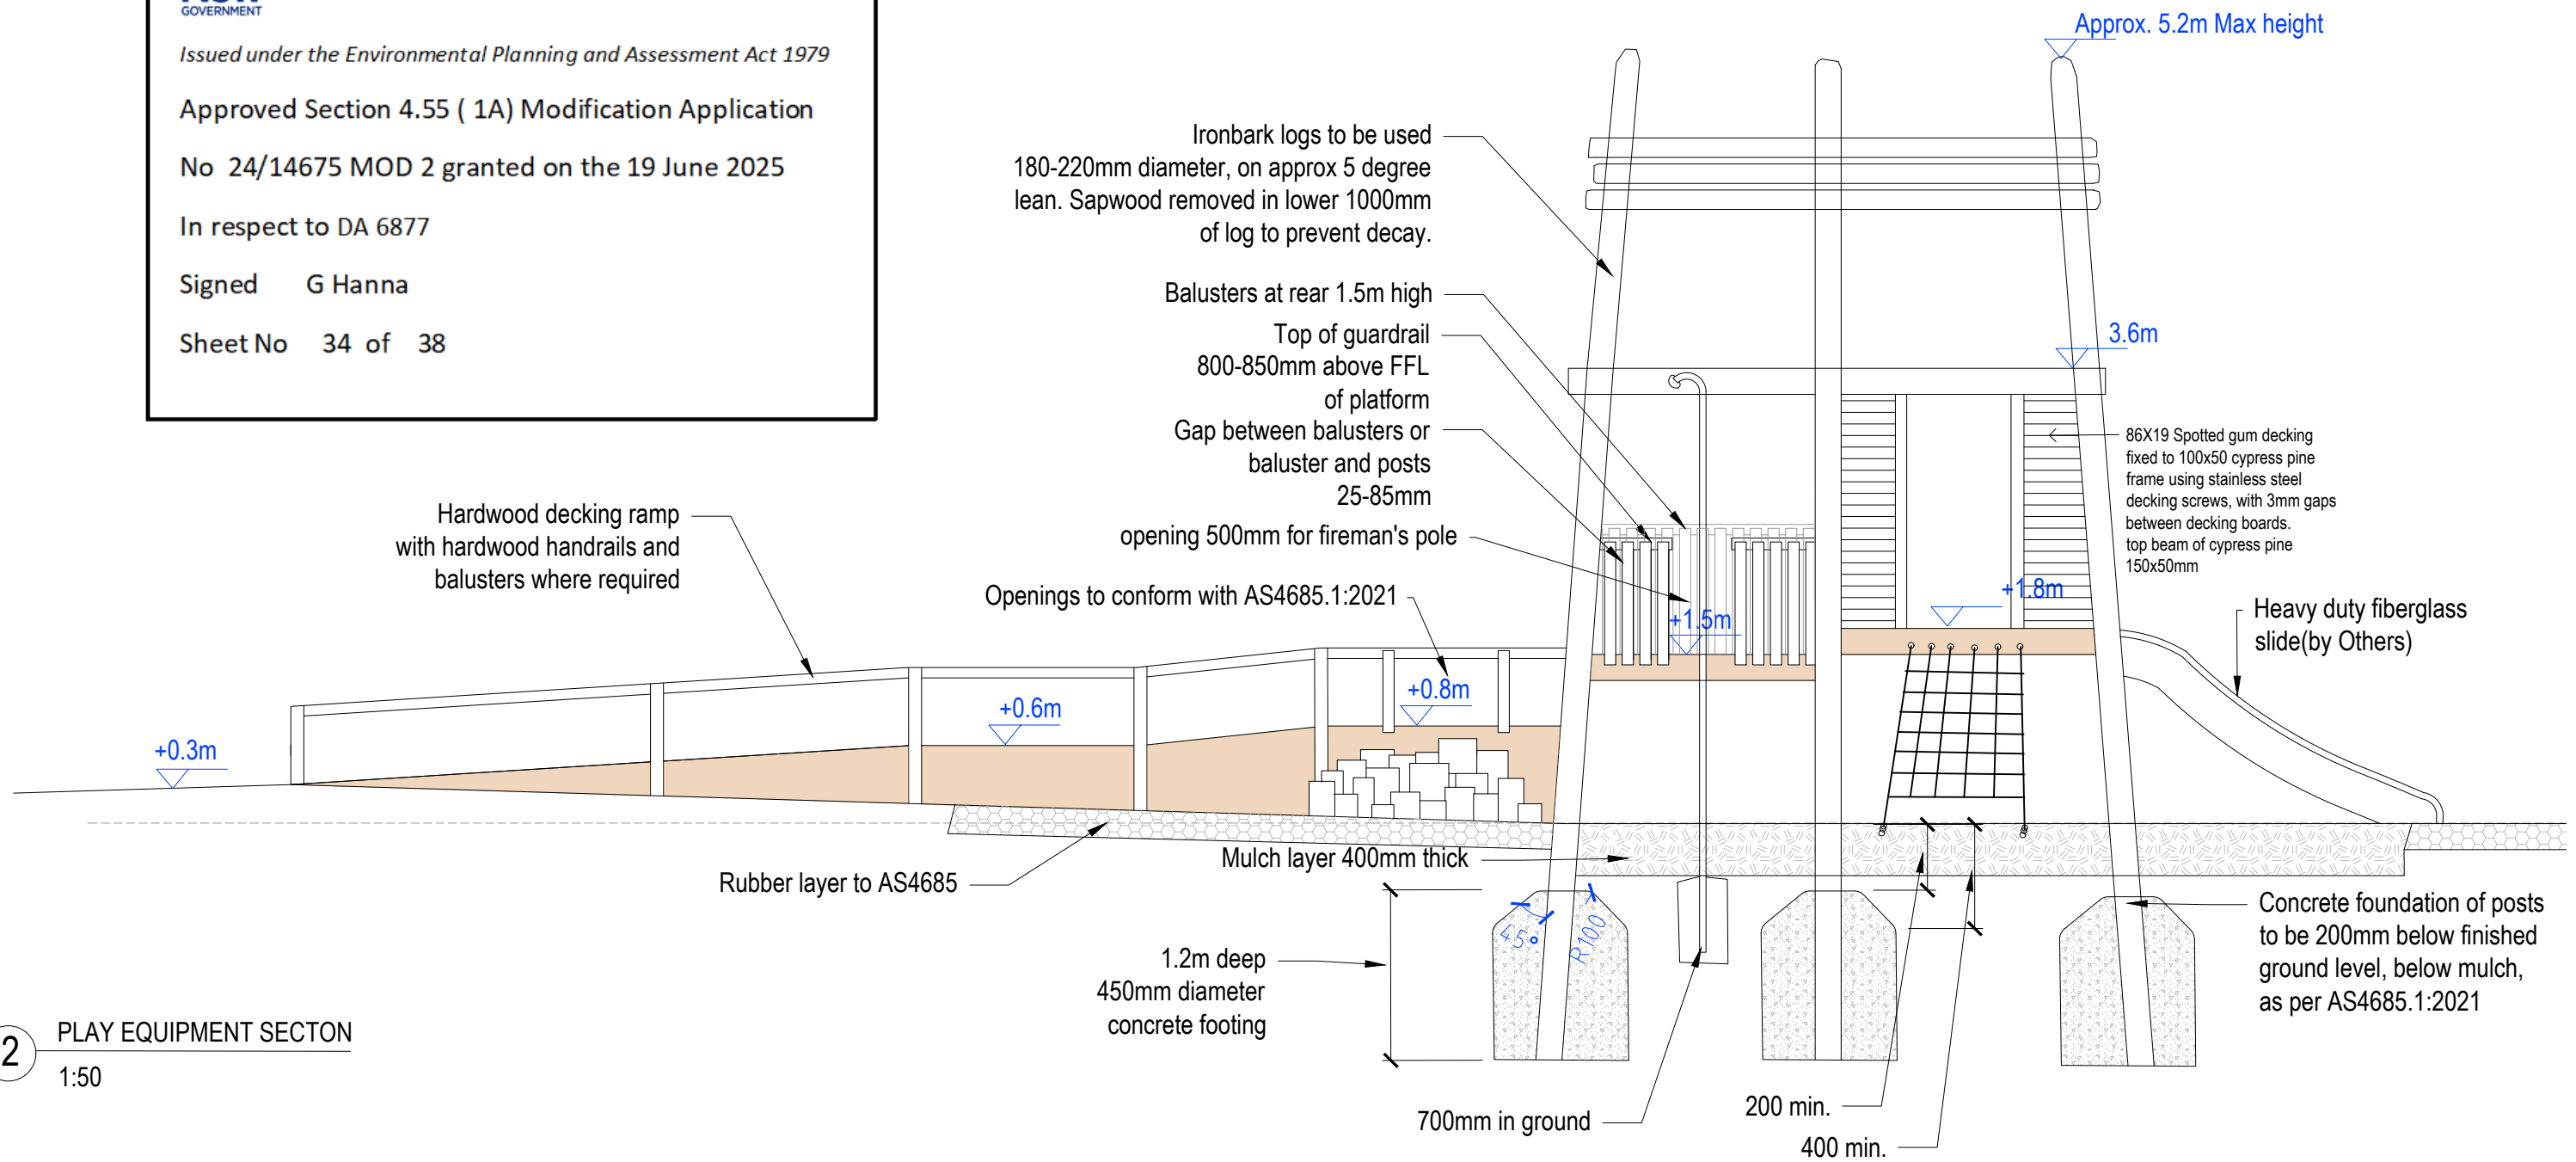

2

PLAY EQUIPMENT SECTION

1:50



Edible Kids Gardens
1 Forest Lane, Bowral, NSW
ABN 95606307046
Stephen Webb, Landscape Architect
Phone 0401 534 476

Project Name:
Playspace Upgrade in Thredbo

Drawing Title: Accessible Play Tower Documentation

Date: Jan 2025

Version: 3

Scale: 1:50

Sheet No: 2 of 3

