



3 Elevation H3 West
1 : 100

4 Elevation H3 East
1 : 100

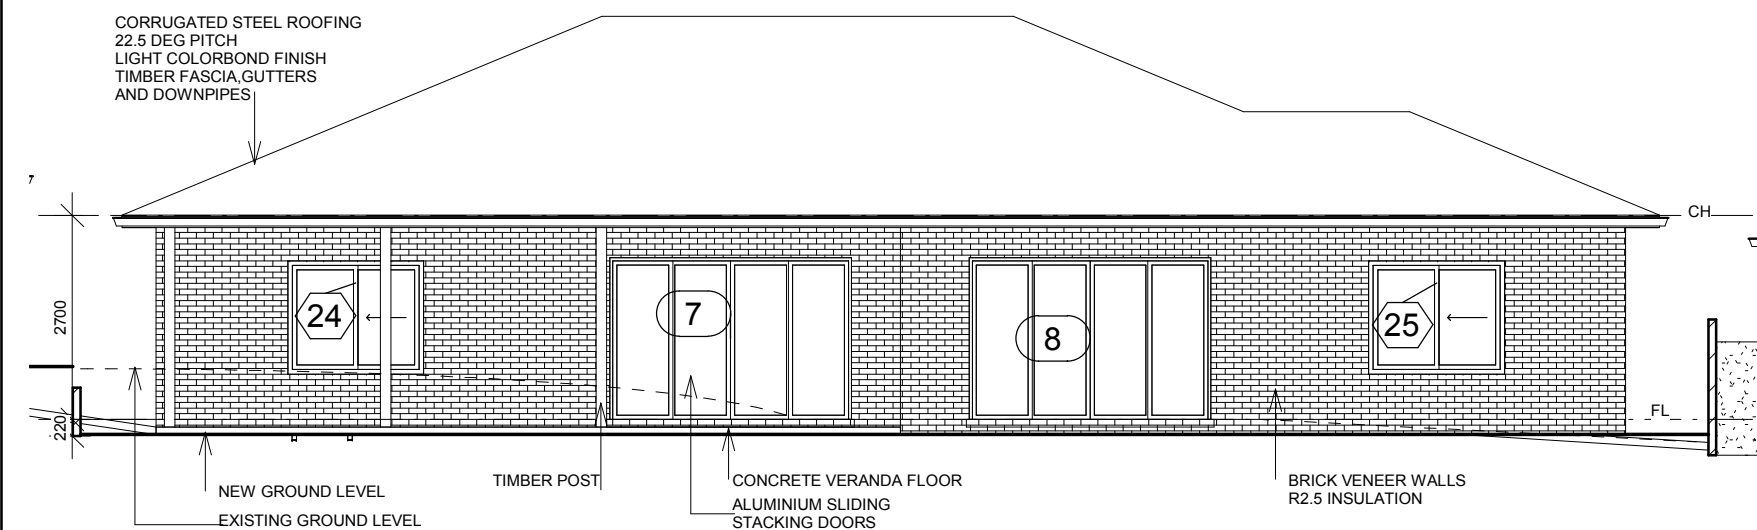

1 Elevation H3 North
1 : 100

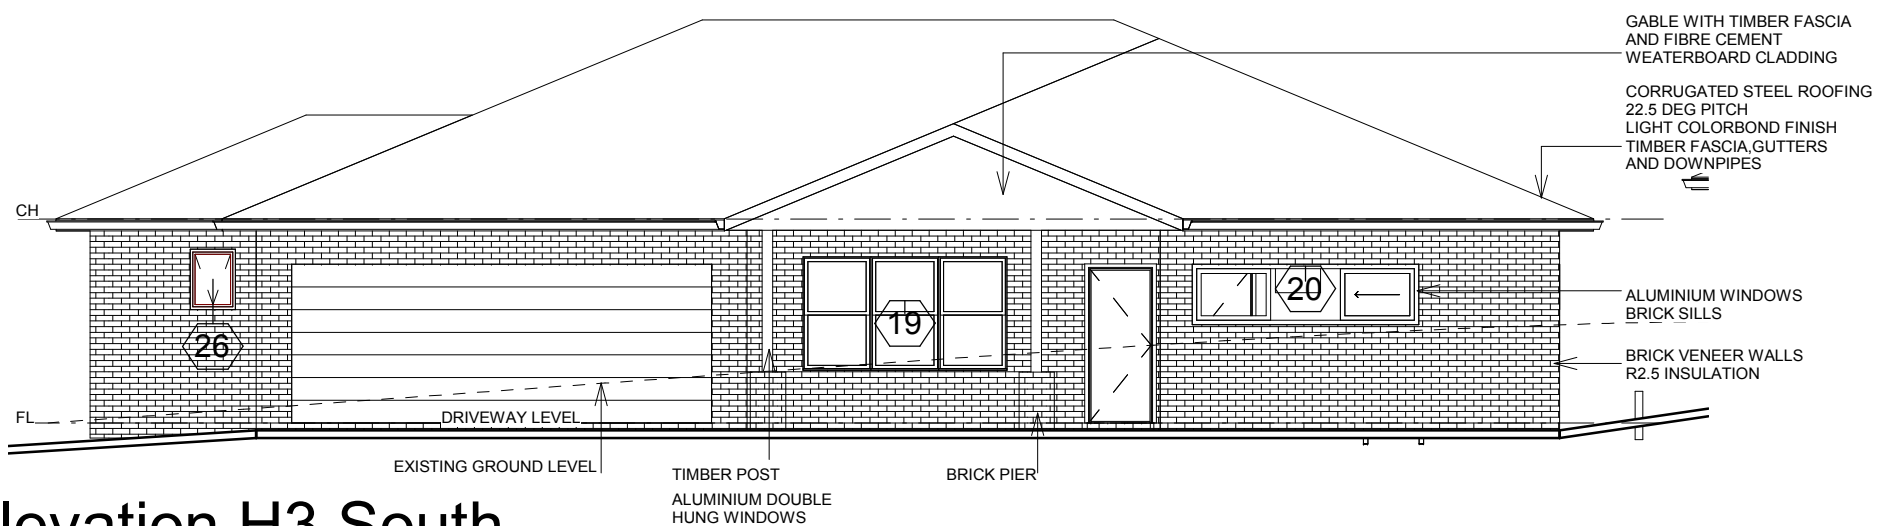

2 Elevation H3 South
1 : 100

DATE	AMENDMENT	No.	DO NOT SCALE DRAWINGS WALL THICKNESS IS NOMINAL EXECUTE WORK IN ACCORDANCE WITH REQUIREMENTS OF THE N.C.C. AUSTRALIAN STANDARDS, LOCAL COUNCILS AND ALL RELEVANT AUTHORITIES CONFIRM ALL DIMENSIONS ON SITE	ARCHITECT KIM MURRAY ARCHITECT NSW REG No. 5800 17 HOADS ROAD, BENDICK MURRELL NSW 2803 mob. 0401 390 714	CLIENT NAME Ahmad Kalal 74 Woodstock Street, Guildford. NSW 2161	PROJECT Multi dwelling development 14 A Briggs Street, Young NSW 2594	HOUDE 3 ELEVATIONS	Project number 24-749	DRAWING NUMBER
								Date 21.08.24	08
								Drawn by Author	
								Checked by Checker	Revision No.
								Scale 1 : 100	