


GREEN ACRE

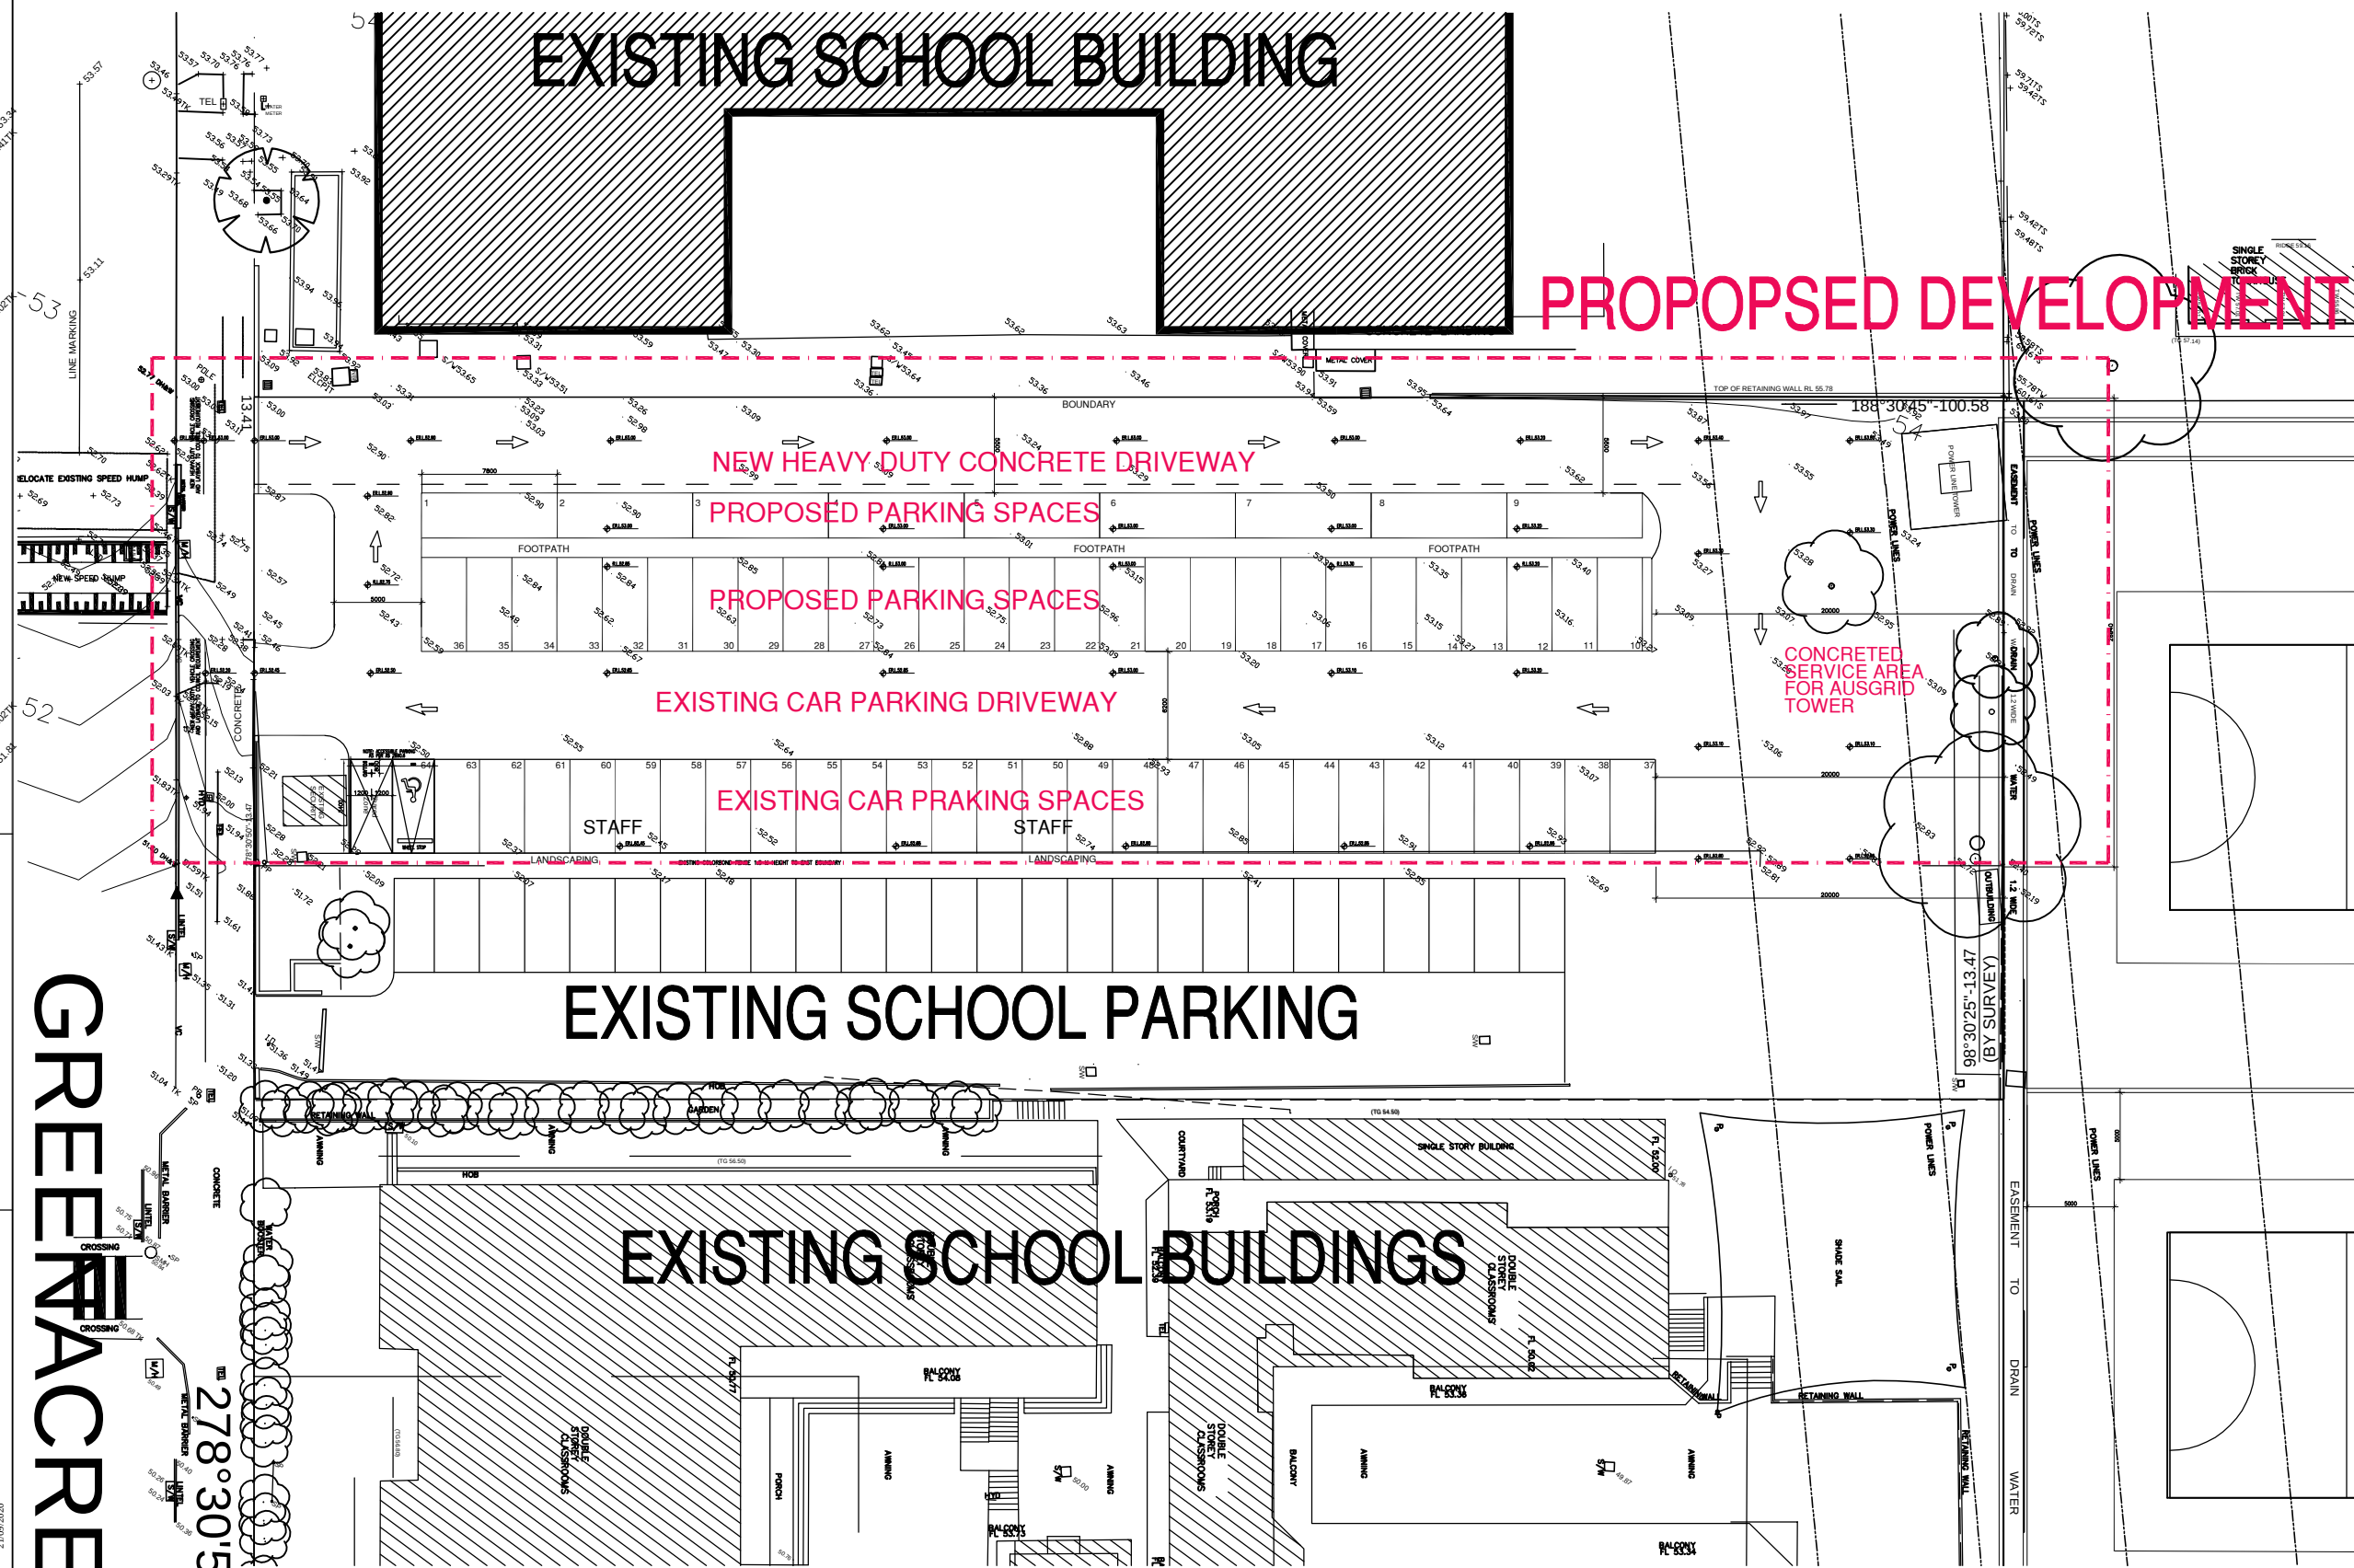

DA SUBMISSION
SCALE 1:200 @ A1

		Millennium Design Consultants Pty. Ltd. 42 Dolphin Crescent Avalon Beach NSW 2107 Mobile: +61 411 333 293 email: mdc@millenniumdesign.com.au	
		COPYRIGHT Millennium Design Consultants Pty. Ltd. All rights reserved. No part of this publication may be reproduced, stored in a retrieval system, or transmitted, in any form or by any means, electronic, mechanical, photocopying, recording, or by any information storage or retrieval system, without prior written permission from Millennium Design Consultants Pty. Ltd.	
Client: AL NOORI MUSLIM SCHOOL			
Project: PRIMARY SCHOOL PLAY AREAS			
Location: 62-72 MIMOSA ROAD 82-86 NOBLE AVENUE GREENACRE			
Sheet Title: NOTIFICATION PLAN			
Issue	Amendments	Drawn By	Date
A	DA SUBMISSION	JH	12/08/2
Sheet No: DA-05		Project no: 202204	
Scale : 1:100 unless specified. Checked by: Jamal Hibri File Name: 2022 projects/202204/CDC			
