


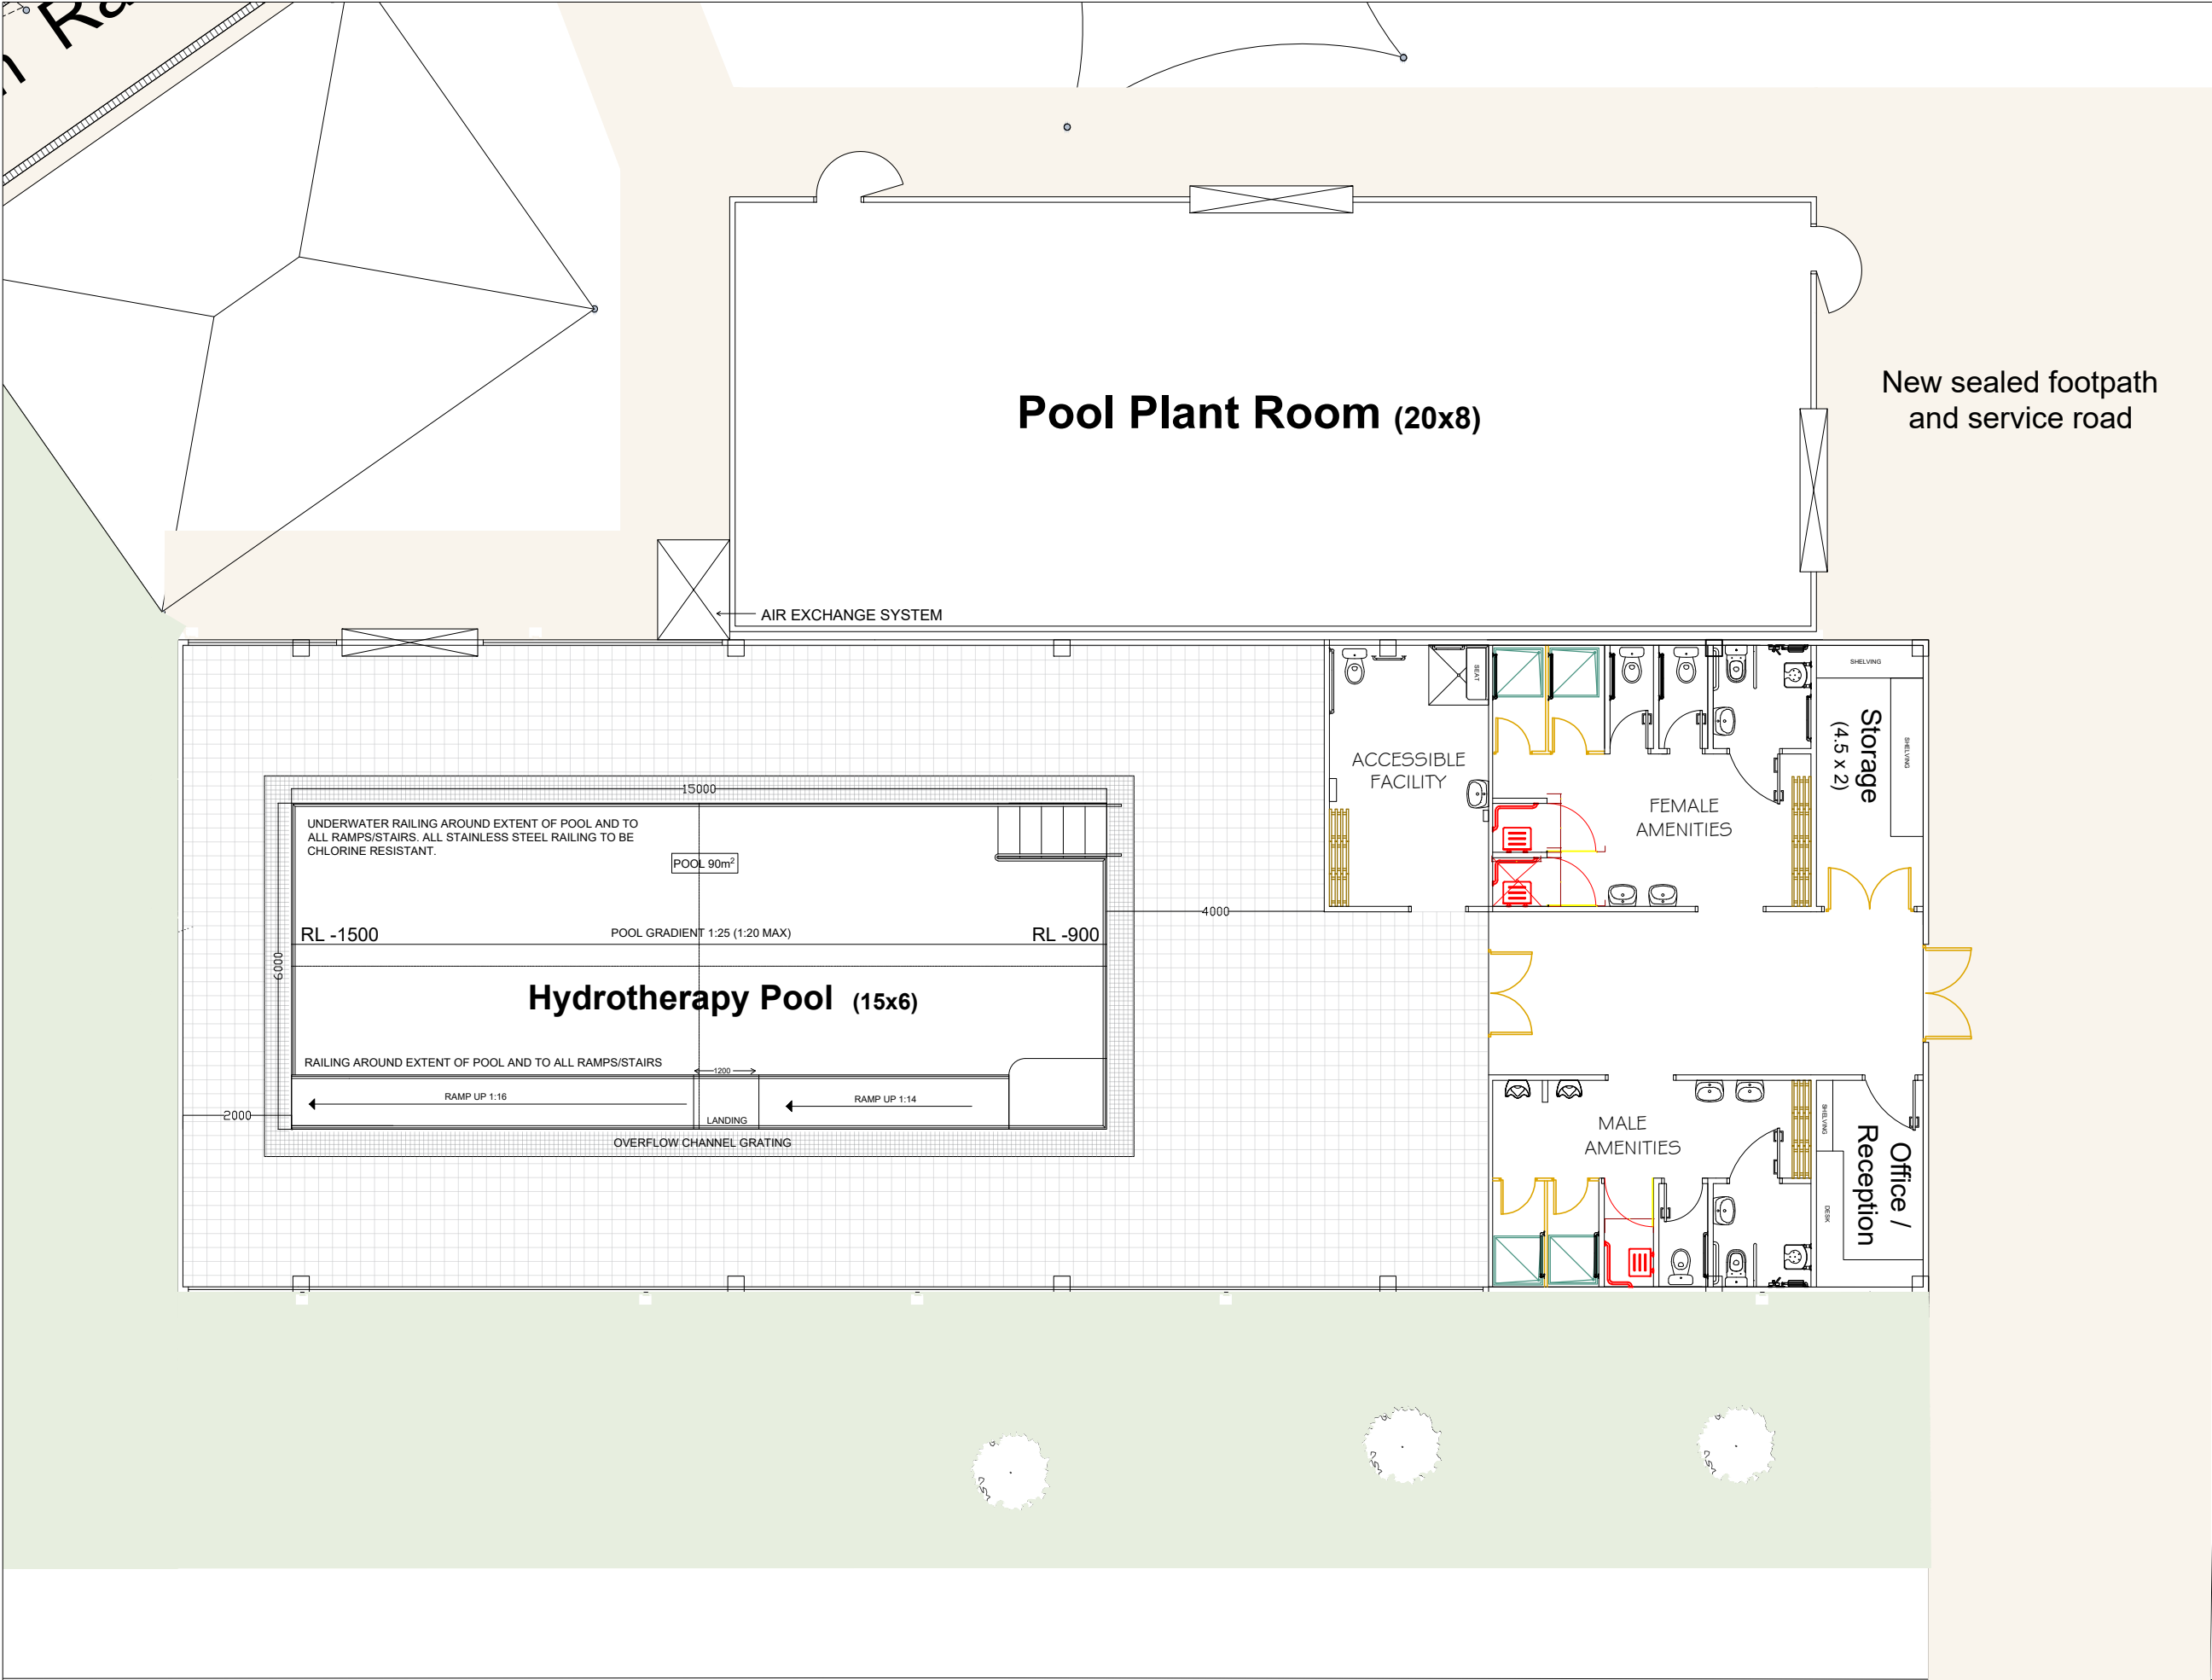

REVISIONS	
DRAWING	
PROJECT TITLE	
Hay Hydrotherapy Pool	
PRINCIPAL	
Hay Shire Council	
PROJECT ADDRESS	
134 Lachlan Street Hay NSW 2711	
CAD REF.	DATE
20021	2024
DRAWING No.	SCALE
.	.
DRAWN	A3
NS	
CHECKED	A3
DW	

Hay Shire Council
134 Lachlan St,
Hay NSW 2711
t: 0269901100
e: mail@hay.nsw.gov.au/
w: www.hay.nsw.gov.au/