
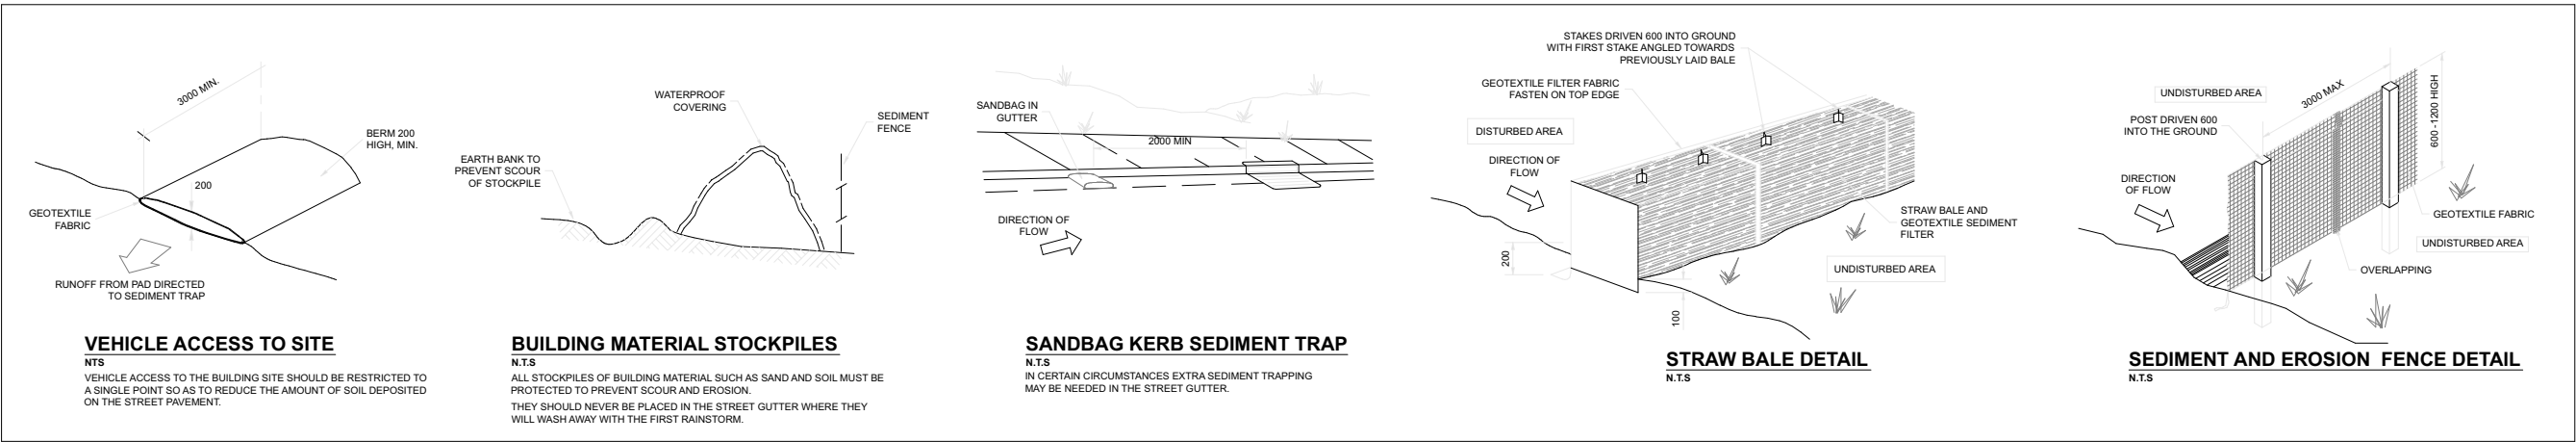



SEDIMENT CONTROL LEGEND

NOTES

- 1. ALL RUN OFF AND SEDIMENT CONTROL STRUCTURES WILL BE MAINTAINED IN A FUNCTIONAL CONDITION
- 2. REVEGETATION WORKS - HAY MULCHING MUST USE STRAW THAT IS GUARANTEED WEED FREE AND A "DRYLAND" SEED MIXTURE IN ALL APPLICATIONS
- 3. AREAS NOT USED FOR BUILDING SHOULD BE RETAINED WITH VEGETATION
- 4. REVEGETATION ON RETAIN CUT AND FILLS AS SOON AS POSSIBLE DURING CONSTRUCTION

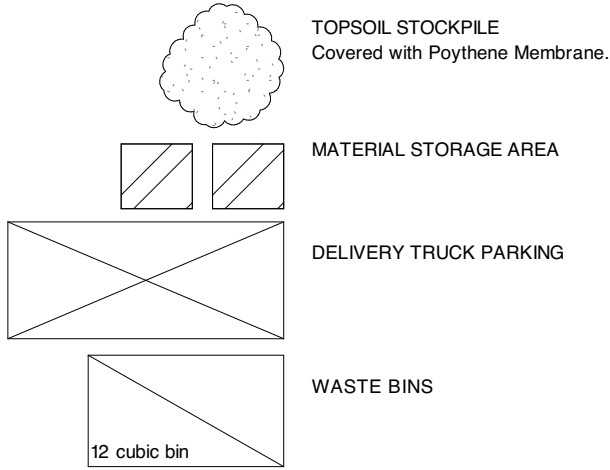

DP208106

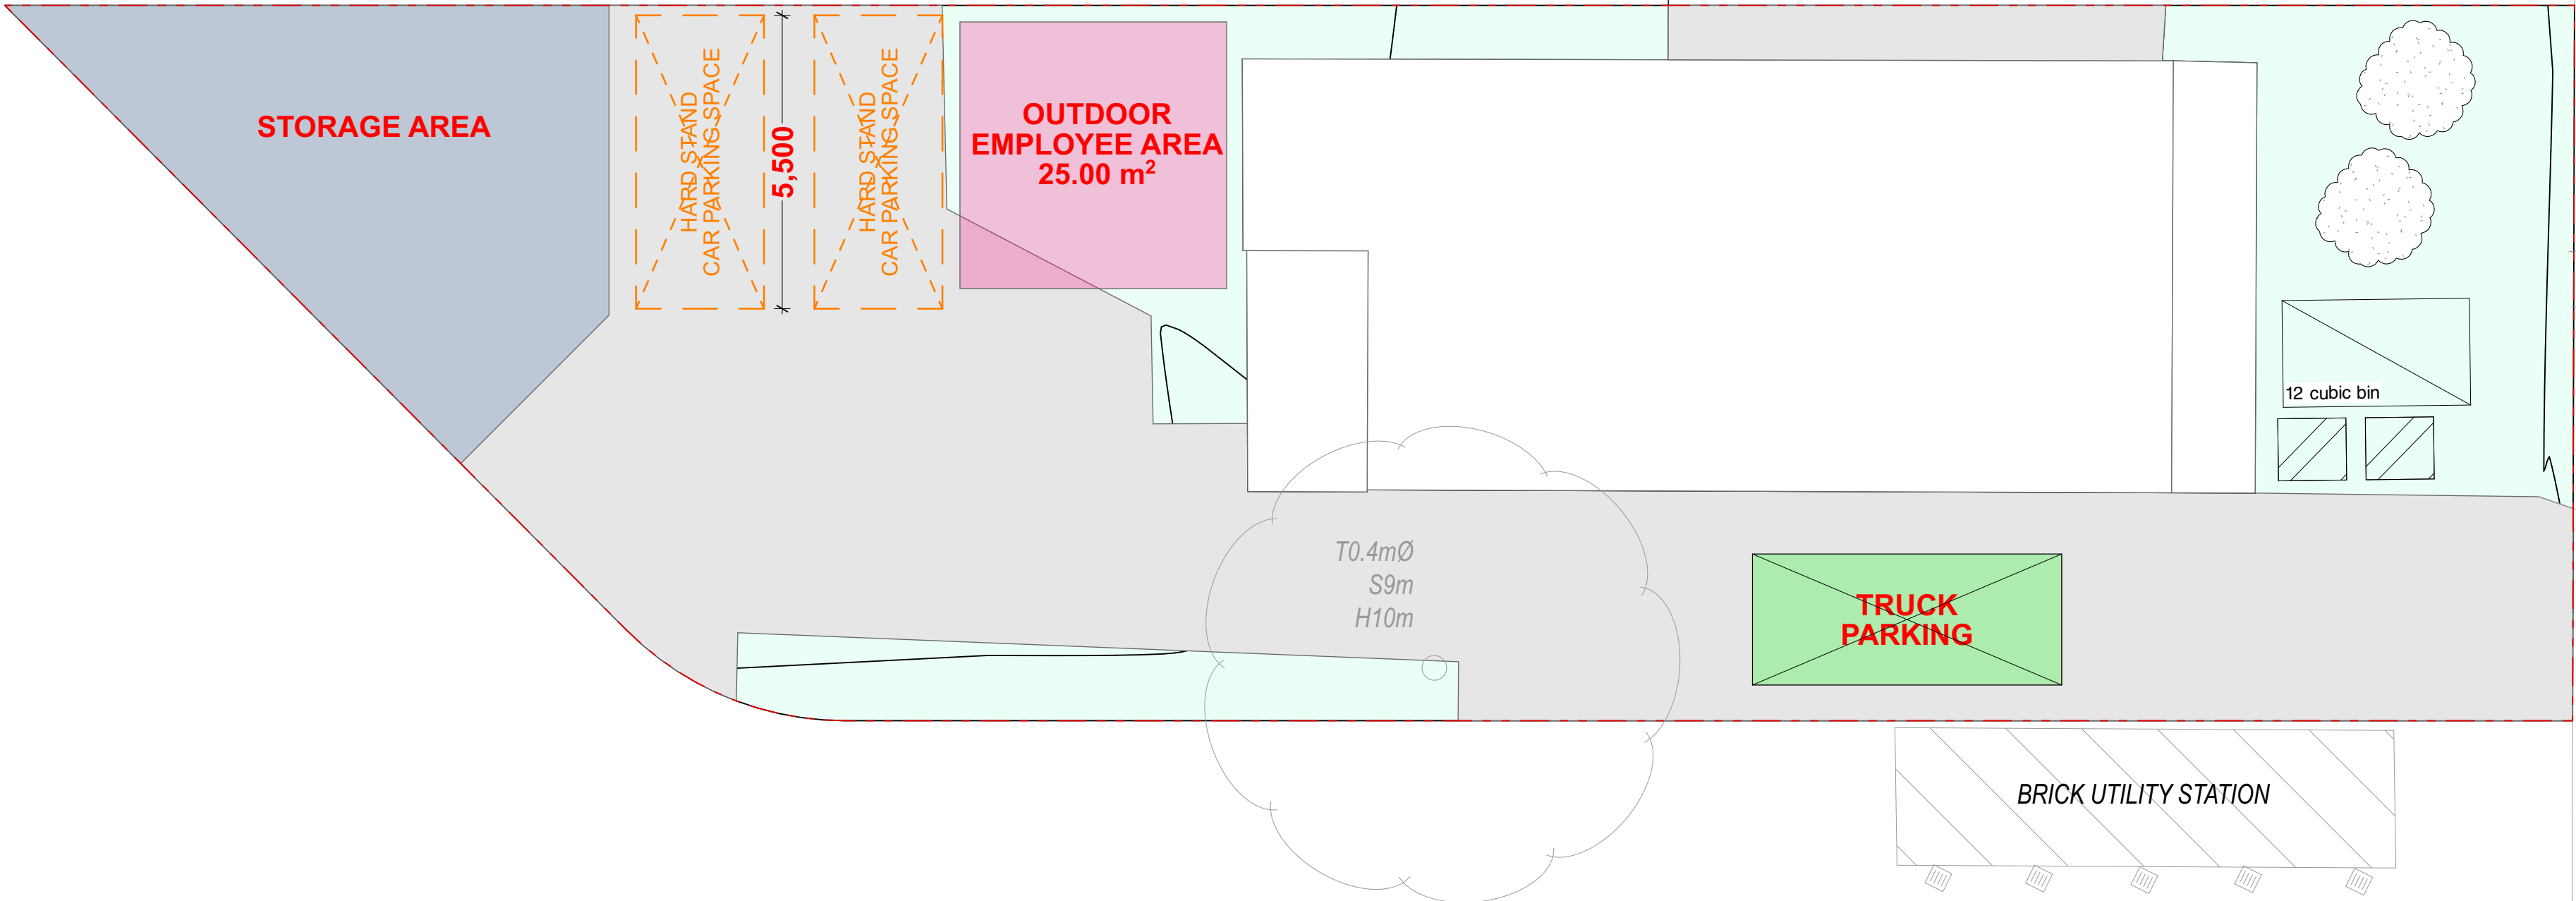

STREET

ROGERS