



WEST ELEVATION (REAR)

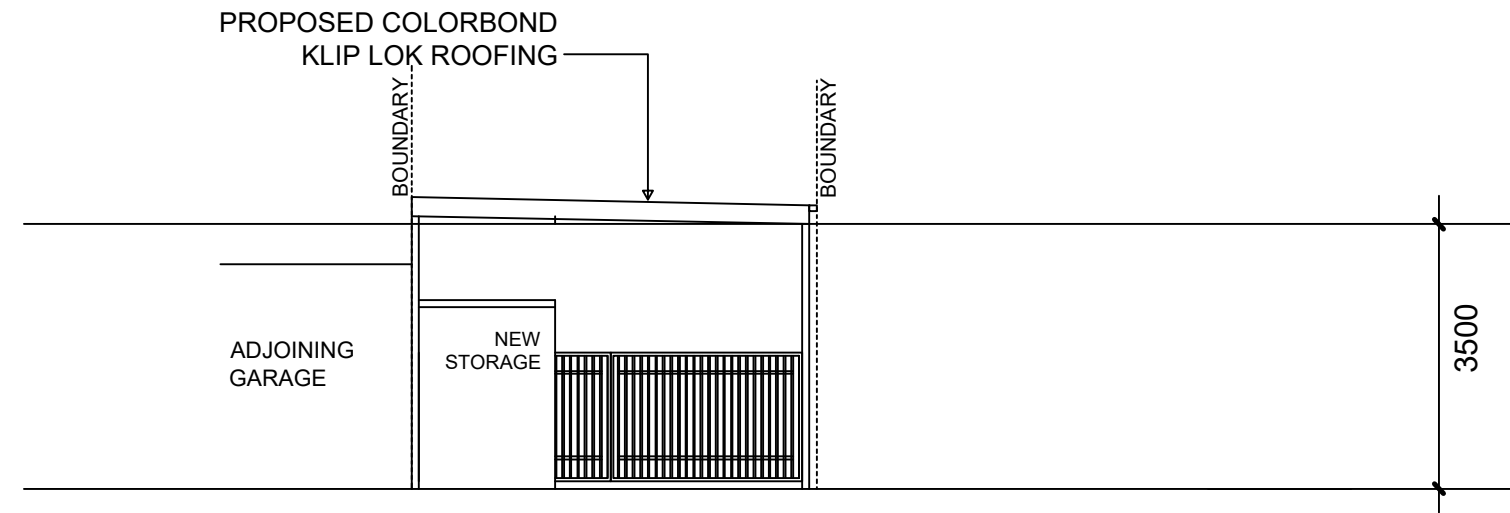

EAST ELEVATION

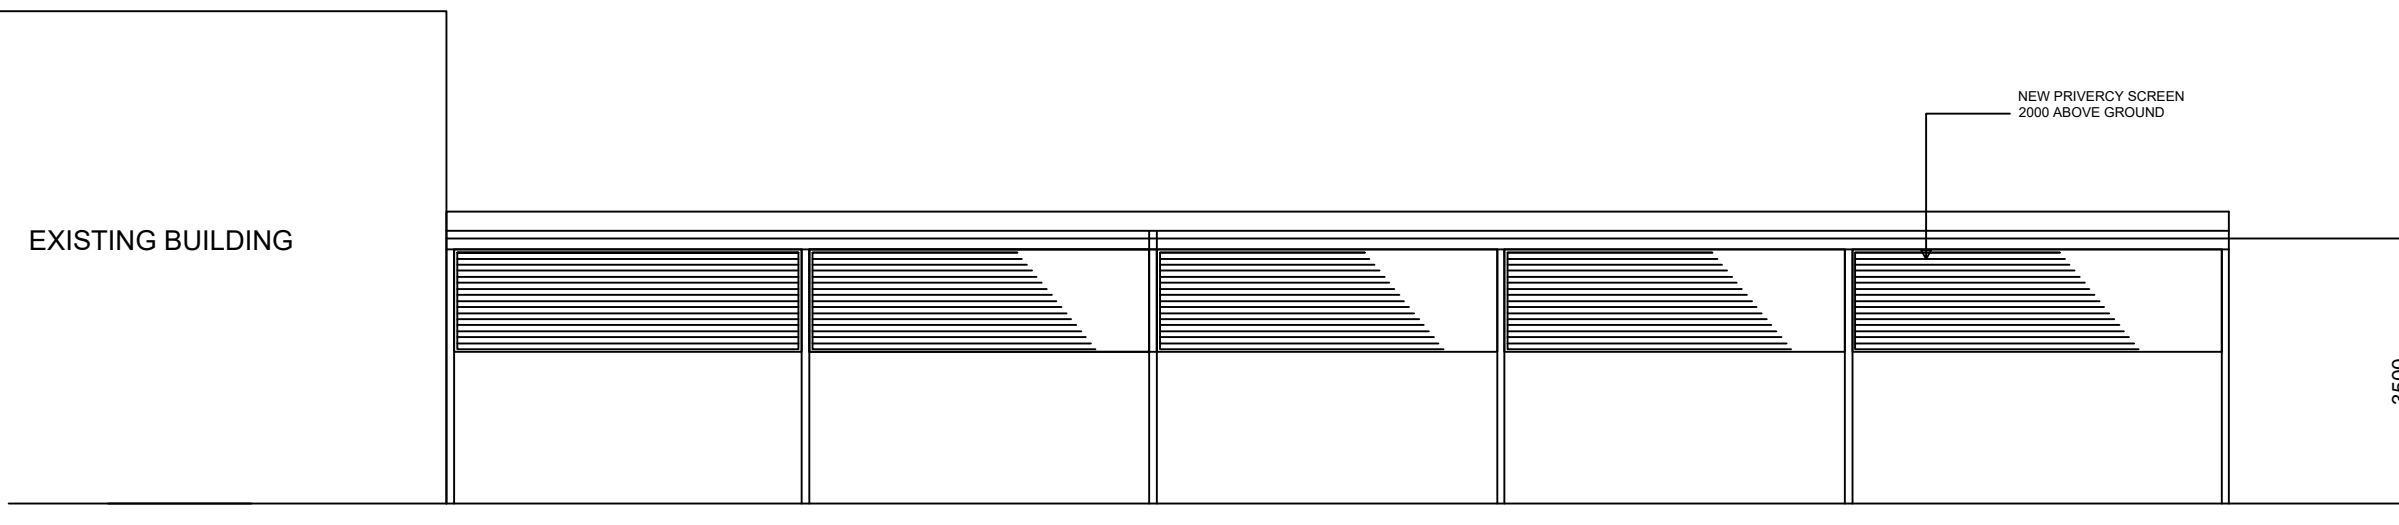

SOUTH ELEVATION