


ATTENTION: THIS DRAWING HAS BEEN PRODUCED FOR THE PURPOSE OF INDICATING THE DIAGRAMMATIC DESIGN INTENT AND SCOPE OF WORKS REQUIRED FOR THE INSTALLATION OF SERVICES AS DETAILED AND SHOULD NOT BE INTERPRETED AS BEING FINAL. THIS DOCUMENT SHOULD BE READ IN CONJUNCTION WITH THE ARCHITECTURAL DRAWINGS, ASSOCIATED SPECIFICATIONS, CODES AND STANDARDS. ALL LEVELS AND EXISTING SERVICES SHALL BE INVESTIGATED AND CONFIRMED ON SITE BY THE SUBCONTRACTOR AND/OR BUILDER PRIOR TO THE COMMENCEMENT OF ANY WORKS. THIS DOCUMENT IS SUBJECT TO COPYRIGHT AND IS NOT TO BE REPRODUCED WITHOUT THE CONSENT OF SCOTT HARRIS & ASSOCIATES. PH 0411 512 887

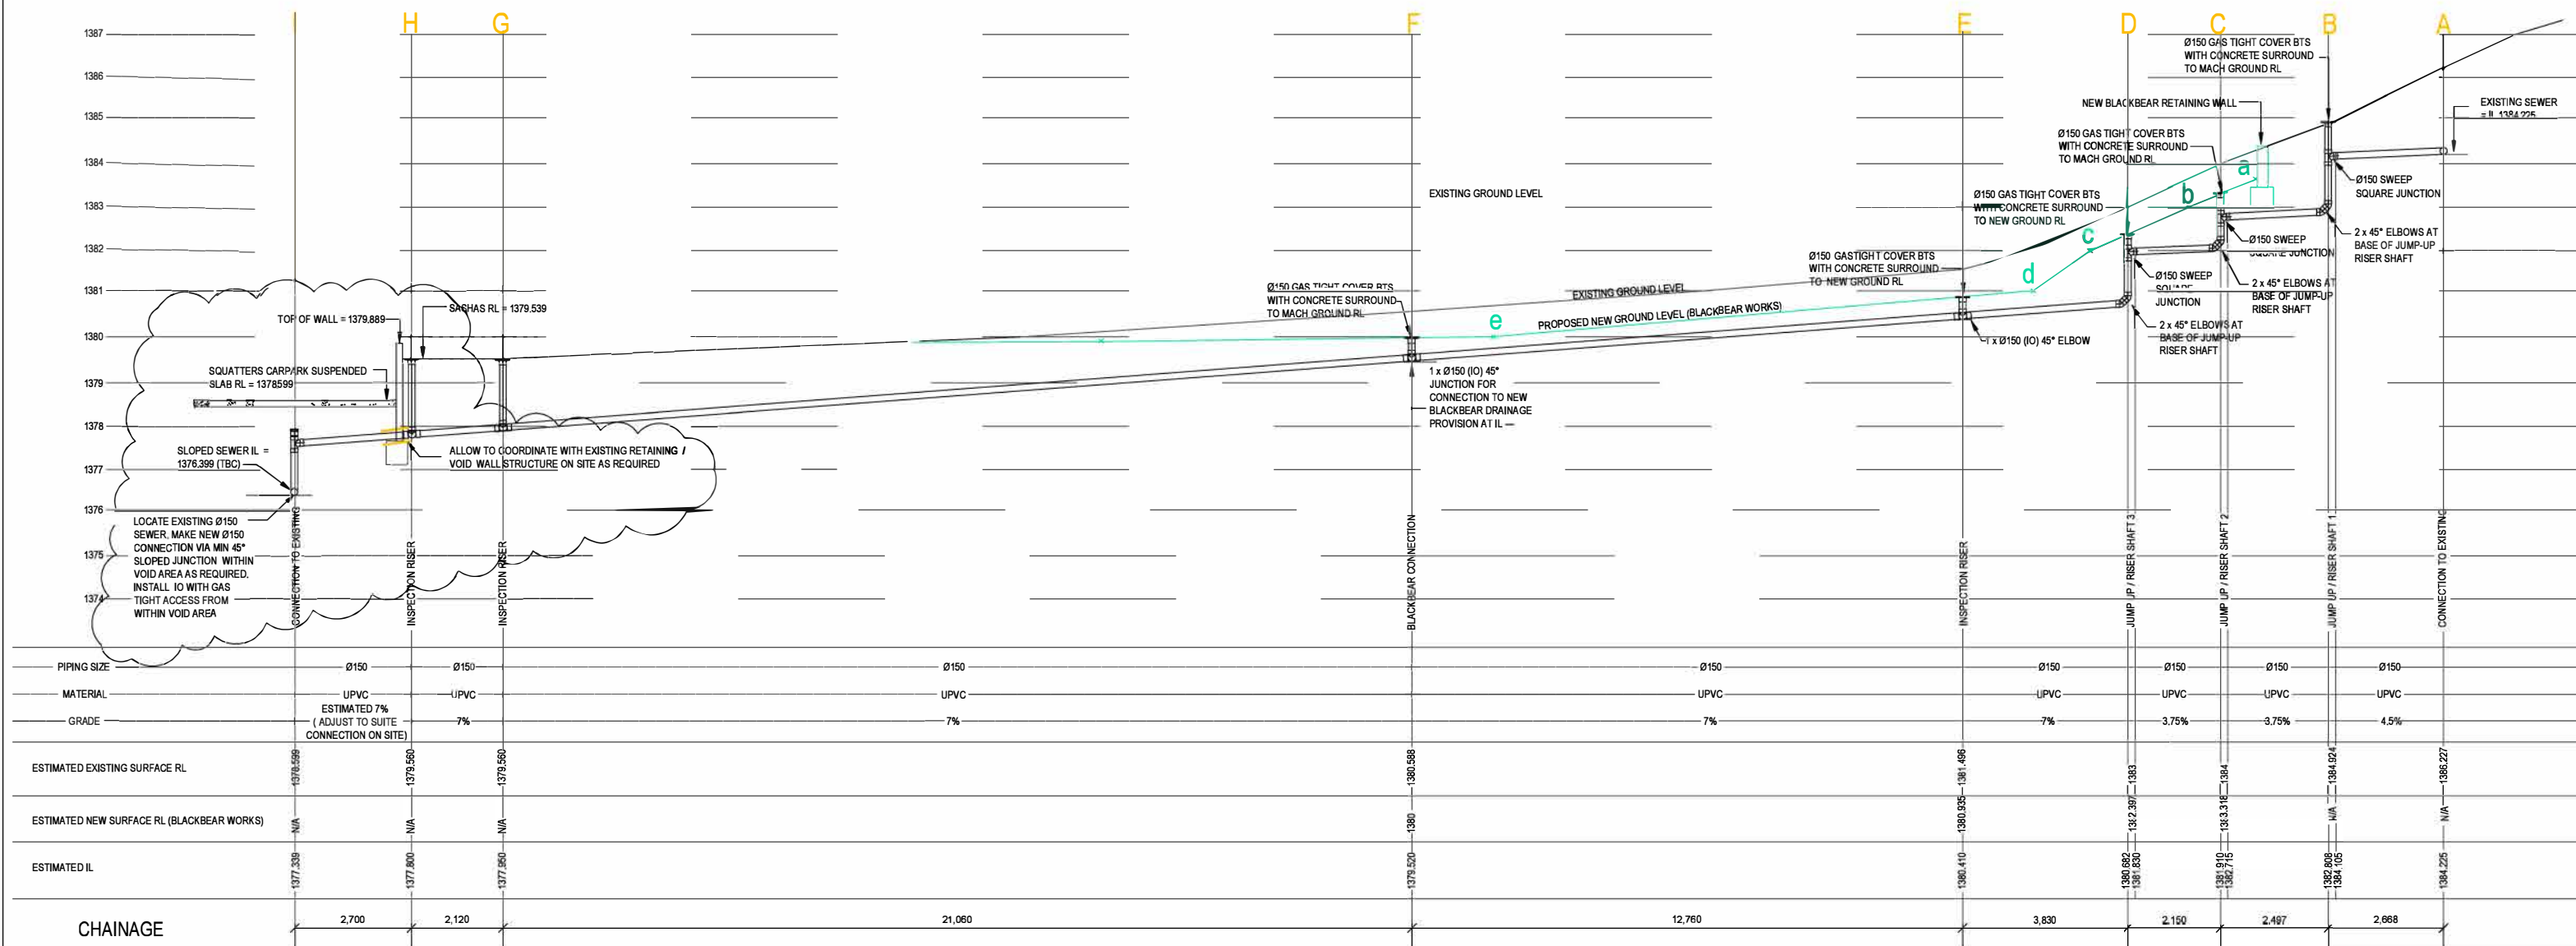

DETAIL 2- SEWER DRAINAGE LONG SECTION

1:100



Department of Planning
Housing and Infrastructure

Issued under the Environmental Planning and Assessment Act 1979

Approved Application No 24/14728

Granted on the 11 March 2025

Signed S Butler

Sheet No 7 of 9

			Client/Architect			Hydraulic Consultant			Project			Drawing			Project No.			Drawing No.			Revision		
			KOSCIUSZKO THREDBO PTY/LTD			SCOTT HARRIS & ASSOCIATES p/l			THREDBO VILLAGE LOTS 794 & 795 KOSCIUSZKO THREDBO P/L WATER AND SEWER SERVICES			HYDRAULIC SERVICES SERVICES LOCATION DETAIL SHEET 3 SEWER LONG SECTION			2023048			H1-03			A		
A P1 7/3/24 12/02/25 FOR APPROVAL						- Hydraulic (plumbing) - Fire Protection - Civil (stormwater) - Building Services - - Design & Documentation - Project Management - Consultancy Services - www.sharris.com.au email: info@sharris.com.au ABN 73 623 920 883									Scale N.T.S.			Date 8/4/24			A1		
No. Date Details			No. Date Details												Sheet 4 of 4			Designed S.H. Dip Engineering Plumbing Services m.AHSCA					