




Member:1340637



DRAWN BY ANDY'S DESIGN & DRAFTING
PH (02) 6343 2926
Mob 0407 273 876
dwkshop@bigpond.com
ABN 72 739 979 498

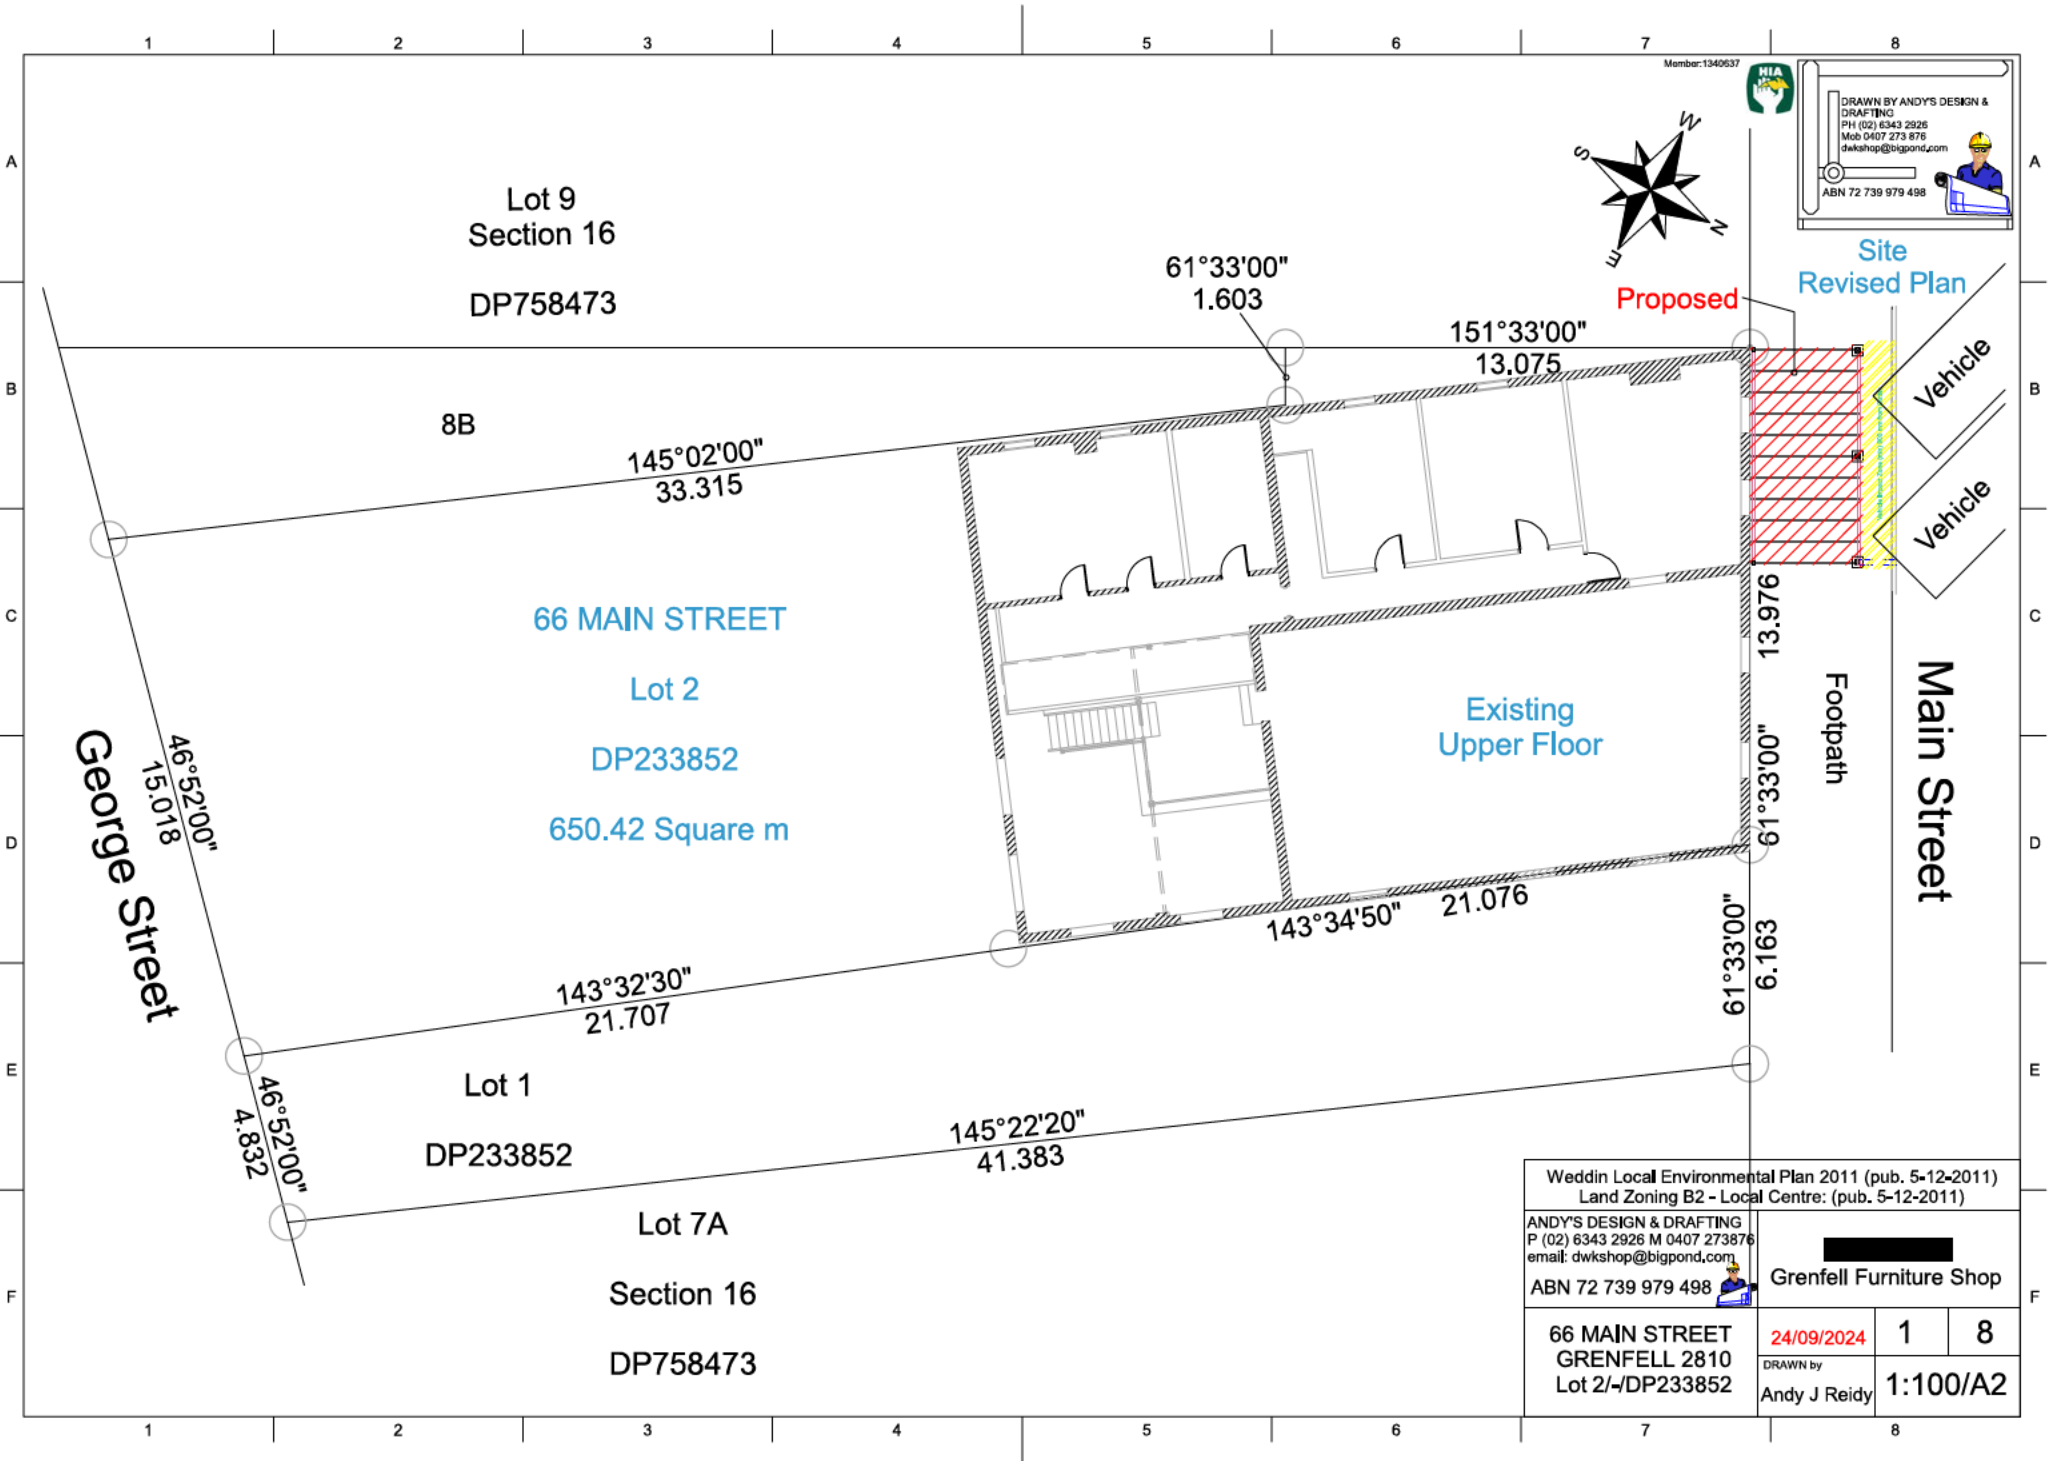

Site Revised Plan

Proposed

Vehicle

Vehicle

Footpath

Main Street

Weddin Local Environmental Plan 2011 (pub. 5-12-2011) Land Zoning B2 - Local Centre: (pub. 5-12-2011)		
ANDY'S DESIGN & DRAFTING P (02) 6343 2926 M 0407 273876 email: dwkshop@bigpond.com ABN 72 739 979 498		
Grenfell Furniture Shop		
66 MAIN STREET GRENFELL 2810 Lot 2-/DP233852	24/09/2024 DRAWN by Andy J Reidy	1 8 1:100/A2