



Access Track Upgrade - Proposed Works

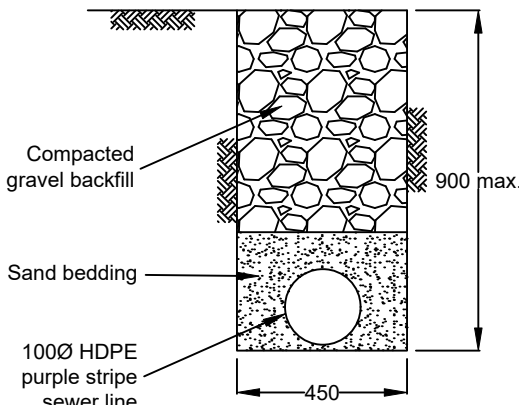

Sewer Trenching Details

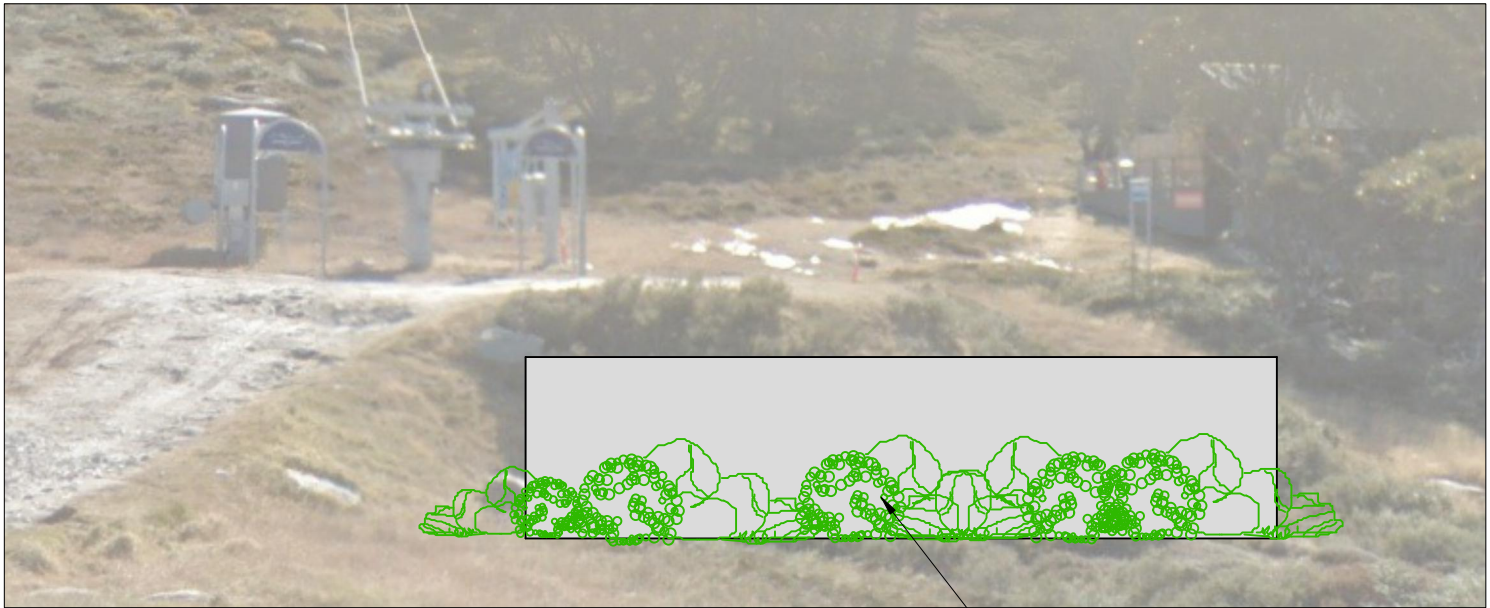

Indicative Front Elevation
Not to Scale

Install rocks and native shrubs as landscaping to screen concrete tank above ground level

Rev.	Date	Description
B	29/07/24	Amendments and additions
C	10/08/24	Sewer main amended to avoid vegetated areas

Proposed Additions (Amenities) and associated works (OSSM & Minor Civil Works)

Eyre Kiosk

CLM

CiViL

CLM CiViL Engineering

205 Bobundara Road

BERRIDALE NSW 2628

PH: 0427 886 623

E: greg@clmcivil.com.au

Client: Vail Resorts (Perisher)		Status: Client Review	
This Drawing	Site Plan and Details		
	Datum	GDA2020/AHD	Scale
	Project Number	V-330	Sheet
		Size	A3
		Revision	2 of 6
			C