



LANDSCAPE CONCEPT DESIGN STAGE 1



1.1 LANDSCAPE CONCEPT

STAGE 1 STREETScape

Legend

— Stage 1 Earthworks, Refer Civil, Key Plan

- ① Proposed Footpath upgrade
- ② Proposed Large Tree species
- ③ Proposed Medium Tree species
- ④ 1800mm wide verge planting with native species
- ⑤ Future Through Site Link
- ⑥ Existing Trees to be removed

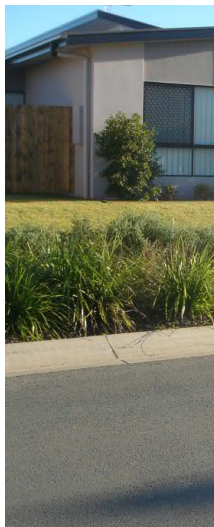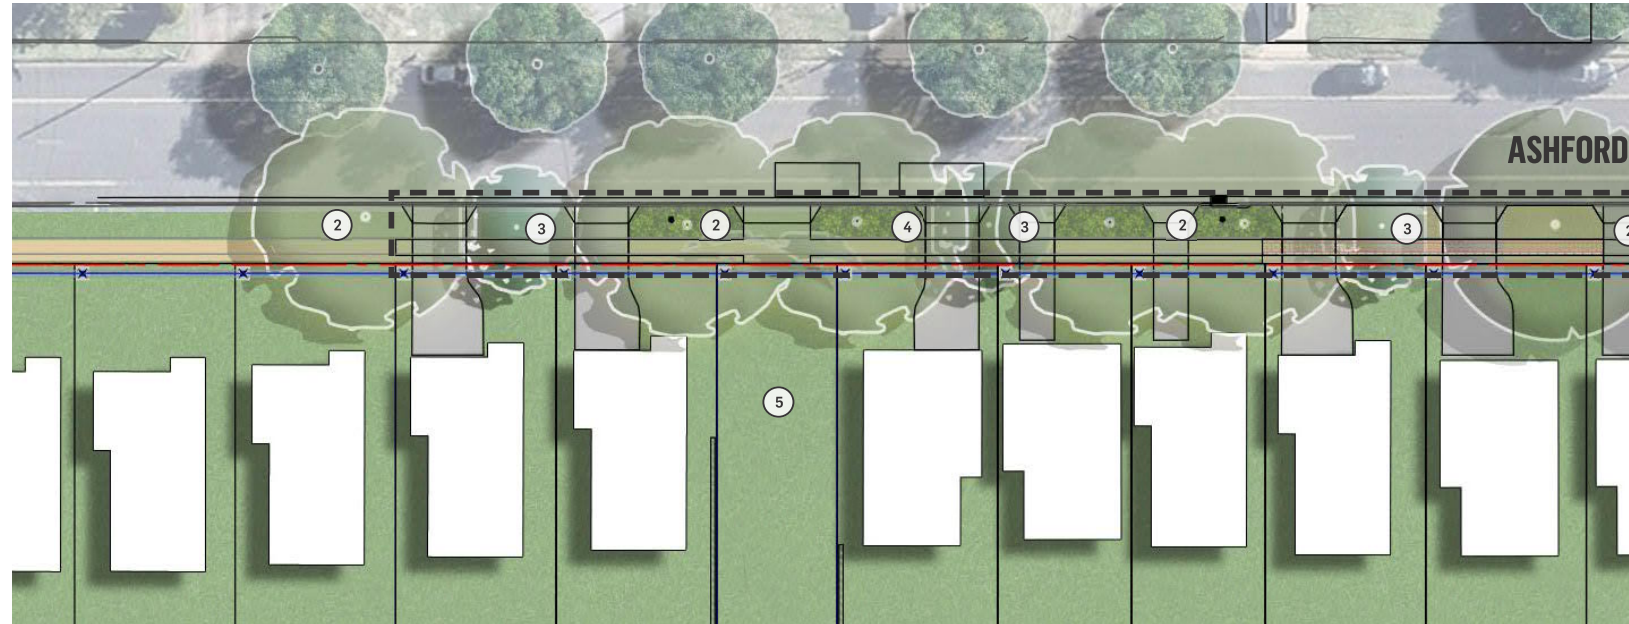



1:400 @ A3

SCALE 1:400



Key Plan



1.2 STREETSCAPE CHARACTER - LOCAL STREETS (ASHFORD AVENUE INTERFACE)

1.3 PLANT SCHDEULE

1.4 SECTION

Plant Schedule - Stage 1 - TREES					
Plant_Code	Plant_Botanic Name	Plant_Common Name	Plant_Containter Size	Tree_Ø_Tree Canopy	STAGE 1 Qty
ANG flb	Angophora floribunda	Rough-barked Apple	200 Litre	16000	2
CAL vim	Callistemon viminalis	Weeping Bottlebrush	200 Litre	8000	6
COR gum	Corymbia gummifera	Red Bloodwood	200 Litre	16000	3
EUC bot	Eucalyptus botryoides	Bangalay	200 Litre	16000	2
EUC cre	Eucalyptus creba	Narrow-leaved ironbark	200 Litre	16000	2
EUC mol	Eucalyptus mollucana	The Grey Box	200 Litre	16000	2
Grand total: 17					17

Plant Schedule - Stage 1 - SHRUBS & GROUNDCOVERS					
Plant_Code	Plant_Botanic Name	Plant_Common Name	Plant_Container Size_Ø	Plant_Supply Spread_Ø	STAGE 1 Qty
COR sta	Correa alba 'Star Showers'	Star Showers	140	200	243
MYO yar	Myoporum parvifolium 'Yareena'	Creeping Myoporum	140	240	213
VIO hed	Viola Hederacea	Native Violet	140	240	250
CHR api	Chrysocephalum apiculatum	Yellow Buttons	200	200	24
CHR sil	Chrysocephalum apiculatum 'Silver and Gold'	Yellow Buttons	200	200	25
COR alb	Correa alba	White Correa	200	300	25
DIA for	Dianella longifolia 'Forte'	Blue Flax Lily	140	200	208
LOM sea	Lomandra confertifolia 'Seascape'	Basket grass	200	800	220
LOM tan	Lomandra longifolia 'Tanika'	Basket grass	140	800	233
POA lab	Poa labillardieri	Common Tussock Grass	140	800	24
THE AUS	Themeda australis	Kangaroo Grass	140	600	23
Grand total: 1488					1488

The interface with Ashford Avenue uses Principles of these streets include rainwater and WSUD kerbs drainage, safe lines of sight, a feeling of local character such as reference to the university, local Cumberland Plain Woodland.

