



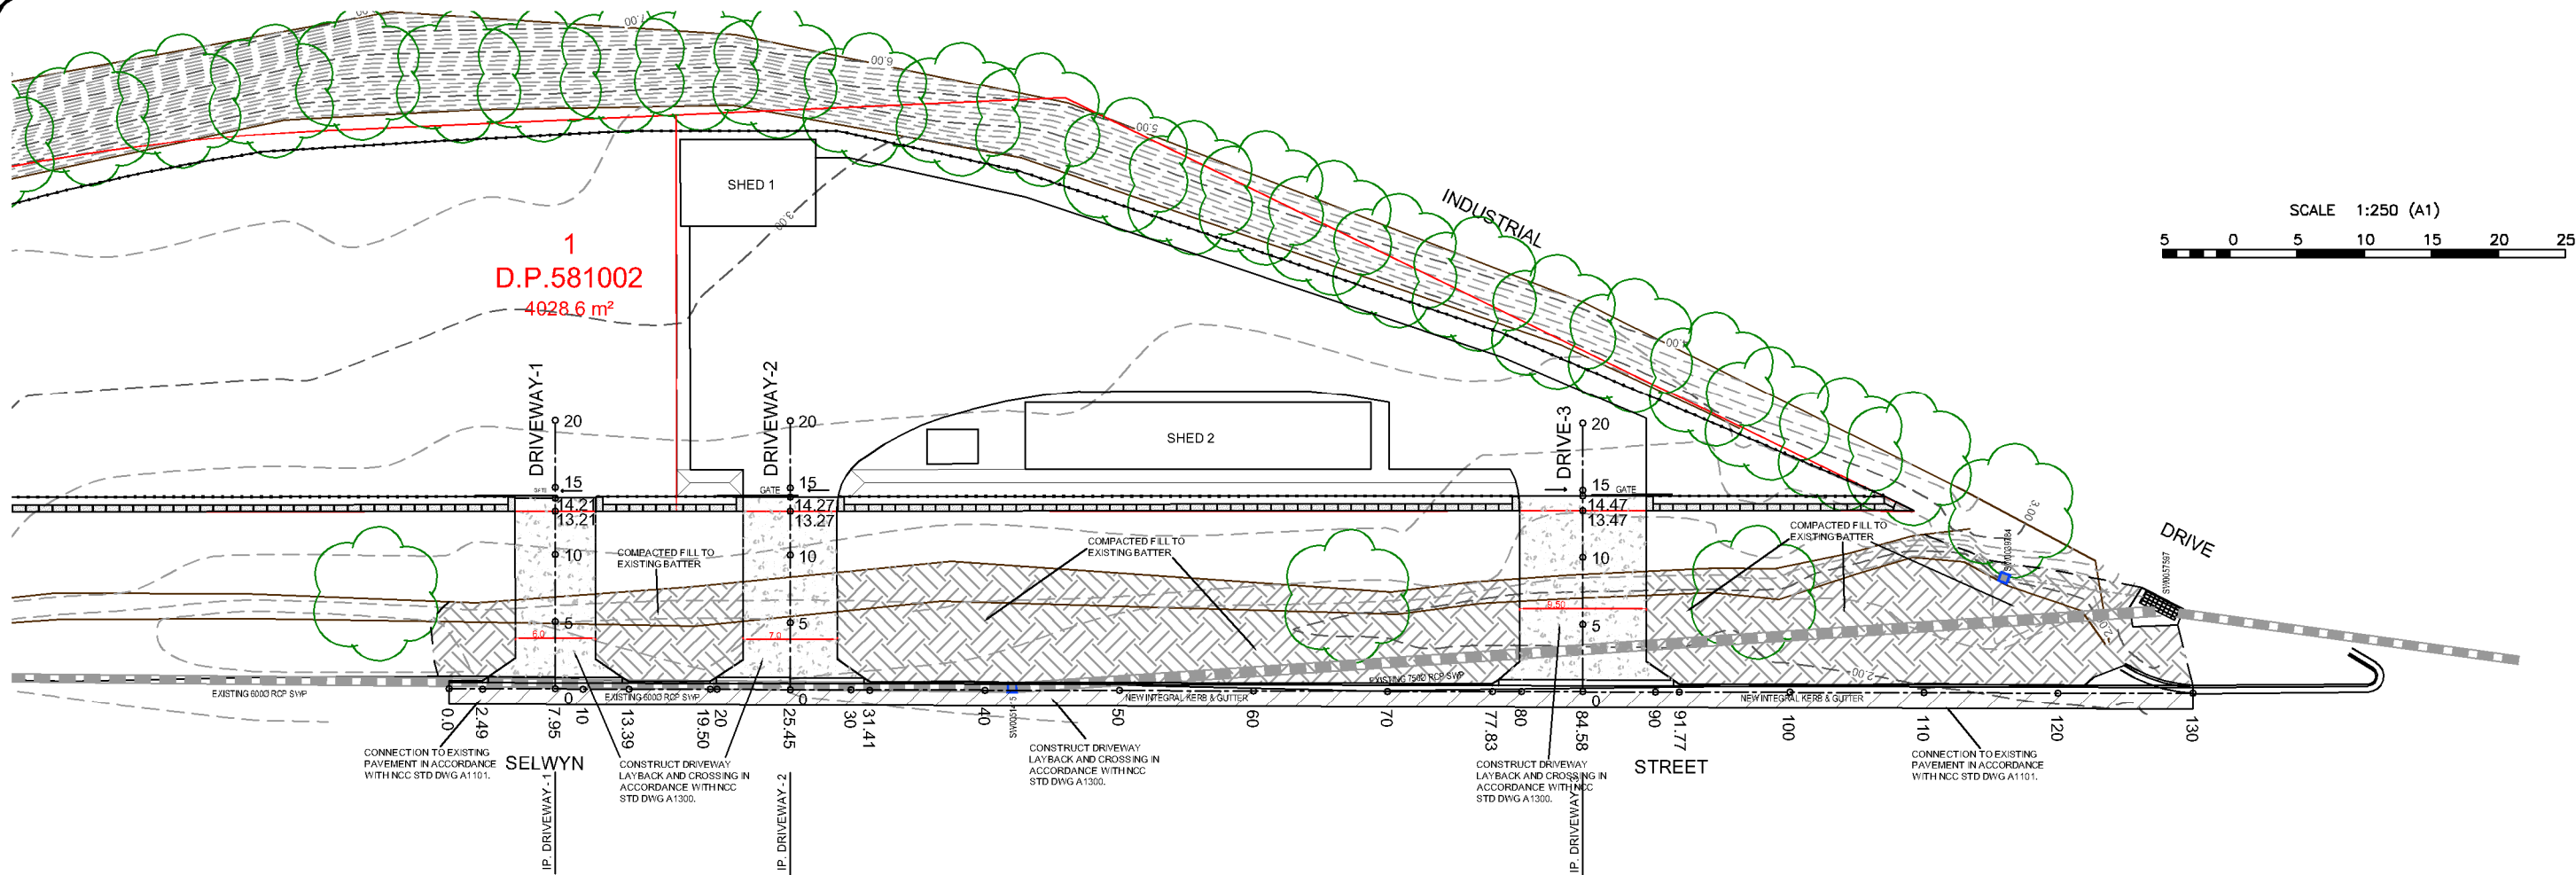

Datum R.L. -2.00		
CHAINAGE	NATURAL	DESIGN
0.00	2.24	2.24
2.49	2.24	2.24
2.94	2.24	2.24
5.00	2.24	2.24
7.94	2.24	2.24
10.00	2.24	2.24
12.94	2.24	2.24
13.39	2.24	2.24
15.00	2.24	2.24
19.50	2.23	2.23
19.85	2.23	2.23
19.99	2.23	2.23
25.00	2.20	2.20
25.45	2.20	2.20
30.00	2.18	2.18
30.56	2.17	2.17
31.41	2.17	2.17
35.00	2.15	2.15
40.00	2.14	2.14
44.99	2.13	2.13
49.99	2.12	2.12
55.00	2.11	2.11
60.00	2.10	2.10
64.99	2.09	2.09
70.00	2.08	2.08
75.00	2.08	2.08
77.83	2.08	2.08
78.28	2.08	2.08
80.00	2.07	2.07
84.58	2.07	2.07
85.00	2.07	2.07
89.99	2.07	2.07
91.31	2.07	2.07
91.76	2.07	2.07
95.00	2.07	2.07
100.00	2.06	2.06
105.00	2.03	2.03
109.26	2.00	2.00
109.99	2.01	2.01
115.00	1.99	1.99
120.00	1.96	1.96
125.00	1.97	1.97


Scale: Horizontal 1:250 Vertical 1:100

LONGITUDINAL SECTION - SELWYN STREET - LIP OF NEW GUTTER

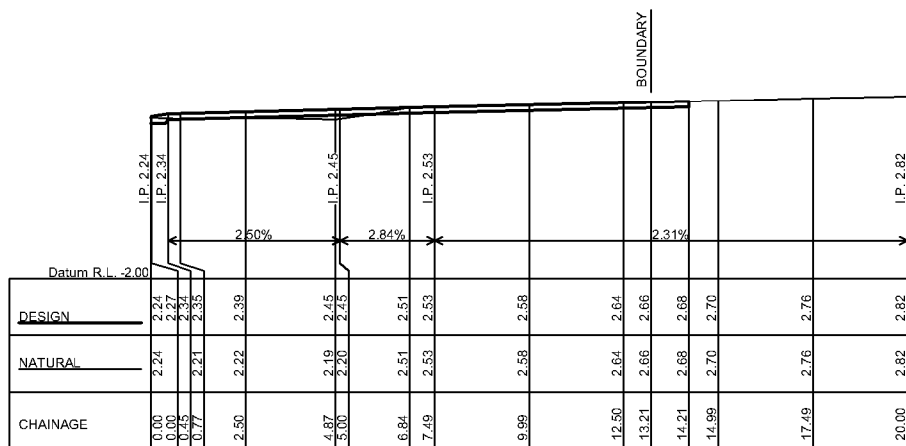


Scale: Horizontal 1:100 Vertical 1:100

LONGITUDINAL SECTION - DRIVEWAY-1

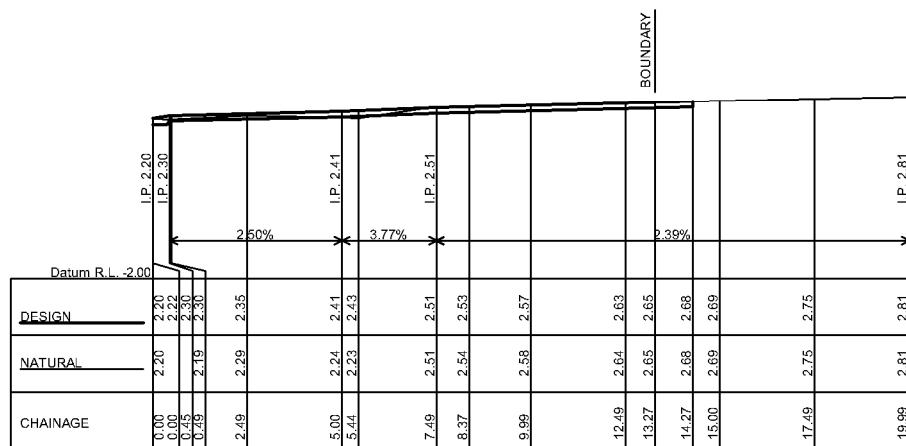

Scale: Horizontal 1:100 Vertical 1:100

LONGITUDINAL SECTION - DRIVEWAY-2

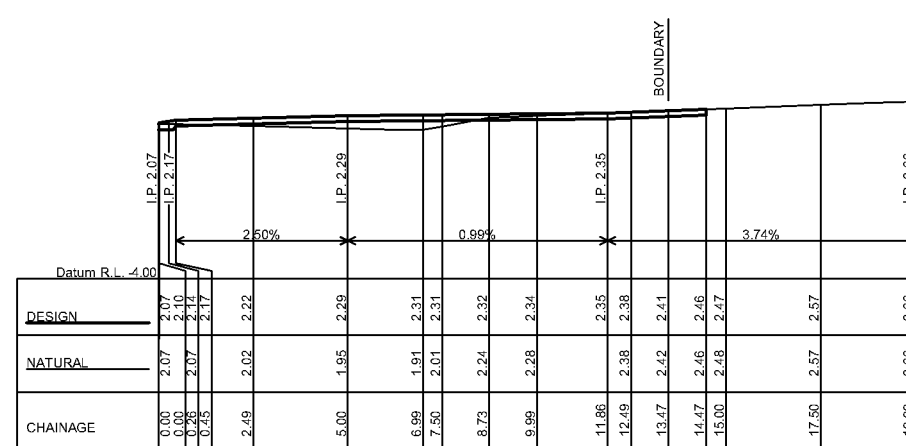

Scale: Horizontal 1:100 Vertical 1:100

LONGITUDINAL SECTION - DRIVEWAY-3

A	INITIAL ISSUE	28/11/24
Ed.	Details of Revisions	Date

"COPYRIGHT NOTICE"	
THIS PLAN AND THE INFORMATION IT CONTAINS ARE COPYRIGHT AND REMAIN THE PROPERTY OF LAND DEVELOPMENT SOLUTIONS Pty Ltd.	
USE OF THE PLAN AND INFORMATION IT CONTAINS FOR ANY OTHER PURPOSE IS NOT PERMITTED UNLESS PRIOR WRITTEN APPROVAL HAS BEEN OBTAINED FROM LAND DEVELOPMENT SOLUTIONS Pty Ltd.	
Client / Council Development Consent Number	

Scale:	AS SHOWN (A1)	Datum:	AHD
Origin:	-	Contour Int:	-
Designed:	B.B.	Drawn:	AW
Checked:	B.B.	Approved:	J.H.
Job Number:	6759	Drawing File:	6759-Roadworks-1
Registered Surveyor:			



LAND DEVELOPMENT SOLUTIONS

Surveying • Planning • Engineering

PO Box 853 THE JUNCTION NSW 2291










Phone: (02) 4963 5520 Fax: (02) 4963 5521

E-mail: mail@lds.net.au

ABN: 42 110 897 928

PROPOSED ROADWORKS & DRIVEWAY CROSSINGS	
No.20 SELWYN STREET	
MAYFIELD	

Drawing Number	Edition
1	A
Sheet 1 of 3	

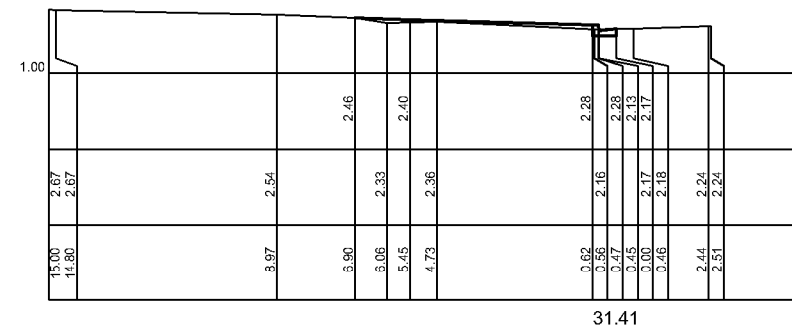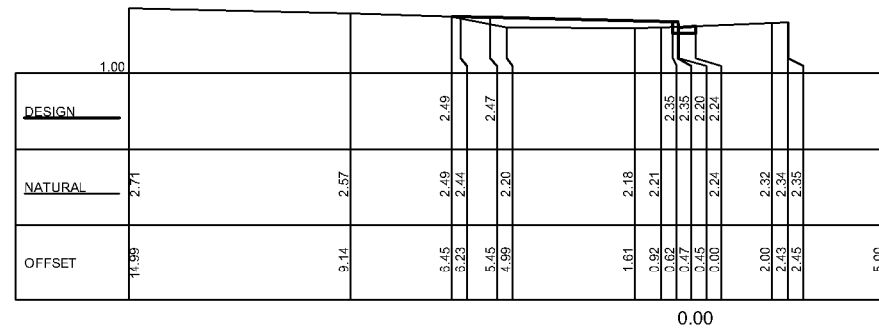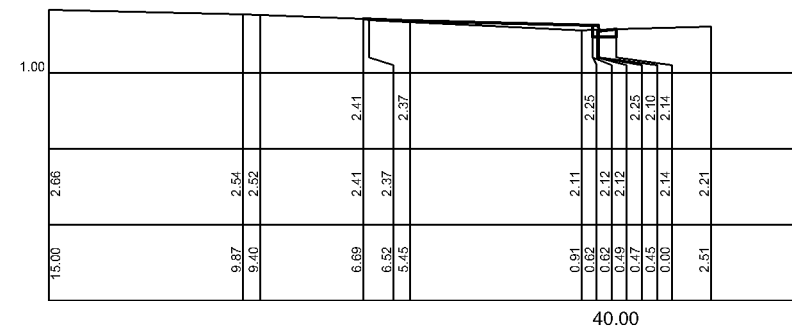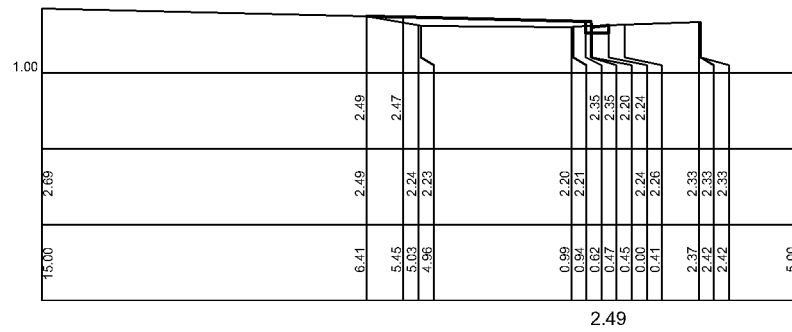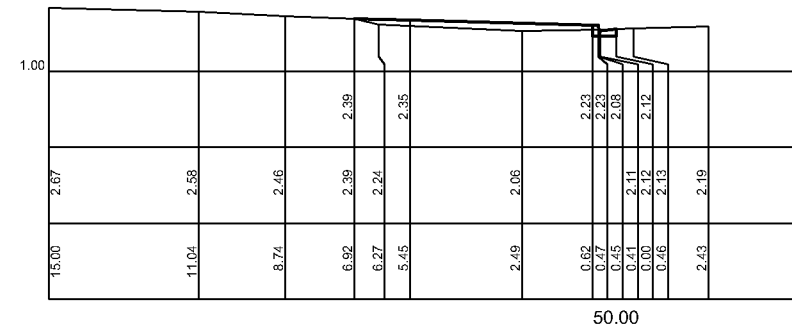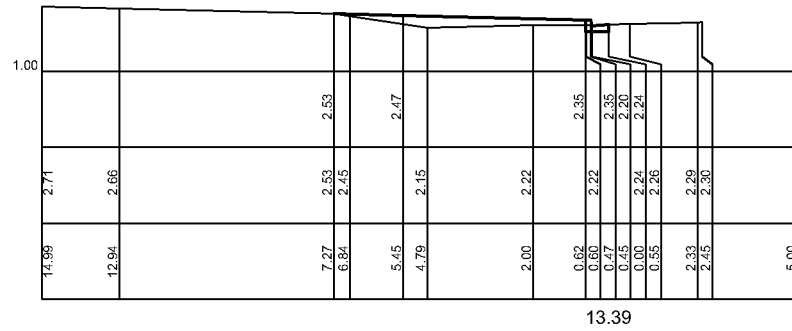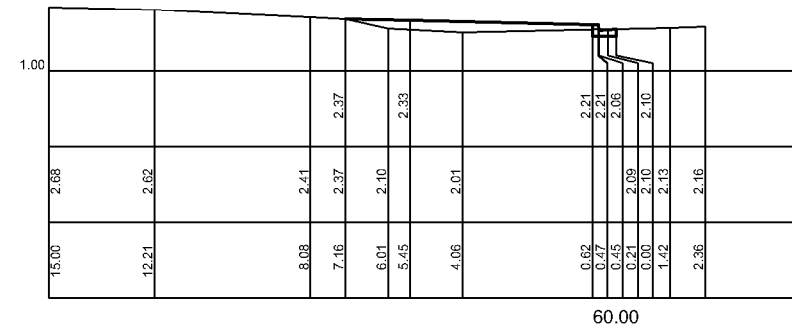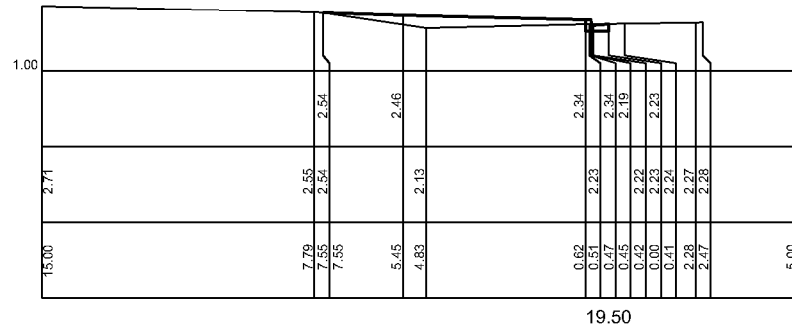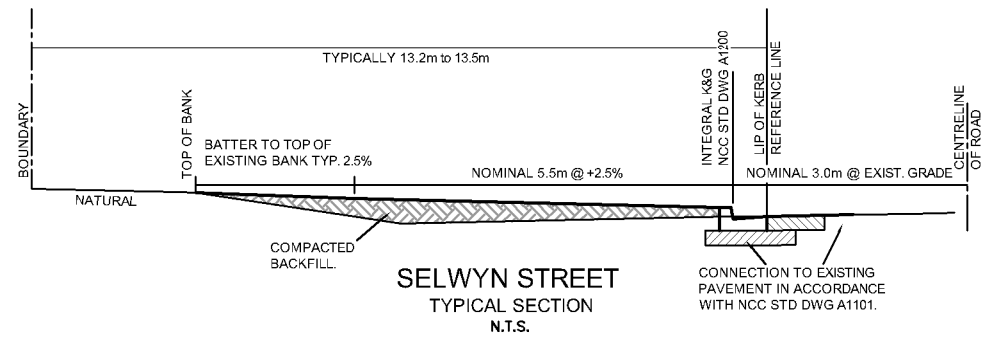

SCALE 1:250 (A1)

5 0 5 10 15 20 25

A	INITIAL ISSUE	28/11/24
	Details of Revisions	Date

"COPYRIGHT NOTICE"
THIS PLAN AND THE INFORMATION IT CONTAINS ARE COPYRIGHT AND REMAIN THE PROPERTY OF LAND DEVELOPMENT SOLUTIONS Pty Ltd.
USE OF THE PLAN AND INFORMATION IT CONTAINS FOR ANY OTHER PURPOSE IS NOT PERMITTED UNLESS PRIOR WRITTEN APPROVAL HAS BEEN OBTAINED FROM LAND DEVELOPMENT SOLUTIONS Pty Ltd.

Client / Council Development Consent Number

Scale: AS SHOWN (A1)
Origin: -
Designed: B.B.
Checked: B.B.
Job Number: 6759

Datum: AHD
Contour Int: -
Drawn: AW
Approved: J.H.
Drawing File: 6759-Roadworks-1

Registered Surveyor:

Surveying • Planning • Engineering




PO Box 853 THE JUNCTION NSW 2291

Phone: (02) 4963 5520 Fax: (02) 4963 5521
E-mail: mail@lds.net.au

ABN: 42 110 897 928

PRELIMINARY CROSS SECTIONS,
SELWYN STREET - 1
No.20 SELWYN STREET
MAYFIELD

Drawing Number	Edition
2	A
Sheet 2 of 3	

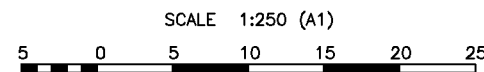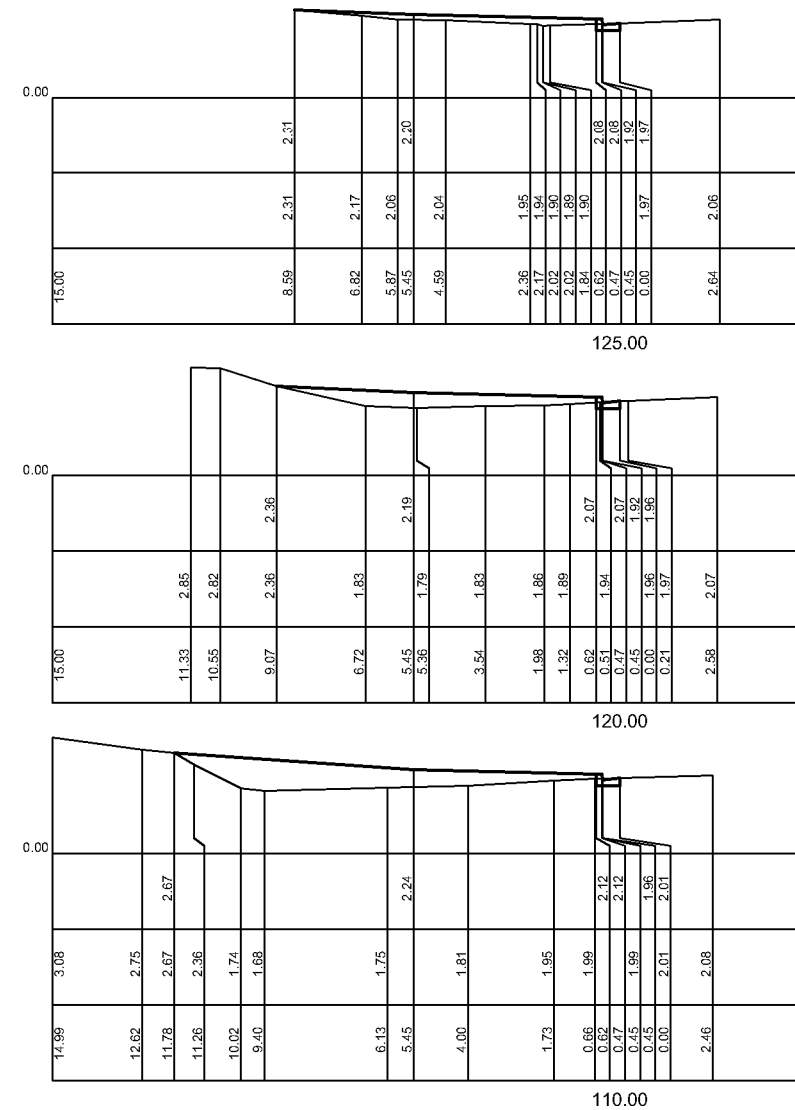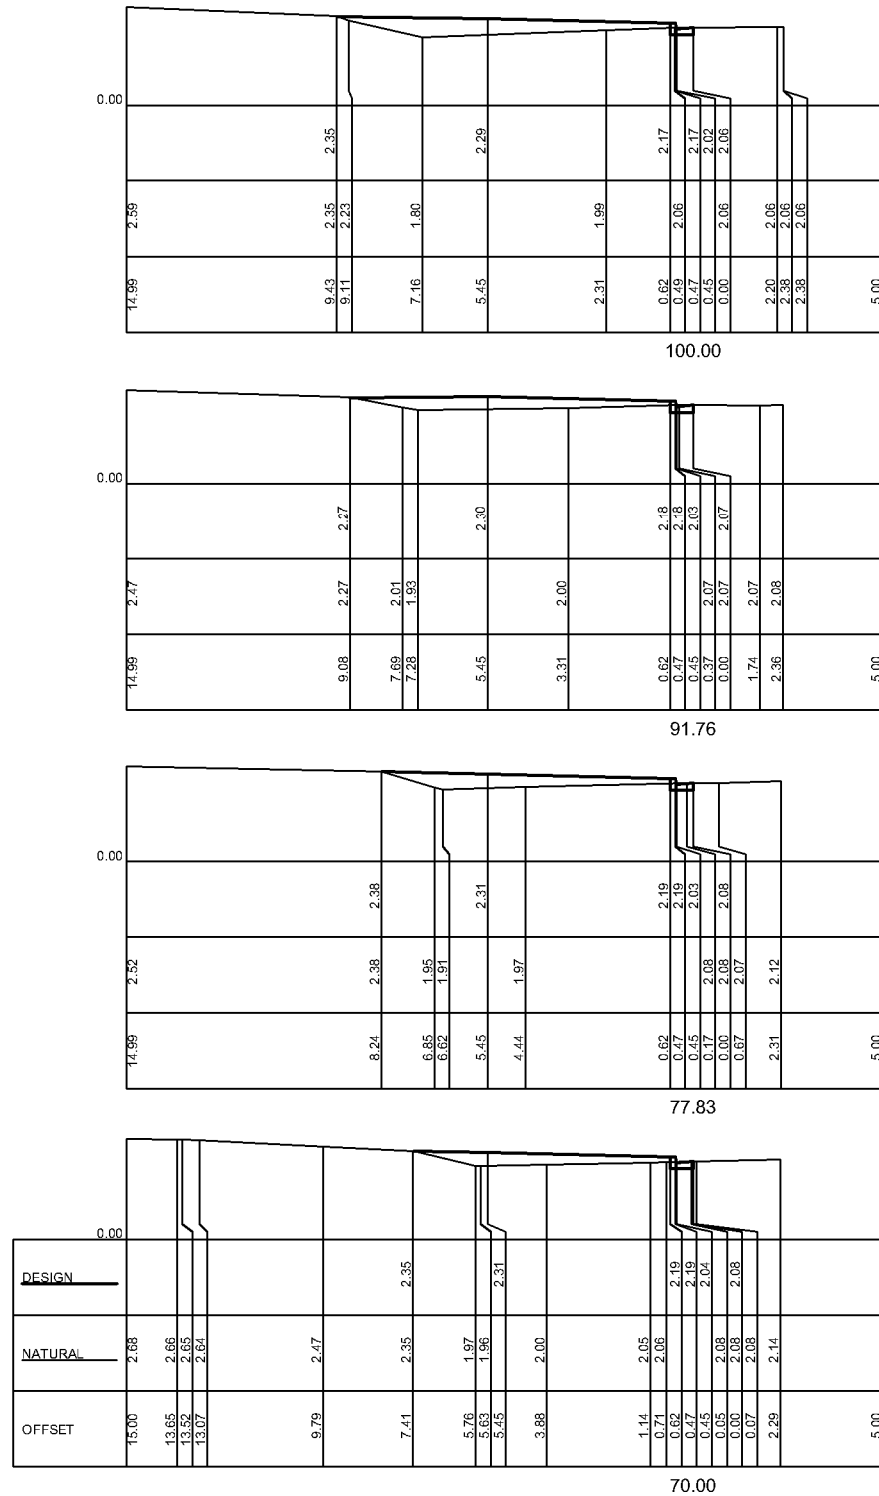

A	INITIAL ISSUE	28/11/24
Ed.	Details of Revisions	Date

"COPYRIGHT NOTICE"
THIS PLAN AND THE INFORMATION IT CONTAINS ARE COPYRIGHT AND REMAIN THE PROPERTY OF LAND DEVELOPMENT SOLUTIONS Pty Ltd.
USE OF THE PLAN AND INFORMATION IT CONTAINS FOR ANY OTHER PURPOSE IS NOT PERMITTED UNLESS PRIOR WRITTEN APPROVAL HAS BEEN OBTAINED FROM LAND DEVELOPMENT SOLUTIONS Pty Ltd.

Client / Council Development Consent Number

Scale: AS SHOWN (A1)
Origin: --
Designed: B.B.
Checked: B.B.
Job Number: 6759
Datum: AHD
Contour Int: -
Drawn: AW
Approved: J.H.
Drawing File: 6759-Roadworks-1
Registered Surveyor:


LAND DEVELOPMENT SOLUTIONS
Surveying • Planning • Engineering
PO Box 853 THE JUNCTION NSW 2291
Phone: (02) 4963 5520 Fax: (02) 4963 5521
E-mail: mail@lds.net.au
ABN: 42 110 897 928

PRELIMINARY CROSS SECTIONS,
SELWYN STREET - 2
No.20 SELWYN STREET
MAYFIELD

Drawing Number	Edition
3	A
Sheet 3 of 3	