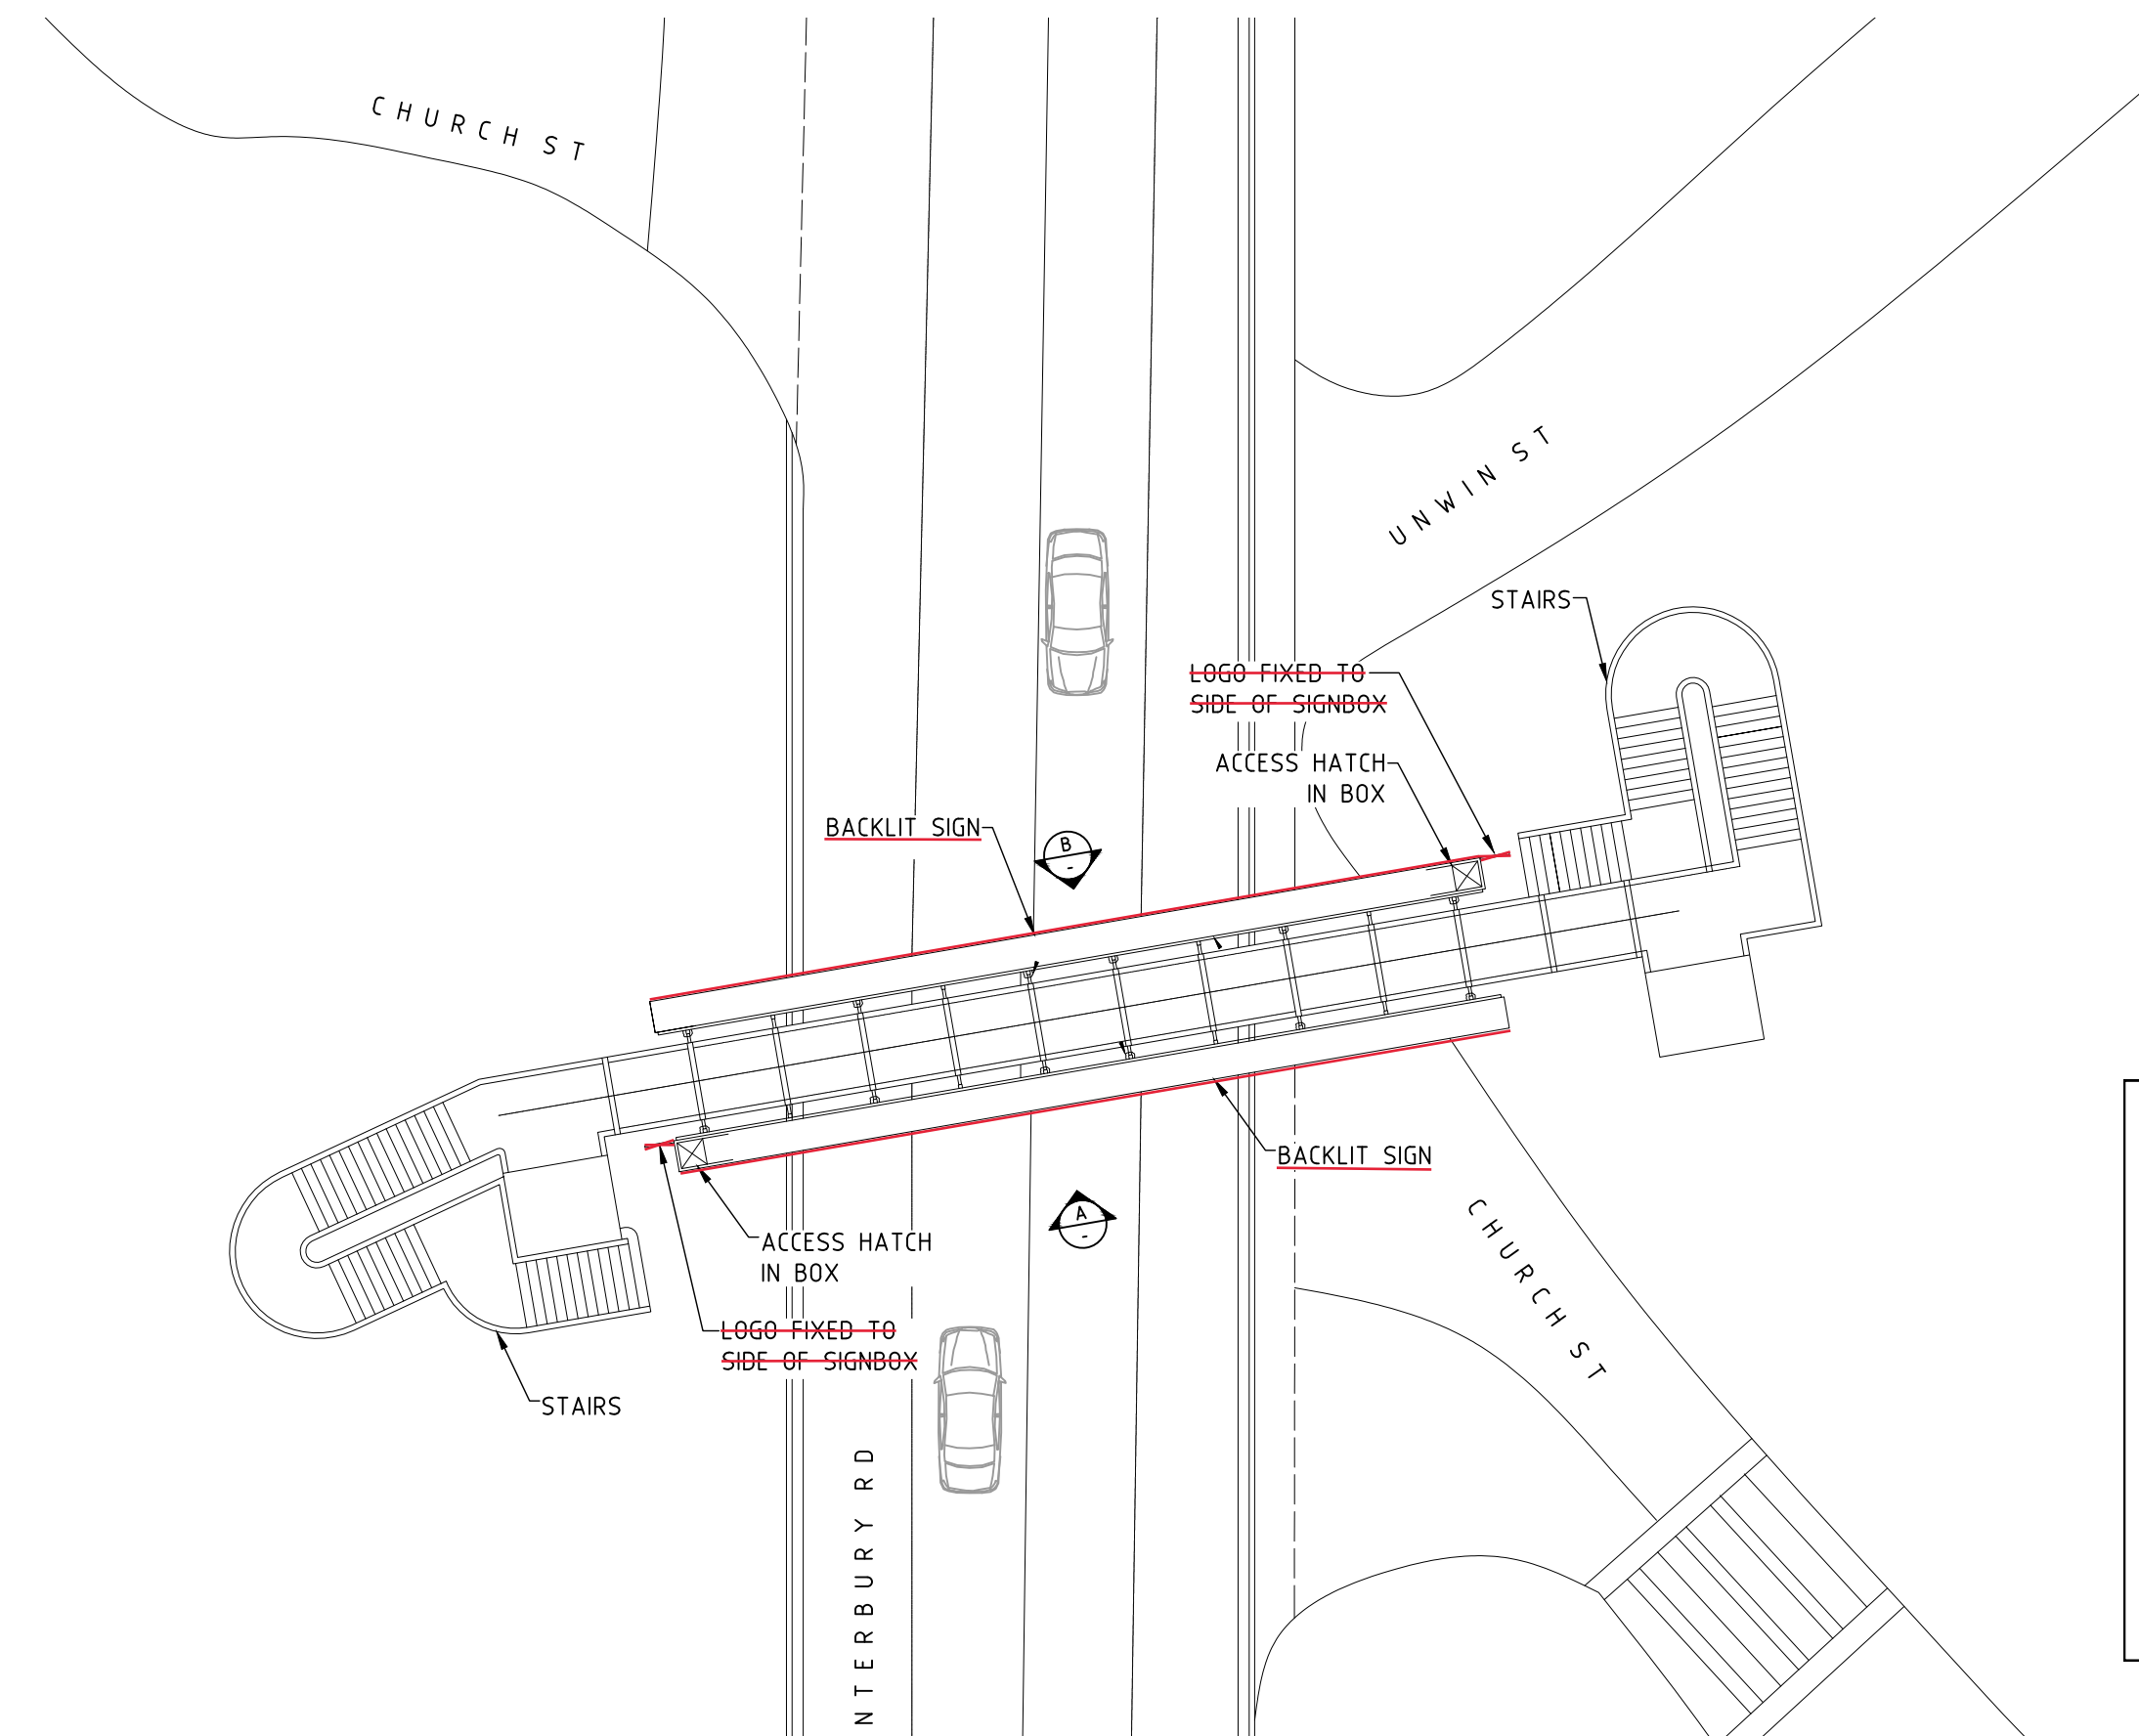
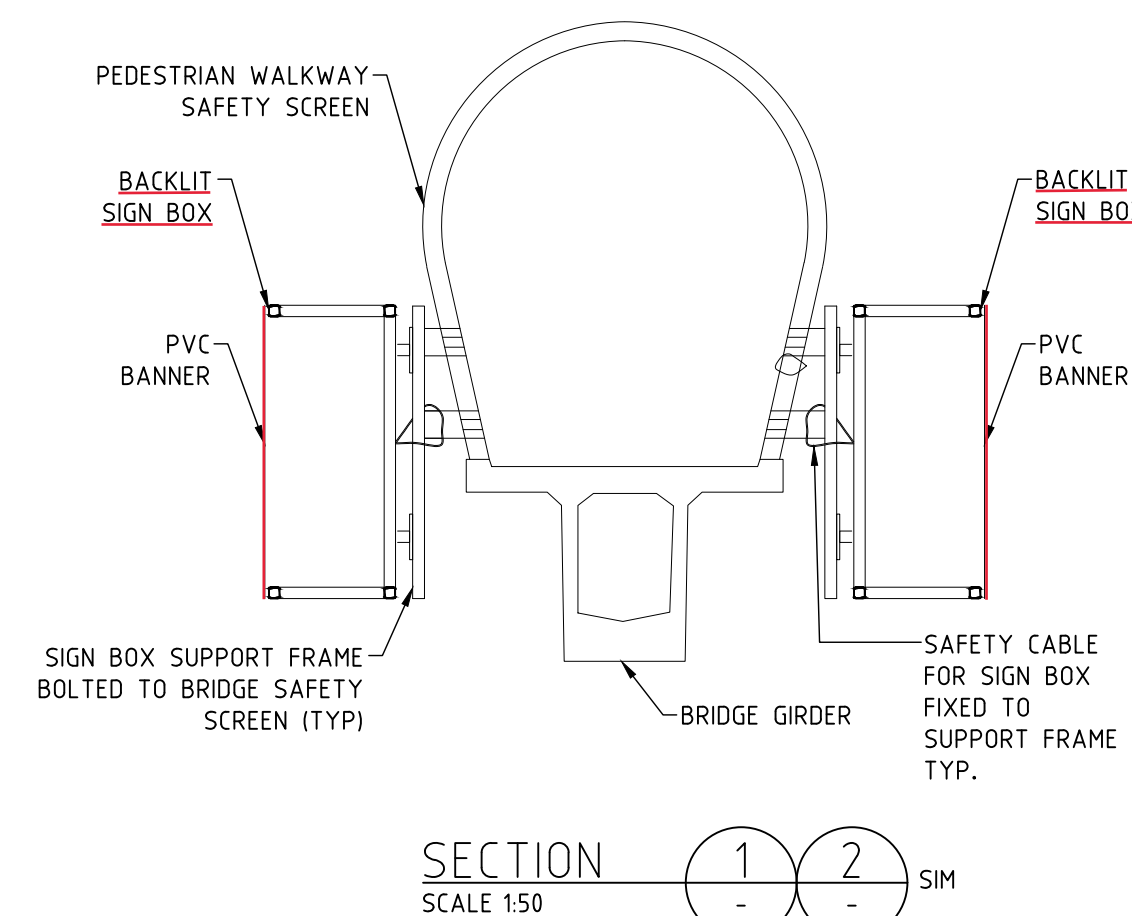


[illegible][illegible]

2	23/10/24	ISSUED FOR DA APPROVAL							
1	23/09/24	ISSUED FOR DA APPROVAL							
ISSUE	DATE	REVISION					PREP	CHECK	AUTH
TRANSPORT FOR NEW SOUTH WALES									
CANTERBURY RD					CANTERBURY CITY COUNCIL				
ADVERTISING SIGNAGE CANTERBURY RD OVERPASSS CANTERBURY									
GENERAL ARRANGEMENT									
					 27-31 Argyle Street, Parramatta NSW 2150				
PREPARED		CHECKED		REGISTRATION No of PLANS					
DESIGN JL		_____		DS2024/001015					
DRAWING MT		_____		RTA BRIDGE NUMBER			B10153		
APPROVED		DESIGN DA RECORDS			ISSUE STATUS			DA APPROVAL	
_____ DIRECTOR					SHEET No DA01		ISSUE 2		