



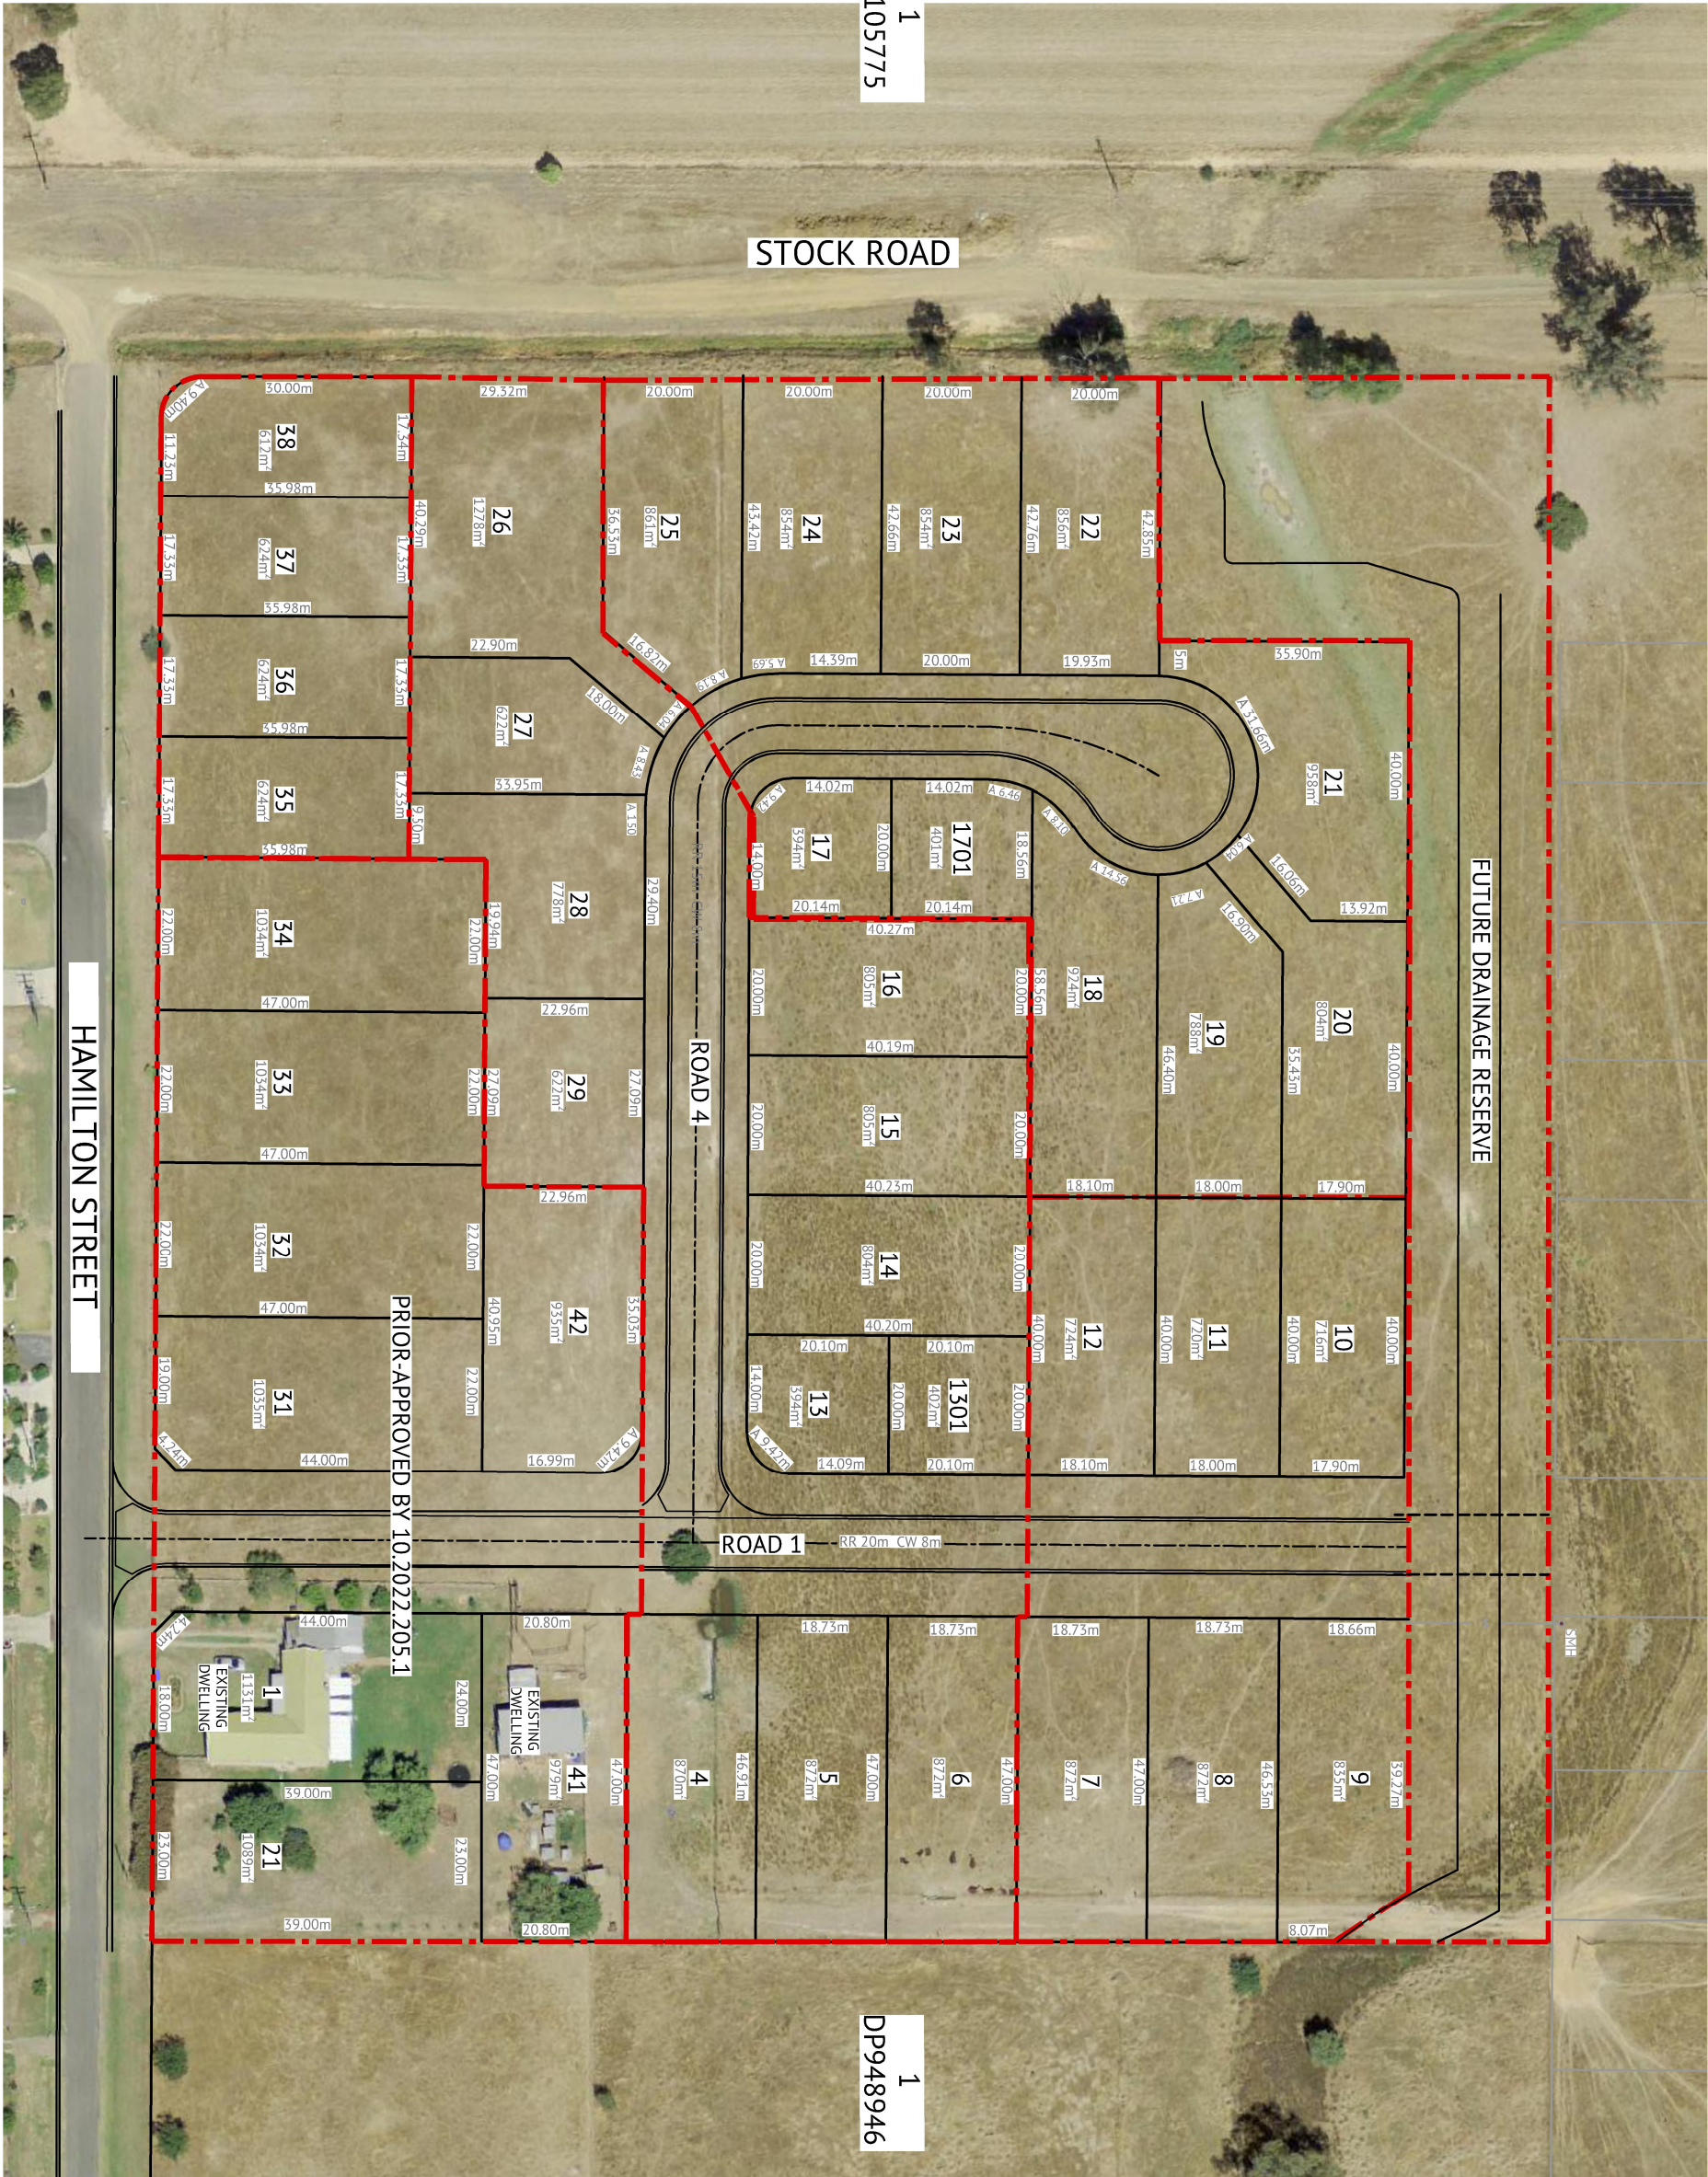

1
DP1105775

1
DP948946

FOR INFORMATION					
27/09/2024	C	PROPOSED LAYOUT FOR SUBDIVISION OF BALANCE LAND		DO	DB
07/08/2024	B	ISSUED LOT DIMENSIONS AND AREAS ADDED		GT	NG
15/07/2024	A	DRAFT		TC	AP
DATE	REV	DESCRIPTION	REVISIONS	TC	AP

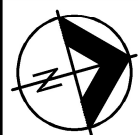

ALBURY OFFICE


598 MACAULEY STREET

ALBURY, NSW 2640

PH: (02) 6053 0100

WEB: www.premise.com.au

PROJECT MANAGER IB	

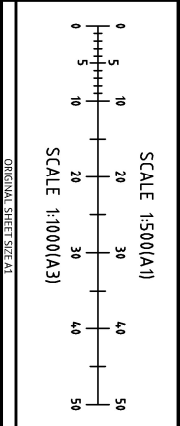

CLIENT		LANDL PROJECTS	
PROJECT	PROPOSED SUBDIVISION		
LOCATION	24 HAMILTON STREET, CULCAIRN NSW		
SHEET TITLE	PROPOSED SUBDIVISION PLAN WITH AERIAL		

JOB CODE	17505-07
SHEET NUMBER	TP02
REV	C