


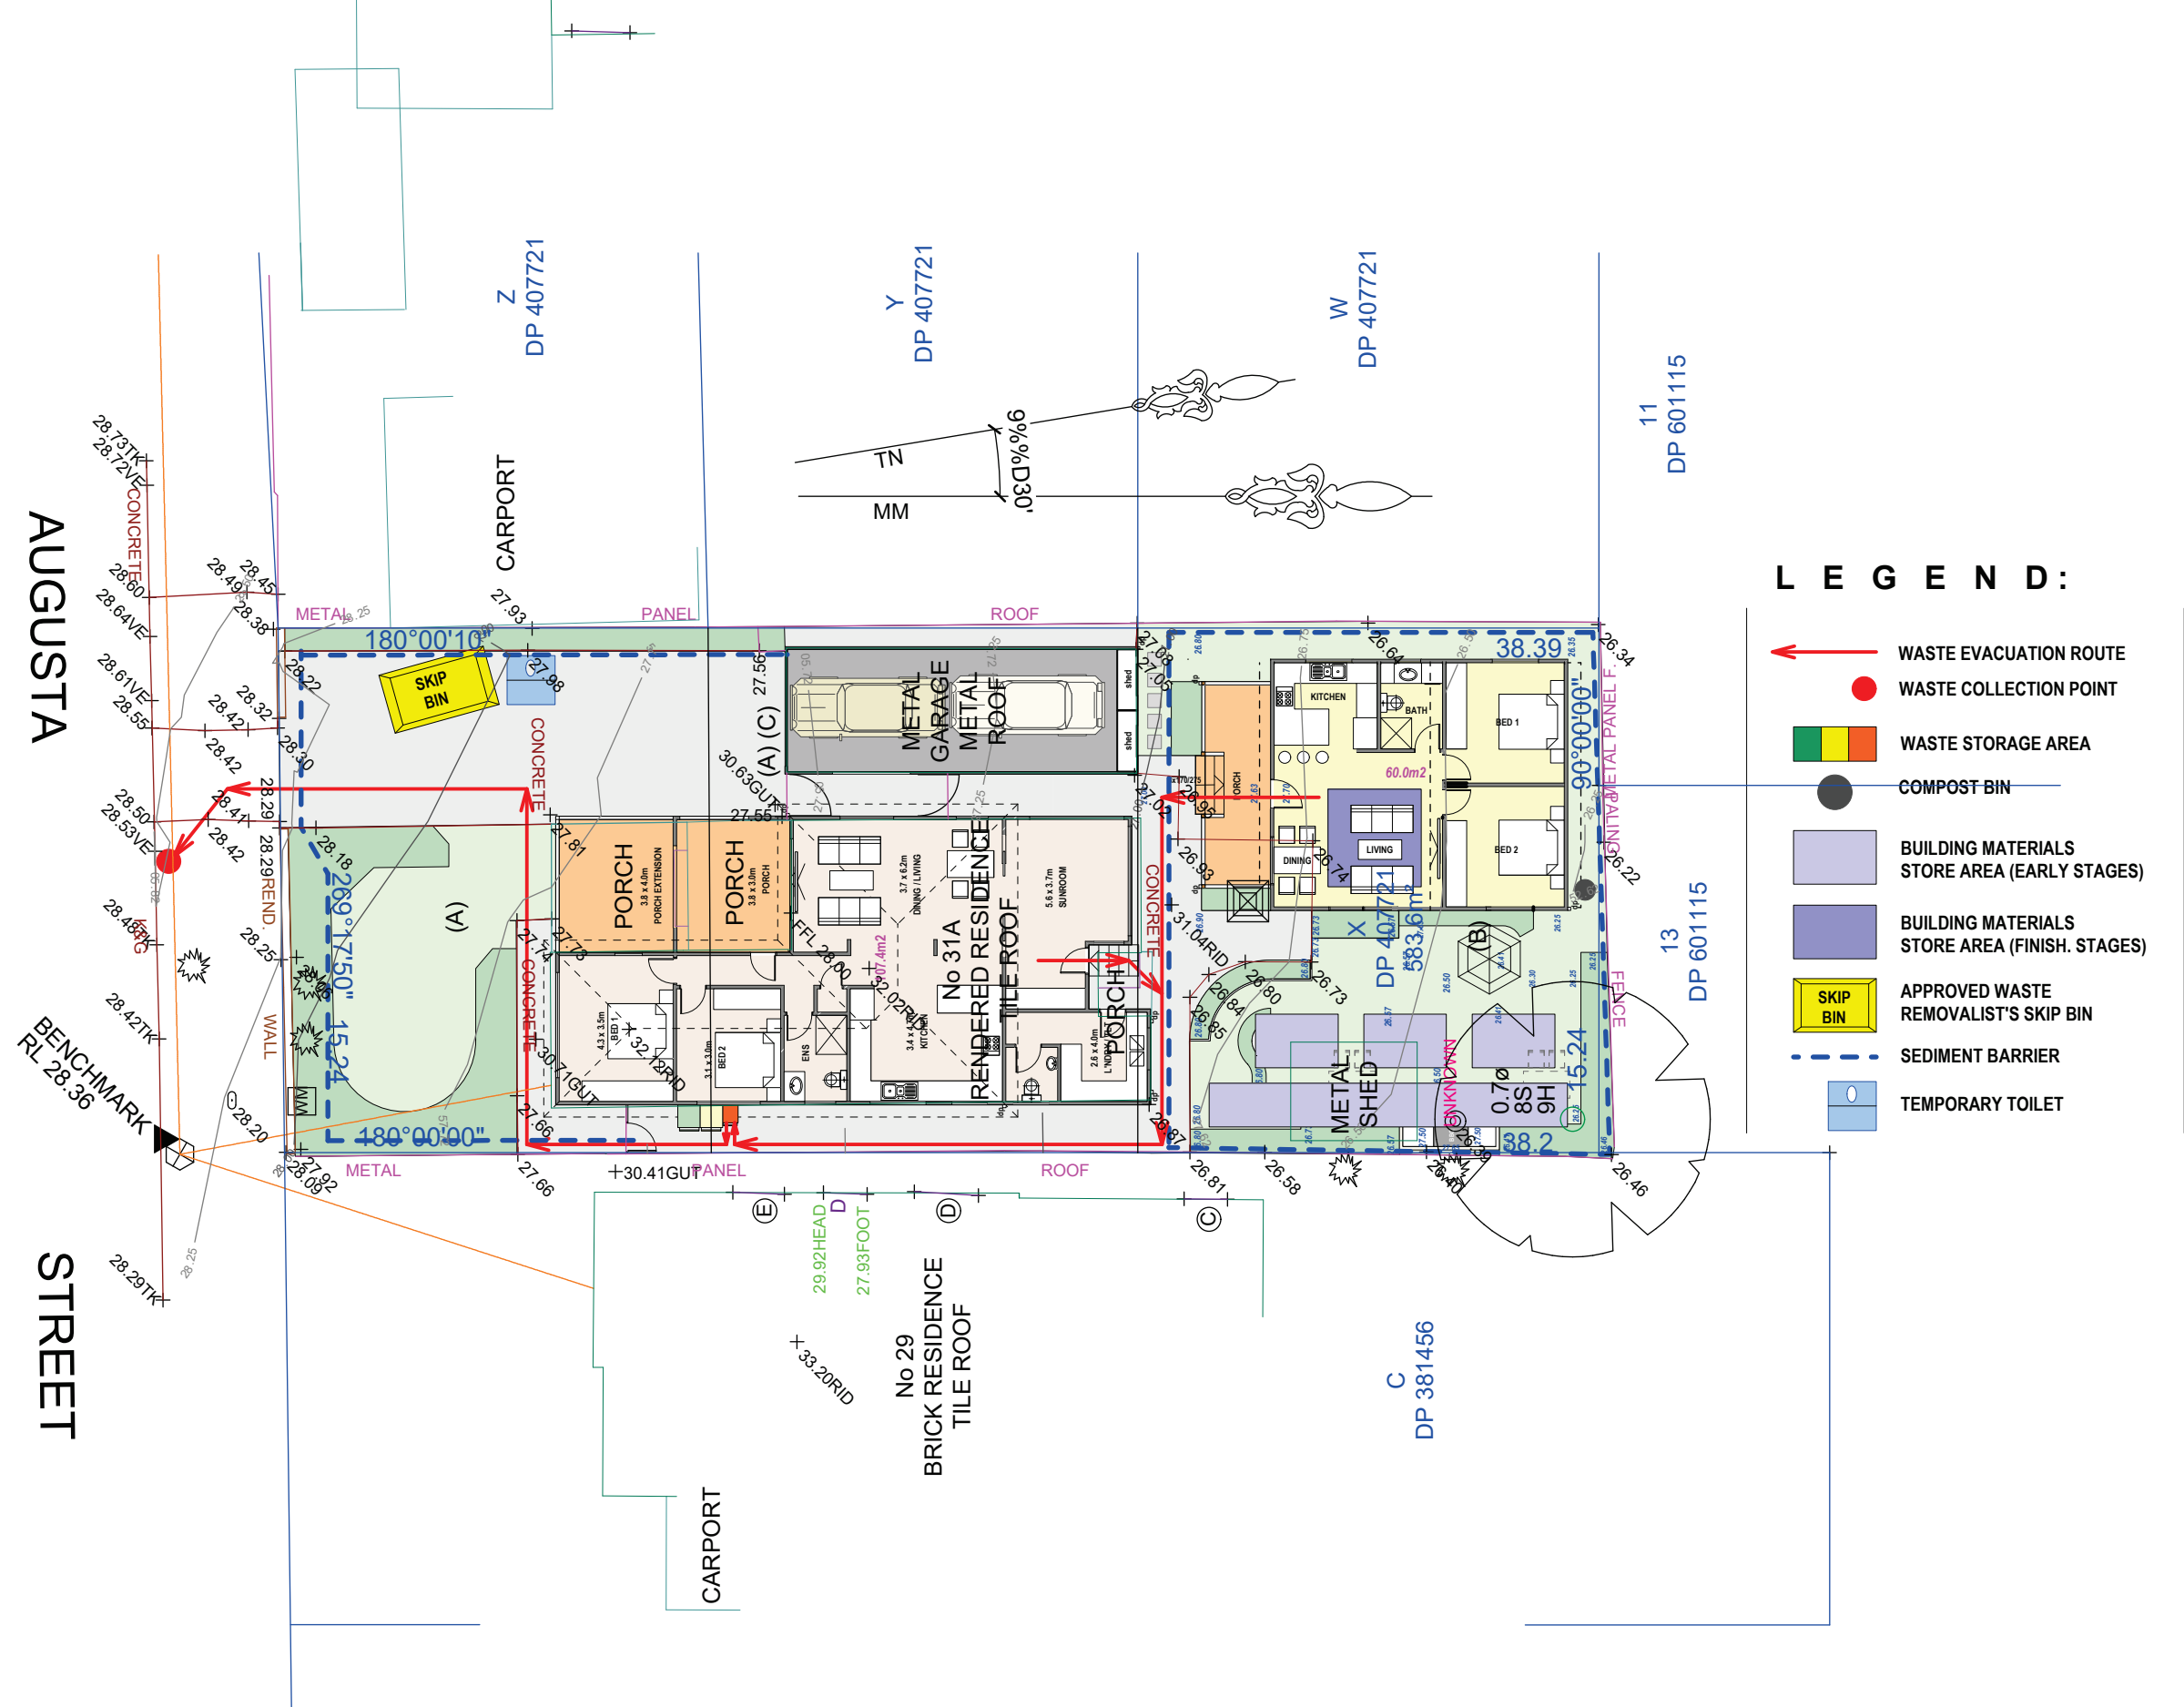

WASTE MANAGEMENT PLAN

1:200

 atrium design and drafting	DESIGNED BY: D.A.	project: PROPOSED SECONDARY DWELLING			
	DATE: AUGUST. 2024	for: Mr Boulas Taouk			
	DRAWN BY: D.A.	at: 31a Augusta Street, Condell Park, NSW 2200			
email: d.asic@hotmail.com	DATE: AUGUST. 2024	JOB No: 09/24	AMENDMENT:	SIZE:	DWG.No:
PO box 504 Sydney Markets NSW 2129	STAGE: CONCEPT PLAN	SCALE: AS SHOWN	00	A3	12