


FENWICK STREET

1 JUNE 21st 8am
1 : 200

This drawing can only be used for the specified project and address. architectural drawings indicate design intent ONLY, licensed builder is to ensure that all construction is in accordance with all relevant AUSTRALIAN STANDARDS and BUILDING CODES, licensed builder is to also ensure that the plans meet the site specifications, this drawing is to be used in accordance with its purpose of issue ONLY no responsibility will be accepted for the improper use of this drawing. DANDACHU DESIGN STUDIO will not be liable for any 'ERRORS' miscalculations, misinterpretations of any nature and will not be held liable for any claims, requisitions and liabilities arising from any future claims. Accepting this drawing will be considered as your form of acceptance of the content of the drawings. BY accepting this drawing you also agree that you have carried out your site survey and dimensions of the site to which the drawings relate and will not hold DANDACHU DESIGN STUDIO liable for any errors or miscalculations that may arise, before, during or after construction.

| REV | DATE | DESCRIPTION | BY |
|-----|--------|---------------|----|
| A | SEP 24 | DA SUBMISSION | MD |
| | | | |
| | | | |
| | | | |
| | | | |

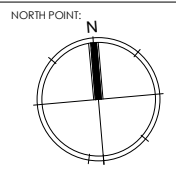


CLIENT:
NUCON CONSTRUCTION

DRAWING TITLE:
**JUNE 21ST 8AM SHADOW
DIAGRAM**

| | | |
|-----------------------------|-------------------------------|----------------------|
| JOB NUMBER: 24001 | DWG NUMBER: A 10.04 | ORIGINAL SIZE: A3 |
| DRAWN BY: MD | REV DATE: JAN 24 | REV: |
| CHECKED BY: MD | SCALE: AS SHOWN | A |


JOB DESCRIPTION:
PROPOSED 2 STOREY DWELLING

ADDRESS:
**73 FENWICK STREET, BANKSTOWN
LOT 87 DP 9332**

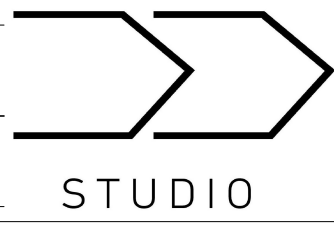

STREET


FENWICK

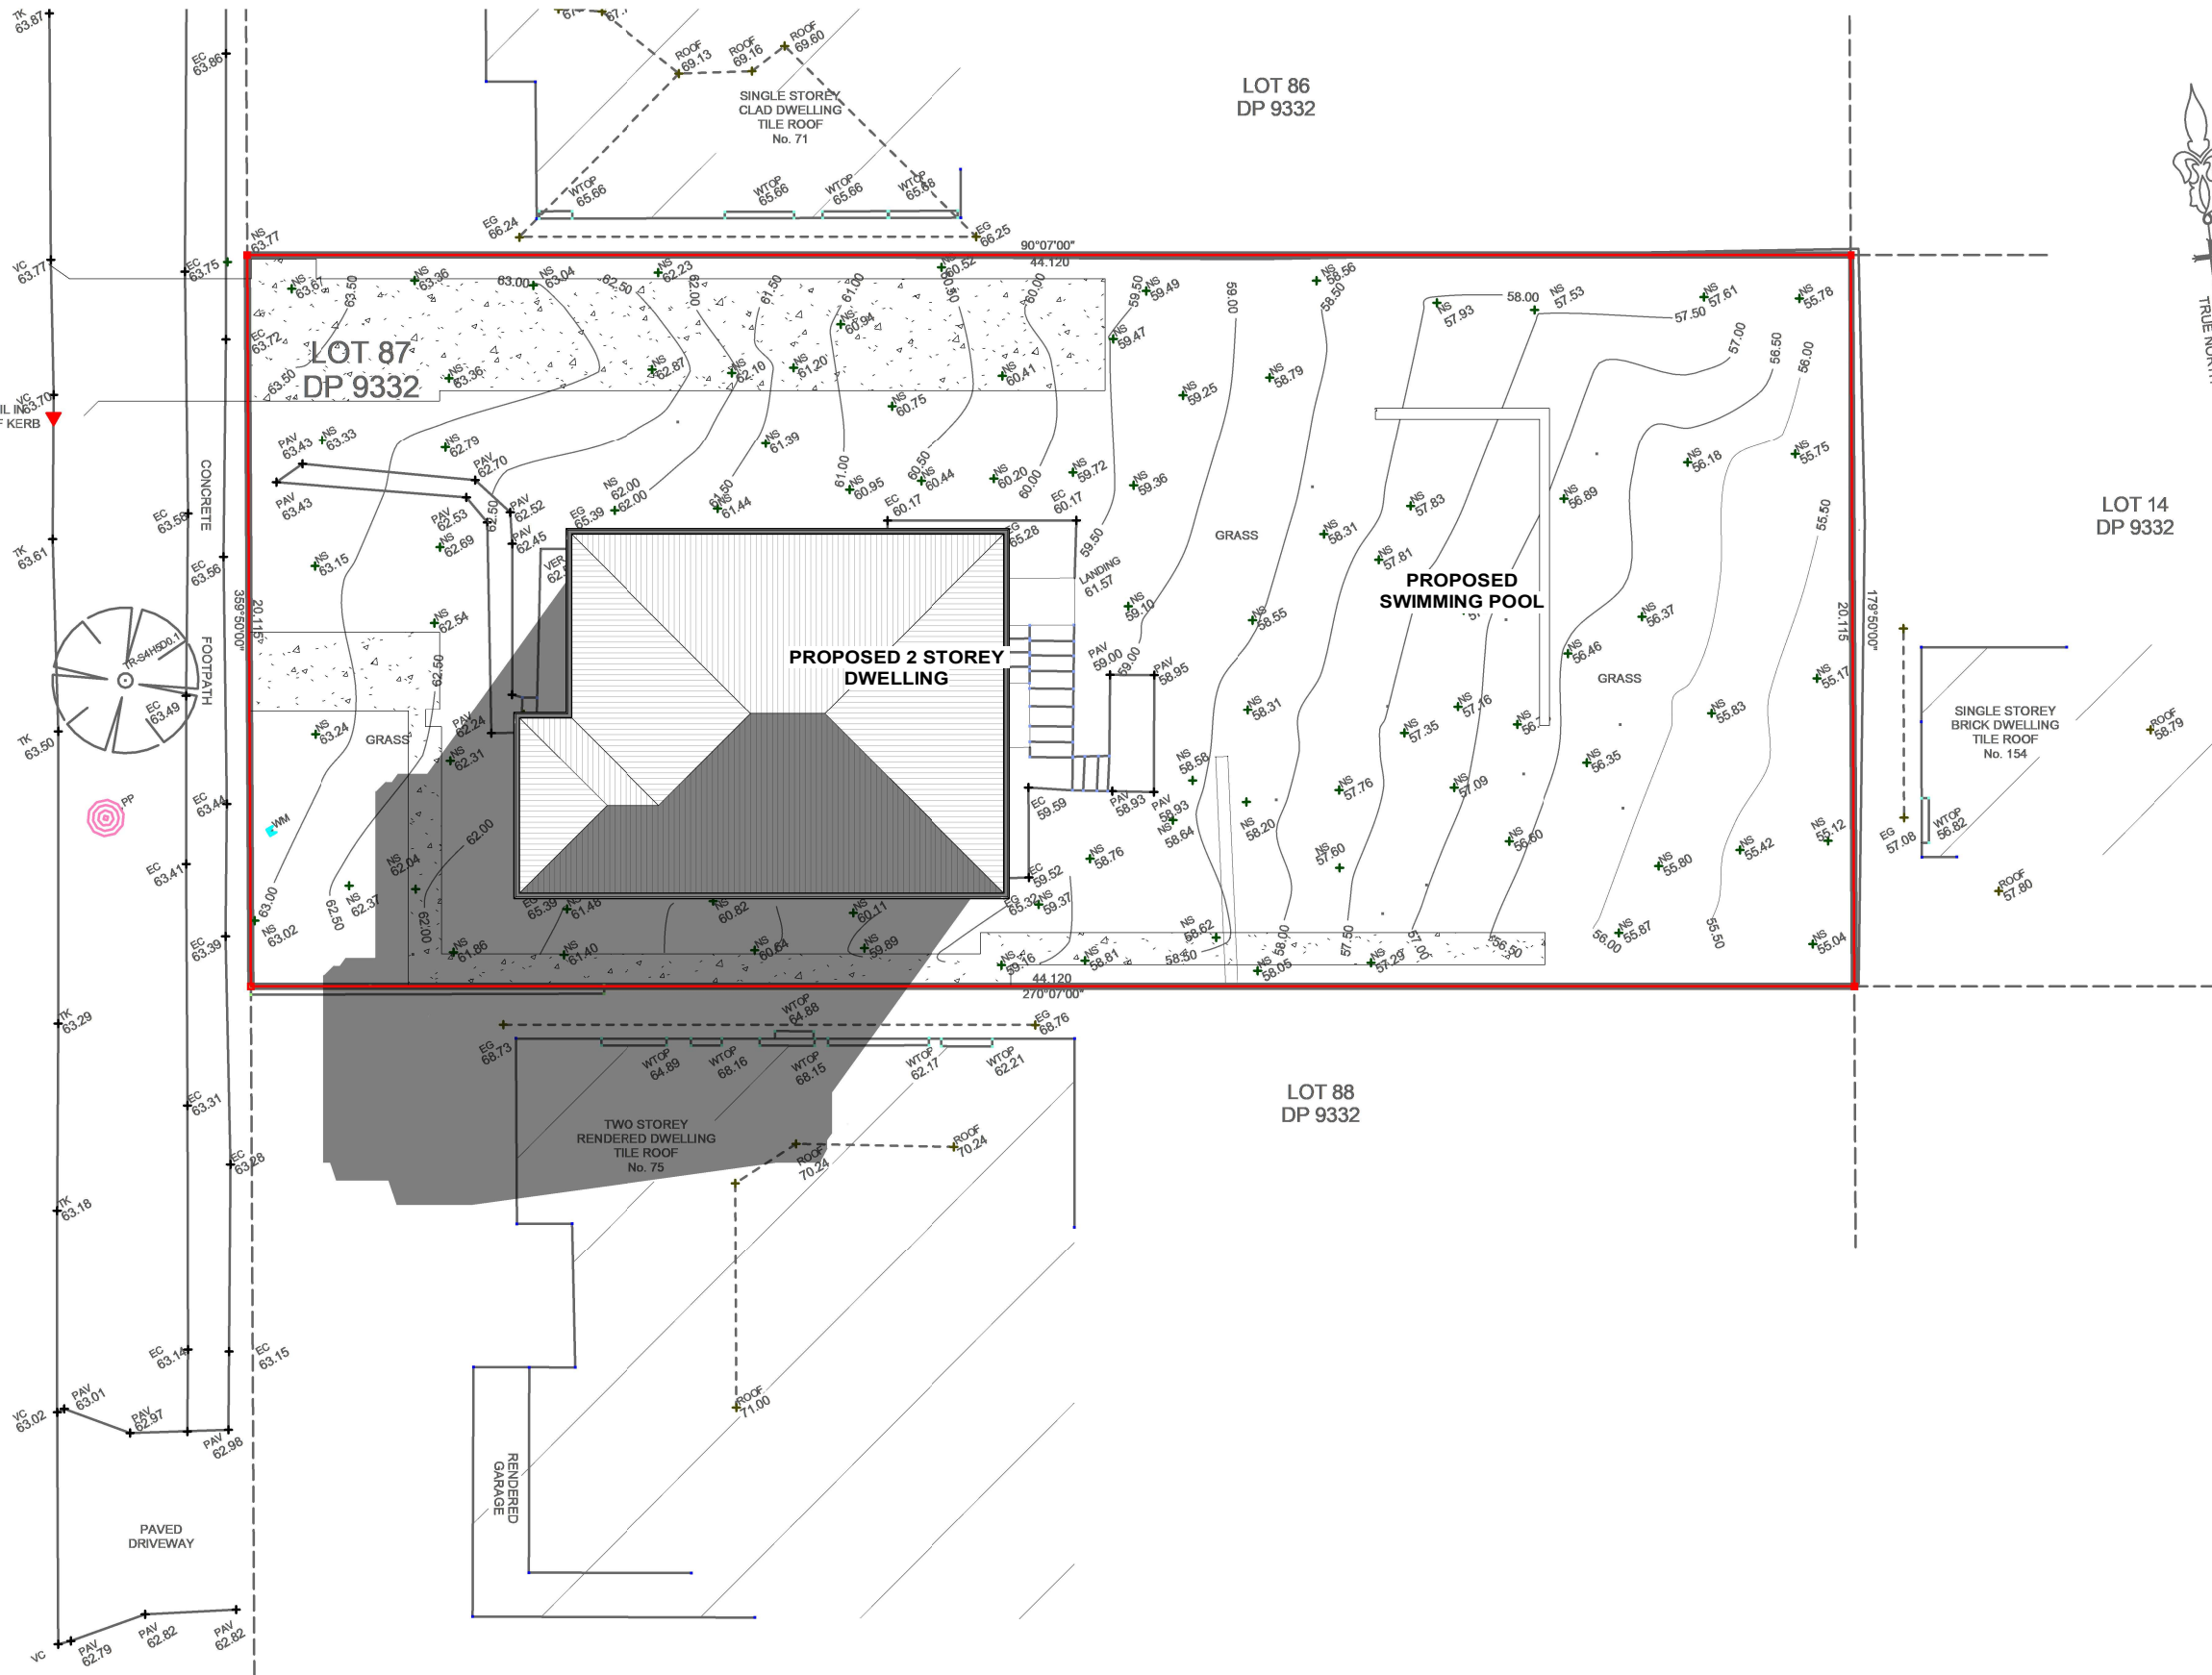

1 JUNE 21st 9am
1 : 200

This drawing can only be used for the specified project and address. architectural drawings indicate design intent ONLY, licensed builder is to ensure that all construction is in accordance with all relevant AUSTRALIAN STANDARDS and BUILDING CODES, licensed builder is to also ensure that the plans meet the site specifications, this drawing is to be used in accordance with its purpose of issue 'ONLY' no responsibility will be accepted for the improper use of this drawing. DANDACHU DESIGN STUDIO will not be liable for any 'ERRORS' miscalculations, misinterpretations of any nature and will not be held liable for any claims, requisitions and liabilities arising from any future claims. Accepting this drawing will be considered as your form of acceptance of the content of the drawings. BY accepting this drawing you also agree that you have carried out your site survey and dimensions of the site to which the drawings relate and will not hold DANDACHU DESIGN STUDIO liable for any errors or miscalculations that may arise, before, during or after construction.

| REV | DATE | DESCRIPTION | BY |
|-----|--------|---------------|----|
| A | SEP 24 | DA SUBMISSION | MD |
| | | | |
| | | | |
| | | | |
| | | | |

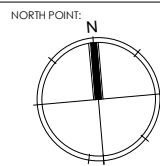

CLIENT:
NUCON CONSTRUCTION

DRAWING TITLE:
**JUNE 21ST 9PM SHADOW
DIAGRAM**

JOB NUMBER:
24001

DWG NUMBER:
A 10.05

ORIGINAL SIZE:
A3

DRAWN BY:
MD


REV DATE:
JAN 24

CHECKED BY:
MD

SCALE:
AS SHOWN

JOB DESCRIPTION:
PROPOSED 2 STOREY DWELLING


ADDRESS:
**73 FENWICK STREET, BANKSTOWN
LOT 87 DP 9332**

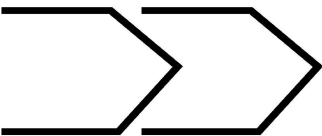

STUDIO

STREET


FENWICK

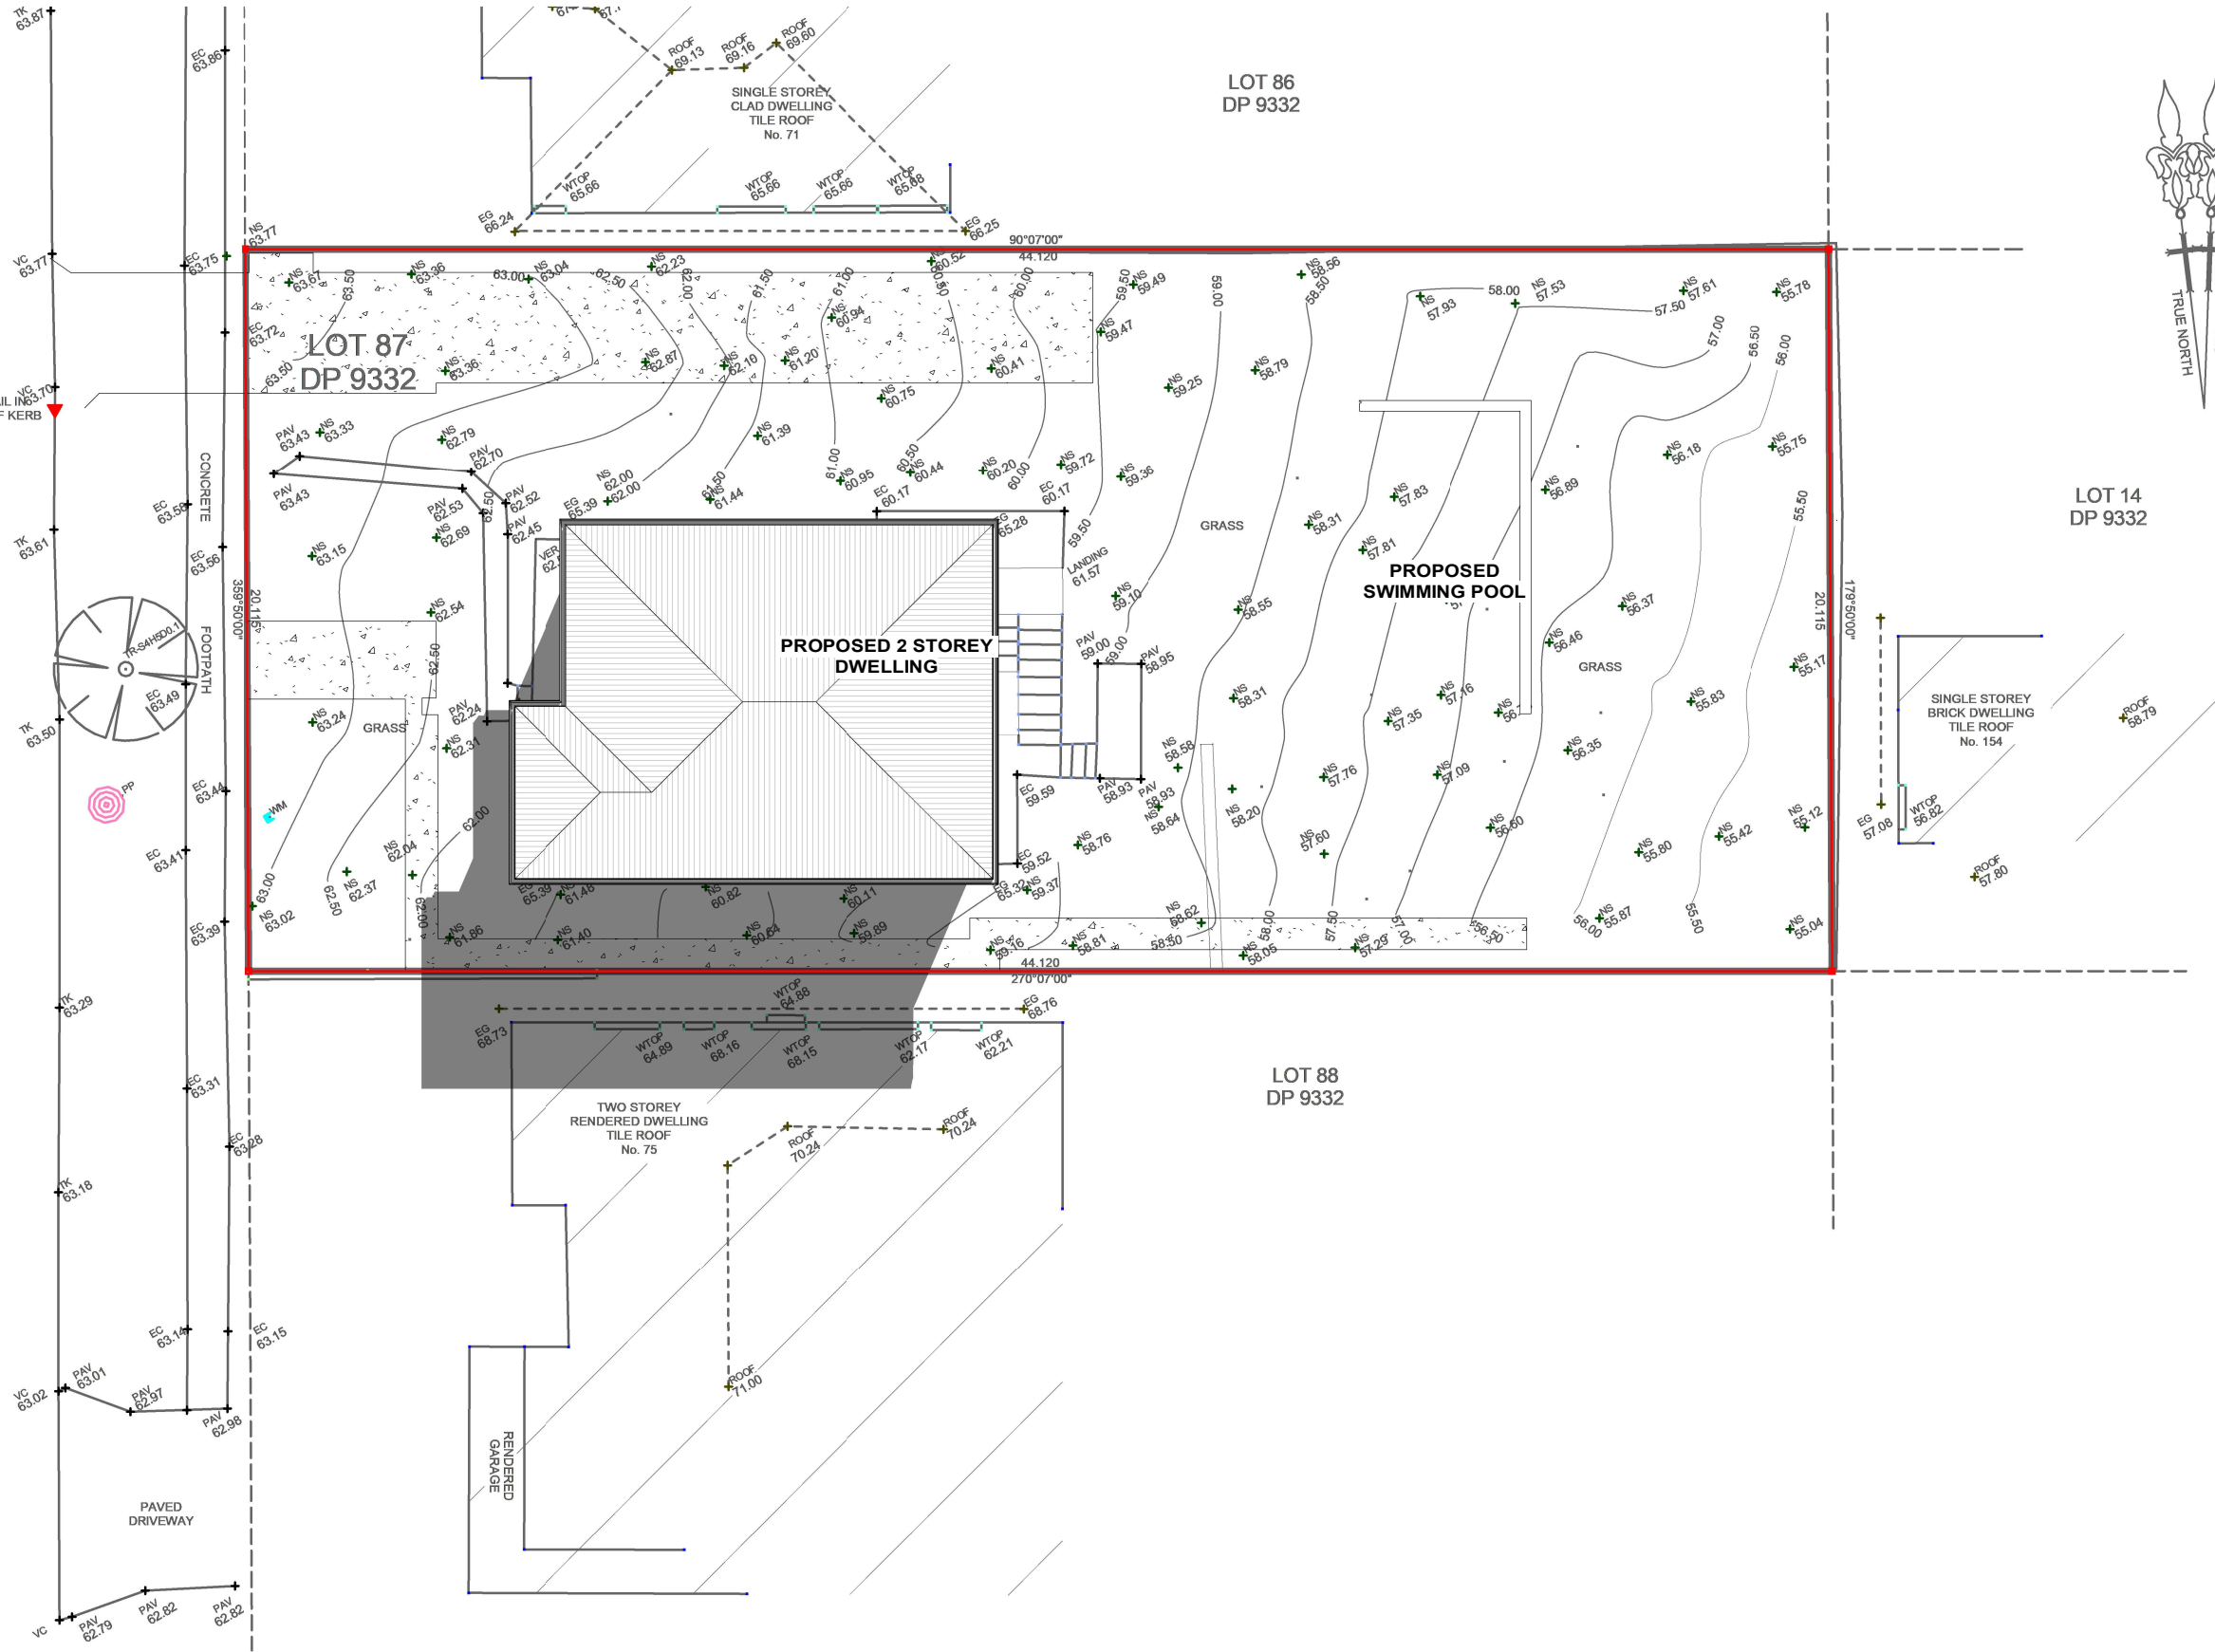

1 JUNE 21st 10am
1 : 200

This drawing can only be used for the specified project and address. architectural drawings indicate design intent ONLY, licensed builder is to ensure that all construction is in accordance with all relevant AUSTRALIAN STANDARDS and BUILDING CODES, licensed builder is to also ensure that the plans meet the site specifications, this drawing is to be used in accordance with its purpose of issue 'ONLY' no responsibility will be accepted for the improper use of this drawing. DANDACHU DESIGN STUDIO will not be liable for any 'ERRORS' miscalculations, misinterpretations of any nature and will not be held liable for any claims, requisitions and liabilities arising from any future claims. Accepting this drawing will be considered as your form of acceptance of the content of the drawings. BY accepting this drawing you also agree that you have carried out your site survey and dimensions of the site to which the drawings relate and will not hold DANDACHU DESIGN STUDIO liable for any errors or miscalculations that may arise, before, during or after construction.

| REV | DATE | DESCRIPTION | BY |
|-----|--------|---------------|----|
| A | SEP 24 | DA SUBMISSION | MD |
| | | | |
| | | | |
| | | | |
| | | | |

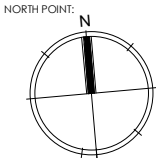

CLIENT:
NUCON CONSTRUCTION


DRAWING TITLE:
**JUNE 21ST 10AM SHADOW
DIAGRAM**

| | | |
|--------------|---------------|----------------|
| JOB NUMBER: | DWG NUMBER: | ORIGINAL SIZE: |
| 24001 | A10.06 | A3 |
| DRAWN BY: | REV DATE: | REV: |
| MD | JAN 24 | A |
| CHECKED BY: | SCALE: | AS SHOWN |
| MD | | |

JOB DESCRIPTION:
PROPOSED 2 STOREY DWELLING

ADDRESS:
**73 FENWICK STREET, BANKSTOWN
LOT 87 DP 9332**




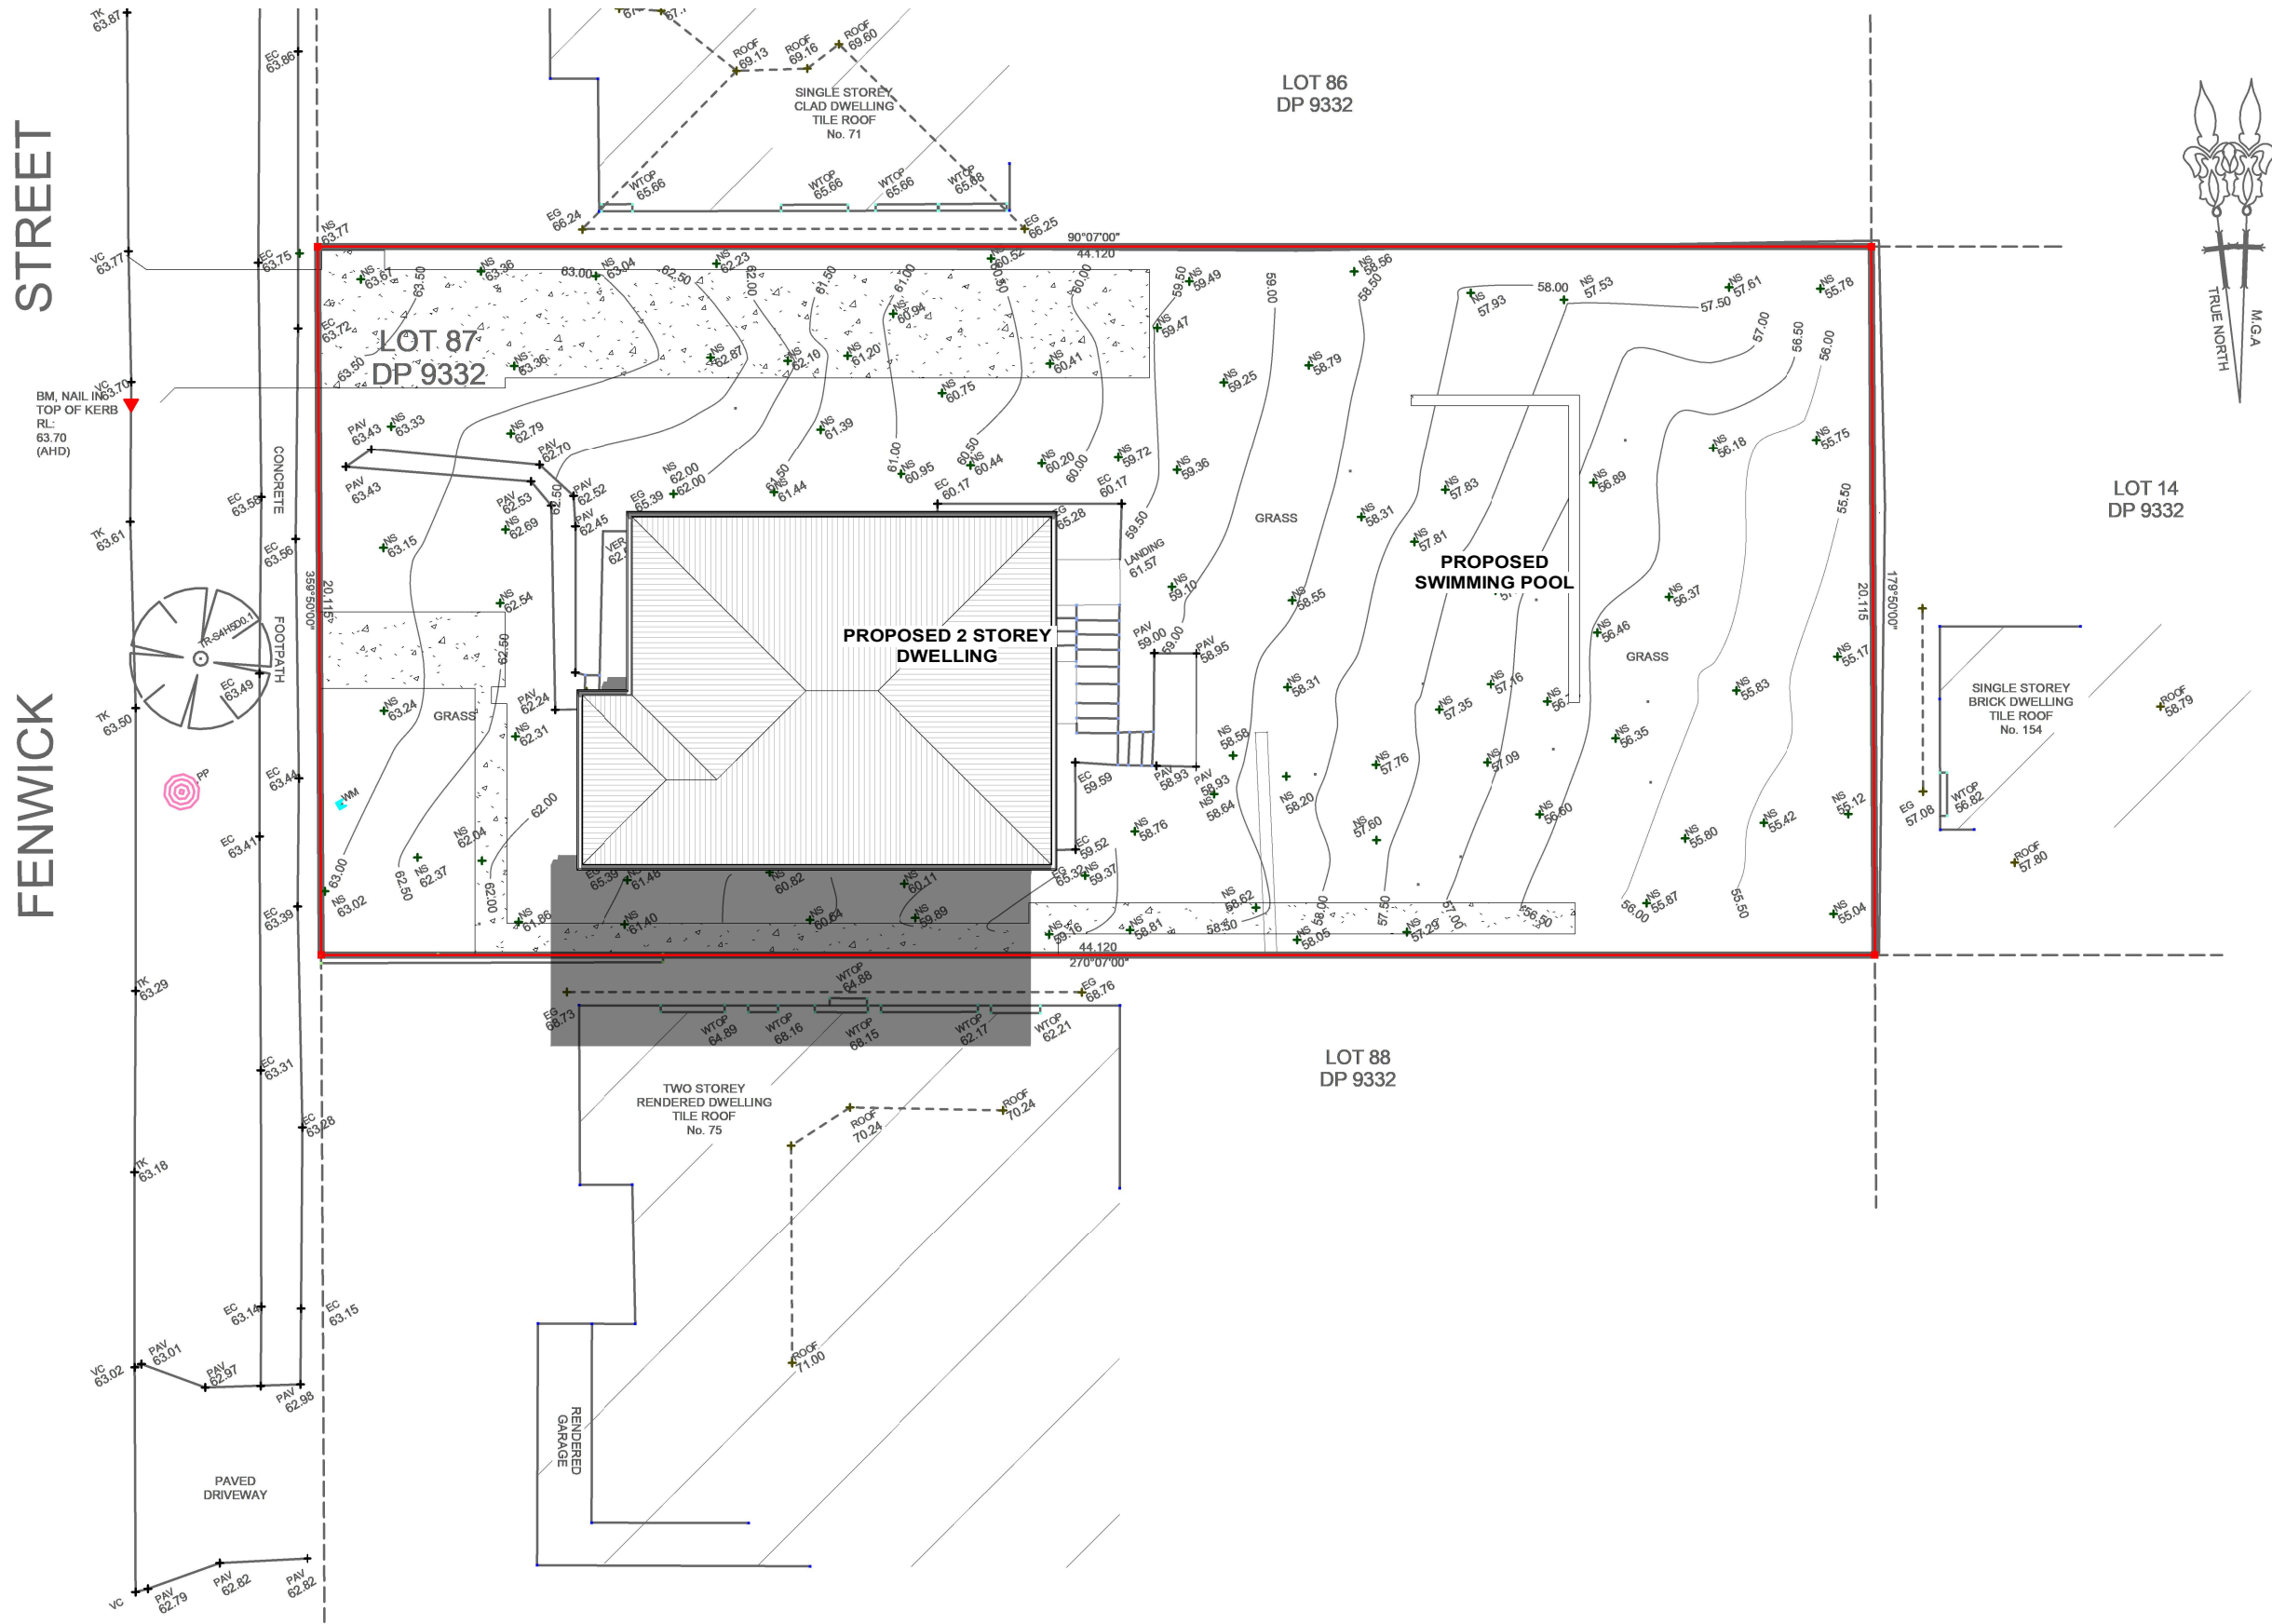

1 JUNE 21st 11am
1 : 200

This drawing can only be used for the specified project and address. architectural drawings indicate design intent ONLY, licensed builder is to ensure that all construction is in accordance with all relevant AUSTRALIAN STANDARDS and BUILDING CODES, licensed builder is to also ensure that the plans meet the site specifications, this drawing is to be used in accordance with its purpose of issue 'ONLY' no responsibility will be accepted for the improper use of this drawing. DANDACHU DESIGN STUDIO will not be liable for any 'ERRORS' miscalculations, misinterpretations of any nature and will not be held liable for any claims, requisitions and liabilities arising from any future claims. Accepting this drawing will be considered as your form of acceptance of the content of the drawings. BY accepting this drawing you also agree that you have carried out your site survey and dimensions of the site to which the drawings relate and will not hold DANDACHU DESIGN STUDIO liable for any errors or miscalculations that may arise, before, during or after construction.

| REV | DATE | DESCRIPTION | BY |
|-----|--------|---------------|----|
| A | SEP 24 | DA SUBMISSION | MD |
| | | | |
| | | | |
| | | | |
| | | | |

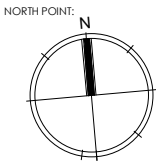

CLIENT:
NUCON CONSTRUCTION

DRAWING TITLE:
**JUNE 21ST 11AM SHADOW
DIAGRAM**

| | | |
|--------------|---------------|----------------|
| JOB NUMBER: | DWG NUMBER: | ORIGINAL SIZE: |
| 24001 | A10.07 | A3 |
| DRAWN BY: | REV DATE: | REV: |
| MD | JAN 24 | A |
| CHECKED BY: | SCALE: | AS SHOWN |
| MD | | |


JOB DESCRIPTION:
PROPOSED 2 STOREY DWELLING

ADDRESS:
**73 FENWICK STREET, BANKSTOWN
LOT 87 DP 9332**



STREET

FENWICK

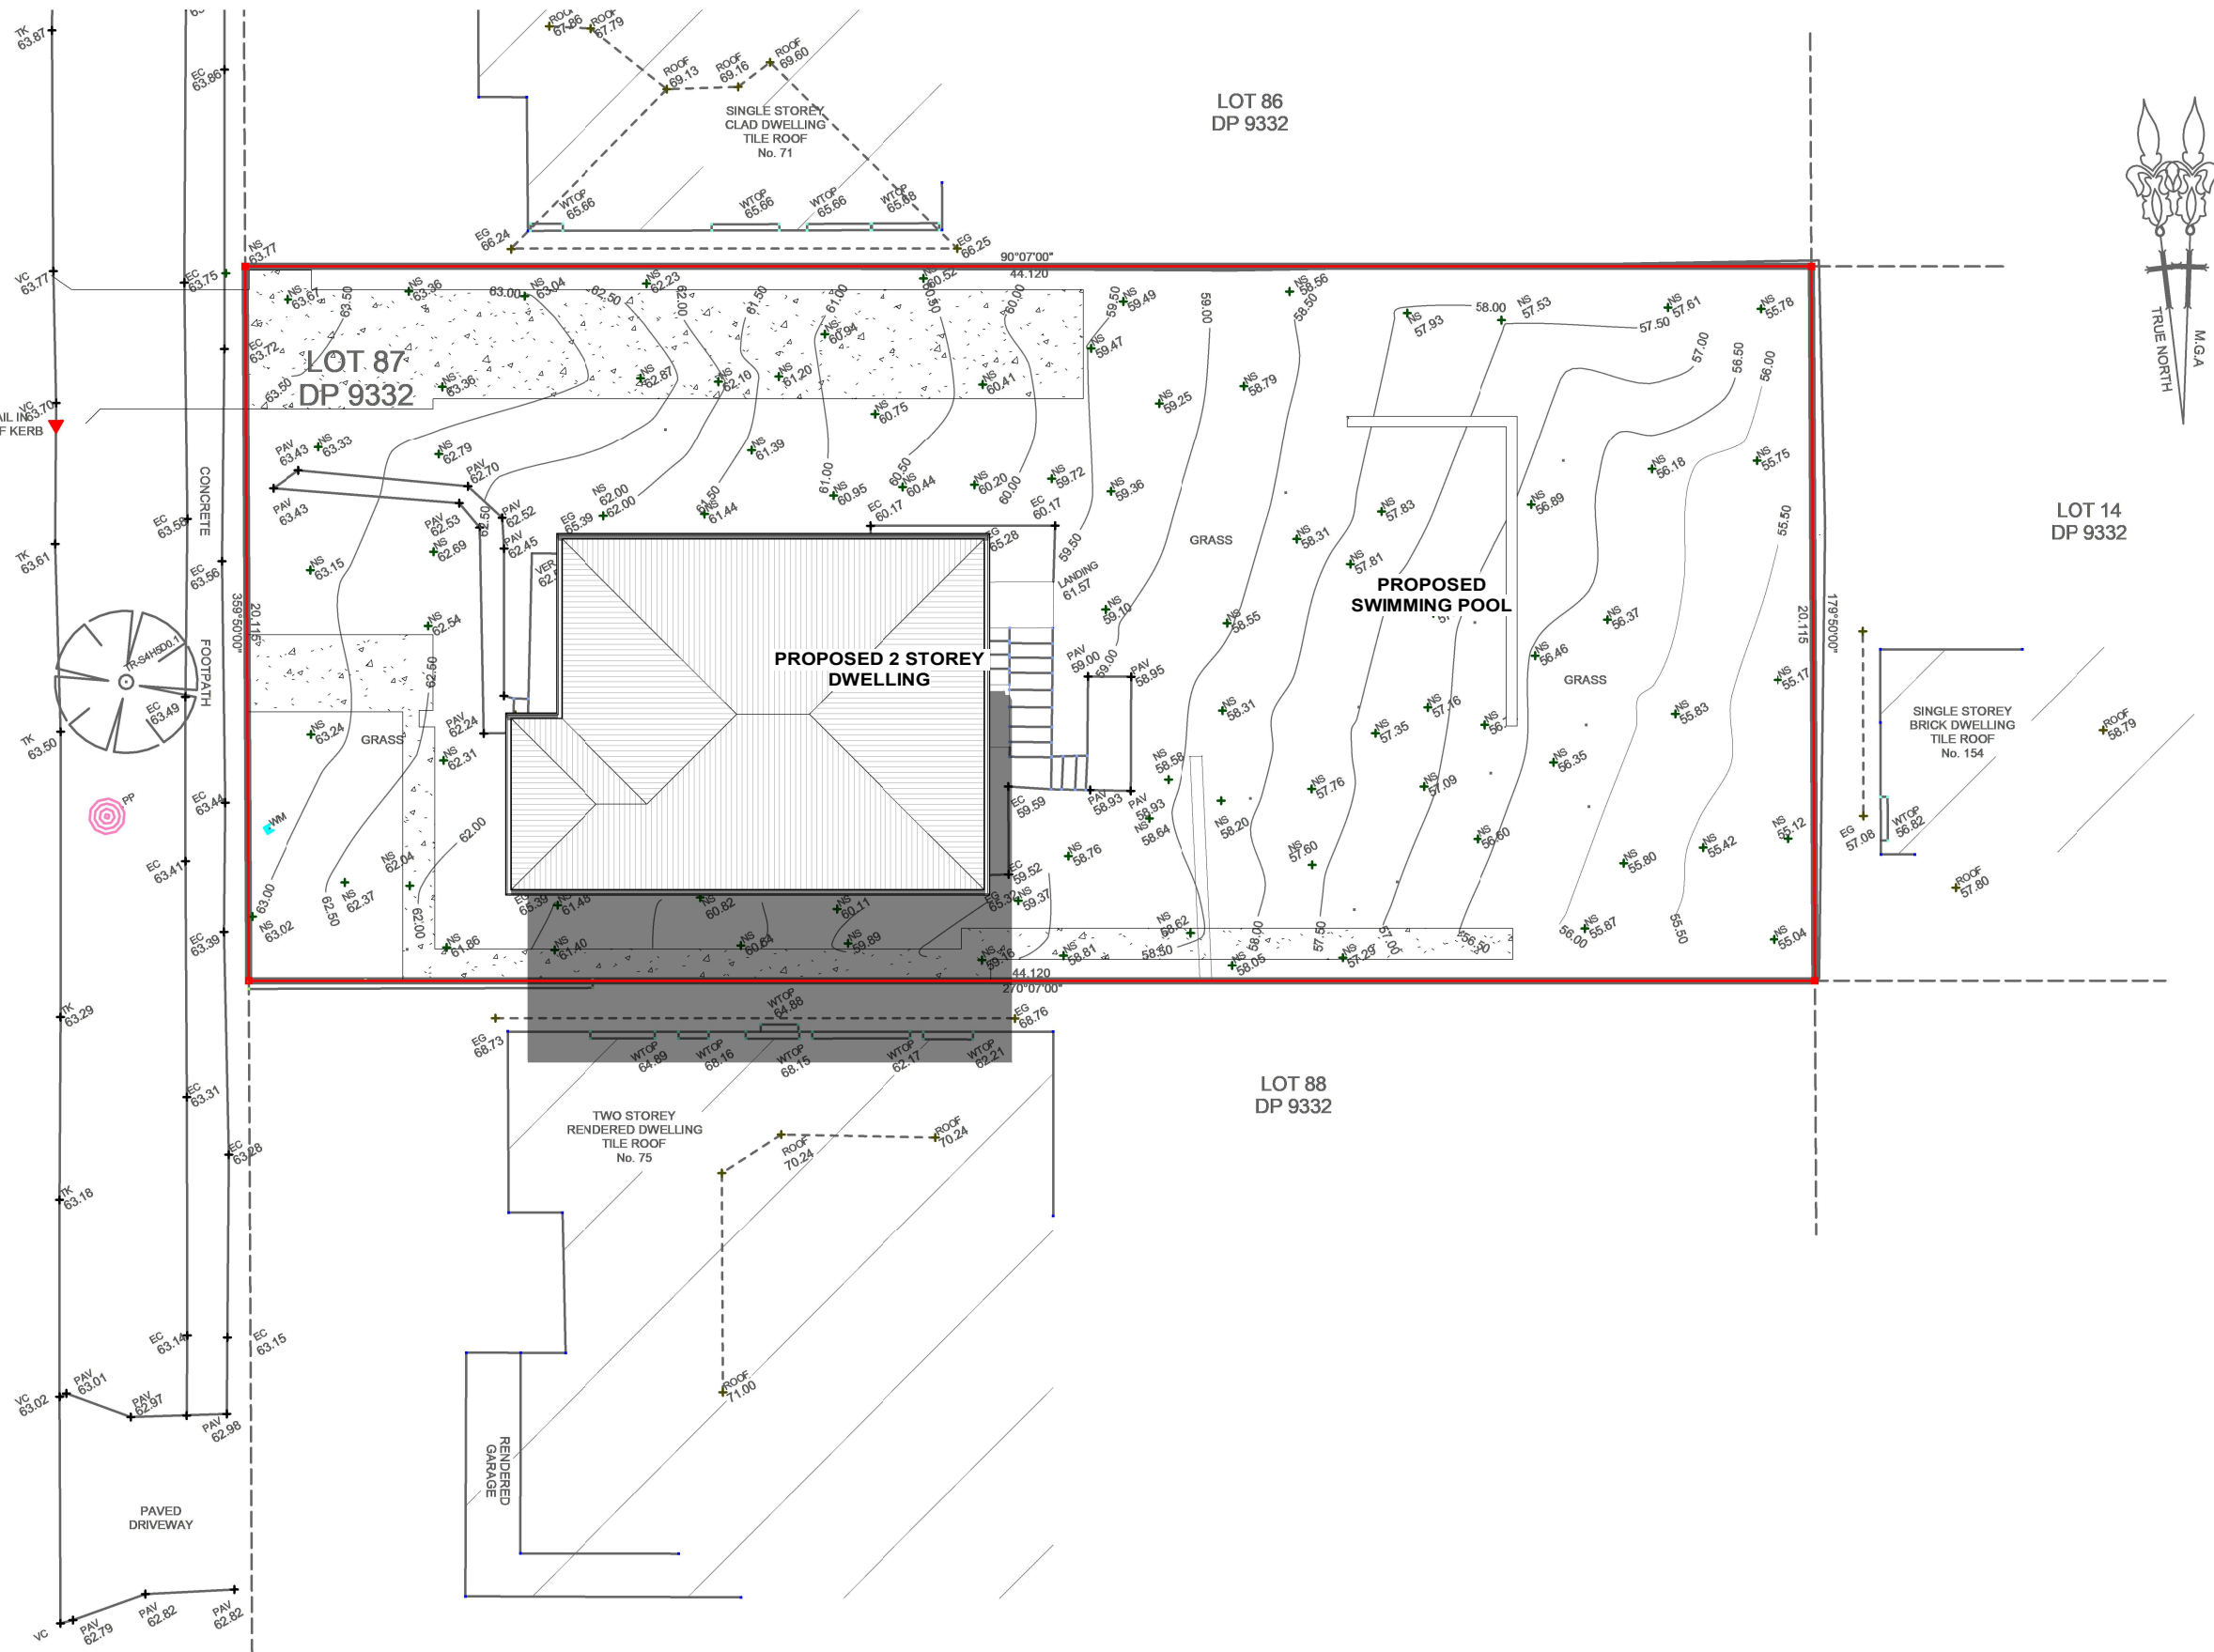


1

JUNE 21st 12pm

1 : 200

This drawing can only be used for the specified project and address. architectural drawings indicate design intent ONLY, licensed builder is to ensure that all construction is in accordance with all relevant AUSTRALIAN STANDARDS and BUILDING CODES, licensed builder is to also ensure that the plans meet the site specifications, this drawing is to be used in accordance with its purpose of issue 'ONLY' no responsibility will be accepted for the improper use of this drawing. DANDACHU DESIGN STUDIO will not be liable for any 'ERRORS' miscalculations, misinterpretations of any nature and will not be held liable for any claims, requisitions and liabilities arising from any future claims. Accepting this drawing will be considered as your form of acceptance of the content of the drawings. BY accepting this drawing you also agree that you have carried out your site survey and dimensions of the site to which the drawings relate and will not hold DANDACHU DESIGN STUDIO liable for any errors or miscalculations that may arise, before, during or after construction.

| REV | DATE | DESCRIPTION | BY |
|-----|--------|---------------|----|
| A | SEP 24 | DA SUBMISSION | MD |
| | | | |
| | | | |
| | | | |
| | | | |

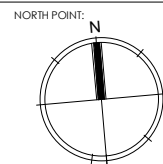

CLIENT:
NUCON CONSTRUCTION

DRAWING TITLE:
**JUNE 21ST 12PM SHADOW
DIAGRAM**

JOB NUMBER:
24001

DWG NUMBER:
A 10.08

ORIGINAL SIZE:
A3

DRAWN BY:
MD


REV DATE:
JAN 24

CHECKED BY:
MD


SCALE:
AS SHOWN

JOB DESCRIPTION:
PROPOSED 2 STOREY DWELLING

ADDRESS:
**73 FENWICK STREET, BANKSTOWN
LOT 87 DP 9332**

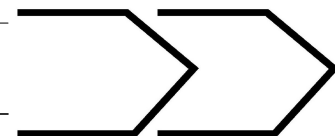


STUDIO

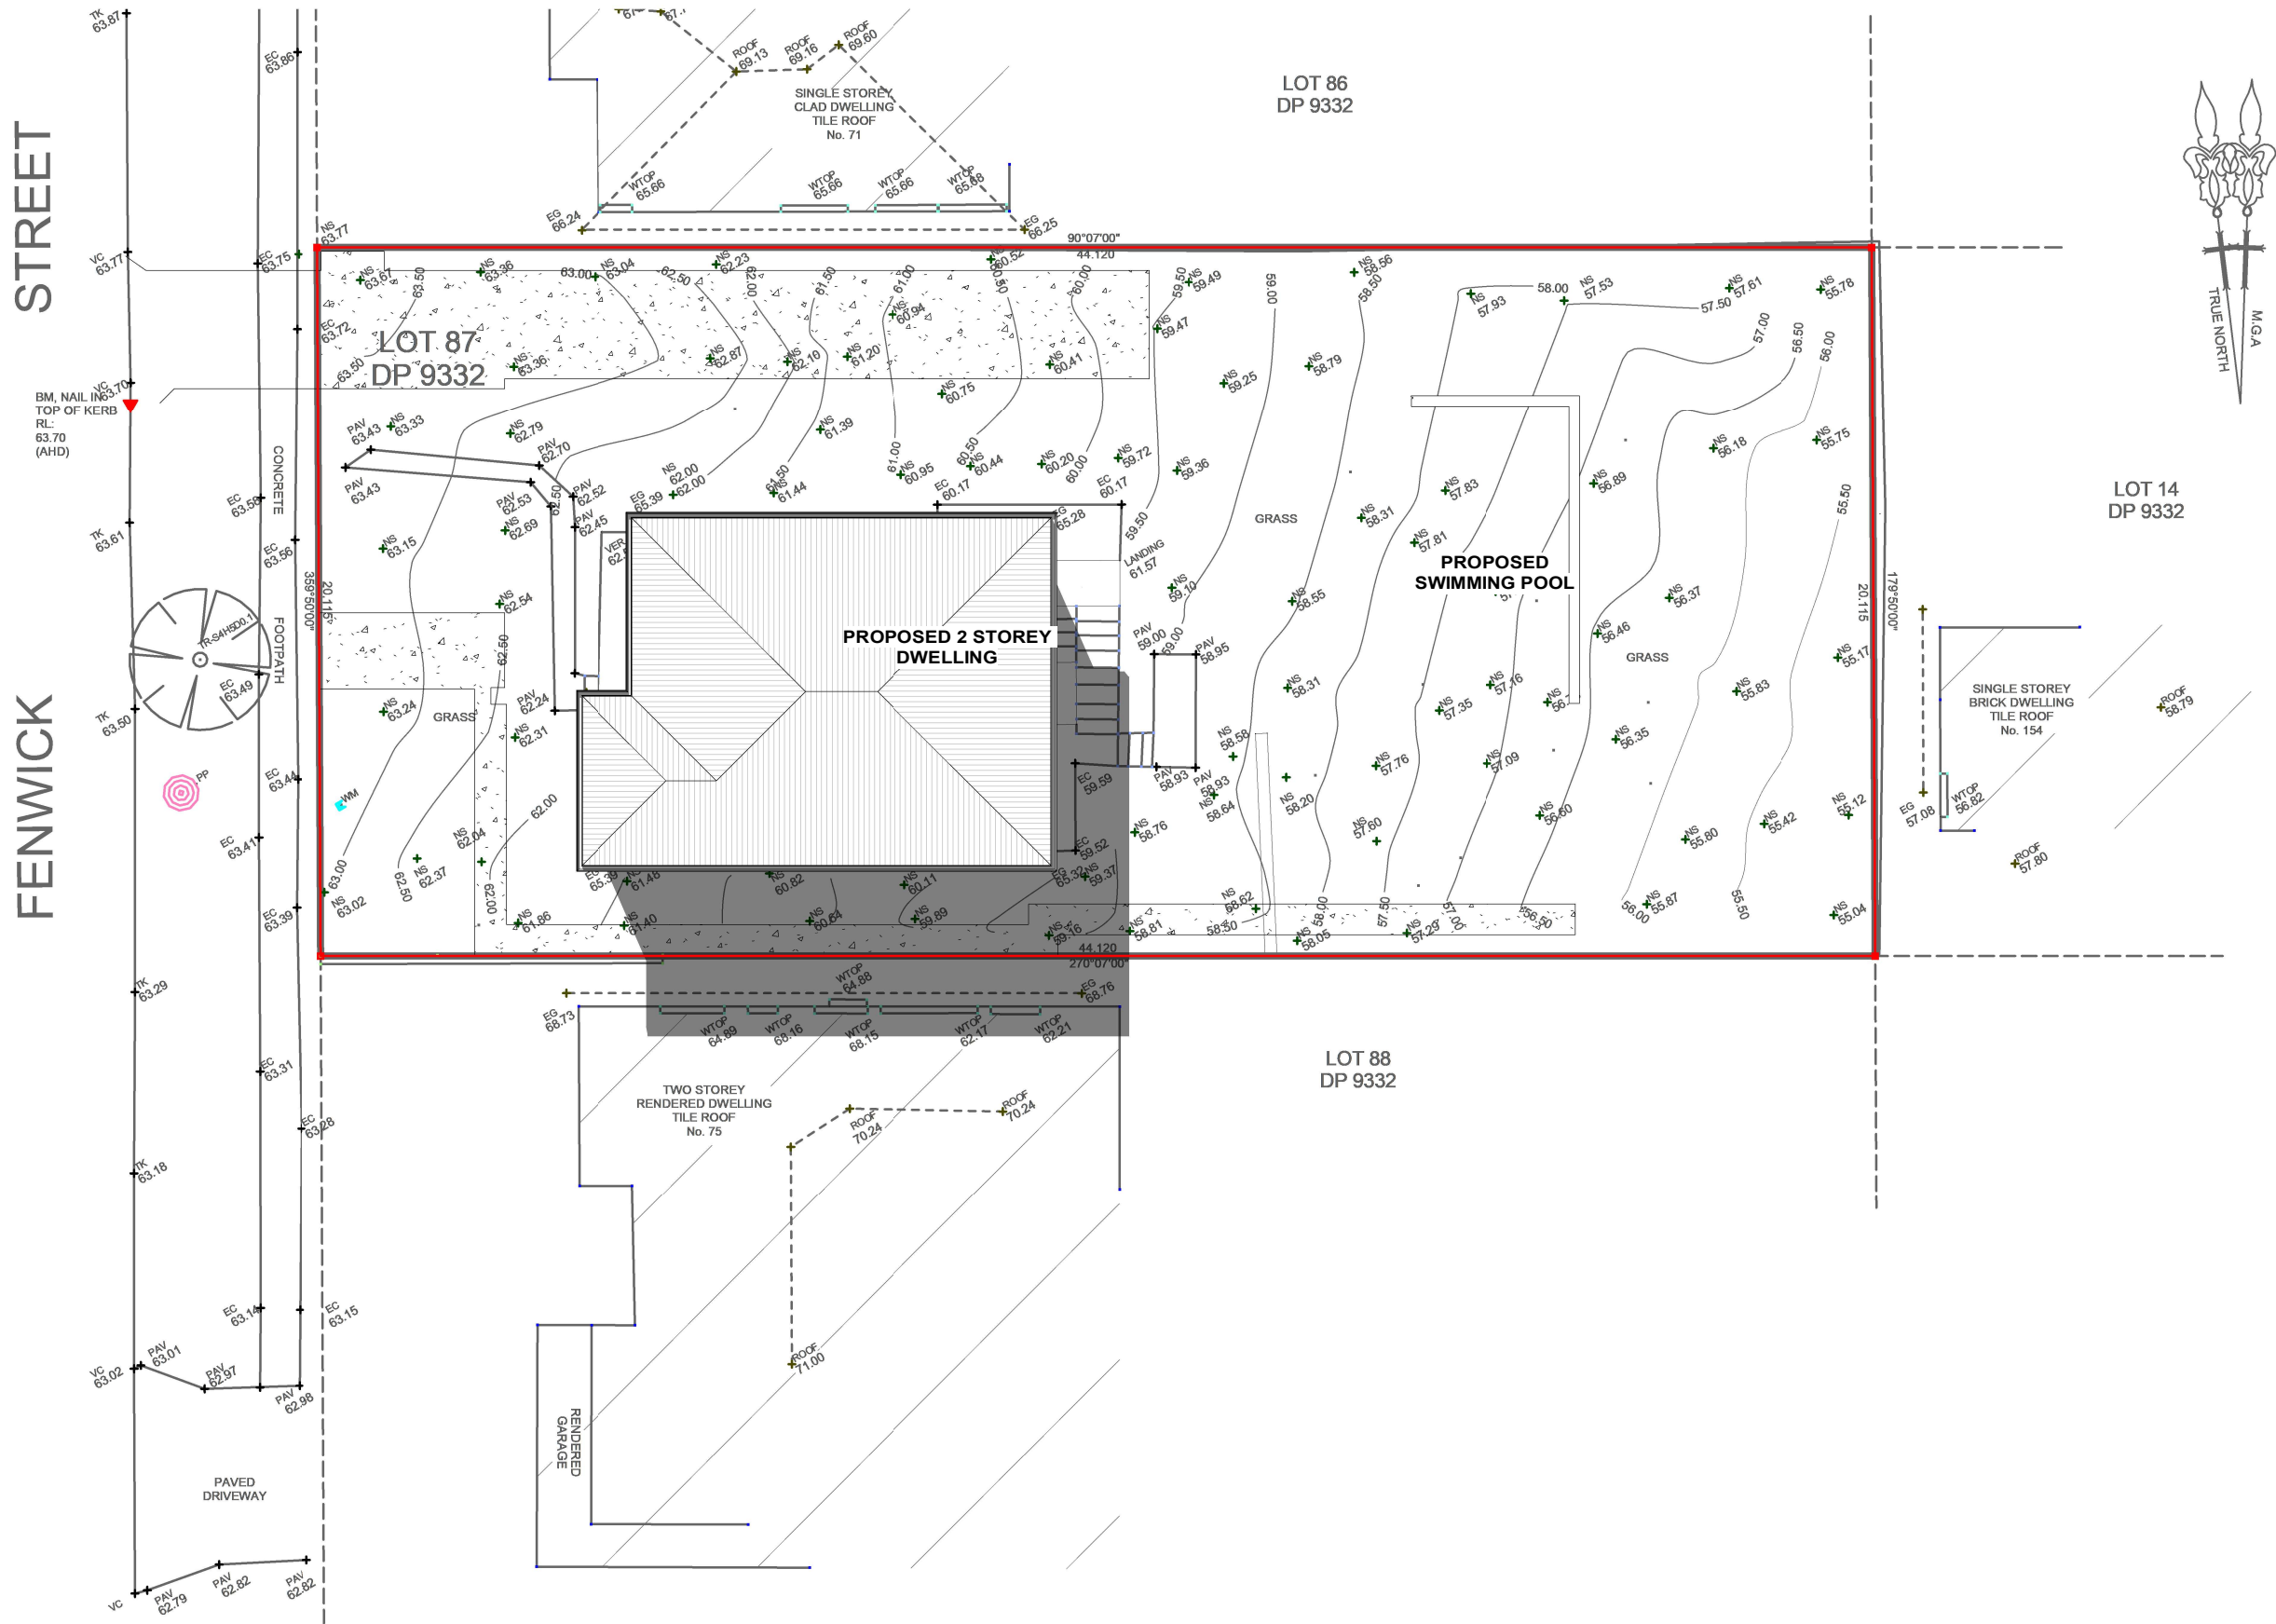

1 JUNE 21st 1pm
1 : 200

This drawing can only be used for the specified project and address. architectural drawings indicate design intent ONLY, licensed builder is to ensure that all construction is in accordance with all relevant AUSTRALIAN STANDARDS and BUILDING CODES, licensed builder is to also ensure that the plans meet the site specifications, this drawing is to be used in accordance with its purpose of issue ONLY no responsibility will be accepted for the improper use of this drawing. DANDACHU DESIGN STUDIO will not be liable for any 'ERRORS' miscalculations, misinterpretations of any nature and will not be held liable for any claims, requisitions and liabilities arising from any future claims. Accepting this drawing will be considered as your form of acceptance of the content of the drawings. BY accepting this drawing you also agree that you have carried out your site survey and dimensions of the site to which the drawings relate and will not hold DANDACHU DESIGN STUDIO liable for any errors or miscalculations that may arise, before, during or after construction.

| REV | DATE | DESCRIPTION | BY |
|-----|--------|---------------|----|
| A | SEP 24 | DA SUBMISSION | MD |
| | | | |
| | | | |
| | | | |
| | | | |

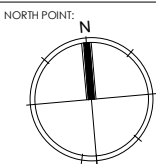

CLIENT:
NUCON CONSTRUCTION

DRAWING TITLE:
**JUNE 21ST 1PM SHADOW
DIAGRAM**

JOB NUMBER:
24001

DRAWN BY:
MD

CHECKED BY:
MD

DWG NUMBER:
A10.09

REV DATE:
JAN 24

SCALE:
AS SHOWN


ORIGINAL SIZE:
A3

REV:
A

JOB DESCRIPTION:
PROPOSED 2 STOREY DWELLING

ADDRESS:
**73 FENWICK STREET, BANKSTOWN
LOT 87 DP 9332**



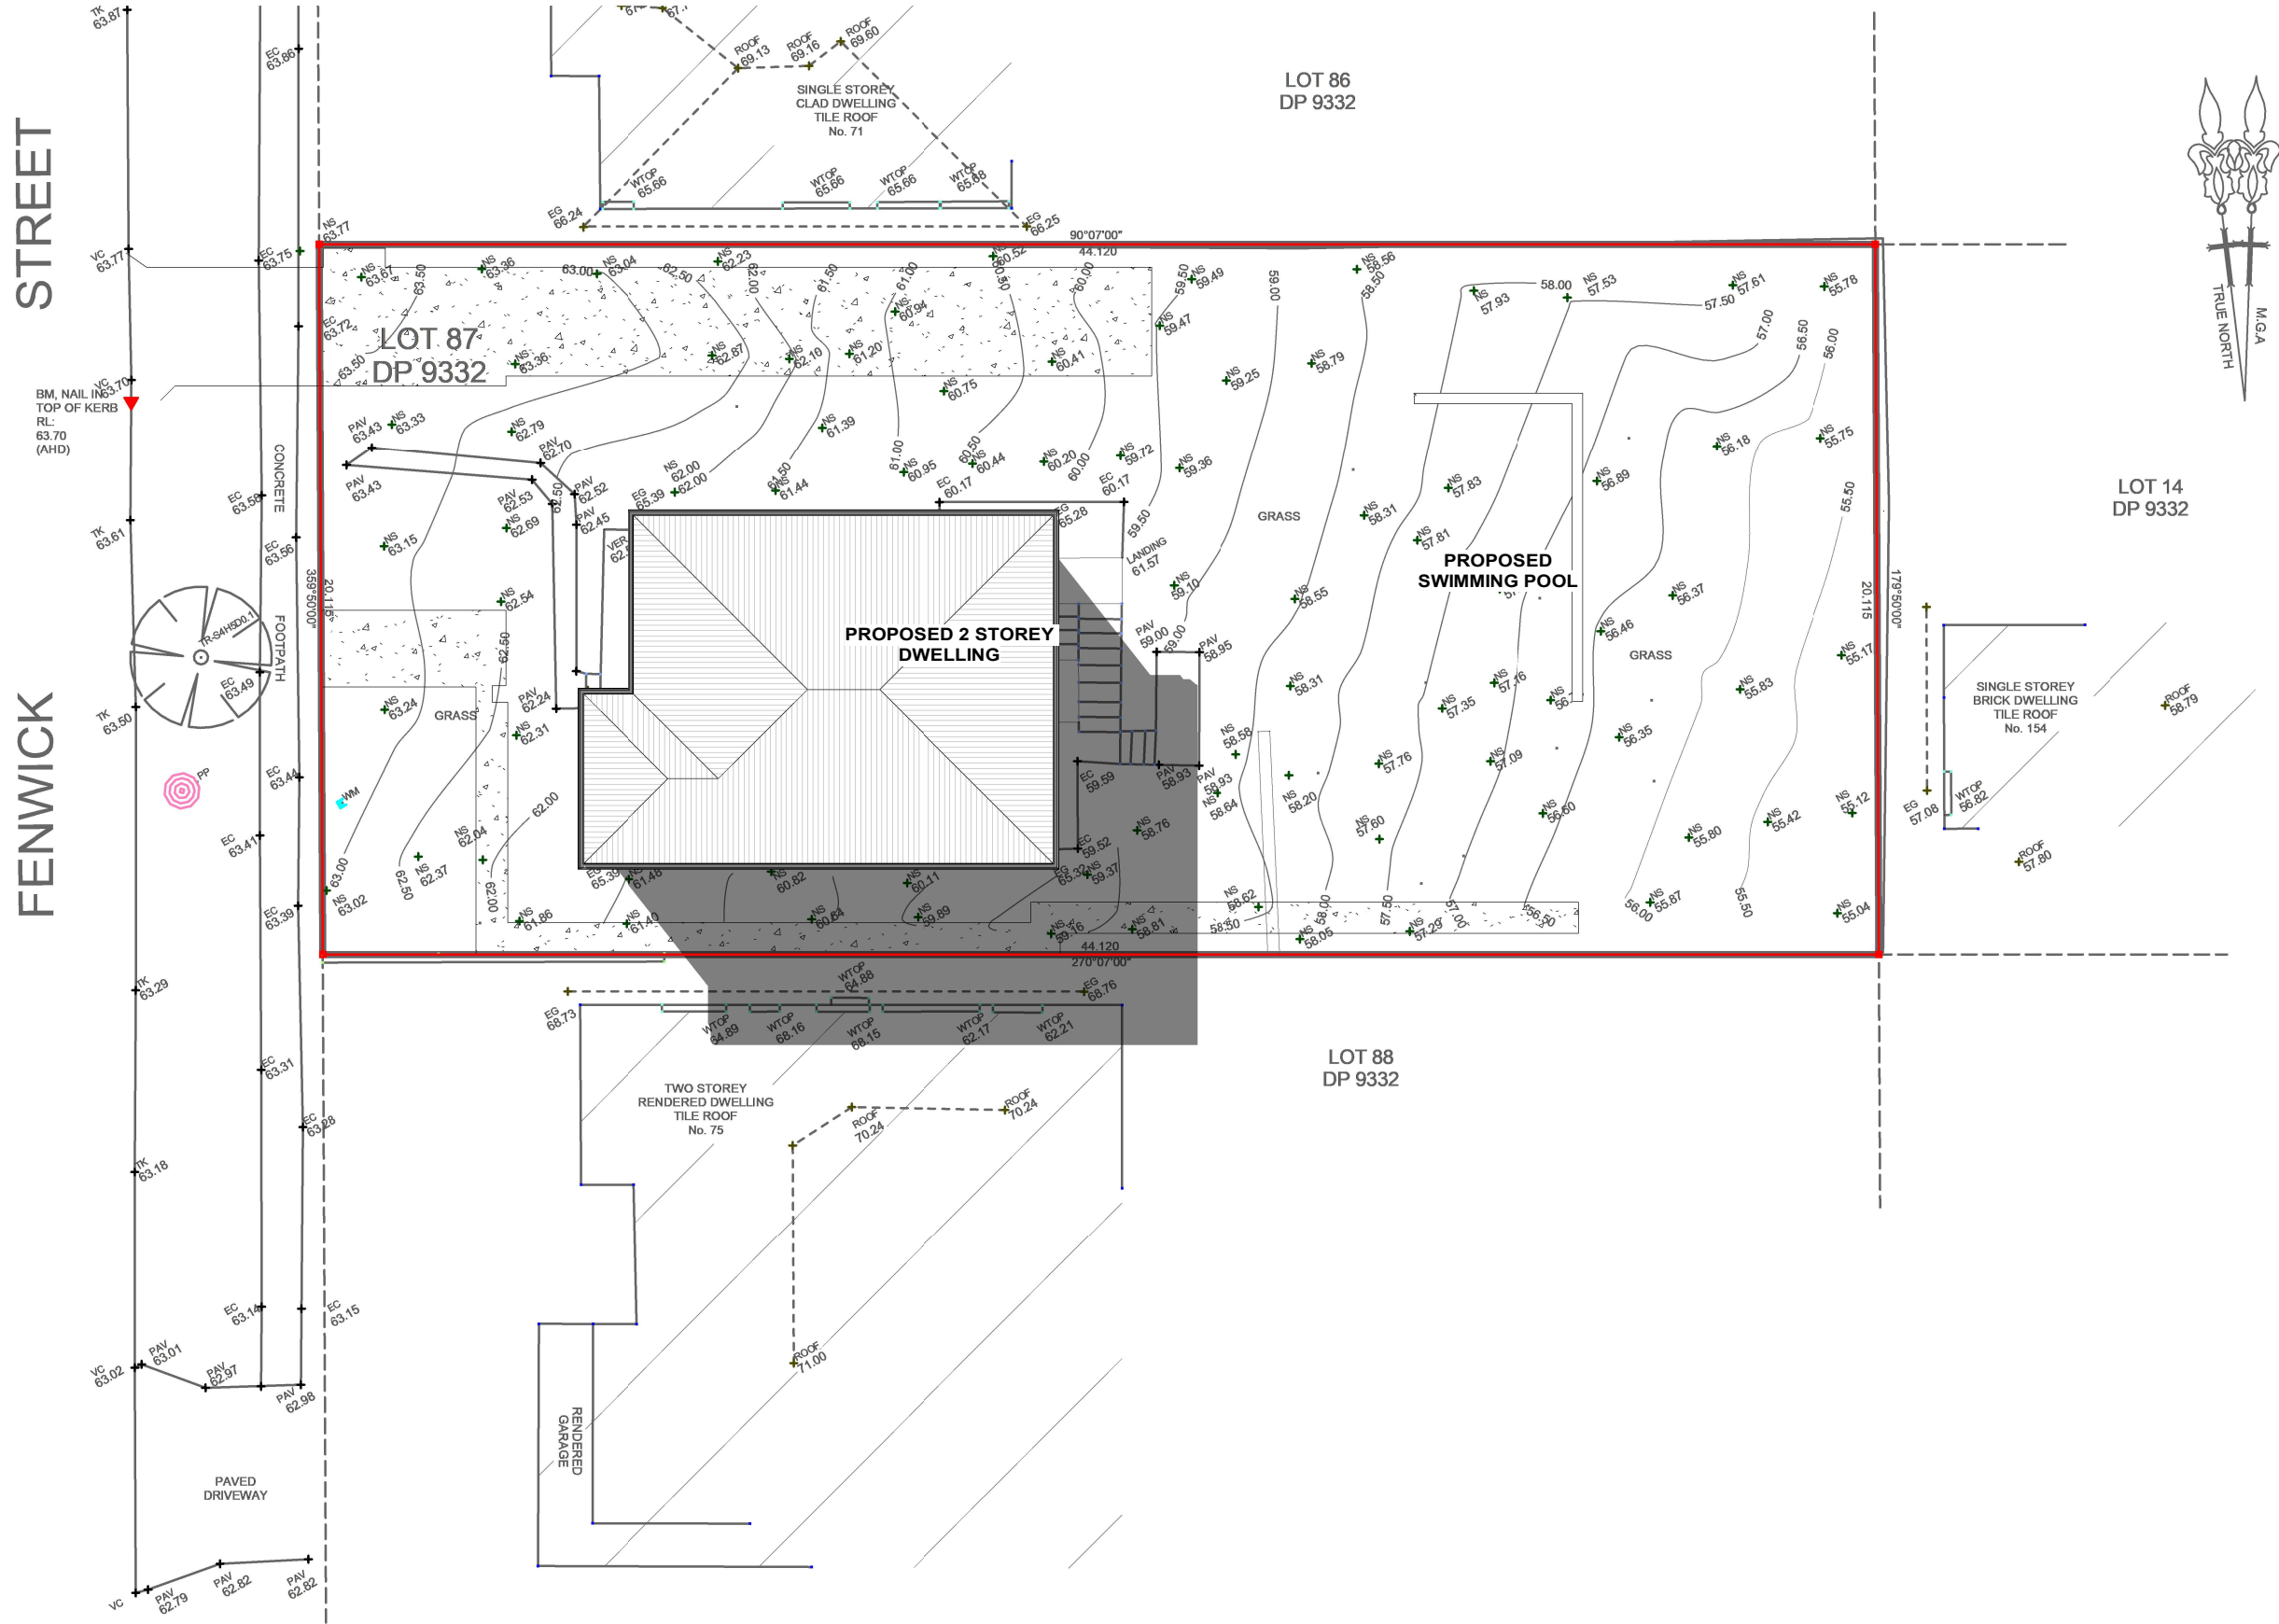


JUNE 21st 2pm

1 : 200

This drawing can only be used for the specified project and address. architectural drawings indicate design intent ONLY, licensed builder is to ensure that all construction is in accordance with all relevant AUSTRALIAN STANDARDS and BUILDING CODES, licensed builder is to also ensure that the plans meet the site specifications, this drawing is to be used in accordance with its purpose of issue 'ONLY' no responsibility will be accepted for the improper use of this drawing. DANDACHU DESIGN STUDIO will not be liable for any 'ERRORS' miscalculations, misinterpretations of any nature and will not be held liable for any claims, requisitions and liabilities arising from any future claims. Accepting this drawing will be considered as your form of acceptance of the content of the drawings. BY accepting this drawing you also agree that you have carried out your site survey and dimensions of the site to which the drawings relate and will not hold DANDACHU DESIGN STUDIO liable for any errors or miscalculations that may arise, before, during or after construction.

| REV | DATE | DESCRIPTION | BY |
|-----|--------|---------------|----|
| A | SEP 24 | DA SUBMISSION | MD |
| | | | |
| | | | |
| | | | |
| | | | |

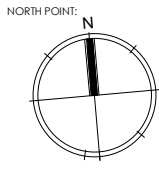

CLIENT:
NUCON CONSTRUCTION

DRAWING TITLE:
**JUNE 21ST 2PM SHADOW
DIAGRAM**


| | | |
|--------------|---------------|----------------|
| JOB NUMBER: | DWG NUMBER: | ORIGINAL SIZE: |
| 24001 | A10.11 | A3 |
| DRAWN BY: | REV DATE: | REV: |
| MD | JAN 24 | |
| CHECKED BY: | SCALE: | |
| MD | AS SHOWN | |

JOB DESCRIPTION:
PROPOSED 2 STOREY DWELLING

ADDRESS:
**73 FENWICK STREET, BANKSTOWN
LOT 87 DP 9332**




STREET
FENWICK

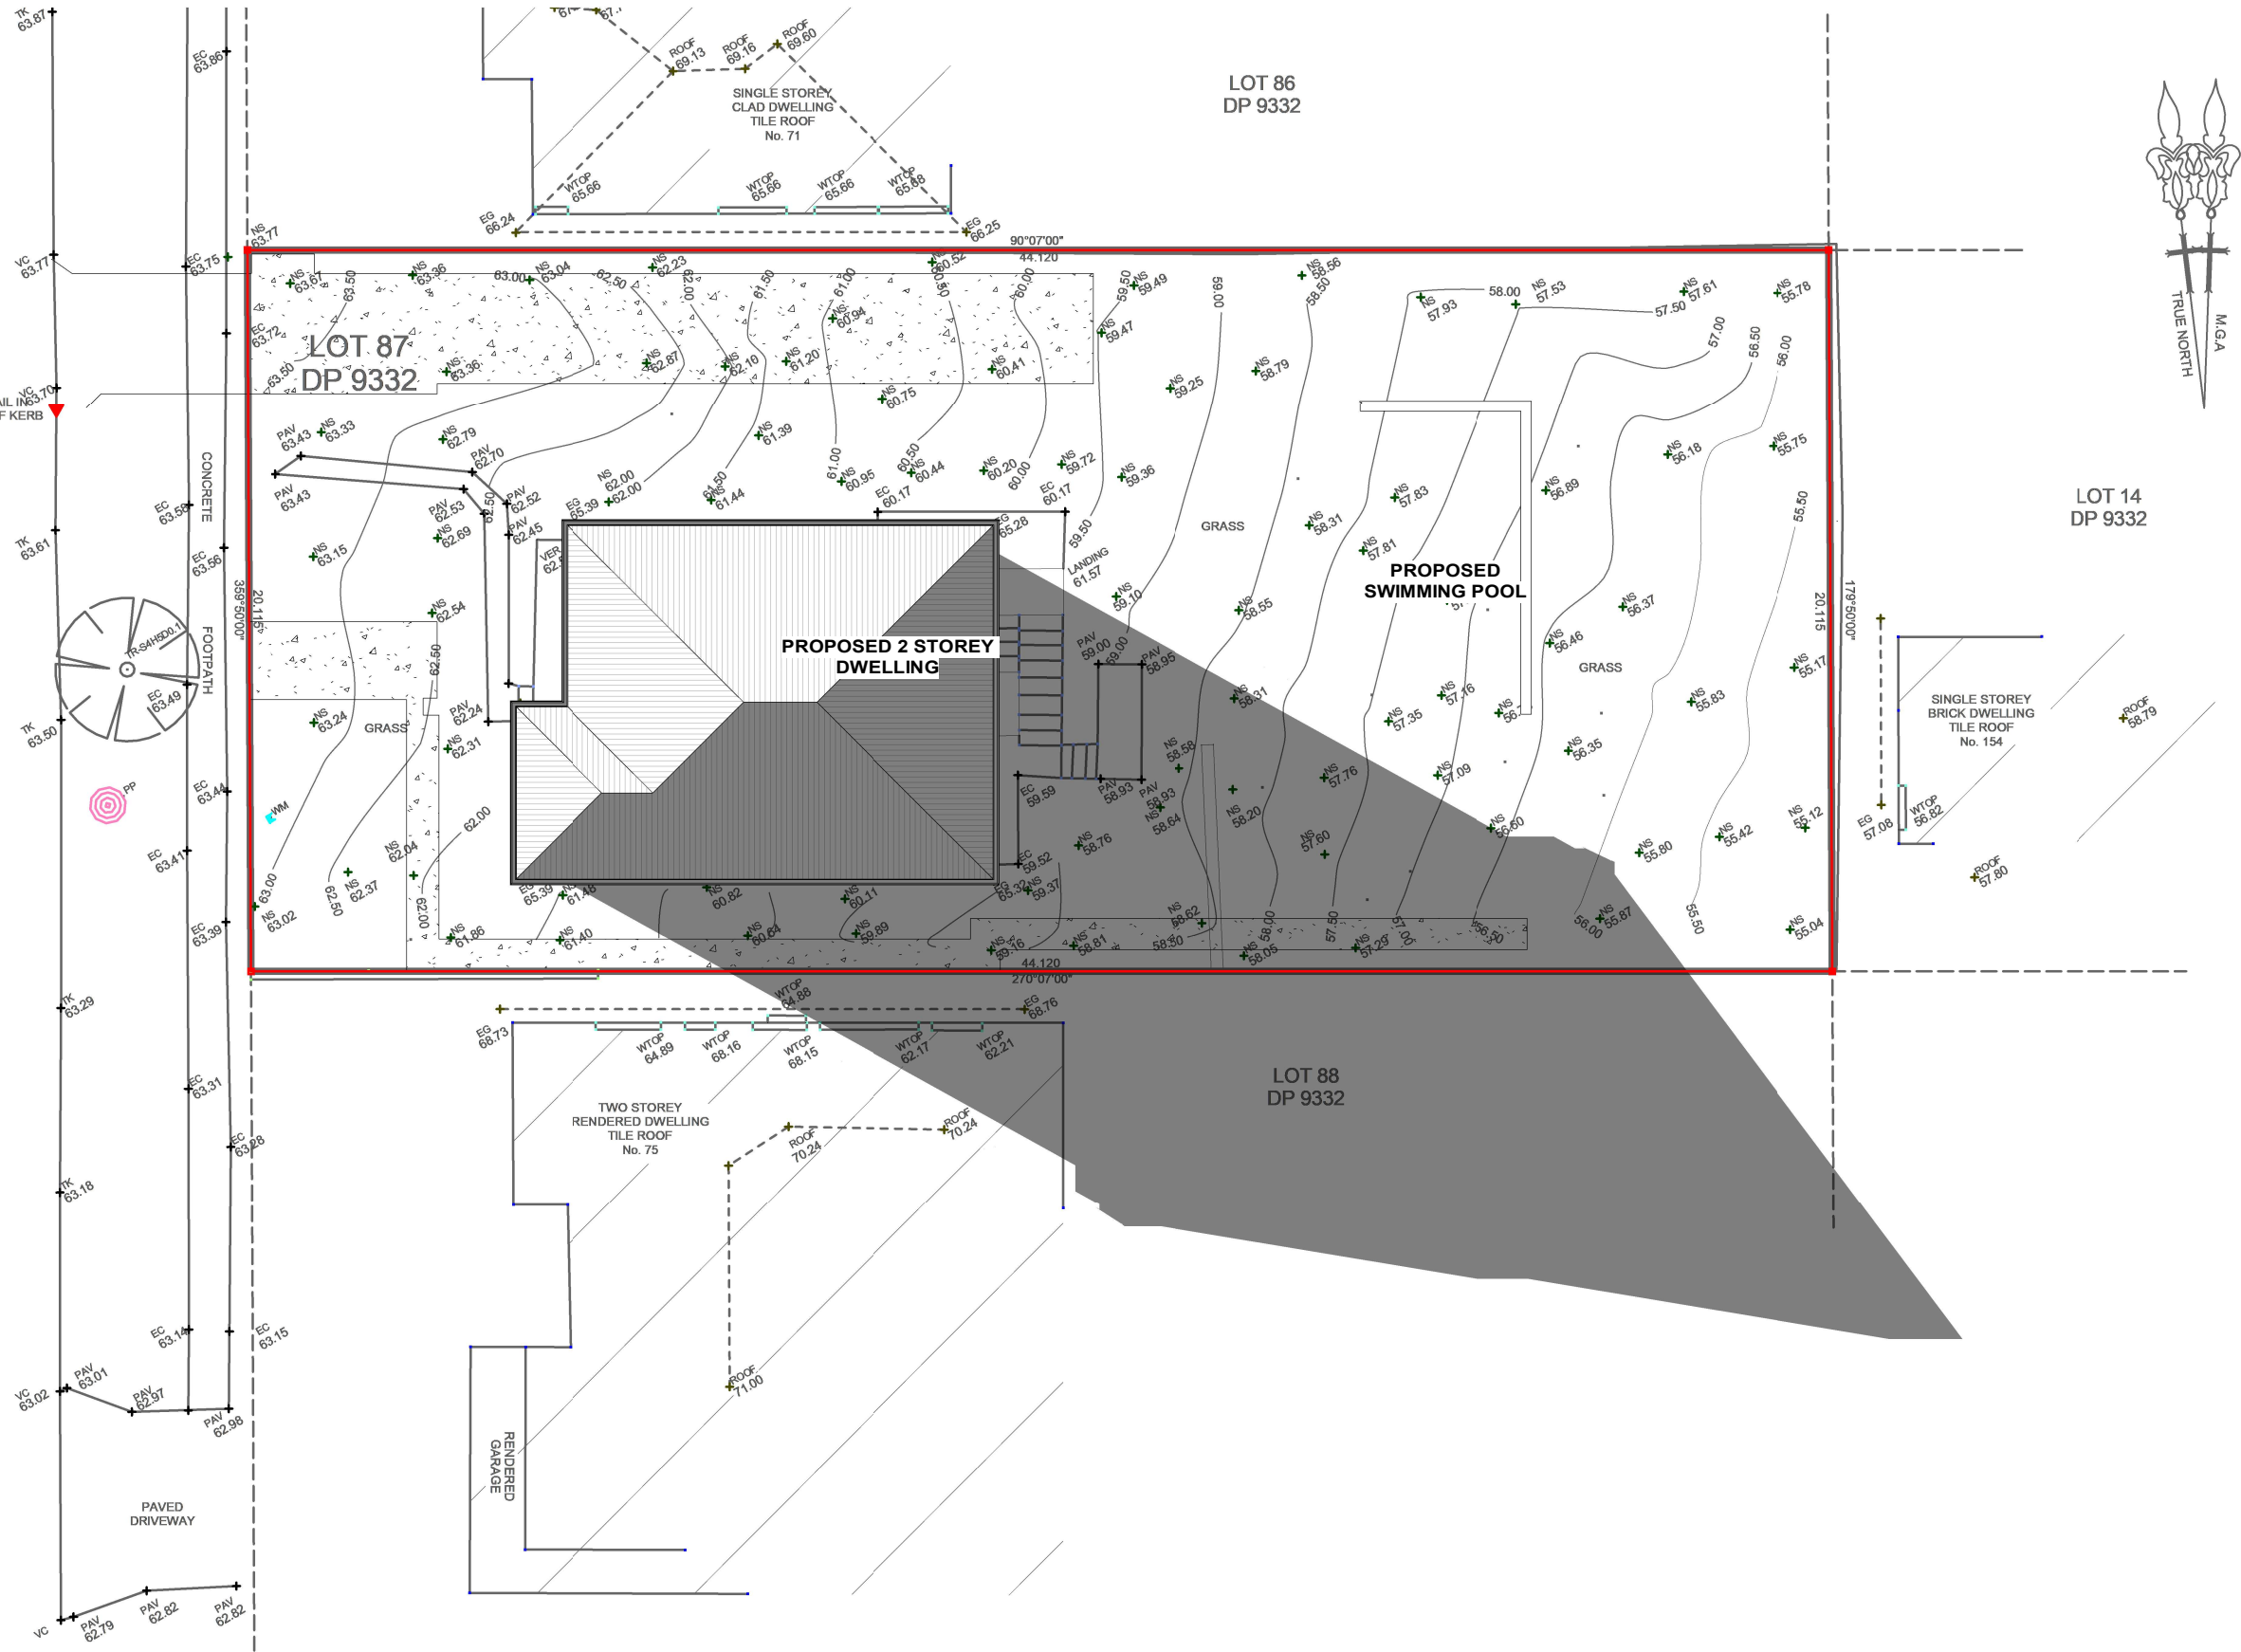

1 JUNE 21st 4pm
1 : 200

This drawing can only be used for the specified project and address. architectural drawings indicate design intent ONLY, licensed builder is to ensure that all construction is in accordance with all relevant AUSTRALIAN STANDARDS and BUILDING CODES, licensed builder is to also ensure that the plans meet the site specifications, this drawing is to be used in accordance with its purpose of issue 'ONLY' no responsibility will be accepted for the improper use of this drawing. DANDACHU DESIGN STUDIO will not be liable for any 'ERRORS' miscalculations, misinterpretations of any nature and will not be held liable for any claims, requisitions and liabilities arising from any future claims. Accepting this drawing will be considered as your form of acceptance of the content of the drawings. BY accepting this drawing you also agree that you have carried out your site survey and dimensions of the site to which the drawings relate and will not hold DANDACHU DESIGN STUDIO liable for any errors or miscalculations that may arise, before, during or after construction.

| REV | DATE | DESCRIPTION | BY |
|-----|--------|---------------|----|
| A | SEP 24 | DA SUBMISSION | MD |
| | | | |
| | | | |
| | | | |
| | | | |

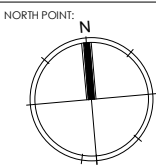

CLIENT:
NUCON CONSTRUCTION

DRAWING TITLE:
**JUNE 21ST 4PM SHADOW
DIAGRAM**

JOB NUMBER:
24001

DWG NUMBER:
A 10.13

ORIGINAL SIZE:
A3

DRAWN BY:
MD

REV DATE:
JAN 24

CHECKED BY:
MD

SCALE:
AS SHOWN

REV:
A

JOB DESCRIPTION:
PROPOSED 2 STOREY DWELLING

ADDRESS:
**73 FENWICK STREET, BANKSTOWN
LOT 87 DP 9332**

