

STREET


FENWICK

1 MARCH 21st 9am
1 : 200



This drawing can only be used for the specified project and address. architectural drawings indicate design intent ONLY, licensed builder is to ensure that all construction is in accordance with all relevant AUSTRALIAN STANDARDS and BUILDING CODES, licensed builder is to also ensure that the plans meet the site specifications, this drawing is to be used in accordance with its purpose of issue 'ONLY' no responsibility will be accepted for the improper use of this drawing. DANDACHU DESIGN STUDIO will not be liable for any 'ERRORS' miscalculations, misinterpretations of any nature and will not be held liable for any claims, requisitions and liabilities arising from any future claims. Accepting this drawing will be considered as your form of acceptance of the content of the drawings. BY accepting this drawing you also agree that you have carried out your site survey and dimensions of the site to which the drawings relate and will not hold DANDACHU DESIGN STUDIO liable for any errors or miscalculations that may arise, before, during or after construction.

REV	DATE	DESCRIPTION	BY
A	OCT 24	DA SUBMISSION	MD

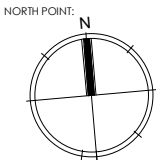

CLIENT:
NUCON CONSTRUCTION

DRAWING TITLE:
**MARCH 21ST 9AM SHADOW
DIAGRAM**

JOB NUMBER:
24001

DWG NUMBER:
A 10.01

ORIGINAL SIZE:
A3

DRAWN BY:
MD


REV DATE:
JAN 24

CHECKED BY:
MD

SCALE:
AS SHOWN

JOB DESCRIPTION:
PROPOSED 2 STOREY DWELLING


ADDRESS:
**73 FENWICK STREET, BANKSTOWN
LOT 87 DP 9332**

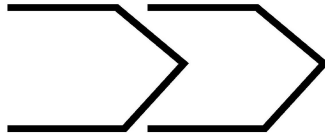

STUDIO

STREET

FENWICK

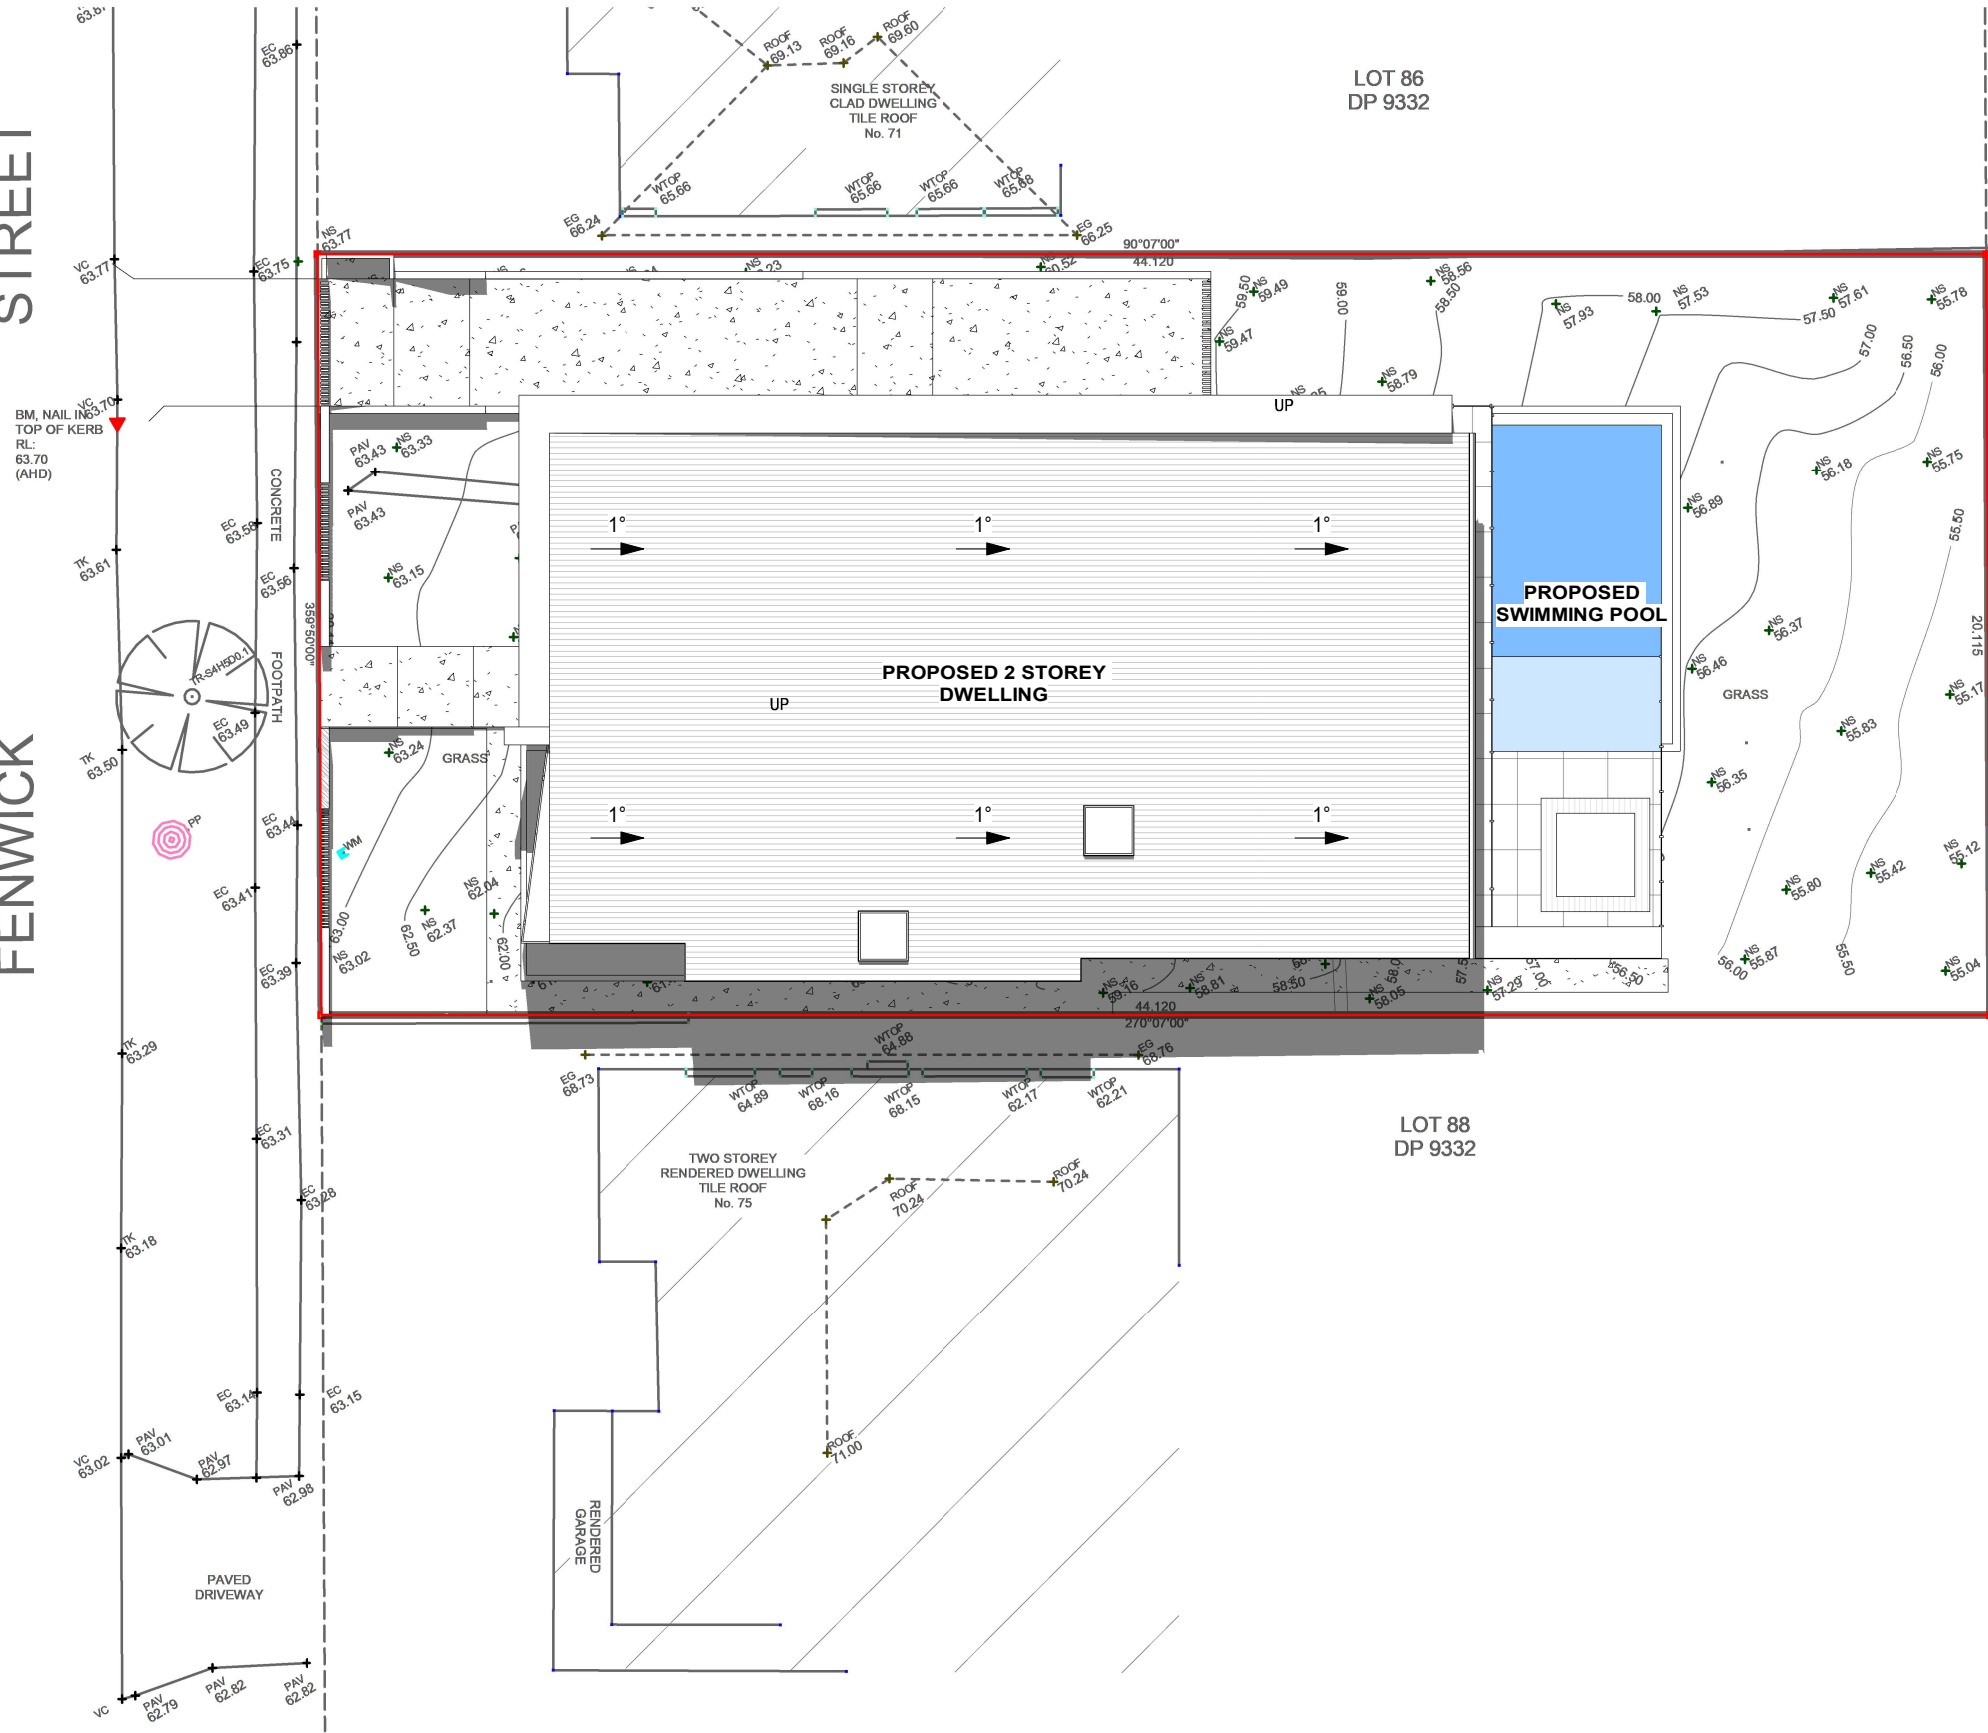

LOT 14
DP 9332

SINGLE STOREY
BRICK DWELLING
TILE ROOF
No. 154

LOT 86
DP 9332

LOT 88
DP 9332




MARCH 21st 12pm

1 : 200



This drawing can only be used for the specified project and address. architectural drawings indicate design intent ONLY, licensed builder is to ensure that all construction is in accordance with all relevant AUSTRALIAN STANDARDS and BUILDING CODES, licensed builder is to also ensure that the plans meet the site specifications, this drawing is to be used in accordance with its purpose of issue 'ONLY' no responsibility will be accepted for the improper use of this drawing. DANDACHU DESIGN STUDIO will not be liable for any 'ERRORS' miscalculations, misinterpretations of any nature and will not be held liable for any claims, requisitions and liabilities arising from any future claims. Accepting this drawing will be considered as your form of acceptance of the content of the drawings. BY accepting this drawing you also agree that you have carried out your site survey and dimensions of the site to which the drawings relate and will not hold DANDACHU DESIGN STUDIO liable for any errors or miscalculations that may arise, before, during or after construction.

REV	DATE	DESCRIPTION	BY
A	OCT 24	DA SUBMISSION	MD

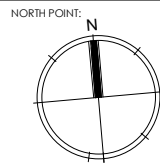

CLIENT:
NUCON CONSTRUCTION

DRAWING TITLE:
**MARCH 21ST 12PM SHADOW
DIAGRAM**

JOB NUMBER:
24001

DWG NUMBER:
A10.02

ORIGINAL SIZE:
A3

DRAWN BY:
MD

REV DATE:
JAN 24

CHECKED BY:
MD




SCALE:
AS SHOWN

JOB DESCRIPTION:
PROPOSED 2 STOREY DWELLING

ADDRESS:
**73 FENWICK STREET, BANKSTOWN
LOT 87 DP 9332**



FENWICK STREET

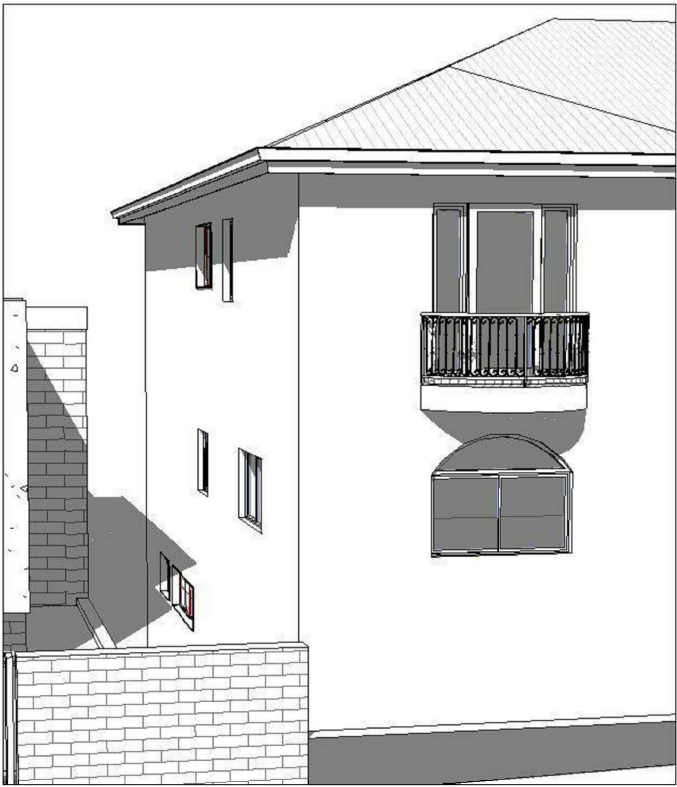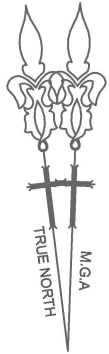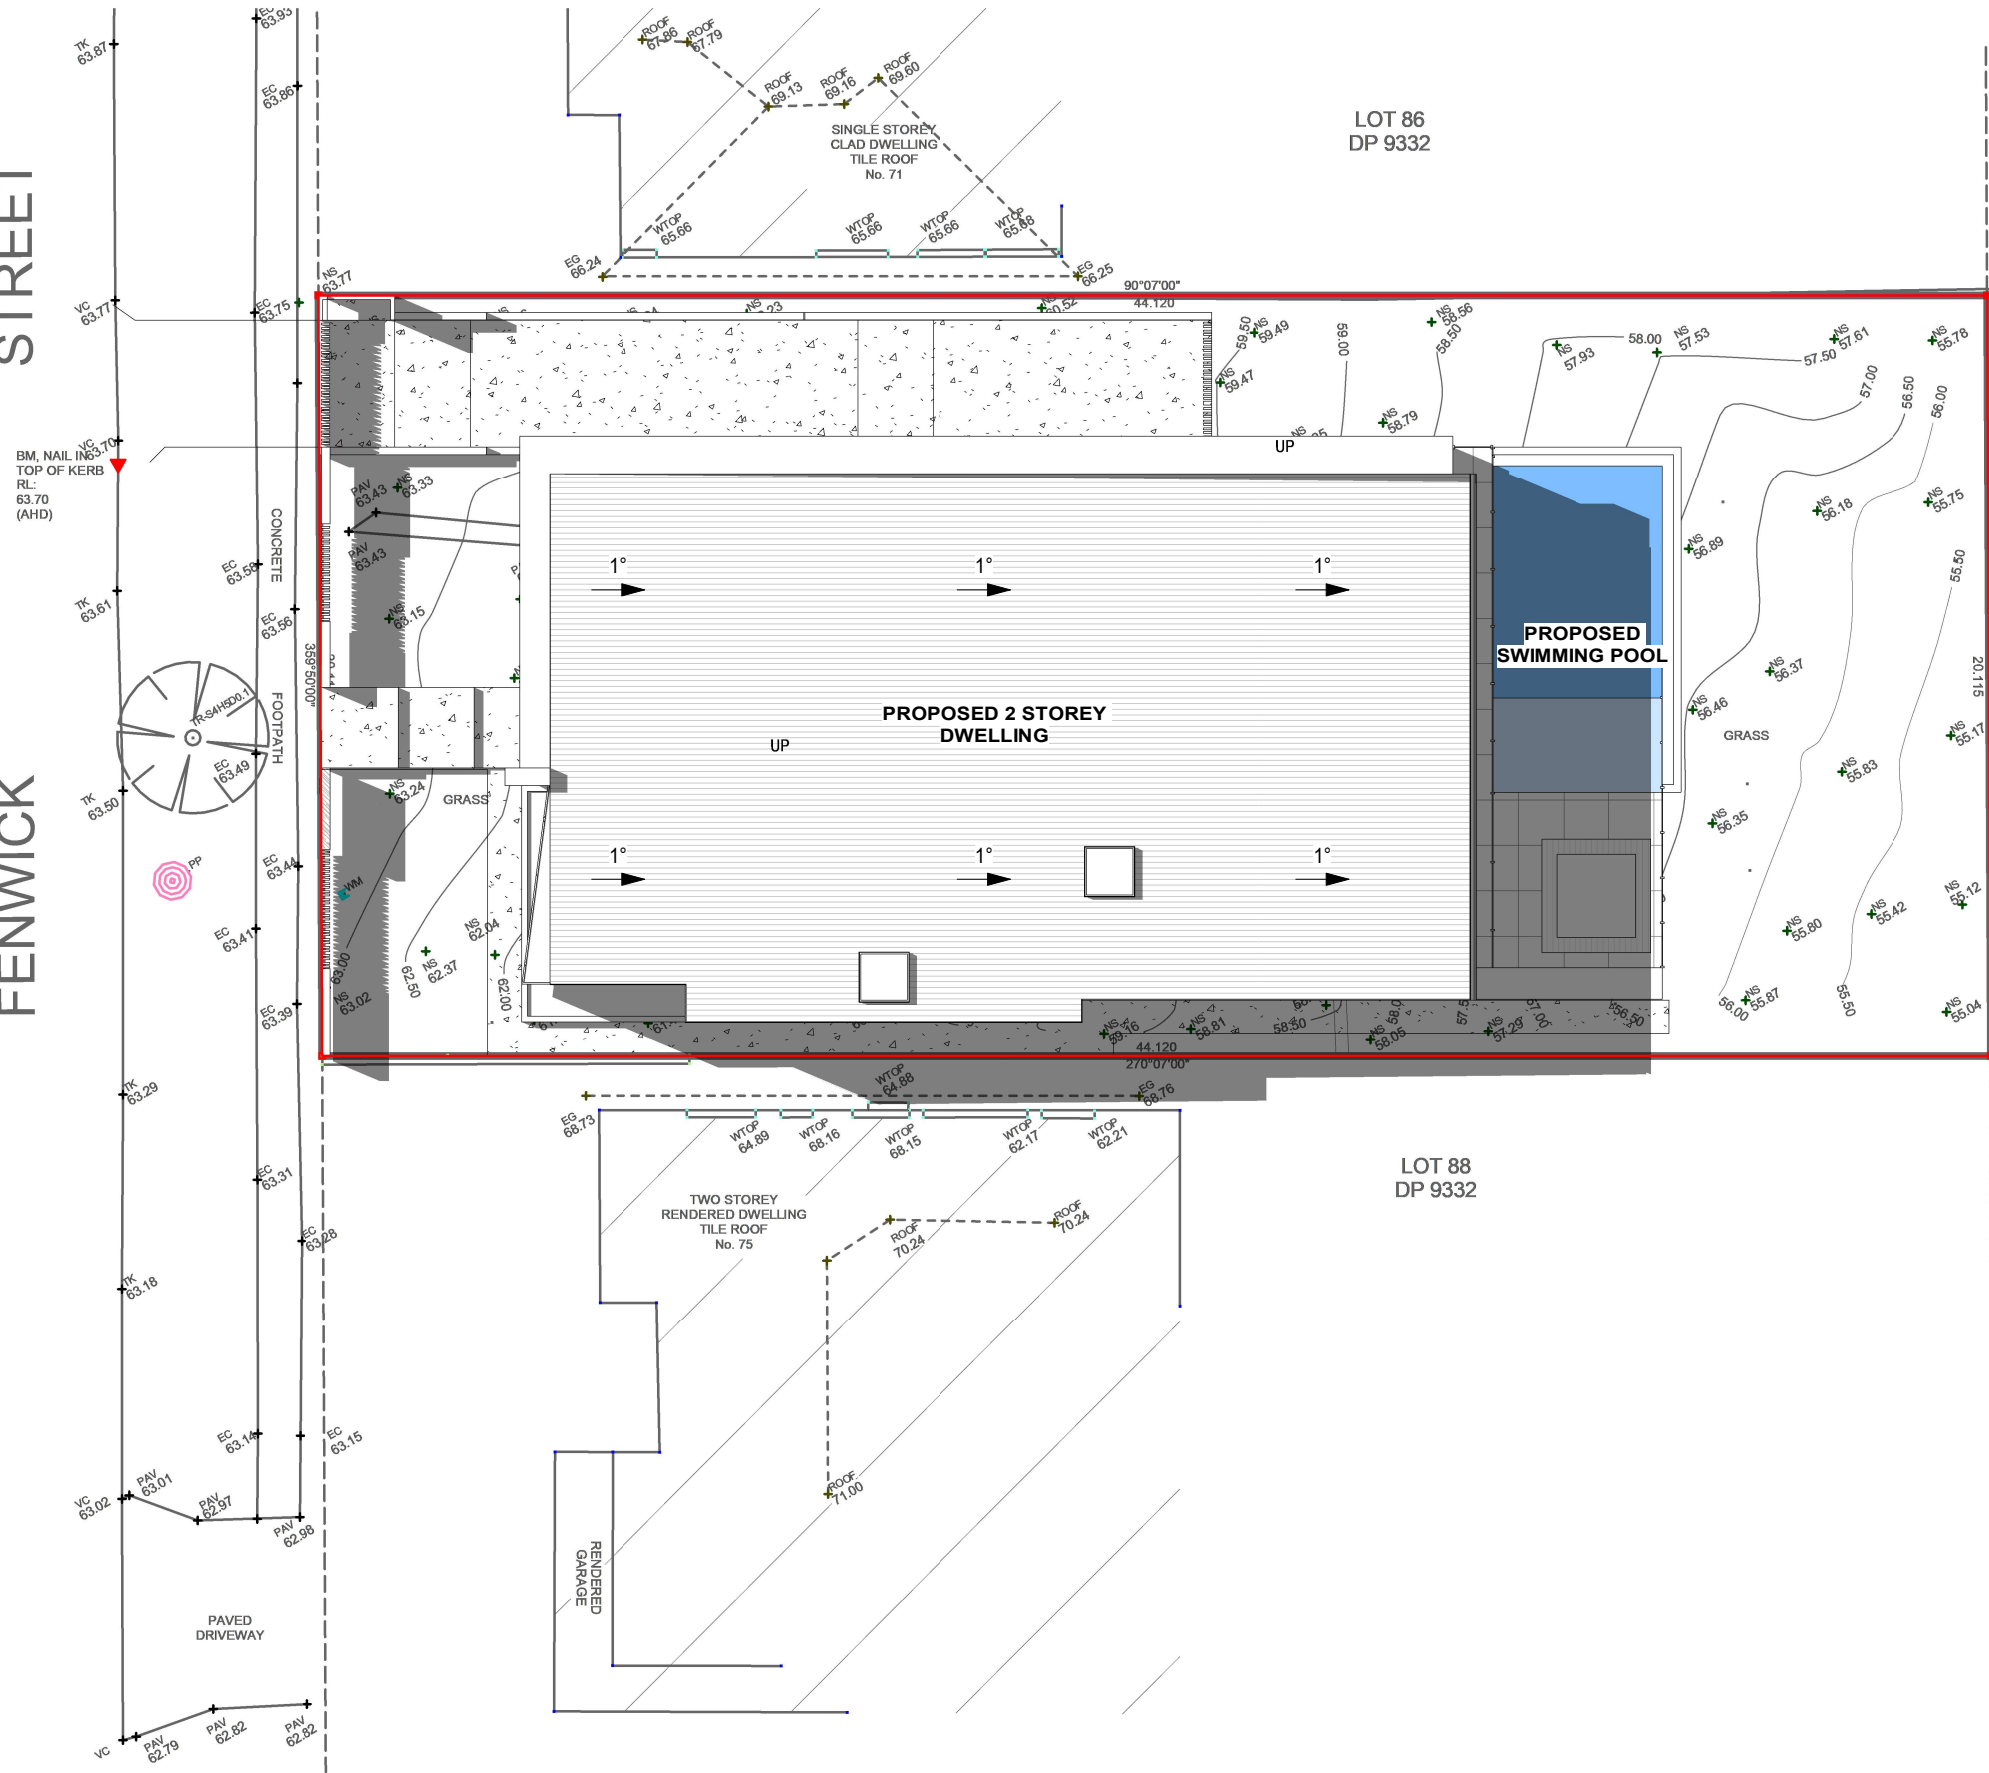


1 MARCH 21st 3pm
1 : 200



This drawing can only be used for the specified project and address. architectural drawings indicate design intent ONLY, licensed builder is to ensure that all construction is in accordance with all relevant AUSTRALIAN STANDARDS and BUILDING CODES, licensed builder is to also ensure that the plans meet the site specifications, this drawing is to be used in accordance with its purpose of issue 'ONLY' no responsibility will be accepted for the improper use of this drawing. DANDACHU DESIGN STUDIO will not be liable for any 'ERRORS' miscalculations, misinterpretations of any nature and will not be held liable for any claims, requisitions and liabilities arising from any future claims. Accepting this drawing will be considered as your form of acceptance of the content of the drawings. BY accepting this drawing you also agree that you have carried out your site survey and dimensions of the site to which the drawings relate and will not hold DANDACHU DESIGN STUDIO liable for any errors or miscalculations that may arise, before, during or after construction.

REV	DATE	DESCRIPTION	BY
A	OCT 24	DA SUBMISSION	MD

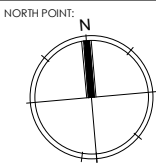

CLIENT:
NUCON CONSTRUCTION

DRAWING TITLE:
**MARCH 21ST 3PM SHADOW
DIAGRAM**

JOB NUMBER:
24001

DWG NUMBER:
A 10.03

ORIGINAL SIZE:
A3

DRAWN BY:
MD

REV DATE:
JAN 24

CHECKED BY:
MD


SCALE:
AS SHOWN

REV:
A

JOB DESCRIPTION:
PROPOSED 2 STOREY DWELLING

ADDRESS:
**73 FENWICK STREET, BANKSTOWN
LOT 87 DP 9332**



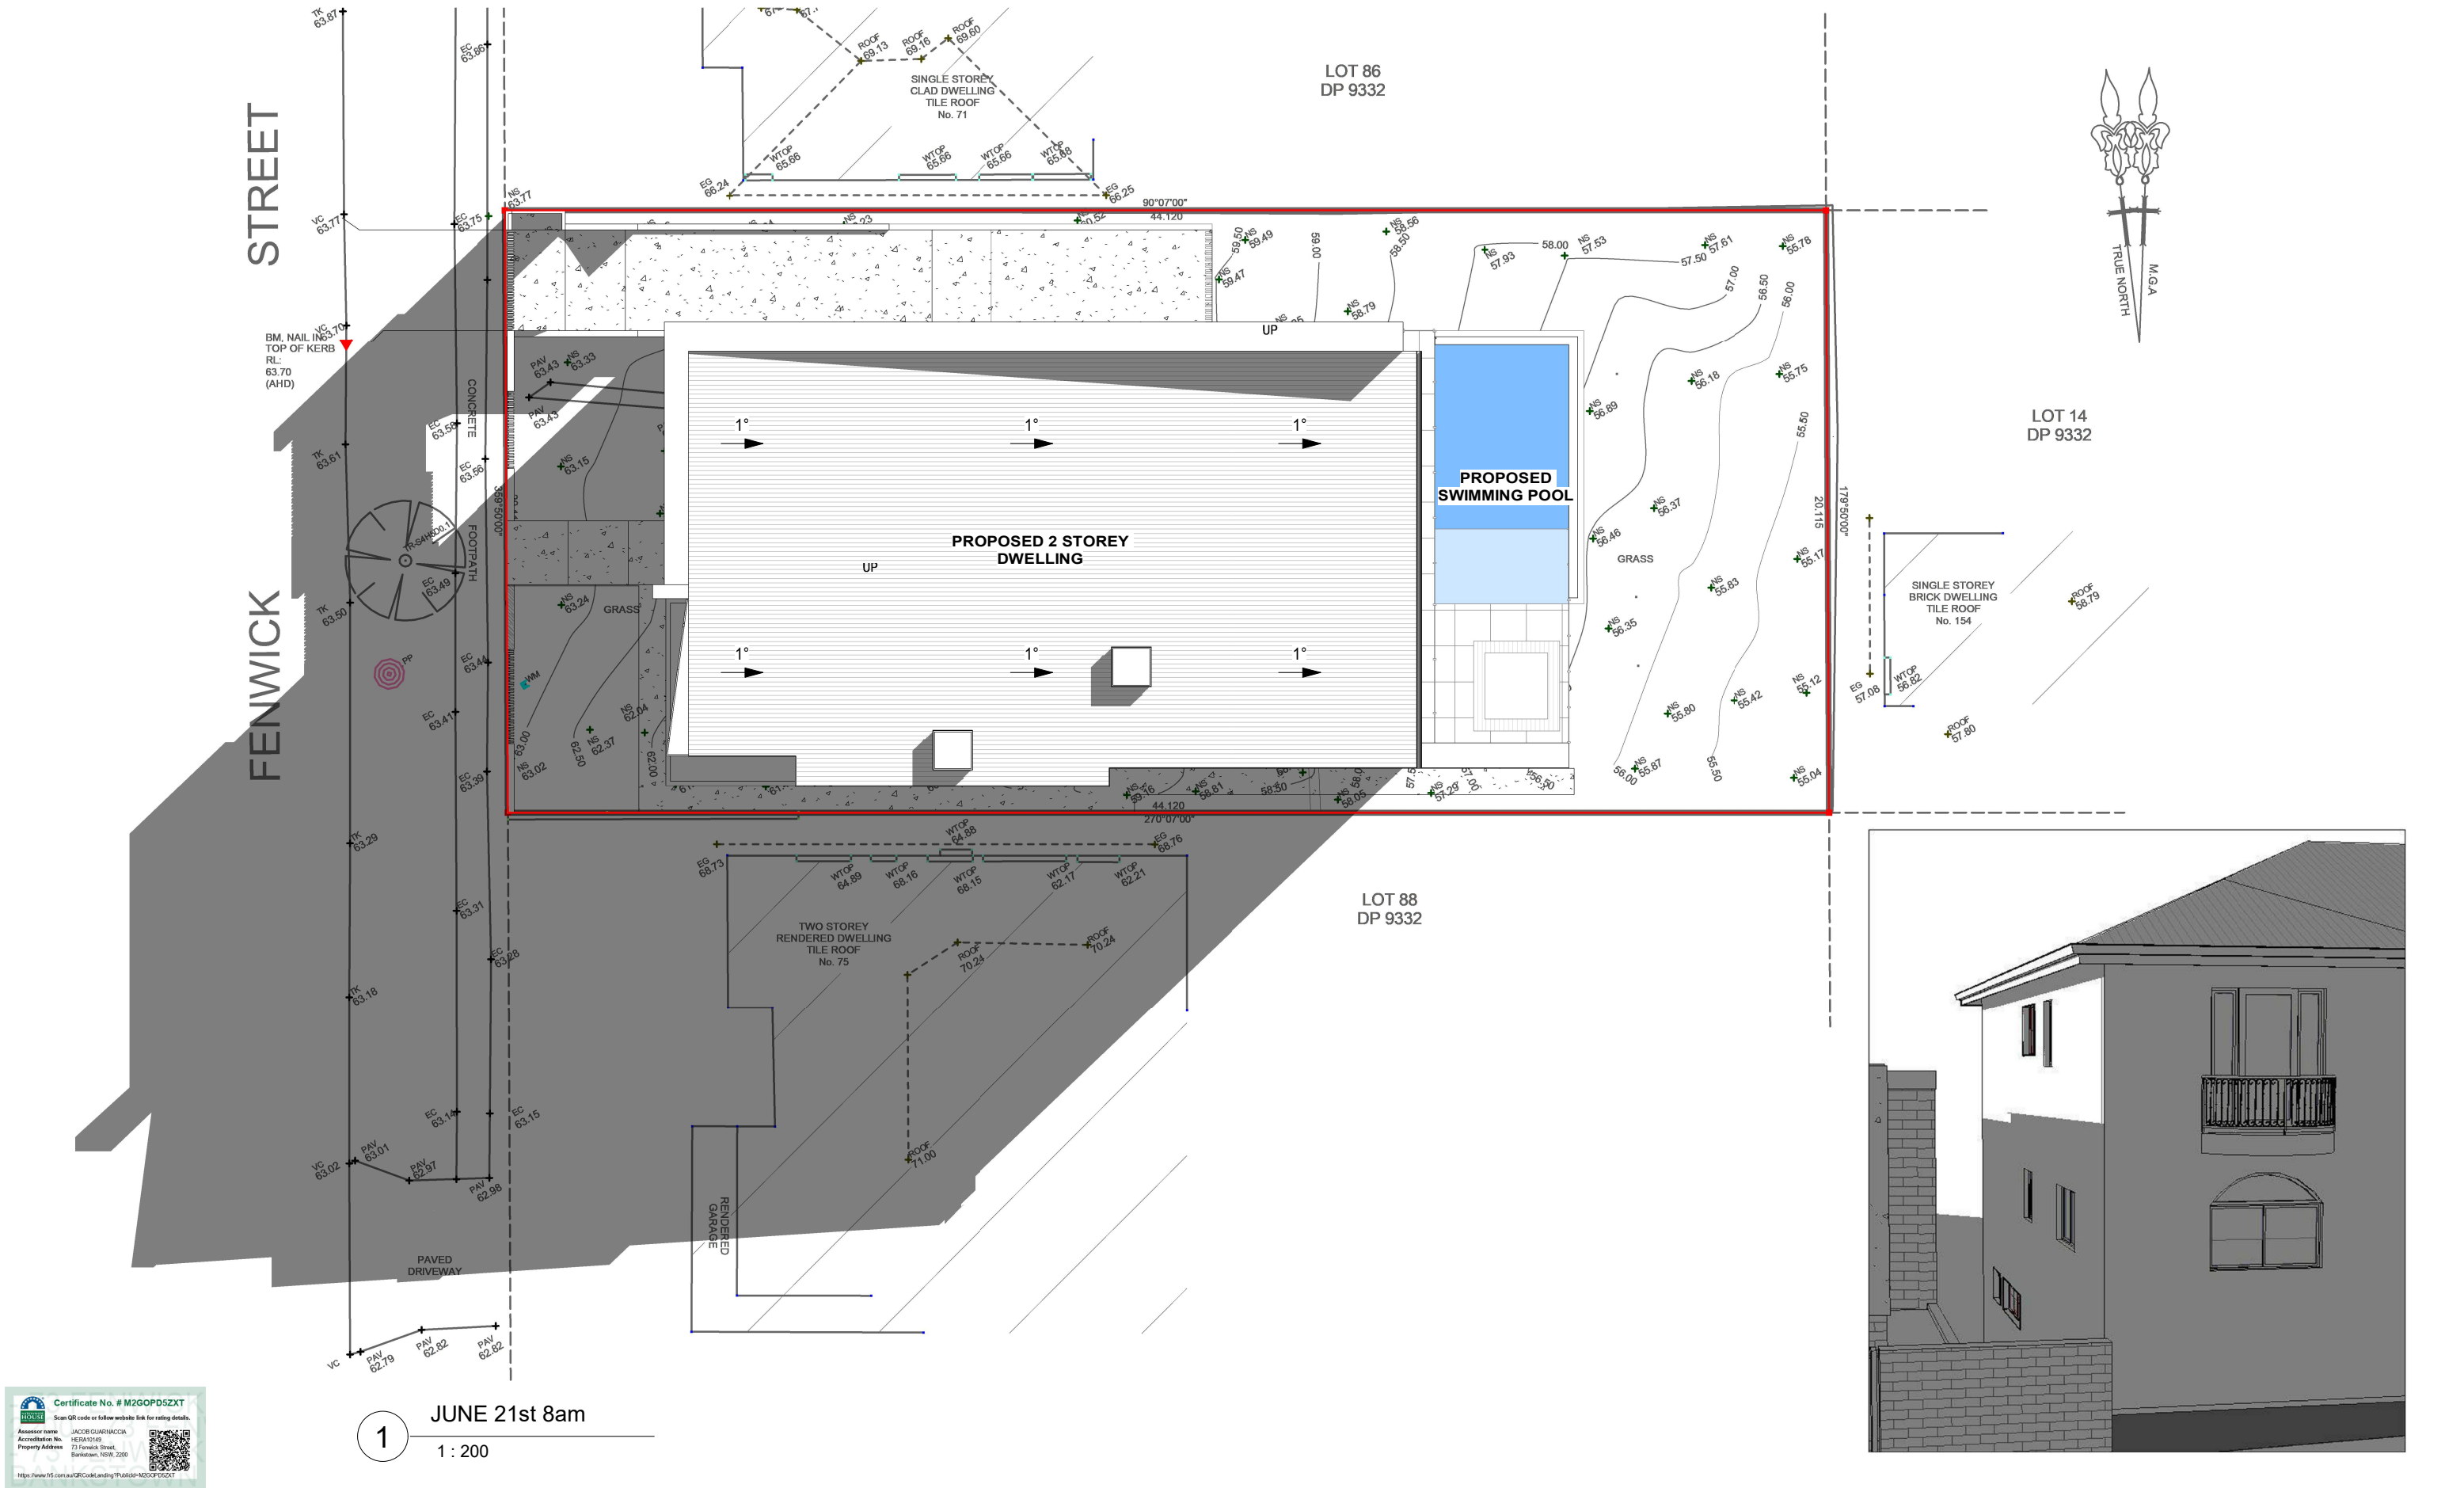



Certificate No. # M2G0P052XT

Scan QR code or follow website link for rating details.

Assessor name: JACOB GUARINACIA

Accreditation No: HERA15149

Property Address: 73 Fenwick Street, Bankstown, NSW, 2200




1

JUNE 21st 8am

1 : 200

This drawing can only be used for the specified project and address. architectural drawings indicate design intent ONLY, licensed builder is to ensure that all construction is in accordance with all relevant AUSTRALIAN STANDARDS and BUILDING CODES, licensed builder is to also ensure that the plans meet the site specifications, this drawing is to be used in accordance with its purpose of issue 'ONLY' no responsibility will be accepted for the improper use of this drawing. DANDACHU DESIGN STUDIO will not be liable for any 'ERRORS' miscalculations, misinterpretations of any nature and will not be held liable for any claims, requisitions and liabilities arising from any future claims. Accepting this drawing will be considered as your form of acceptance of the content of the drawings. BY accepting this drawing you also agree that you have carried out your site survey and dimensions of the site to which the drawings relate and will not hold DANDACHU DESIGN STUDIO liable for any errors or miscalculations that may arise, before, during or after construction.

REV	DATE	DESCRIPTION	BY
A	OCT 24	DA SUBMISSION	MD

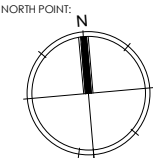

CLIENT:
NUCON CONSTRUCTION

DRAWING TITLE:
**JUNE 21ST 8AM SHADOW
DIAGRAM**

JOB NUMBER:	DWG NUMBER:	ORIGINAL SIZE:
24001	A 10.04	A3
DRAWN BY:	REV DATE:	REV:
MD	JAN 24	A
CHECKED BY:	SCALE:	AS SHOWN
MD	AS SHOWN	


JOB DESCRIPTION:
PROPOSED 2 STOREY DWELLING

ADDRESS:
**73 FENWICK STREET, BANKSTOWN
LOT 87 DP 9332**



FENWICK STREET

FENWICK STREET

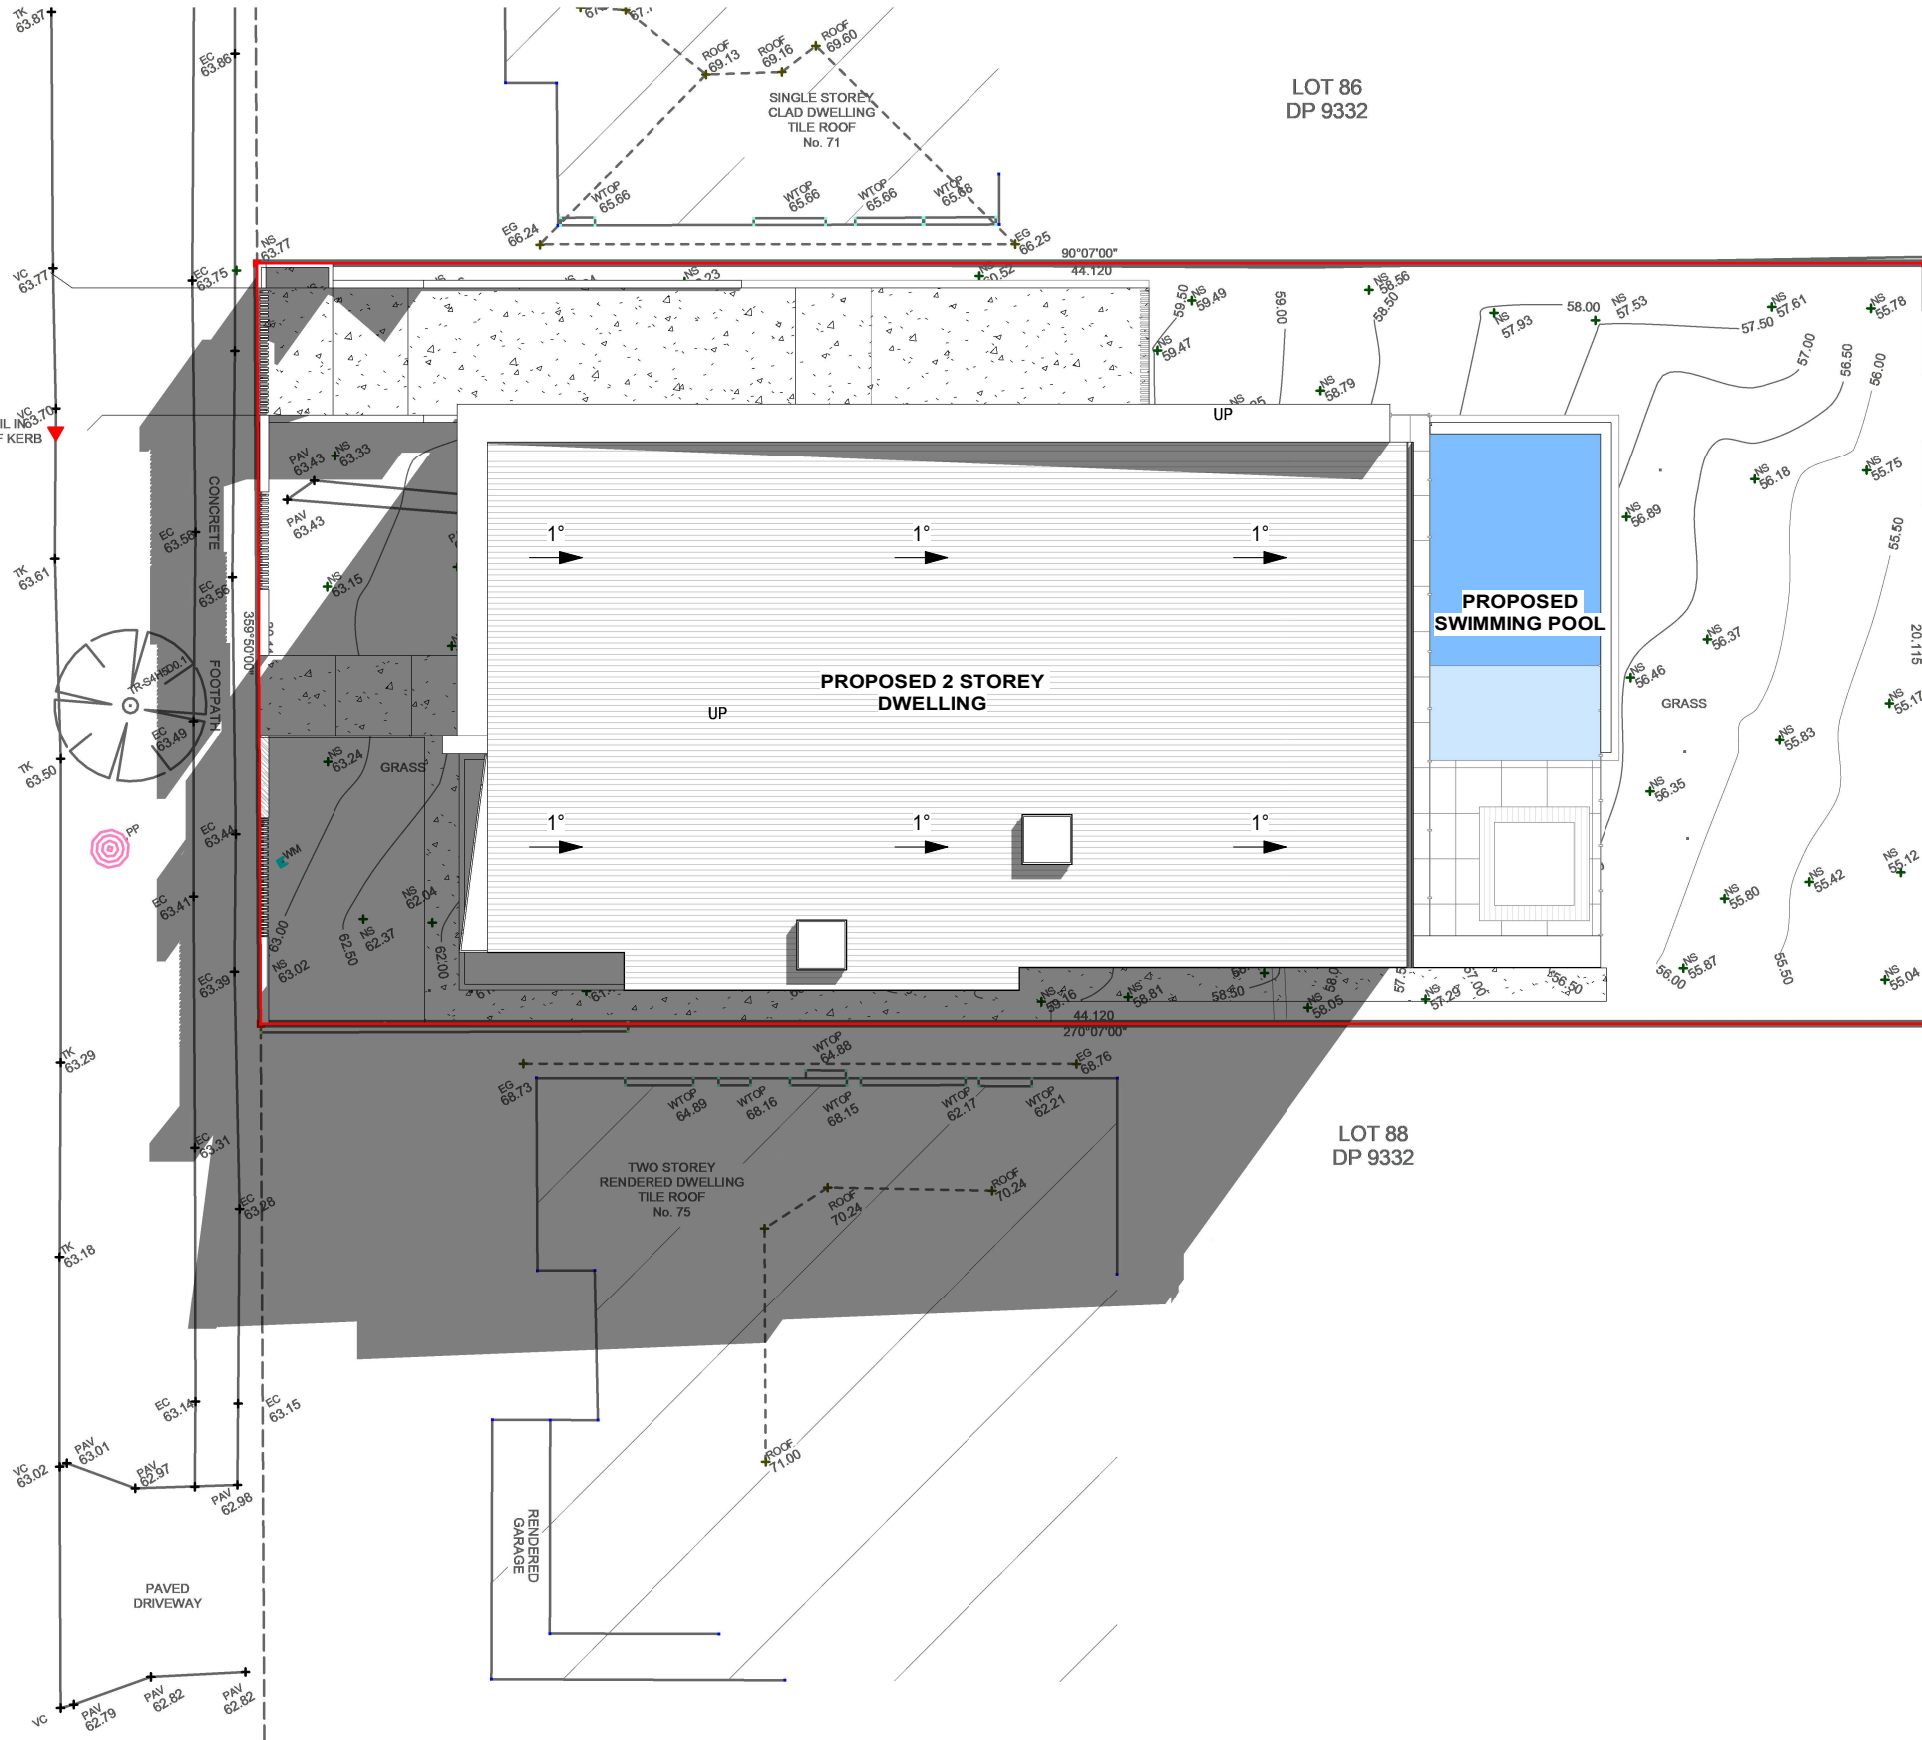

LOT 14
DP 9332


LOT 88
DP 9332



JUNE 21st 9am

1 : 200

REV	DATE	DESCRIPTION	BY
A	OCT 24	DA SUBMISSION	MD

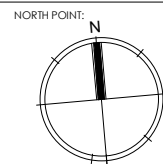

CLIENT:
NUCON CONSTRUCTION

DRAWING TITLE:
**JUNE 21ST 9PM SHADOW
DIAGRAM**

JOB NUMBER:
24001

DWG NUMBER:
A 10.05

ORIGINAL SIZE:
A3

DRAWN BY:
MD

REV DATE:
JAN 24

CHECKED BY:
MD

SCALE:
AS SHOWN

REV:
A



JOB DESCRIPTION:
PROPOSED 2 STOREY DWELLING

ADDRESS:
**73 FENWICK STREET, BANKSTOWN
LOT 87 DP 9332**



STREET

FENWICK

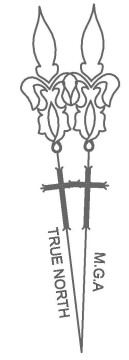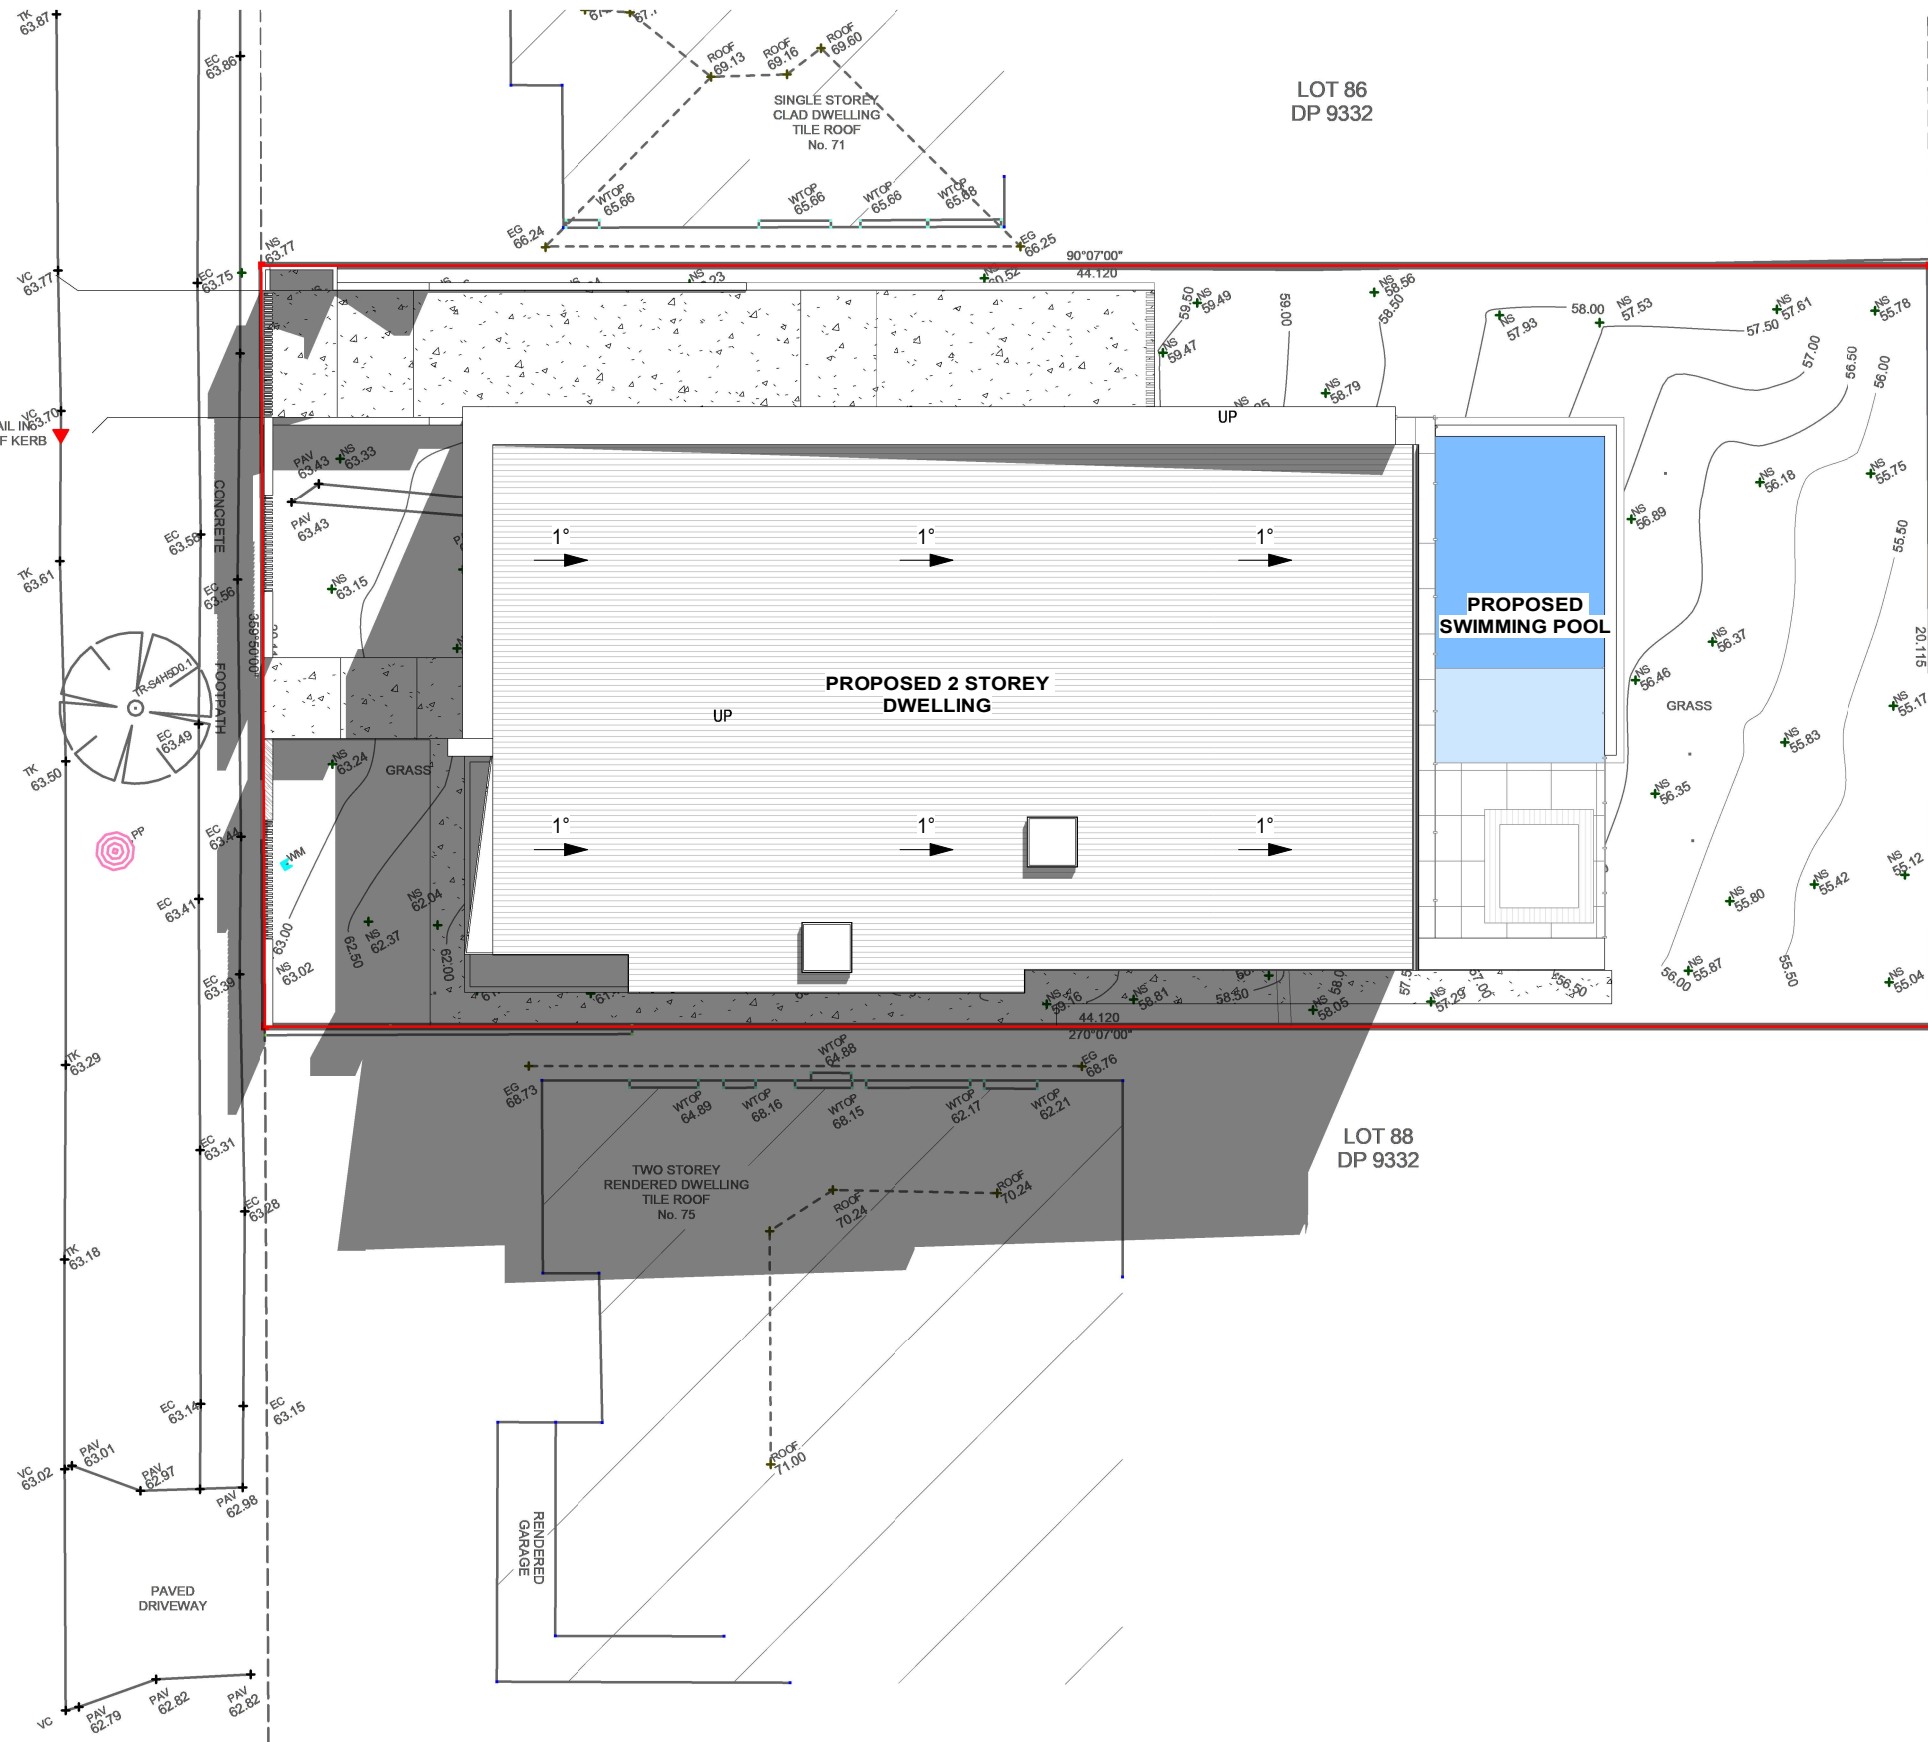

JUNE 21st 10am


1 : 200

1



This drawing can only be used for the specified project and address. architectural drawings indicate design intent ONLY, licensed builder is to ensure that all construction is in accordance with all relevant AUSTRALIAN STANDARDS and BUILDING CODES, licensed builder is to also ensure that the plans meet the site specifications, this drawing is to be used in accordance with its purpose of issue 'ONLY' no responsibility will be accepted for the improper use of this drawing. DANDACHU DESIGN STUDIO will not be liable for any 'ERRORS' miscalculations, misinterpretations of any nature and will not be held liable for any claims, requisitions and liabilities arising from any future claims. Accepting this drawing will be considered as your form of acceptance of the content of the drawings. BY accepting this drawing you also agree that you have carried out your site survey and dimensions of the site to which the drawings relate and will not hold DANDACHU DESIGN STUDIO liable for any errors or miscalculations that may arise, before, during or after construction.

REV	DATE	DESCRIPTION	BY
A	OCT 24	DA SUBMISSION	MD

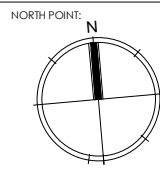

CLIENT:
NUCON CONSTRUCTION


DRAWING TITLE:
**JUNE 21ST 10AM SHADOW
DIAGRAM**

JOB NUMBER:	DWG NUMBER:	ORIGINAL SIZE:
24001	A 10.06	A3
DRAWN BY:	REV DATE:	REV:
MD	JAN 24	A
CHECKED BY:	SCALE:	AS SHOWN
MD		

JOB DESCRIPTION:
PROPOSED 2 STOREY DWELLING

ADDRESS:
**73 FENWICK STREET, BANKSTOWN
LOT 87 DP 9332**




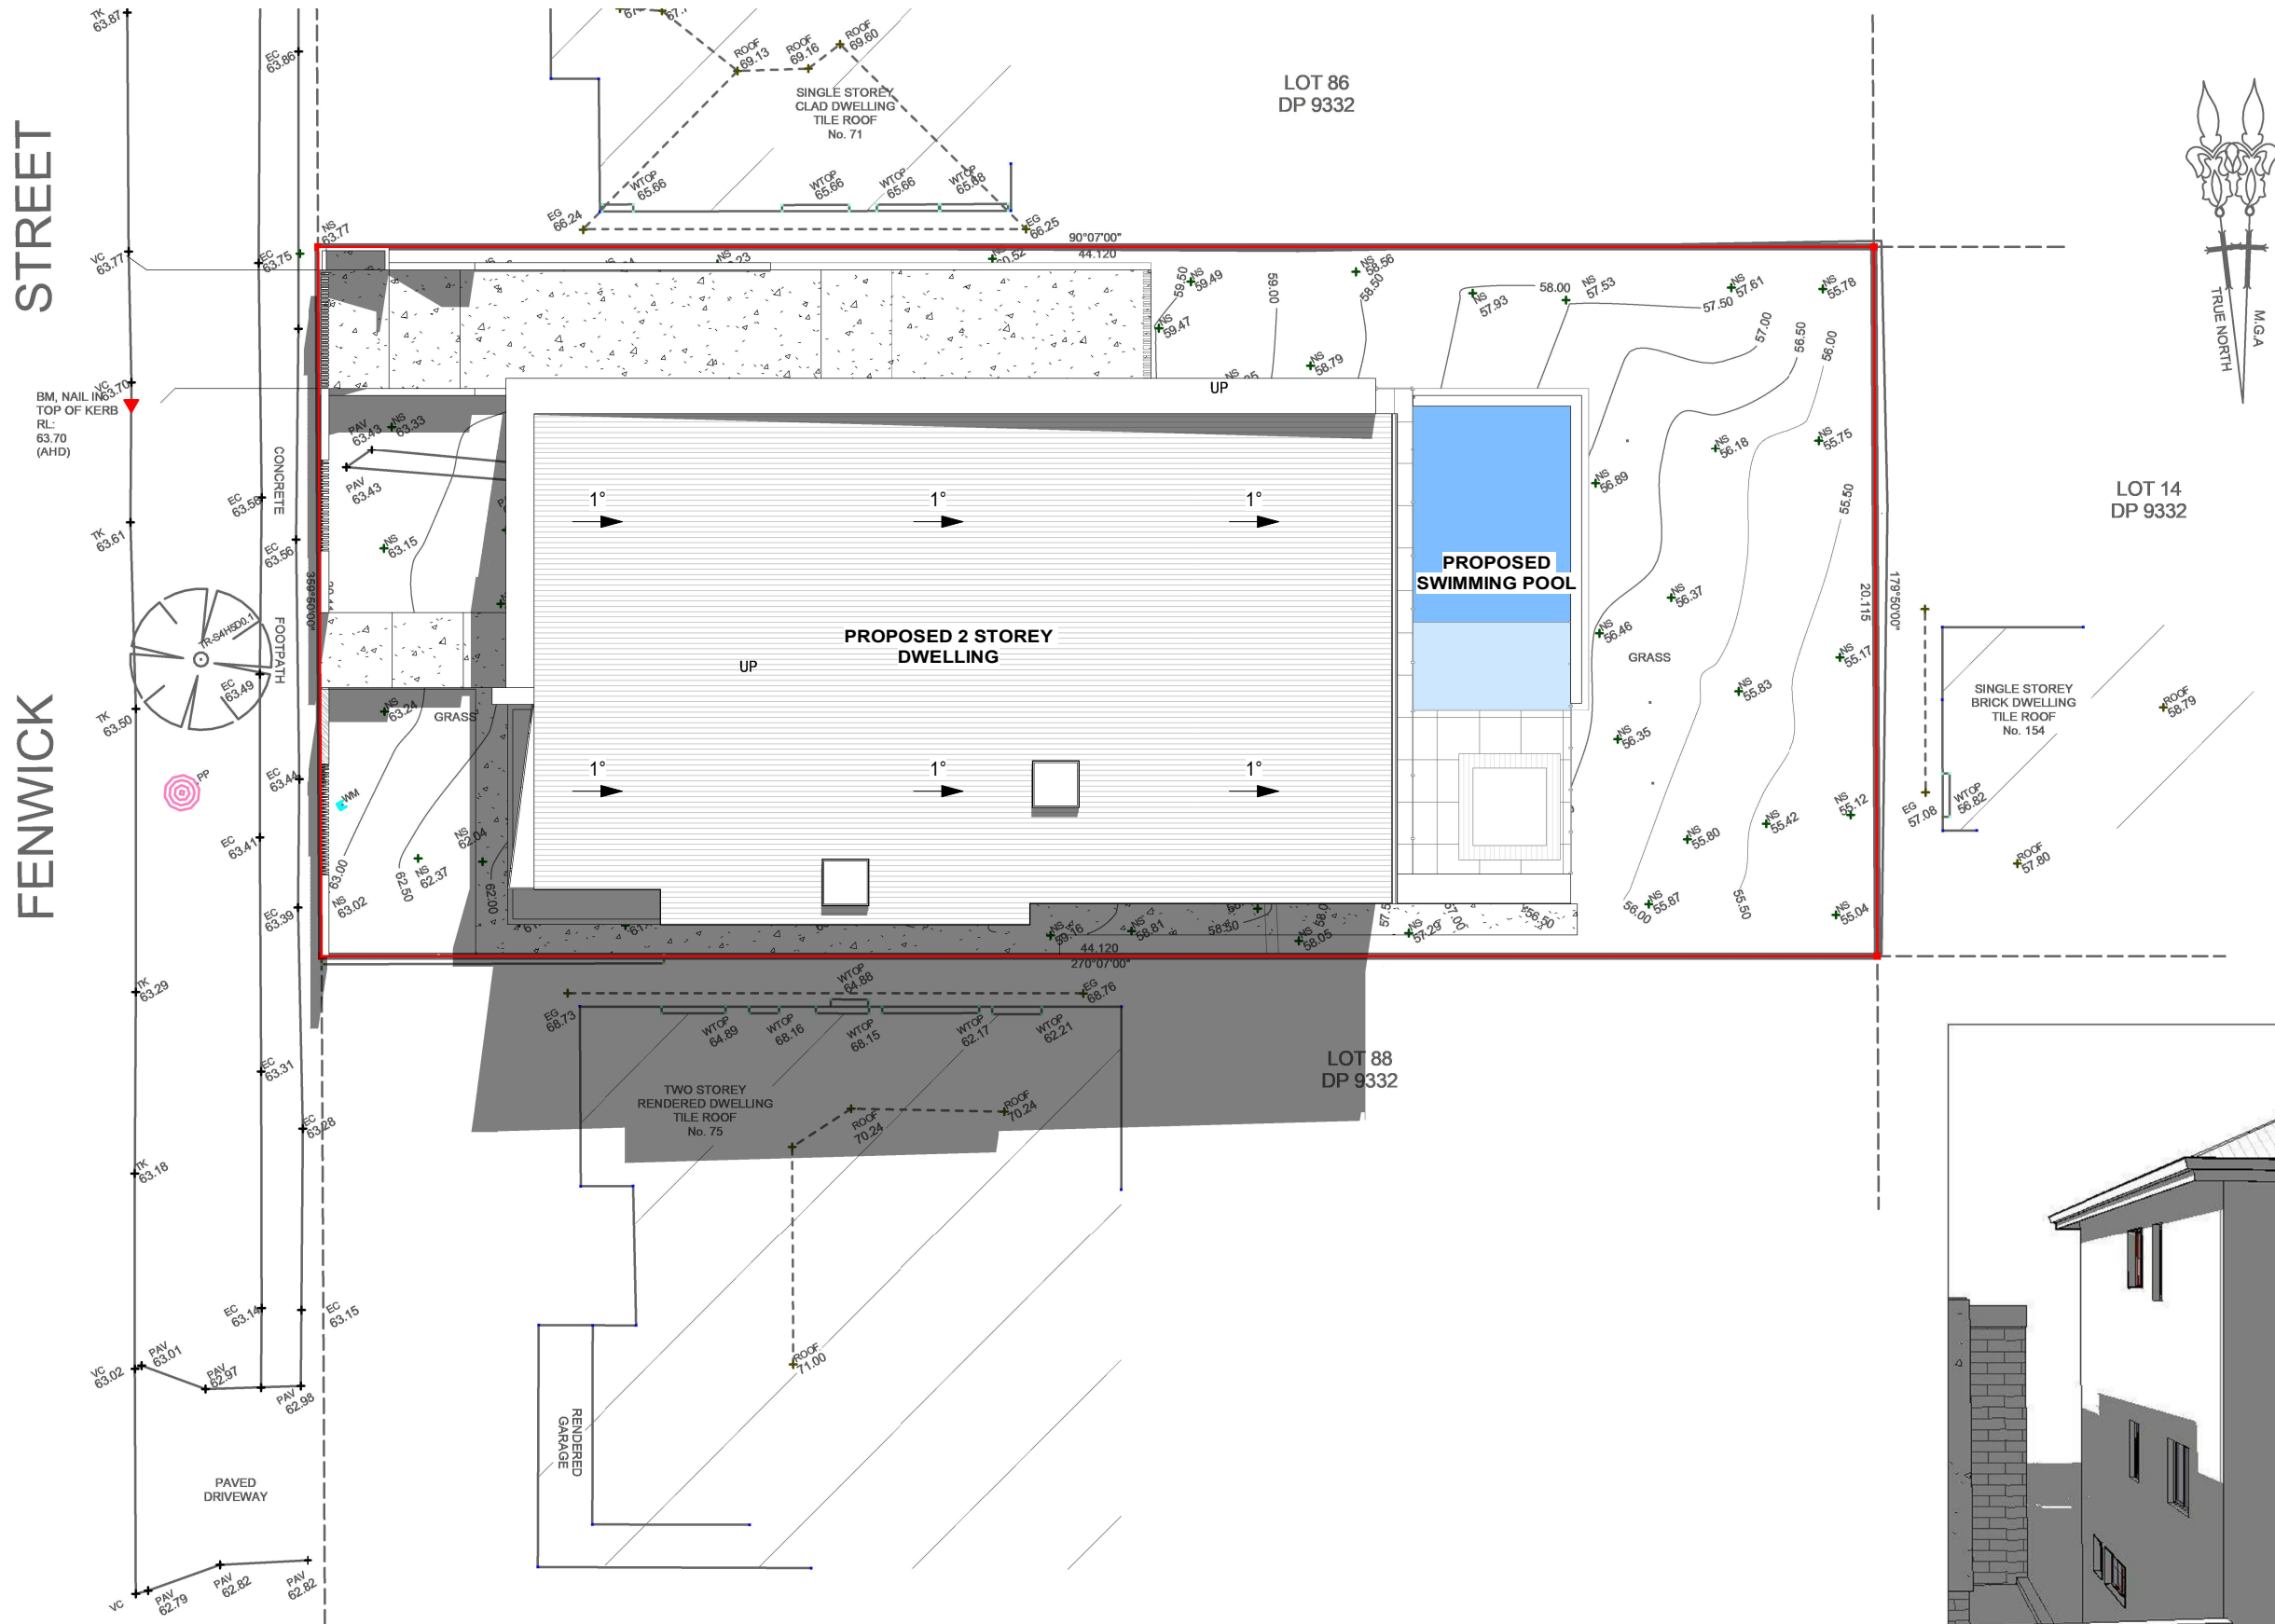

1 JUNE 21st 11am
1 : 200

This drawing can only be used for the specified project and address. architectural drawings indicate design intent ONLY, licensed builder is to ensure that all construction is in accordance with all relevant AUSTRALIAN STANDARDS and BUILDING CODES, licensed builder is to also ensure that the plans meet the site specifications, this drawing is to be used in accordance with its purpose of issue 'ONLY' no responsibility will be accepted for the improper use of this drawing. DANDACHU DESIGN STUDIO will not be liable for any 'ERRORS' miscalculations, misinterpretations of any nature and will not be held liable for any claims, requisitions and liabilities arising from any future claims. Accepting this drawing will be considered as your form of acceptance of the content of the drawings. BY accepting this drawing you also agree that you have carried out your site survey and dimensions of the site to which the drawings relate and will not hold DANDACHU DESIGN STUDIO liable for any errors or miscalculations that may arise, before, during or after construction.

REV	DATE	DESCRIPTION	BY
A	OCT 24	DA SUBMISSION	MD

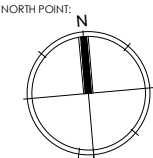

CLIENT:
NUCON CONSTRUCTION

DRAWING TITLE:
**JUNE 21ST 11AM SHADOW
DIAGRAM**


JOB NUMBER:	DWG NUMBER:	ORIGINAL SIZE:
24001	A10.07	A3
DRAWN BY:	REV DATE:	REV:
MD	JAN 24	A
CHECKED BY:	SCALE:	AS SHOWN
MD	AS SHOWN	

JOB DESCRIPTION:
PROPOSED 2 STOREY DWELLING

ADDRESS:
**73 FENWICK STREET, BANKSTOWN
LOT 87 DP 9332**




FENWICK STREET

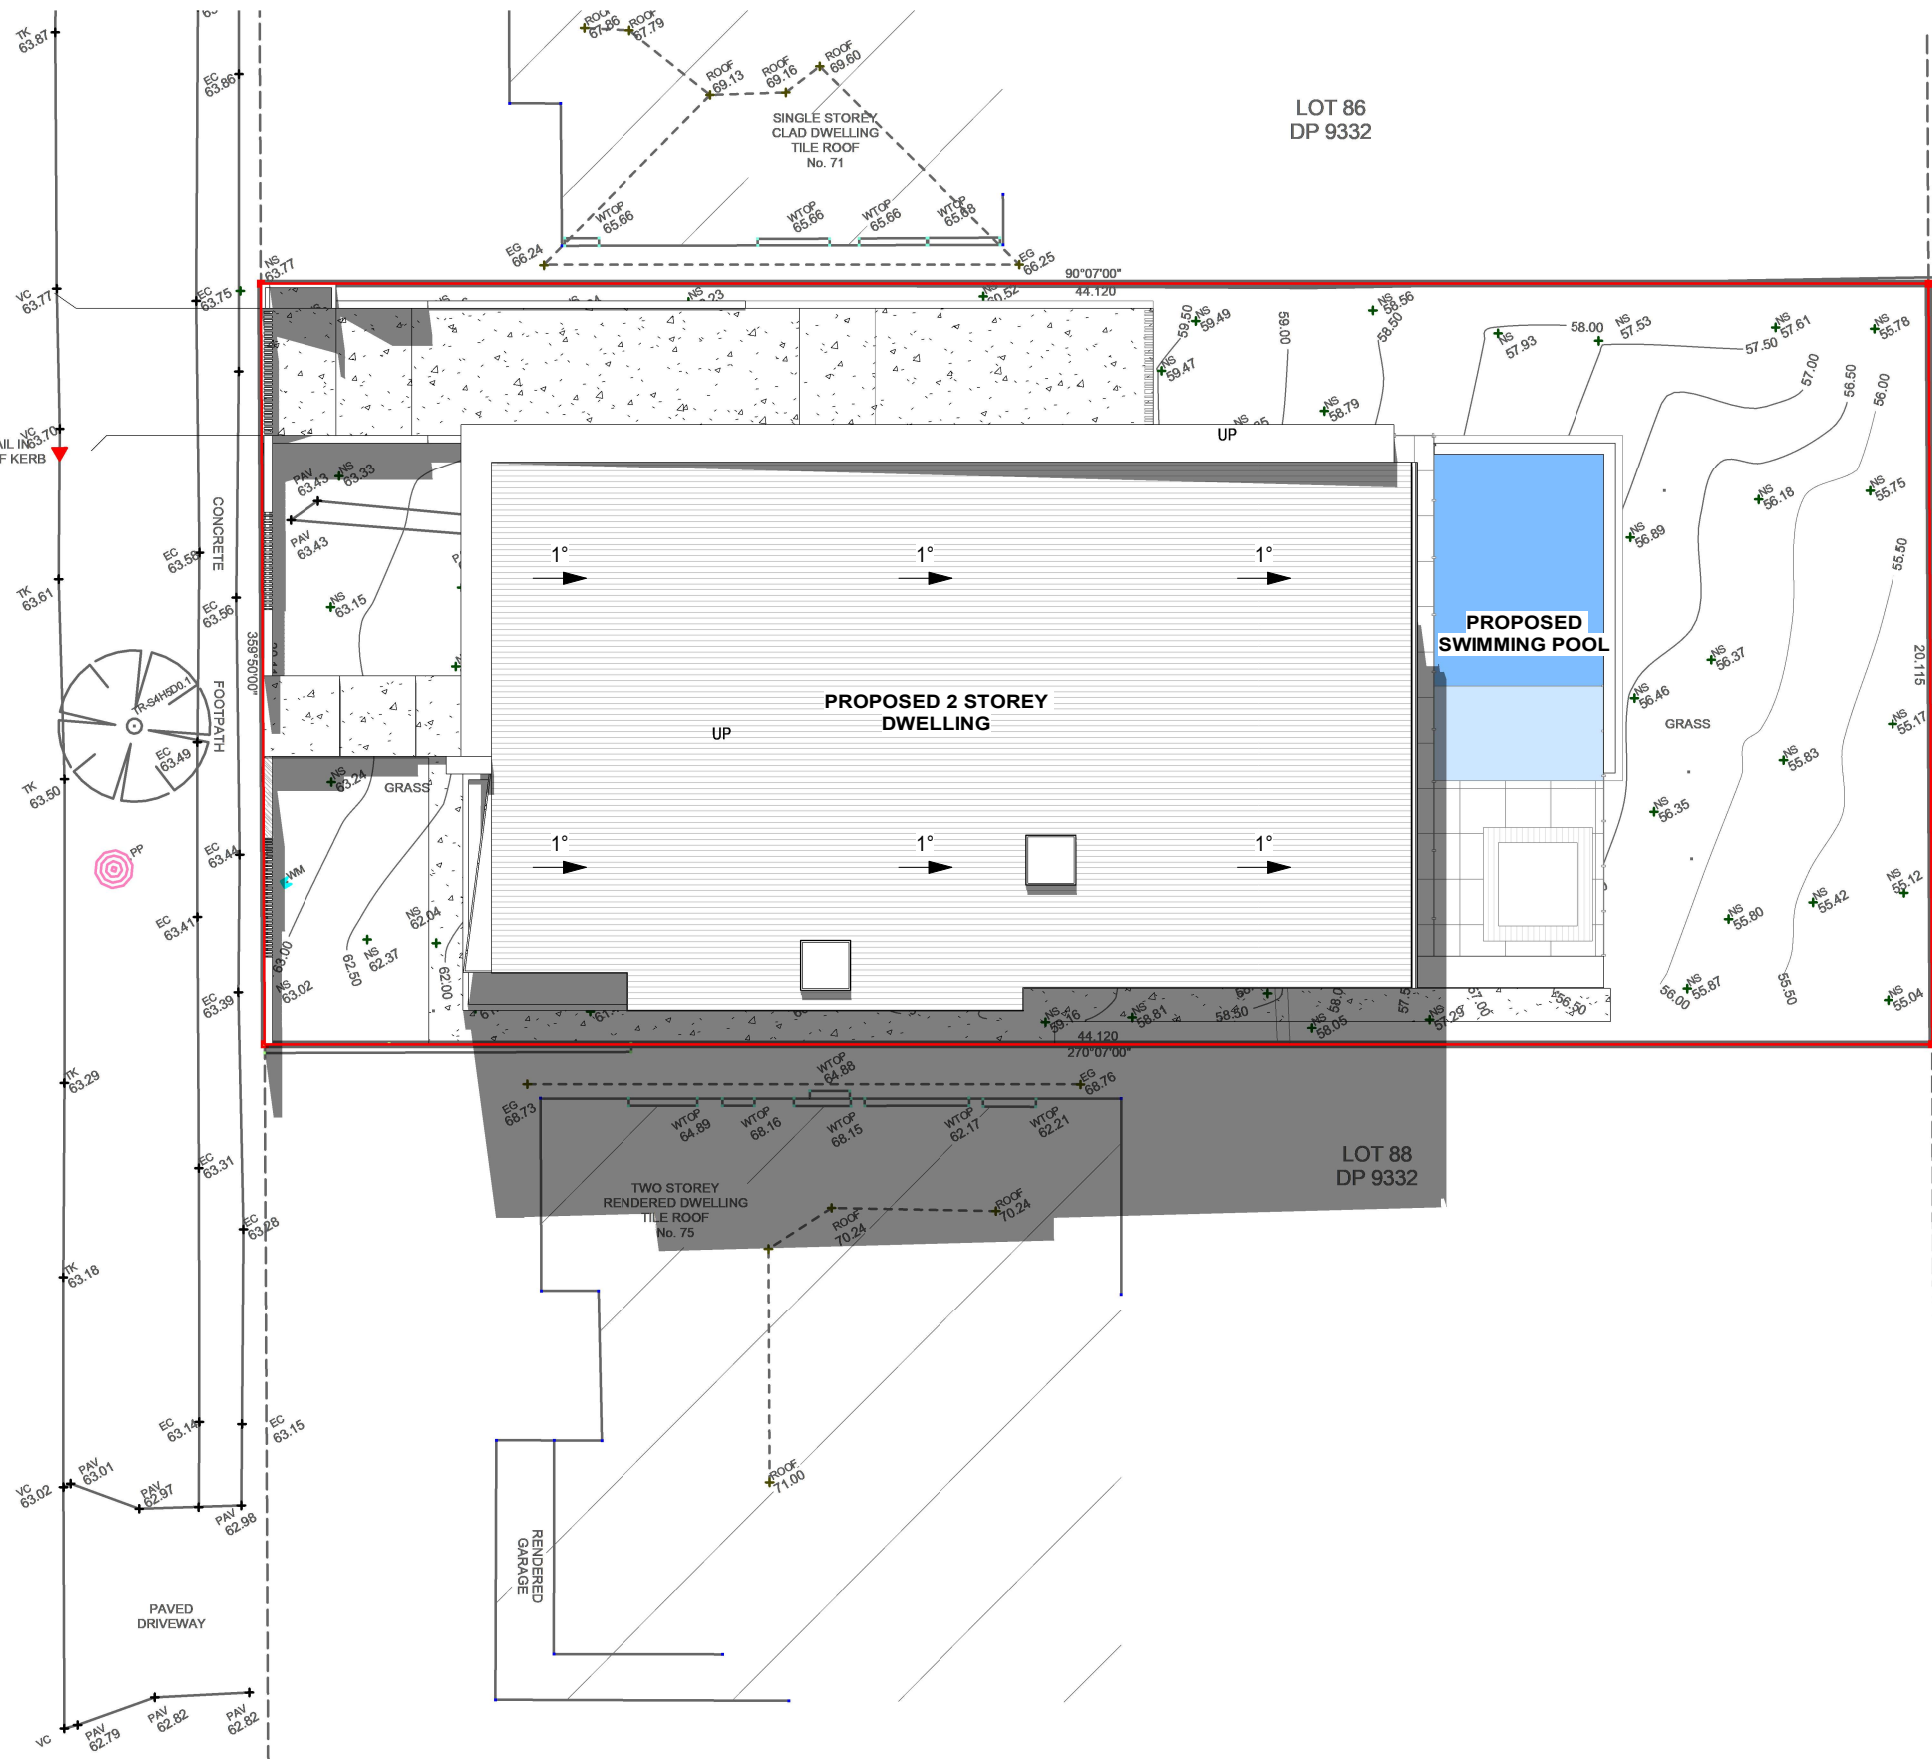

LOT 14
DP 9332

LOT 86
DP 9332

LOT 88
DP 9332

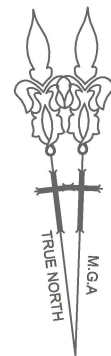

JUNE 21st 12pm


1 : 200

1



This drawing can only be used for the specified project and address. architectural drawings indicate design intent ONLY, licensed builder is to ensure that all construction is in accordance with all relevant AUSTRALIAN STANDARDS and BUILDING CODES, licensed builder is to also ensure that the plans meet the site specifications, this drawing is to be used in accordance with its purpose of issue 'ONLY' no responsibility will be accepted for the improper use of this drawing. DANDACHU DESIGN STUDIO will not be liable for any 'ERRORS' miscalculations, misinterpretations of any nature and will not be held liable for any claims, requisitions and liabilities arising from any future claims. Accepting this drawing will be considered as your form of acceptance of the content of the drawings. BY accepting this drawing you also agree that you have carried out your site survey and dimensions of the site to which the drawings relate and will not hold DANDACHU DESIGN STUDIO liable for any errors or miscalculations that may arise, before, during or after construction.

REV	DATE	DESCRIPTION	BY
A	OCT 24	DA SUBMISSION	MD

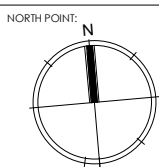

CLIENT:
NUCON CONSTRUCTION

DRAWING TITLE:
**JUNE 21ST 12PM SHADOW
DIAGRAM**

JOB NUMBER:
24001

DWG NUMBER:
A 10.08

ORIGINAL SIZE:
A3

DRAWN BY:
MD

REV DATE:
JAN 24



CHECKED BY:
MD

SCALE:
AS SHOWN

JOB DESCRIPTION:
PROPOSED 2 STOREY DWELLING

ADDRESS:
**73 FENWICK STREET, BANKSTOWN
LOT 87 DP 9332**



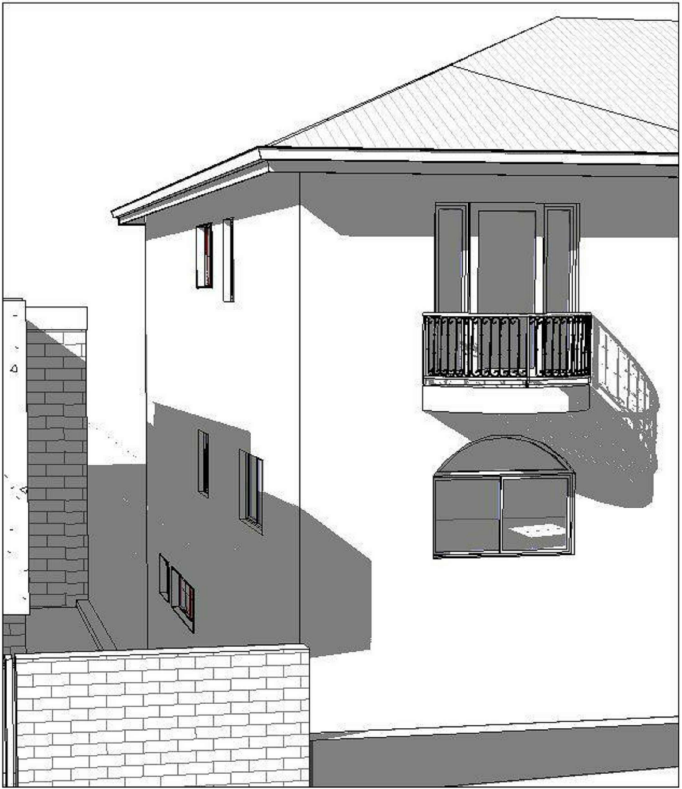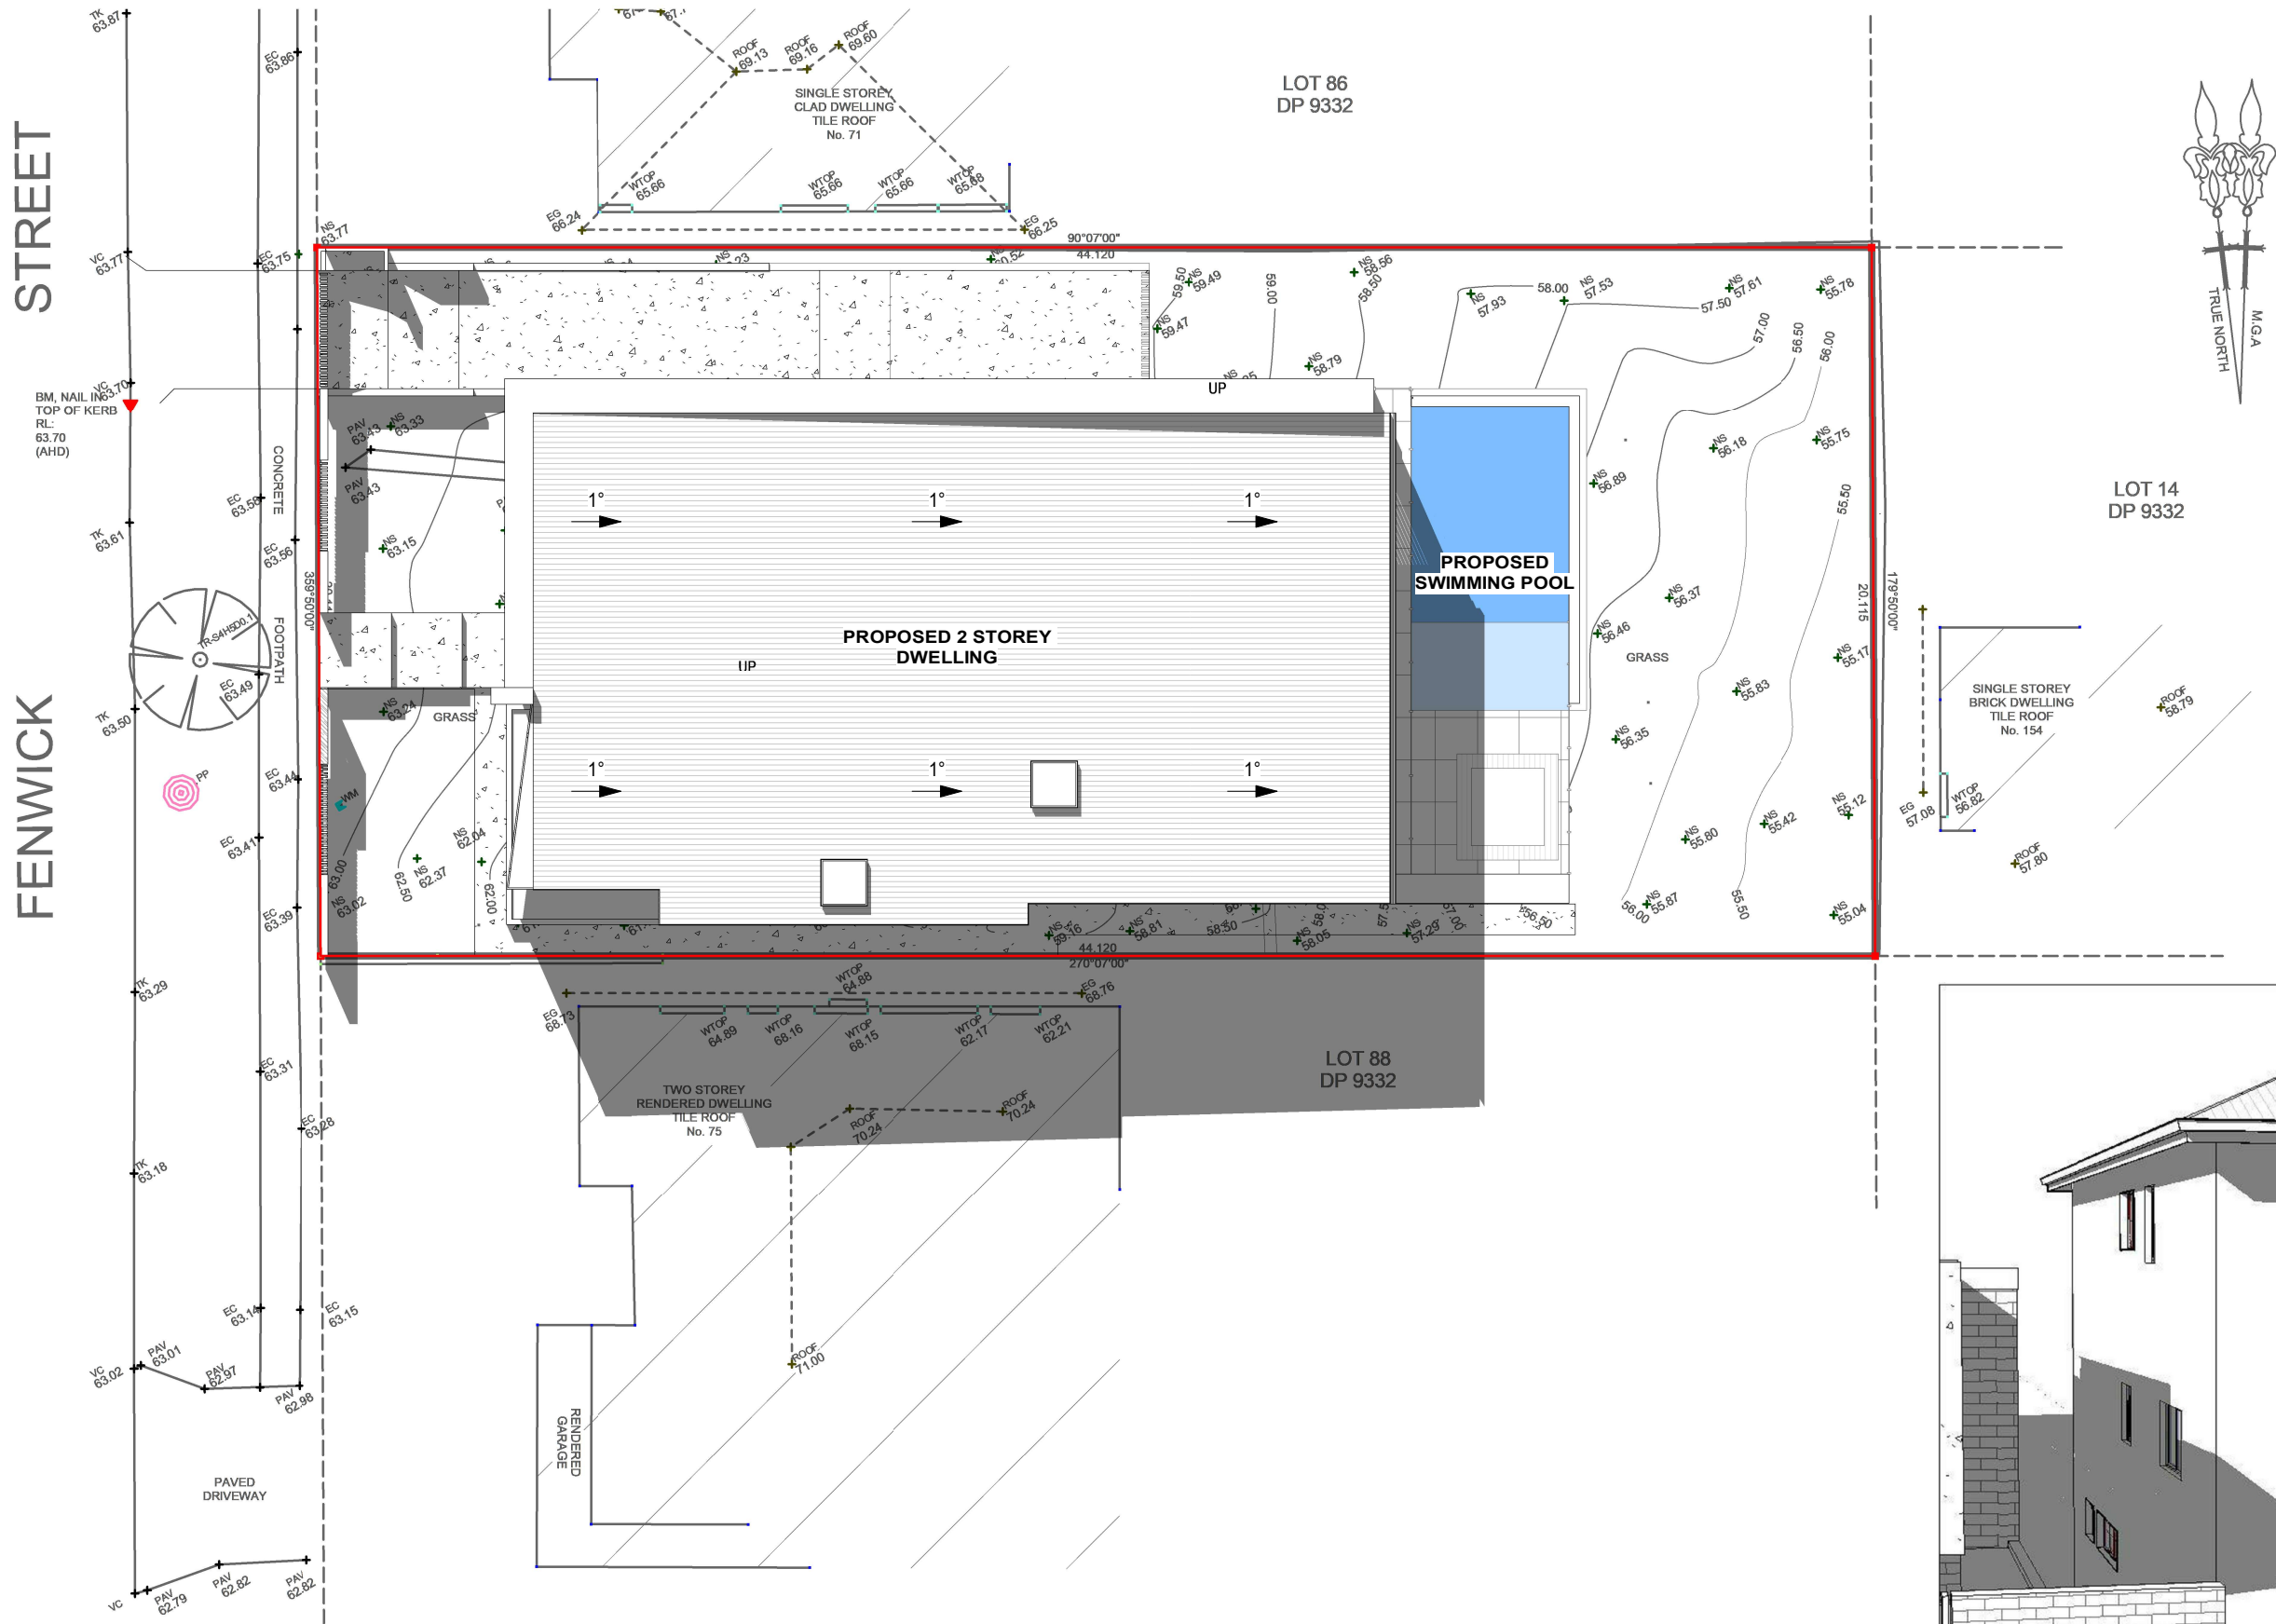

Certificate No. #M2G0PDS2XT

Scan QR code or follow website link for rating details.

Assessor Name

Accreditation No.

Property Address

JACOB GUARINACCA

HSR041048

73 Fenwick Street,
Bankstown, NSW, 2200

https://www.nsw.gov.au/QRCode/landing?Publish=M2G0PDS2XT


1

JUNE 21st 1pm

1 : 200

This drawing can only be used for the specified project and address. architectural drawings indicate design intent ONLY, licensed builder is to ensure that all construction is in accordance with all relevant AUSTRALIAN STANDARDS and BUILDING CODES, licensed builder is to also ensure that the plans meet the site specifications, this drawing is to be used in accordance with its purpose of issue 'ONLY' no responsibility will be accepted for the improper use of this drawing. DANDACHU DESIGN STUDIO will not be liable for any 'ERRORS' miscalculations, misinterpretations of any nature and will not be held liable for any claims, requisitions and liabilities arising from any future claims. Accepting this drawing will be considered as your form of acceptance of the content of the drawings. BY accepting this drawing you also agree that you have carried out your site survey and dimensions of the site to which the drawings relate and will not hold DANDACHU DESIGN STUDIO liable for any errors or miscalculations that may arise, before, during or after construction.

REV	DATE	DESCRIPTION	BY
A	OCT 24	DA SUBMISSION	MD

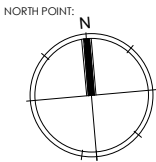

CLIENT:

NUCON CONSTRUCTION

DRAWING TITLE:

JUNE 21ST 1PM SHADOW
DIAGRAM


JOB NUMBER:	DWG NUMBER:	ORIGINAL SIZE:
24001	A 10.09	A3
DRAWN BY:	REV DATE:	REV:
MD	JAN 24	A
CHECKED BY:	SCALE:	AS SHOWN
MD	AS SHOWN	

JOB DESCRIPTION:

PROPOSED 2 STOREY DWELLING

ADDRESS:


73 FENWICK STREET, BANKSTOWN
LOT 87 DP 9332

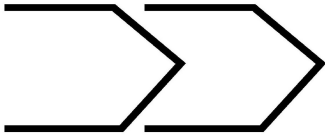

STUDIO

STREET

FENWICK

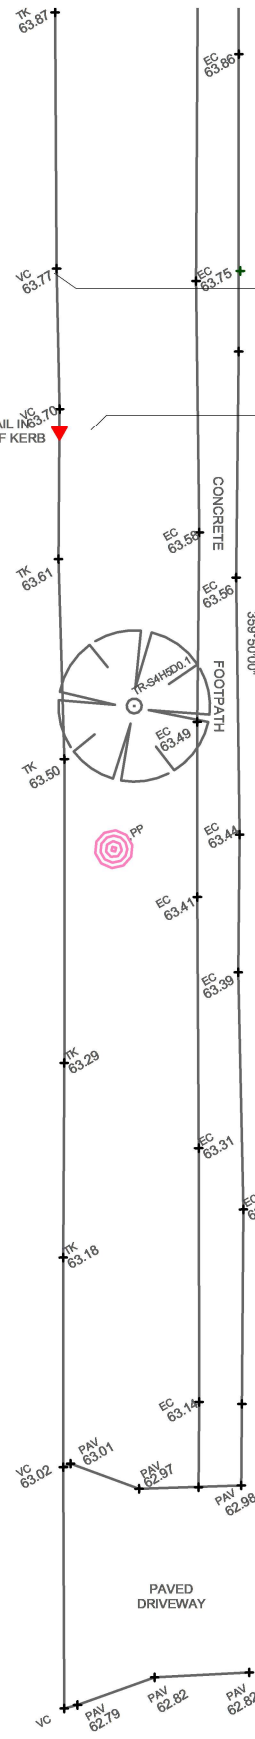

JUNE 21st 4pm


1

1 : 200



This drawing can only be used for the specified project and address. architectural drawings indicate design intent ONLY, licensed builder is to ensure that all construction is in accordance with all relevant AUSTRALIAN STANDARDS and BUILDING CODES, licensed builder is to also ensure that the plans meet the site specifications, this drawing is to be used in accordance with its purpose of issue 'ONLY' no responsibility will be accepted for the improper use of this drawing. DANDACHU DESIGN STUDIO will not be liable for any 'ERRORS' miscalculations, misinterpretations of any nature and will not be held liable for any claims, requisitions and liabilities arising from any future claims. Accepting this drawing will be considered as your form of acceptance of the content of the drawings. BY accepting this drawing you also agree that you have carried out your site survey and dimensions of the site to which the drawings relate and will not hold DANDACHU DESIGN STUDIO liable for any errors or miscalculations that may arise, before, during or after construction.

REV	DATE	DESCRIPTION	BY
A	OCT 24	DA SUBMISSION	MD

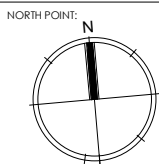

CLIENT:
NUCON CONSTRUCTION

DRAWING TITLE:
**JUNE 21ST 4PM SHADOW
DIAGRAM**

JOB NUMBER:	DWG NUMBER:	ORIGINAL SIZE:
24001	A10.13	A3
DRAWN BY:	REV DATE:	REV:
MD	JAN 24	A
CHECKED BY:	SCALE:	
MD	AS SHOWN	


JOB DESCRIPTION:
PROPOSED 2 STOREY DWELLING

ADDRESS:
**73 FENWICK STREET, BANKSTOWN
LOT 87 DP 9332**



FENWICK STREET


STREET

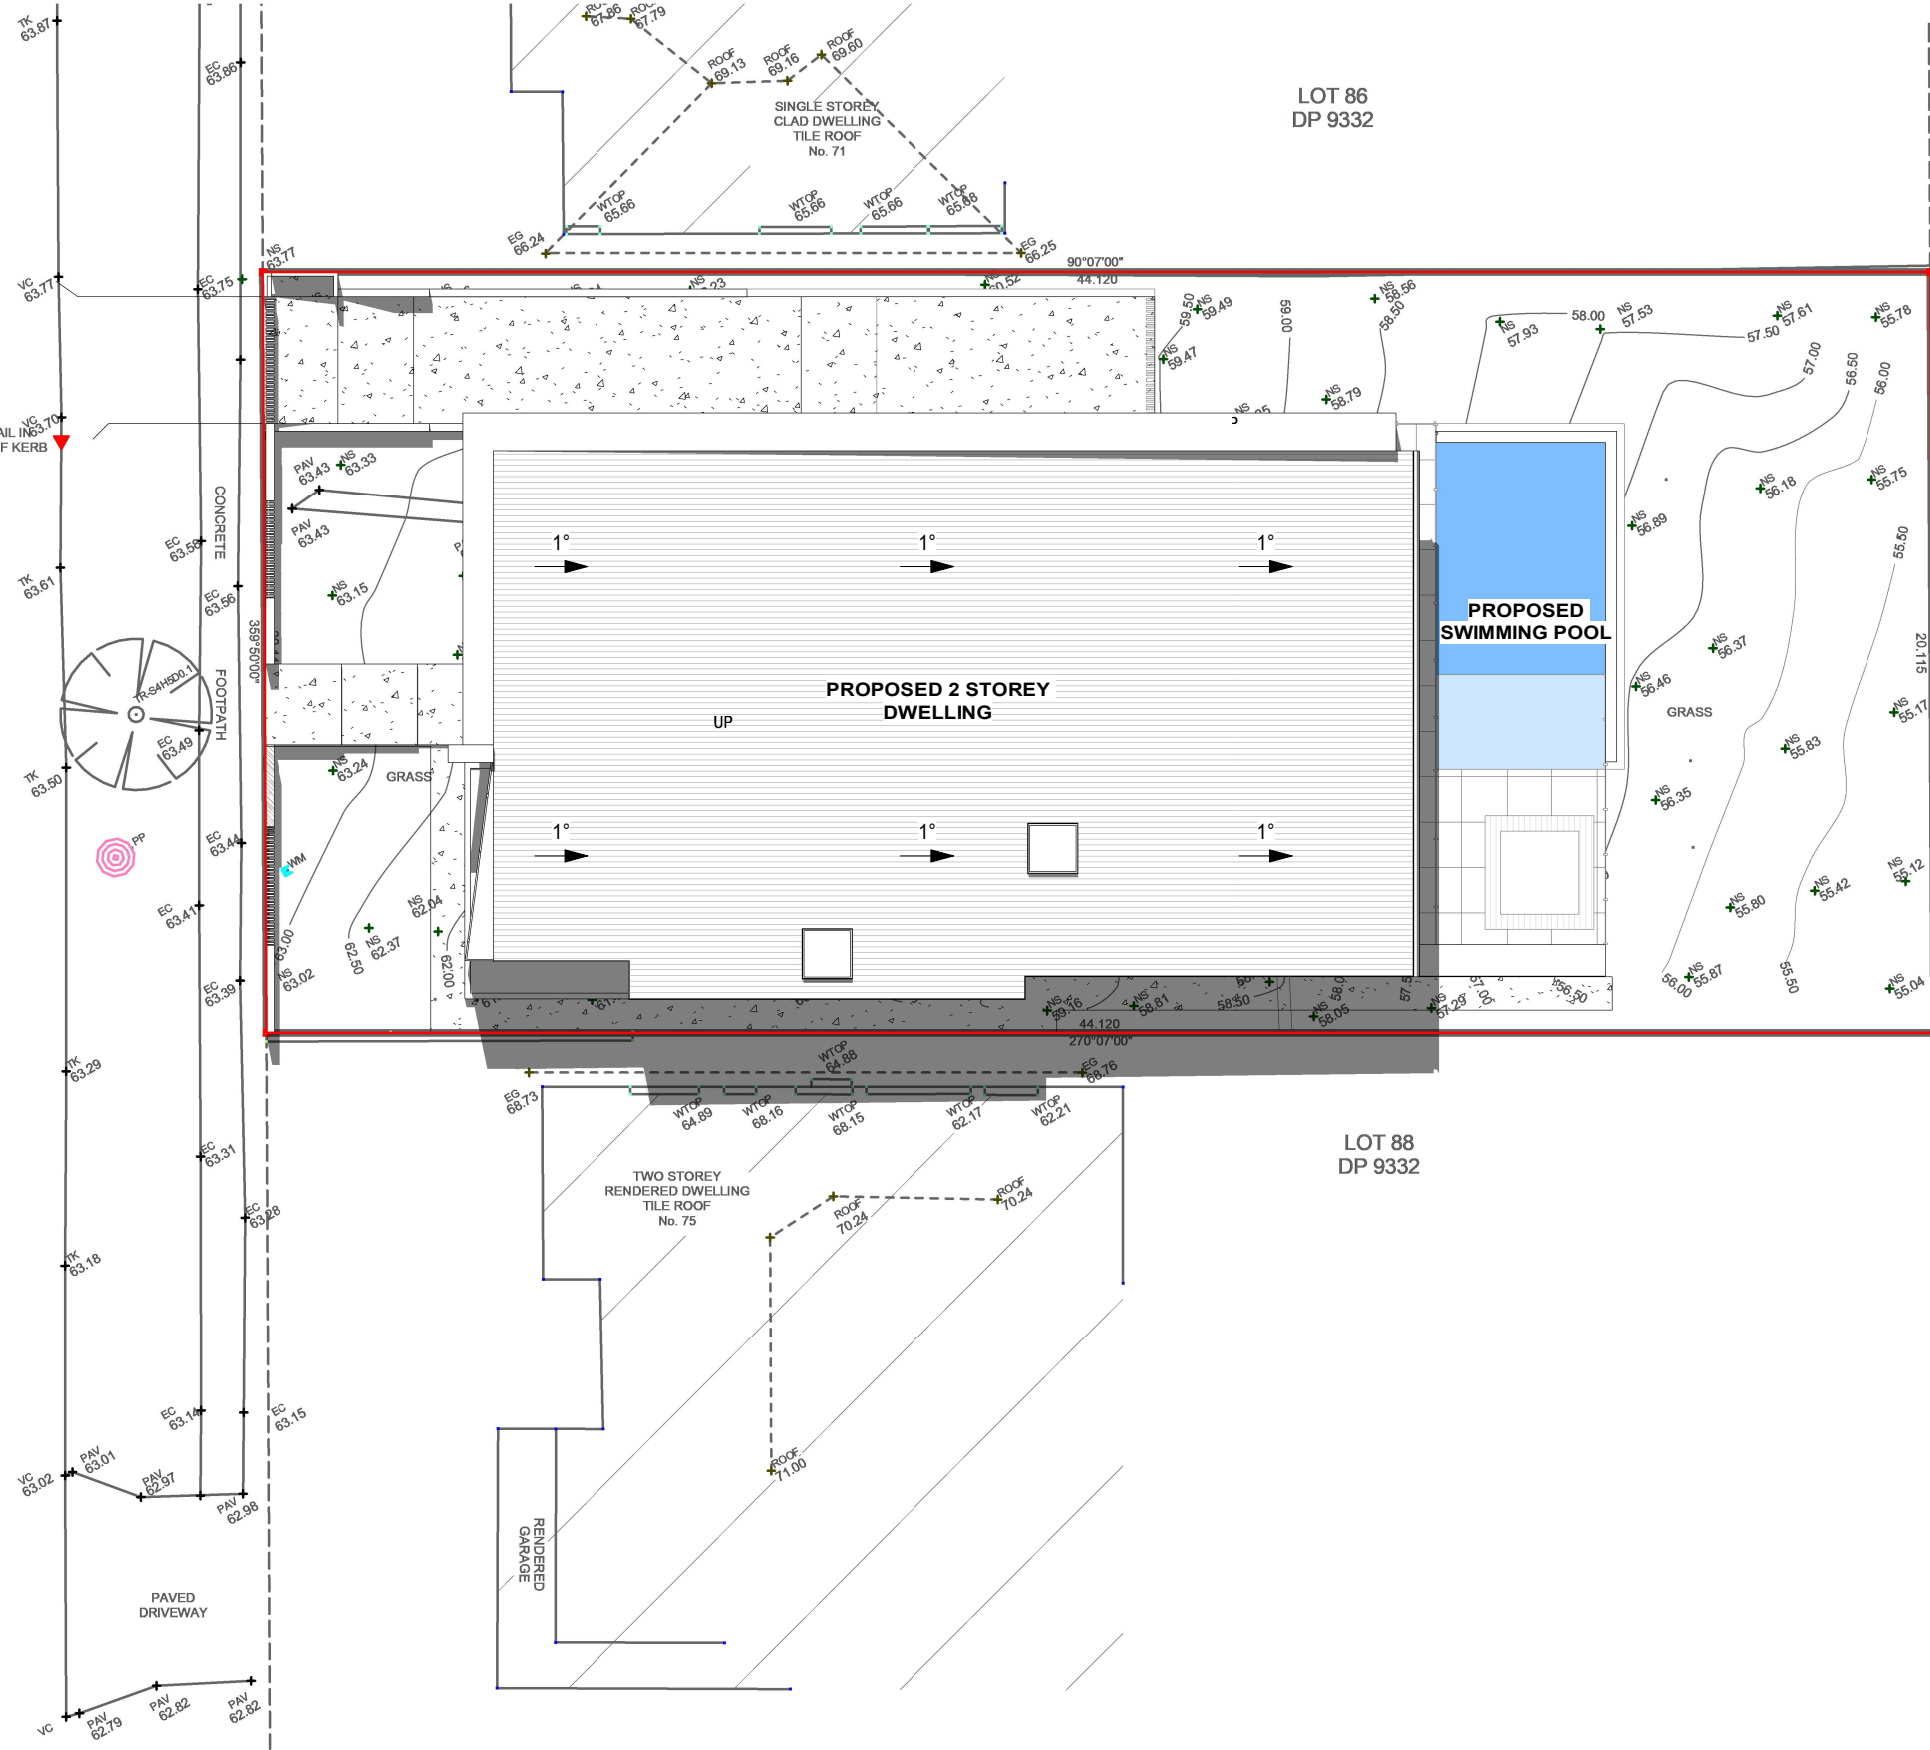

1 SEPTEMBER 21st 12pm
1 : 200

This drawing can only be used for the specified project and address. architectural drawings indicate design intent ONLY, licensed builder is to ensure that all construction is in accordance with all relevant AUSTRALIAN STANDARDS and BUILDING CODES, licensed builder is to also ensure that the plans meet the site specifications, this drawing is to be used in accordance with its purpose of issue 'ONLY' no responsibility will be accepted for the improper use of this drawing. DANDACHU DESIGN STUDIO will not be liable for any 'ERRORS' miscalculations, misinterpretations of any nature and will not be held liable for any claims, requisitions and liabilities arising from any future claims. Accepting this drawing will be considered as your form of acceptance of the content of the drawings. BY accepting this drawing you also agree that you have carried out your site survey and dimensions of the site to which the drawings relate and will not hold DANDACHU DESIGN STUDIO liable for any errors or miscalculations that may arise, before, during or after construction.

REV	DATE	DESCRIPTION	BY
A	OCT 24	DA SUBMISSION	MD

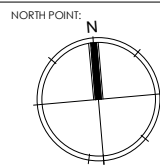

CLIENT:
NUCON CONSTRUCTION

DRAWING TITLE:
**SEPTEMBER 21ST 12PM SHADOW
DIAGRAM**

JOB NUMBER:	DWG NUMBER:	ORIGINAL SIZE:
24001	A10.15	A3
DRAWN BY:	REV DATE:	REV:
MD	JAN 24	A
CHECKED BY:	SCALE:	AS SHOWN
MD	AS SHOWN	



JOB DESCRIPTION:
PROPOSED 2 STOREY DWELLING

ADDRESS:
**73 FENWICK STREET, BANKSTOWN
LOT 87 DP 9332**



STREET

FENWICK

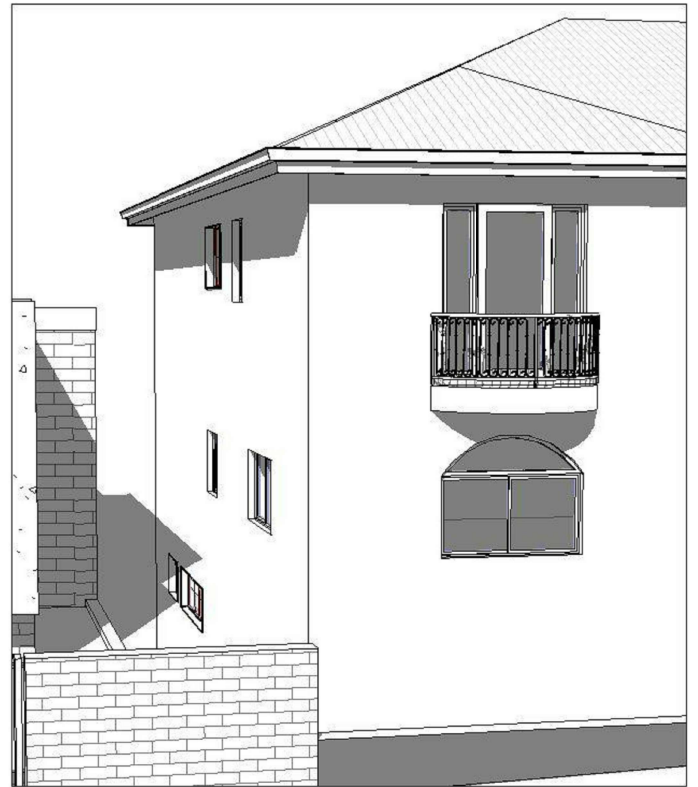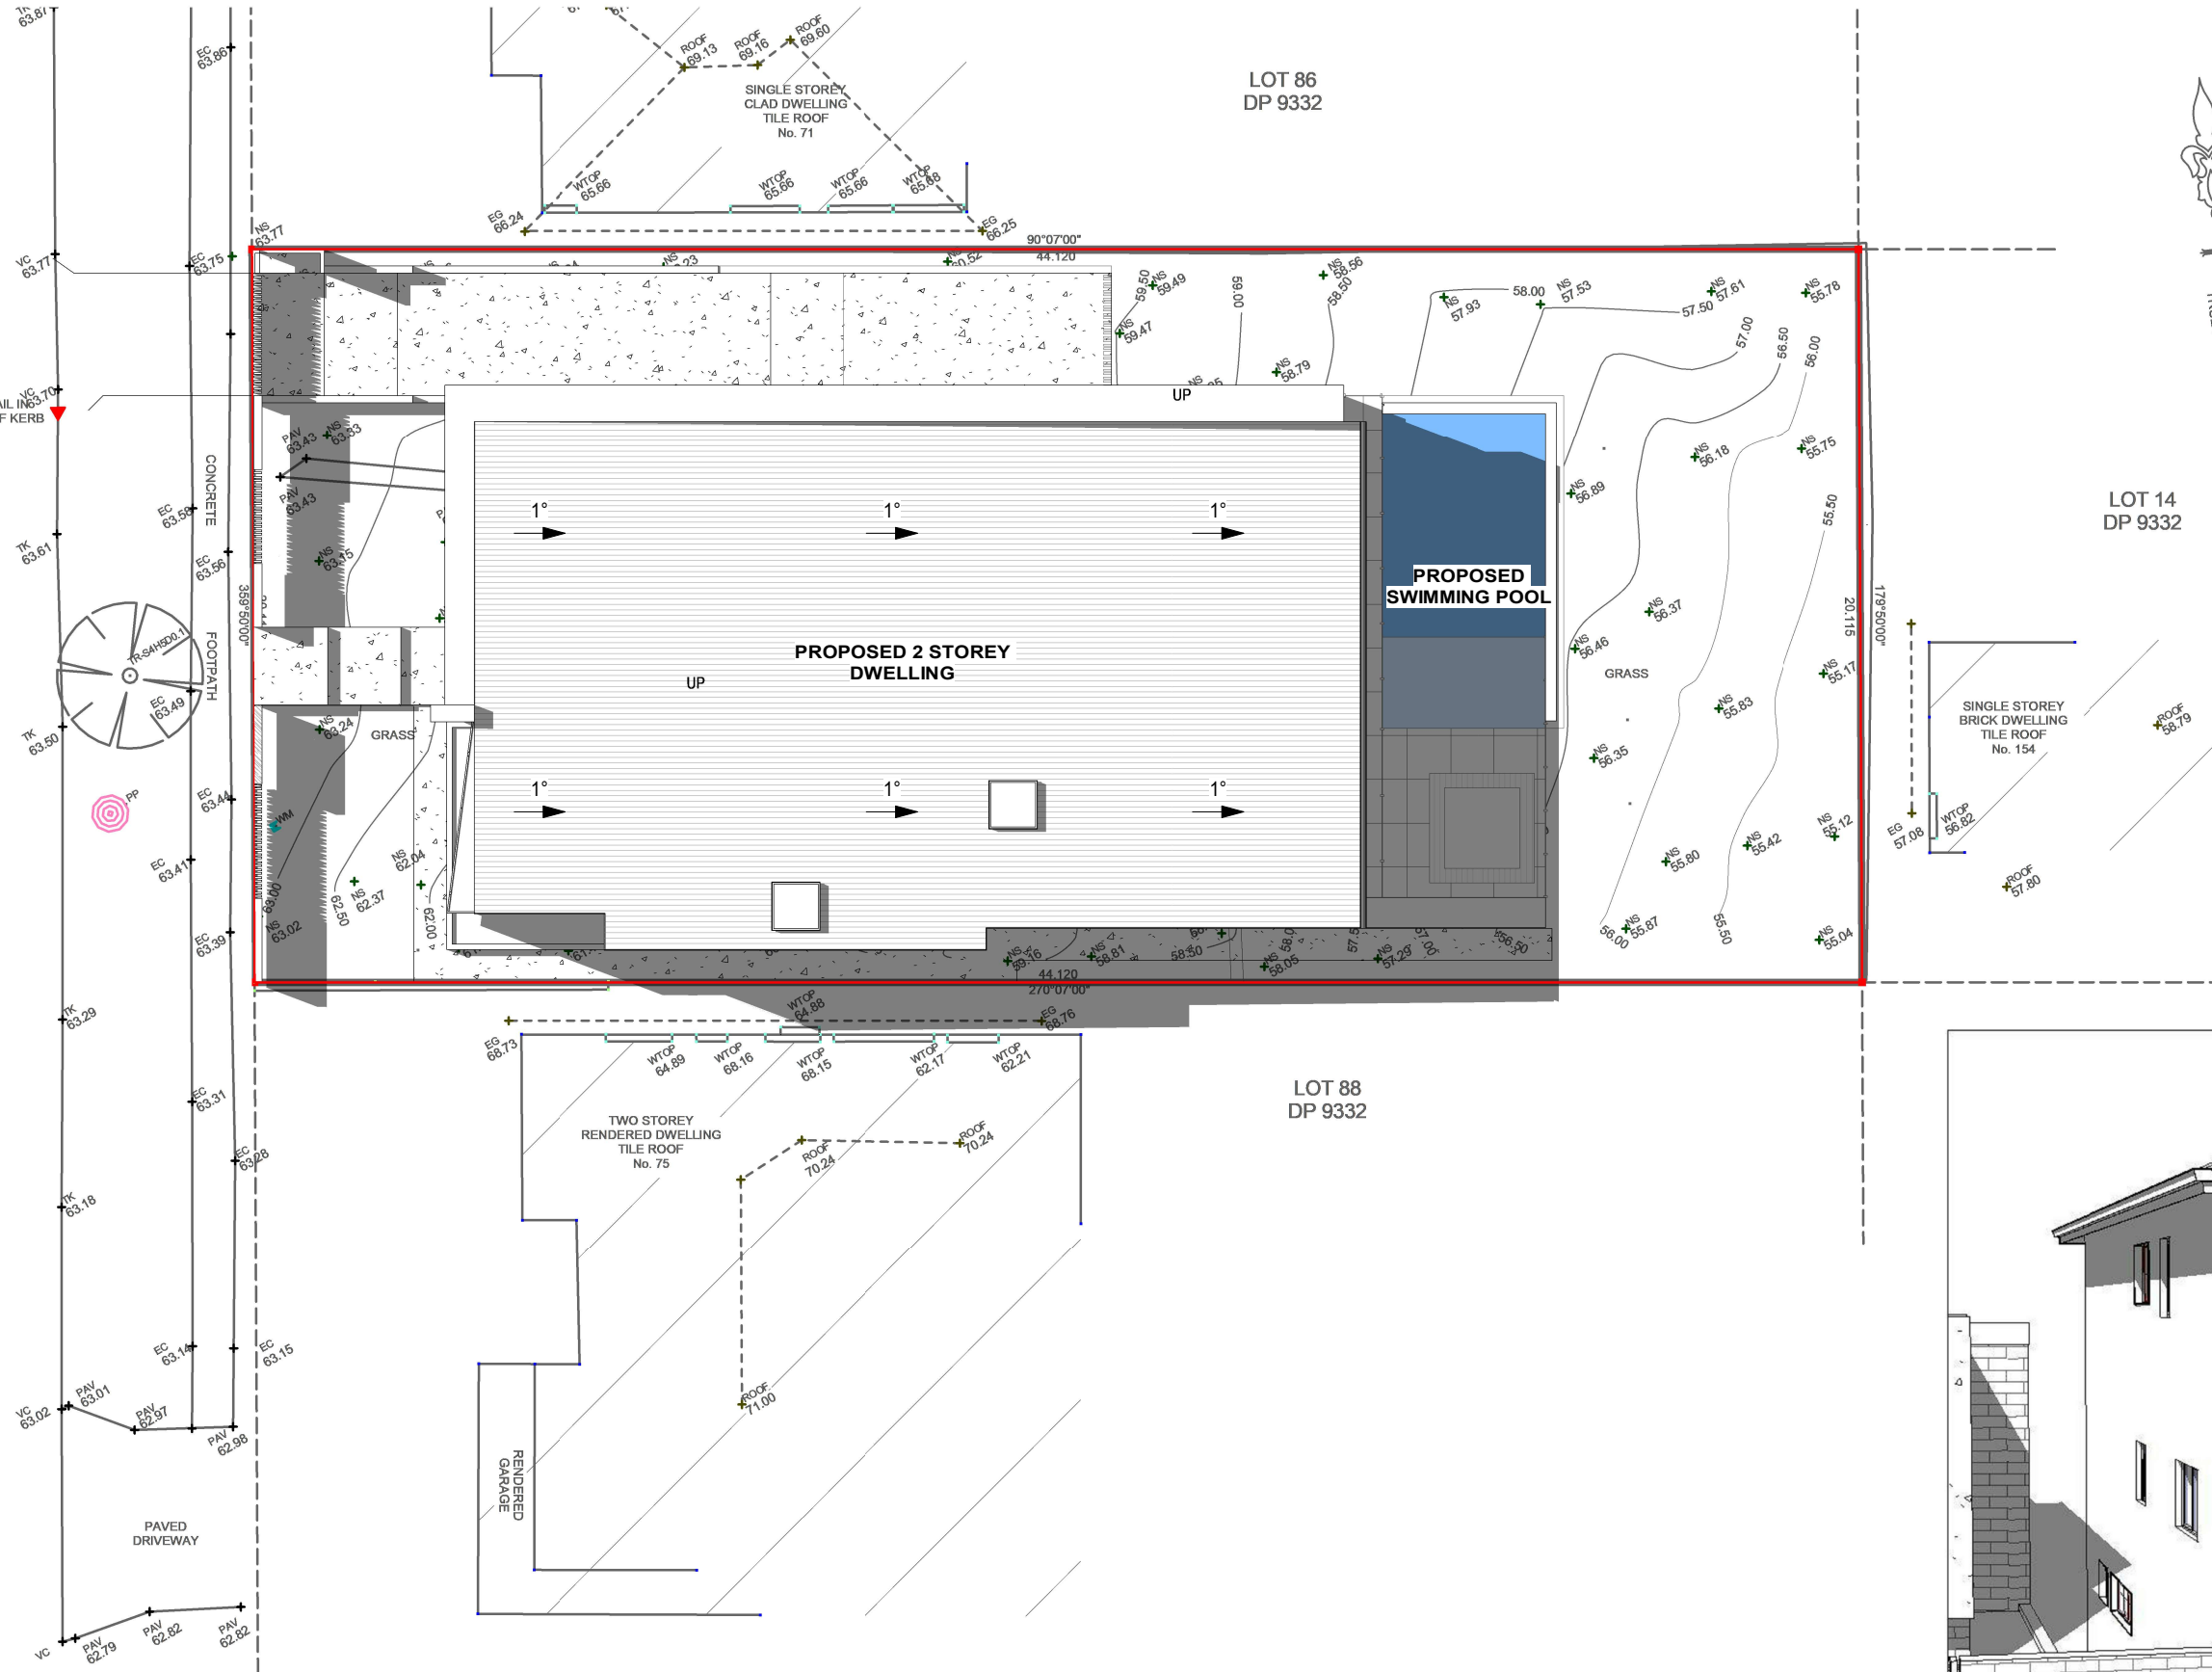

SEPTEMBER 21st 3pm


1

1 : 200



This drawing can only be used for the specified project and address. architectural drawings indicate design intent ONLY. licensed builder is to ensure that all construction is in accordance with all relevant AUSTRALIAN STANDARDS and BUILDING CODES. licensed builder is to also ensure that the plans meet the site specifications. this drawing is to be used in accordance with its purpose of issue 'ONLY' no responsibility will be accepted for the improper use of this drawing. DANDACHU DESIGN STUDIO will not be liable for any 'ERRORS' miscalculations, misinterpretations of any nature and will not be held liable for any claims, requisitions and liabilities arising from any future claims. Accepting this drawing will be considered as your form of acceptance of the content of the drawings. BY accepting this drawing you also agree that you have carried out your site survey and dimensions of the site to which the drawings relate and will not hold DANDACHU DESIGN STUDIO liable for any errors or miscalculations that may arise, before, during or after construction.

REV	DATE	DESCRIPTION	BY
A	OCT 24	DA SUBMISSION	MD

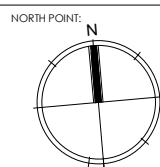

CLIENT:
NUCON CONSTRUCTION

DRAWING TITLE:
**SEPTEMBER 21ST 3PM SHADOW
DIAGRAM**

JOB NUMBER:
24001

DWG NUMBER:
A10.16

ORIGINAL SIZE:
A3

DRAWN BY:
MD

REV DATE:
JAN 24

CHECKED BY:
MD

SCALE:
AS SHOWN

JOB DESCRIPTION:
PROPOSED 2 STOREY DWELLING

ADDRESS:
**73 FENWICK STREET, BANKSTOWN
LOT 87 DP 9332**

