



C.


An exploration into the Landscape Concept Design is explored in the following chapter and illustrates how the Landscape Vision and Principles are realised.



LANDSCAPE CONCEPT DESIGN STAGE 2

C.1 LANDSCAPE CONCEPT

STAGE 2 STREETScape

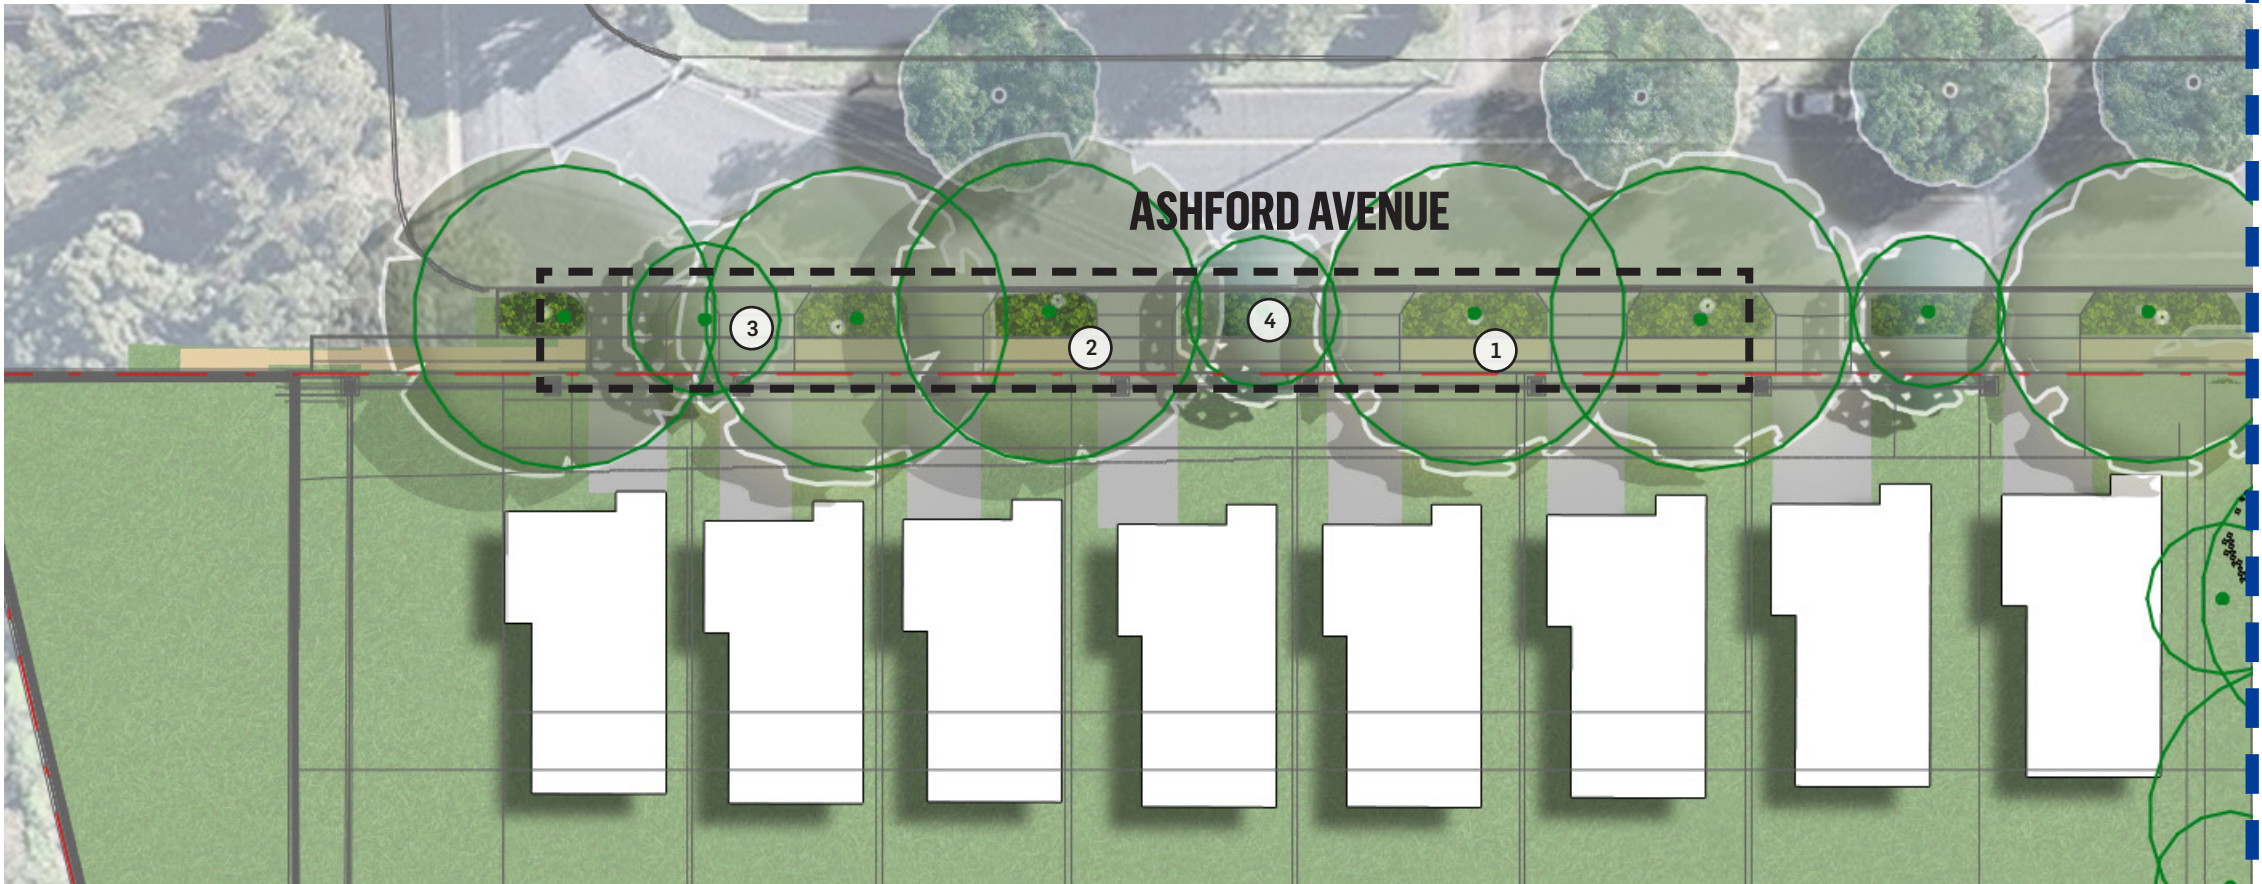


Legend

--- Stage 2 Earthworks, Refer Civil, Key Plan

--- Section break line

- ① Proposed Footpath
- ② Proposed Large Tree species
- ③ Proposed Medium Tree species
- ④ 1800mm wide verge planting with native species



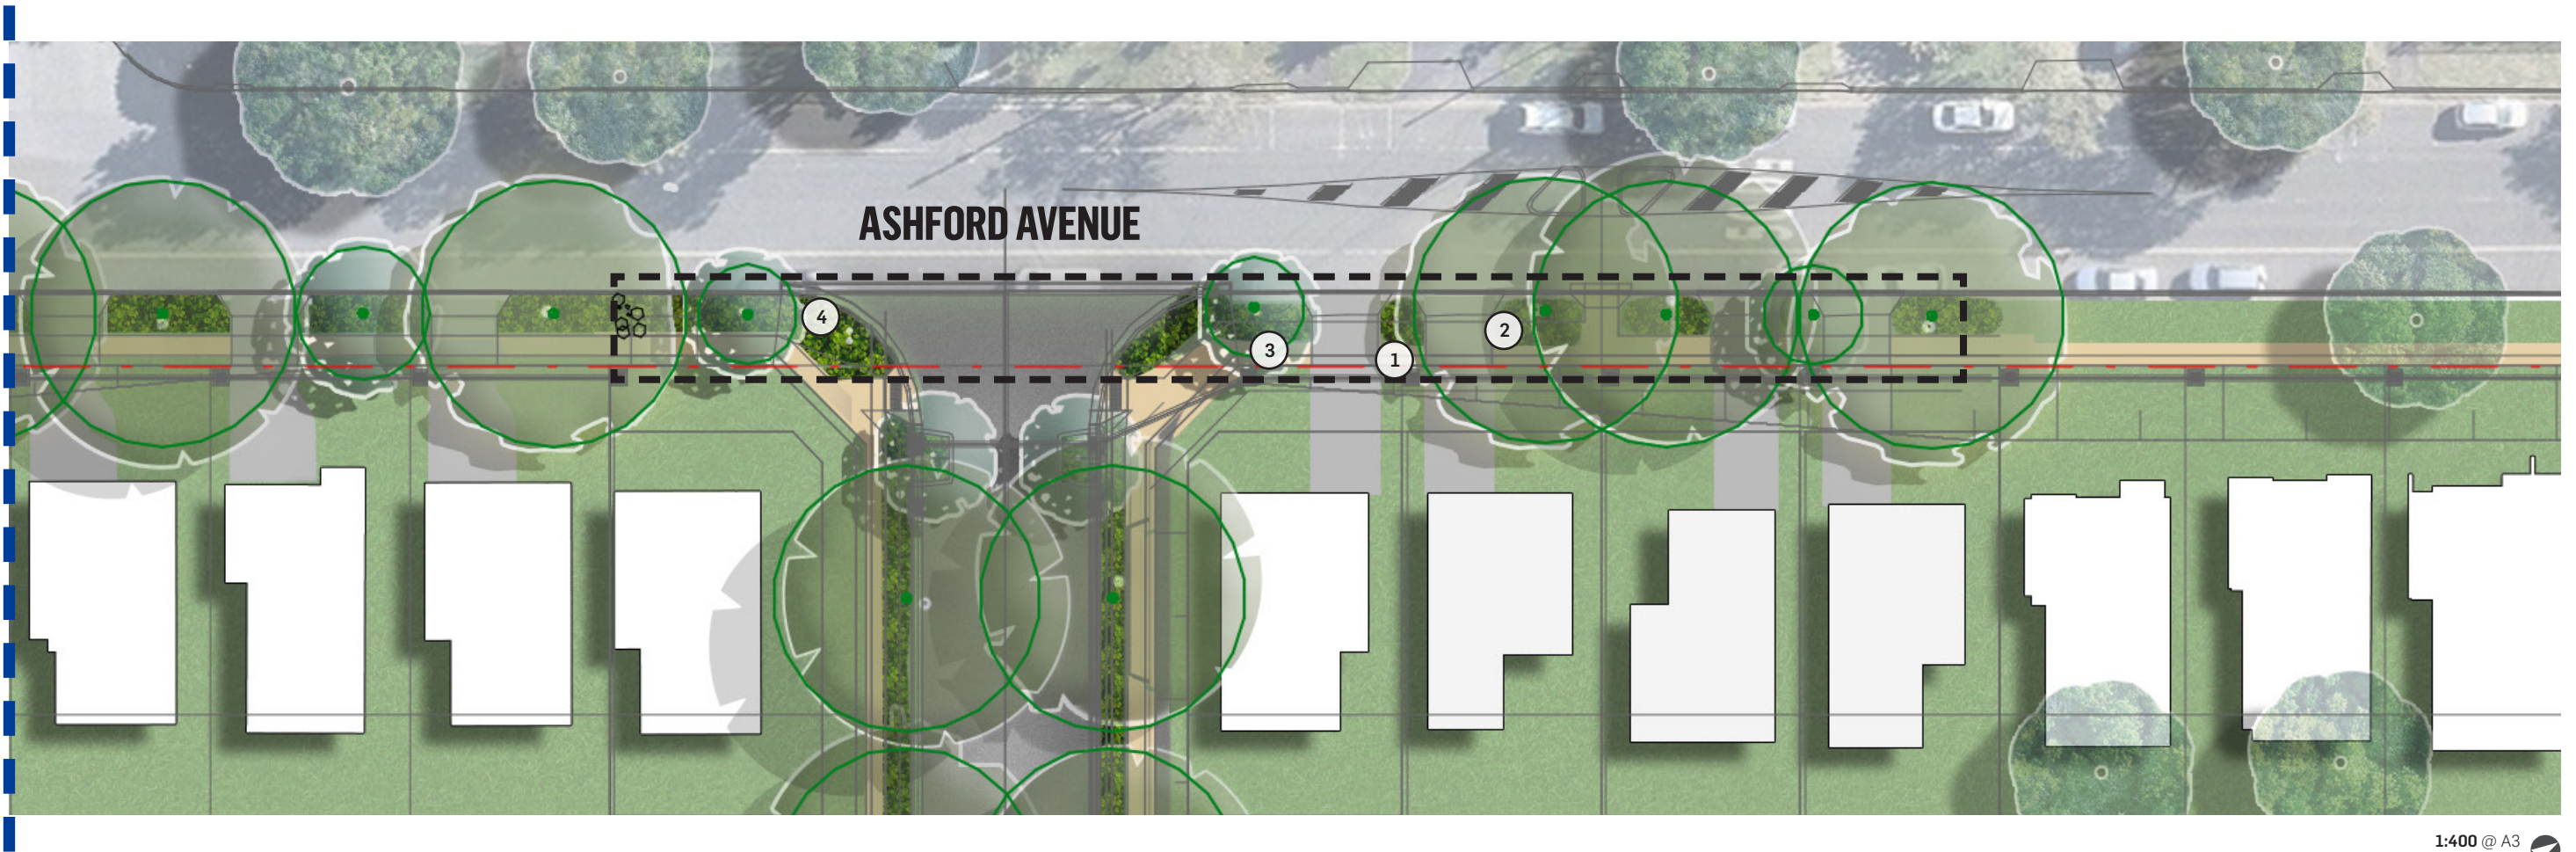

1:400 @ A3

SCALE 1:400



Key Plan




C.2 STREETScape CHARACTER - LOCAL STREETS (ASHFORD AVENUE INTERFACE)

PLANT SCHEDULE


SECTION

Plant Schedule - Stage 2 - TREES						
Plant_Code	Plant_Botanic Name	Plant_Common Name	Plant_Container Size	Tree_Ø_Tree Canopy	STAGE 1 Qty	Location
COR gum	Corymbia gummifera	Red Bloodwood	200 Litre	16000	6	Stage 2
ACA imp	Acacia implexa	Hickory Wattle	100 Litre	8000	1	Stage 2
ANG flo	Angophora floribunda	Rough-barked Apple	200 Litre	16000	1	Stage 2
BAN int	Banksia integrifolia	Coast Banksia / Coastal Honeysuckle	100 Litre	4000	3	Stage 2
CAL vim	Callistemon viminalis	Weeping Bottlebrush	200 Litre	<varies>	6	Stage 2
COR gum	Corymbia gummifera	Red Bloodwood	200 Litre	16000	2	Stage 2
EUC bot	Eucalyptus botryoides	Bangalay	200 Litre	16000	2	Stage 2
EUC cre	Eucalyptus creba	Narrow-leaved ironbark	200 Litre	16000	1	Stage 2
EUC mol	Eucalyptus moluccana	The Grey Box	200 Litre	16000	2	Stage 2
Grand total: 24					24	

Plant Schedule - Stage 2 - SHRUBS & GROUNDCOVERS						
Plant_Code	Plant_Botanic Name	Plant_Common Name	Plant_Container Size_Ø	Plant_Supply Spread_Ø	STAGE 1 Qty	Location
COR sta	Correa alba 'Star Showers'	Star Showers	140	200	222	Stage 2 -Streetscape
MYO yar	Myoporum parvifolium 'Yareena'	Creeping Myoporum	140	240	173	Stage 2 -Streetscape
VIO hed	Viola Hederacea	Native Violet	140	240	187	Stage 2 -Streetscape
CHR api	Chrysocephalum apiculatum	Yellow Buttons	200	200	24	Stage 2 -Streetscape
CHR sil	Chrysocephalum apiculatum 'Silver and Gold'	Yellow Buttons	200	200	25	Stage 2 -Streetscape
COR alb	Correa alba	White Correa	200	300	25	Stage 2 -Streetscape
DIA for	Dianellalongifolia 'Forte'	Blue Flax Lily	140	200	177	Stage 2 -Streetscape
LOM sea	Lomandra confertifolia 'Seascape'	Basket grass	200	800	144	Stage 2 -Streetscape
LOM tan	Lomandra longifolia 'Tanika'	Basket grass	140	800	168	Stage 2 -Streetscape
POA lab	Poa labillardieri	Common Tussock Grass	140	800	24	Stage 2 -Streetscape
THE AUS	Themada australis	Kangaroo Grass	140	600	23	Stage 2 -Streetscape
Grand total: 1192					1192	

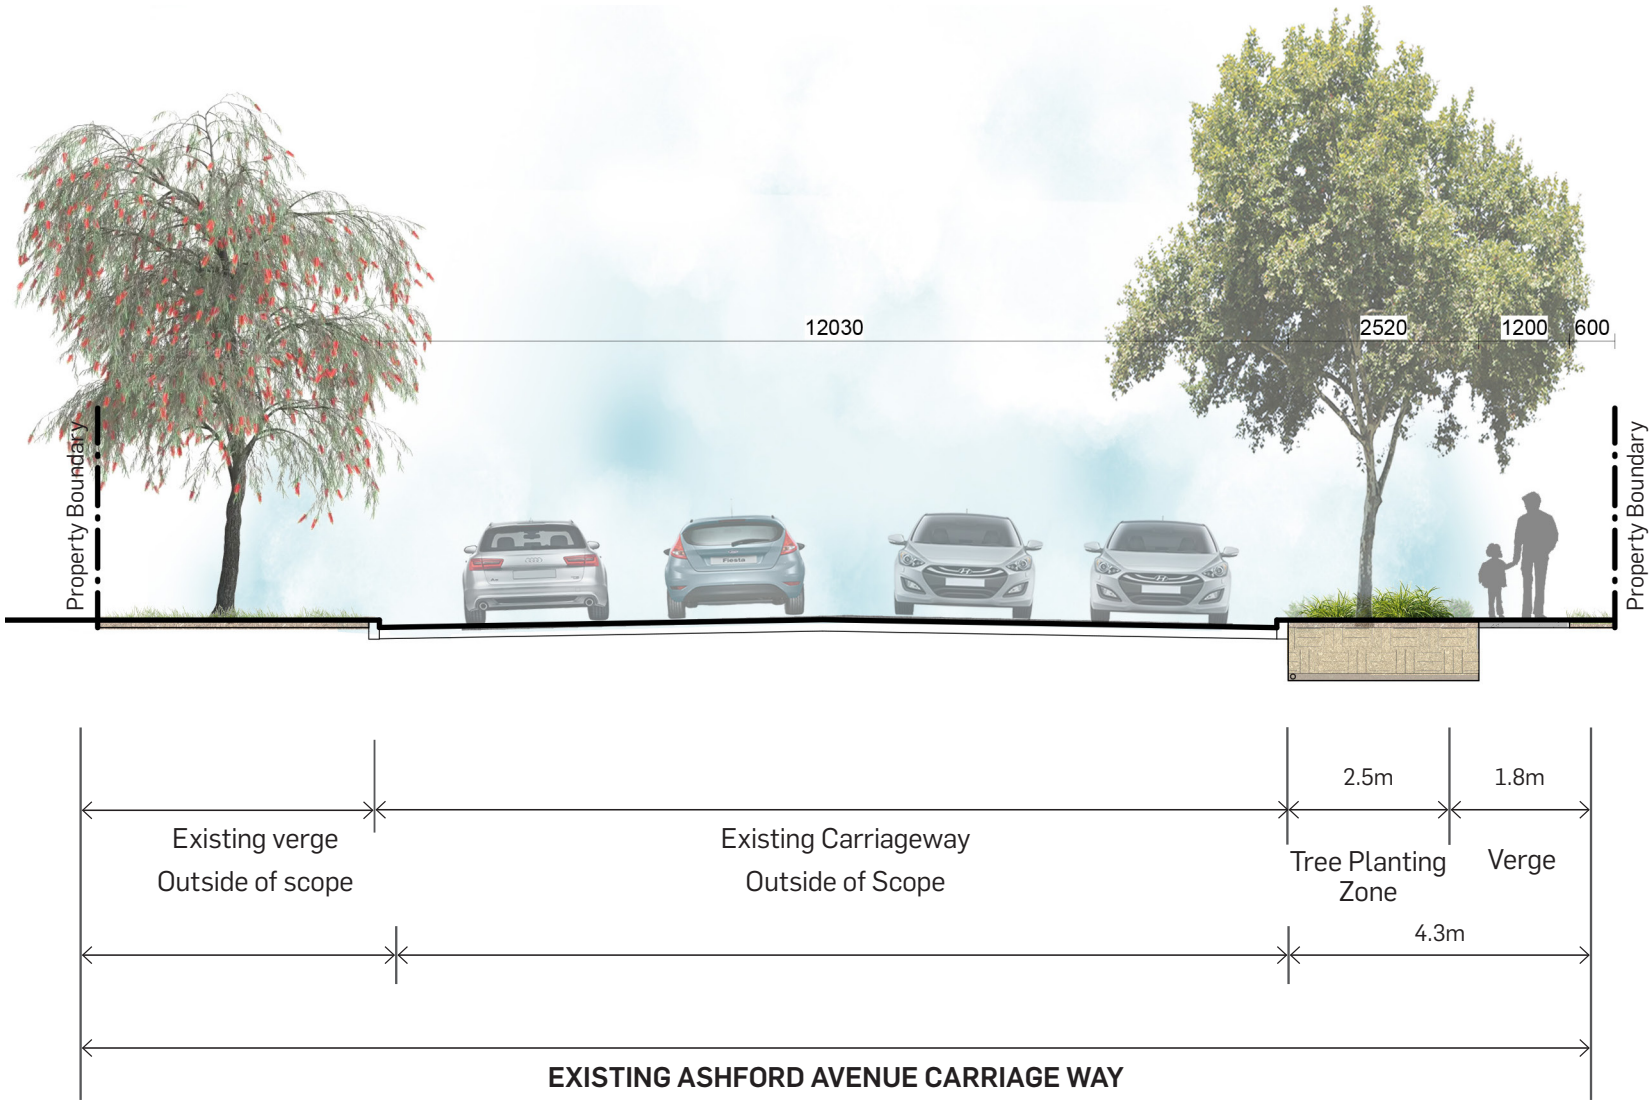


STREET TREES

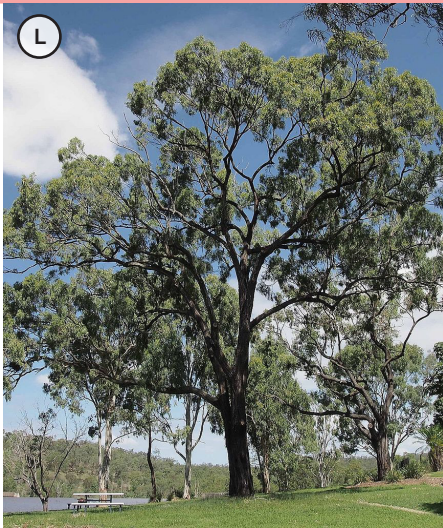

Eucalyptus creba



Eucalyptus moluccana

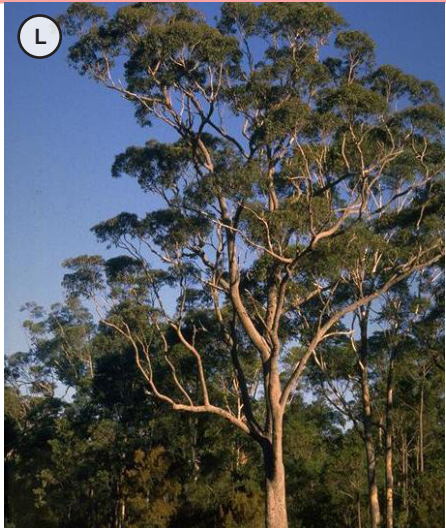

Corymbia gummifera



Eucalyptus botryoides



Angophora floribunda




Callistemon viminalis

UNDERSTORY



Lomandra confertifolia 'Seascape'

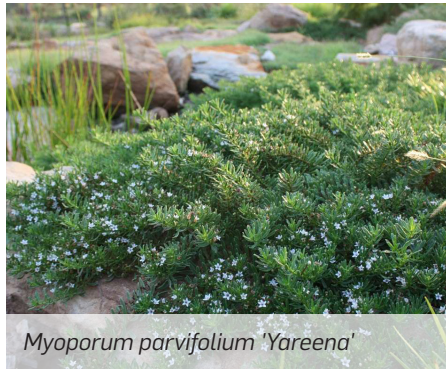

Myoporum parvifolium 'Yareena'



Lomandra longifolia 'Tanika'



Correa alba 'Star Showers'



Dianella longifolia 'Forte'




Viola hederacea

MATERIALS & FINISHES



Broom Finish Concrete

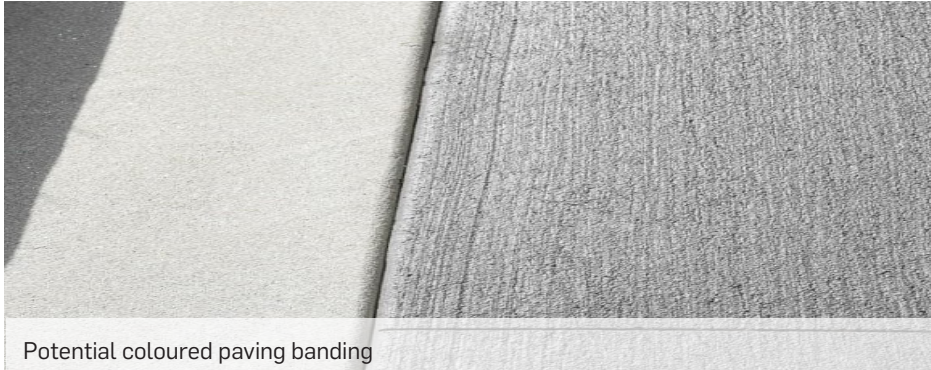


Potential coloured paving banding



Low Understory Planting

PLT DATE: 24/10/2024 14:43:34 PM


PATH: C:\02_REV\TP0049163_MILPERRA_VSU (LP0049163_VSM\Milperra_SD_RV1201Local)\r1

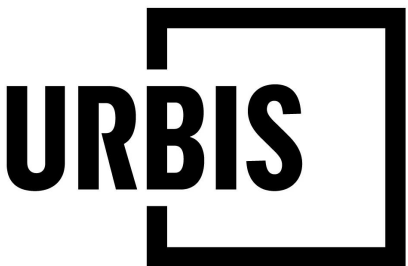

PROJECT
WSU Milperra
Planting Plans
2 & 2a Bullecourt Road, Milperra

<<< CHANGE THE ADDRESS IN THE TITLEBLOCK TYPE PROPERTIES >>>

KEY PLAN

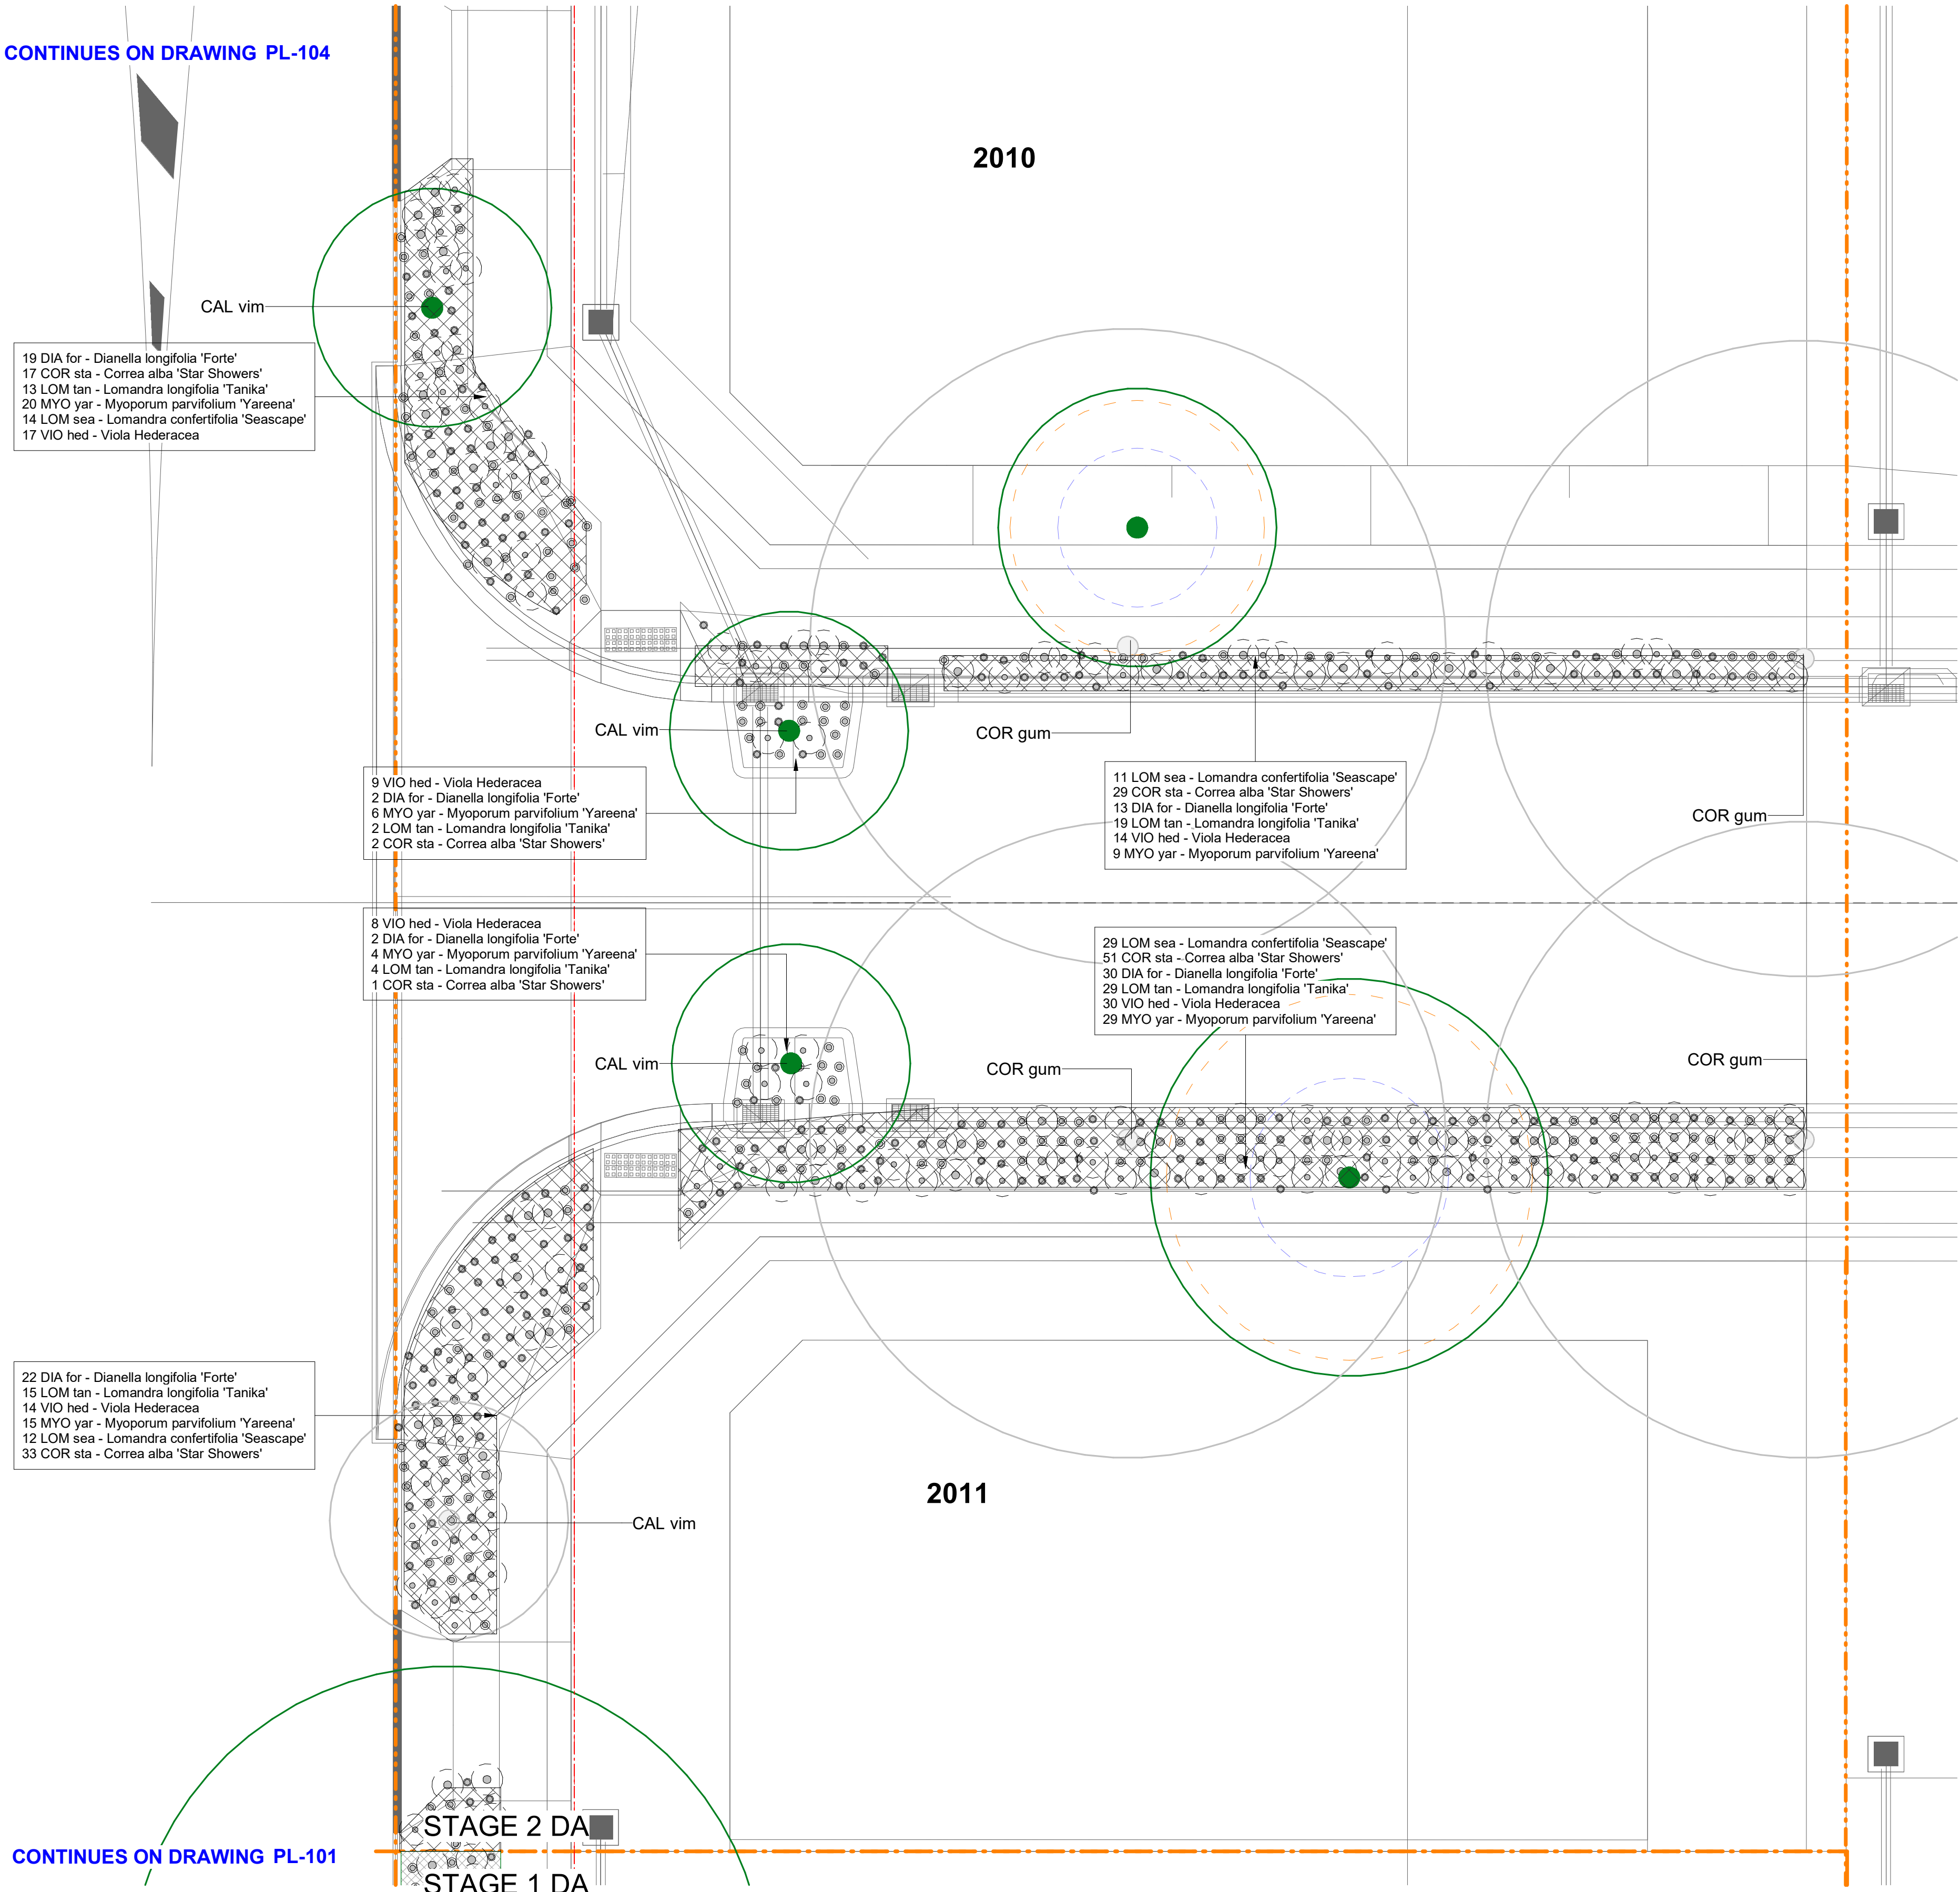

DISCLAIMER
Copyright by Urbis Pty Ltd. This drawing or parts thereof may not be reproduced for any purpose or used for another project without the consent of Urbis other than reproduction for the purposes of actual ordering, supply, installation or construction. This drawing must be read in conjunction with all relevant contracts, schedules, specifications, drawings and any other issued written instructions. Do not scale from drawings. Written figured dimensions take preference to scaled dimension and must be verified on site before proceeding with any work. All discrepancies must be referred to the superintendent for a written decision prior to ordering, supply or installation. Urbis must be notified in writing of any discrepancies.
PROJECT DIRECTOR:

CLIENT
Mirvac

DRAWING TITLE
Stage 2 - Planting Plans


ISSUE
SCALE
1 : 100 @A1
1:100 @A1
1 2 3 4 5m
DRAWING NO.
PL-104

PROJECT NO.
P0049163

NORTH
REVISION
1

PLOT DATE: 24/10/2024 14:41:16 PM


PATH: C:\02_REV\T\0049163_MILPERRA_VSU\J\0049163_VSU\Milperra_SD_RV1231(LOCAL).rvt

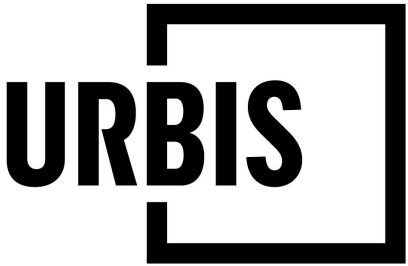

PROJECT
WSU Milperra
Planting Plans
2 & 2a Bullecourt Road, Milperra

<<< CHANGE THE ADDRESS IN THE TITLEBLOCK TYPE PROPERTIES >>>

KEY PLAN

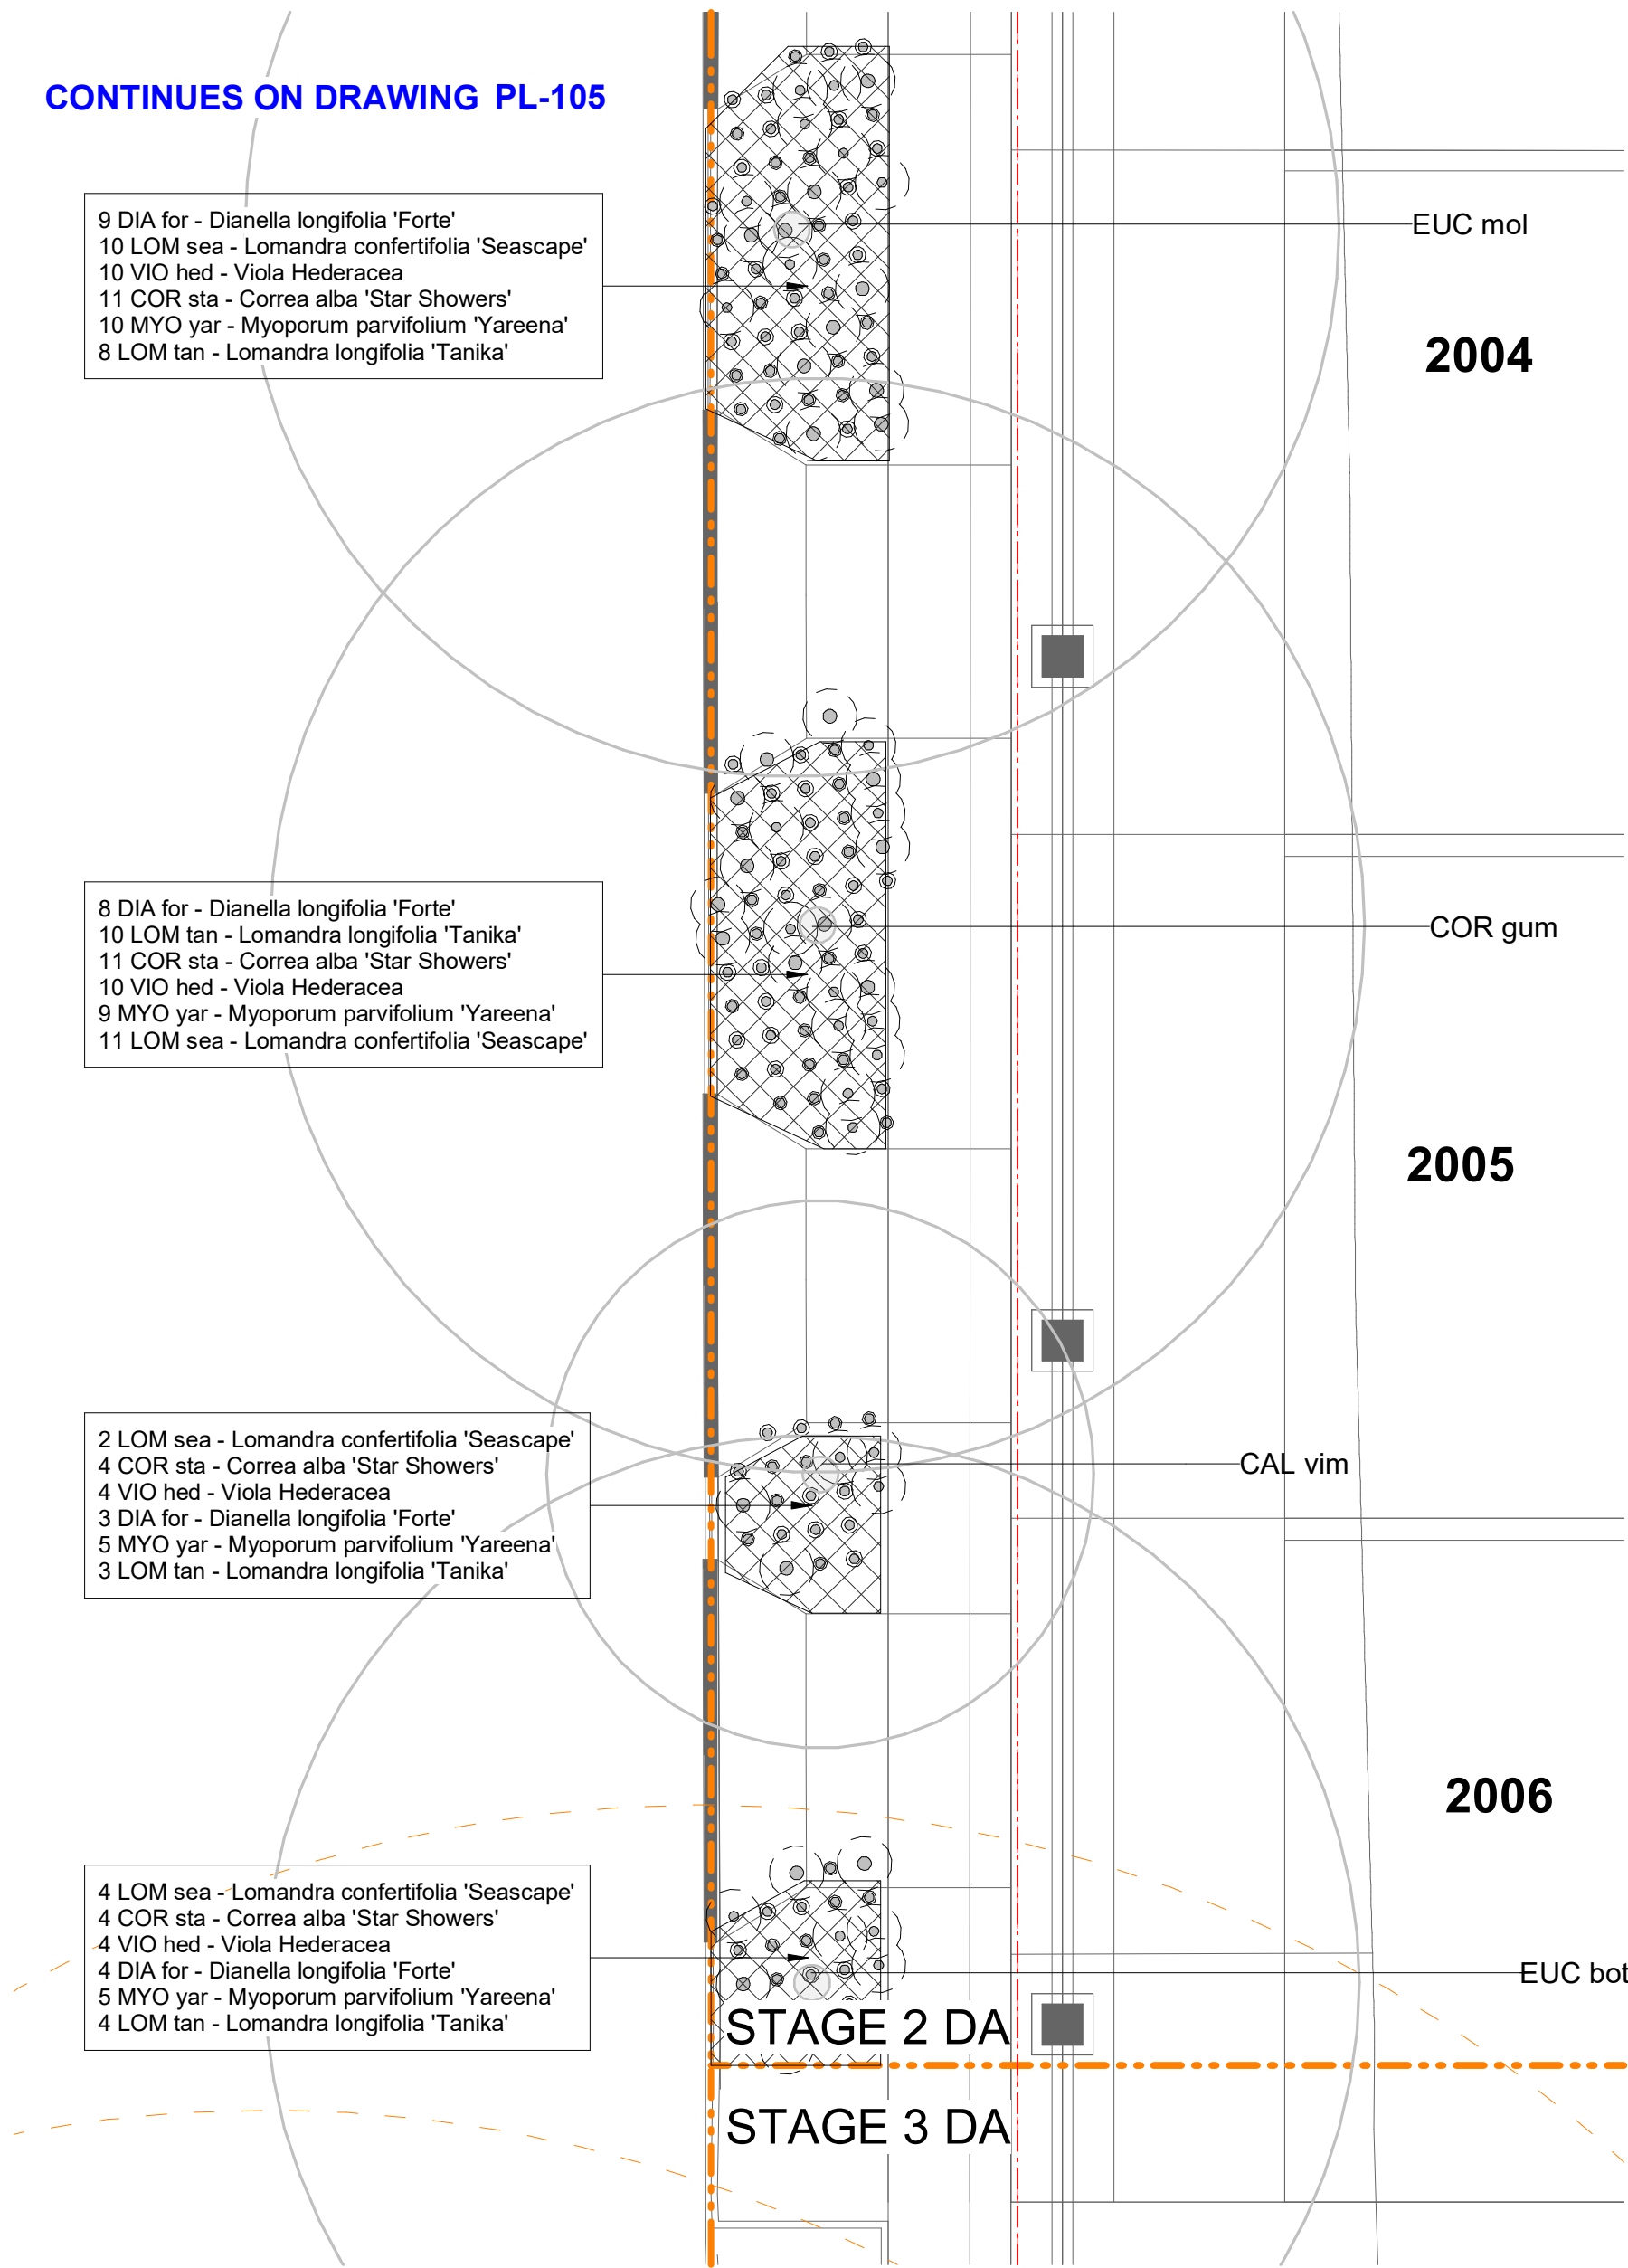

DISCLAIMER
Copyright by Urbis Pty Ltd. This drawing or parts thereof may not be reproduced for any purpose or used for another project without the consent of Urbis other than reproduction for the purposes of actual ordering, supply, installation or construction. This drawing must be read in conjunction with all relevant contracts, schedules, specifications, drawings and any other issued written instructions. Do not scale from drawings. Written figured dimensions take preference to scaled dimension and must be verified on site before proceeding with any work. All discrepancies must be referred to the superintendent for a written decision prior to ordering, supply or installation. Urbis must be notified in writing of any discrepancies.
PROJECT DIRECTOR:

CLIENT
Mirvac

DRAWING TITLE
Stage 2 - Planting Plans

ISSUE
SCALE
1 : 100 @A1
1:100 @A1
1:200 @A3
DRAWING NO.
PL-105
PROJECT NO.
P0049163
NORTH
REVISION
1