


D.P. 37689
LOT No. 2
398.4m²

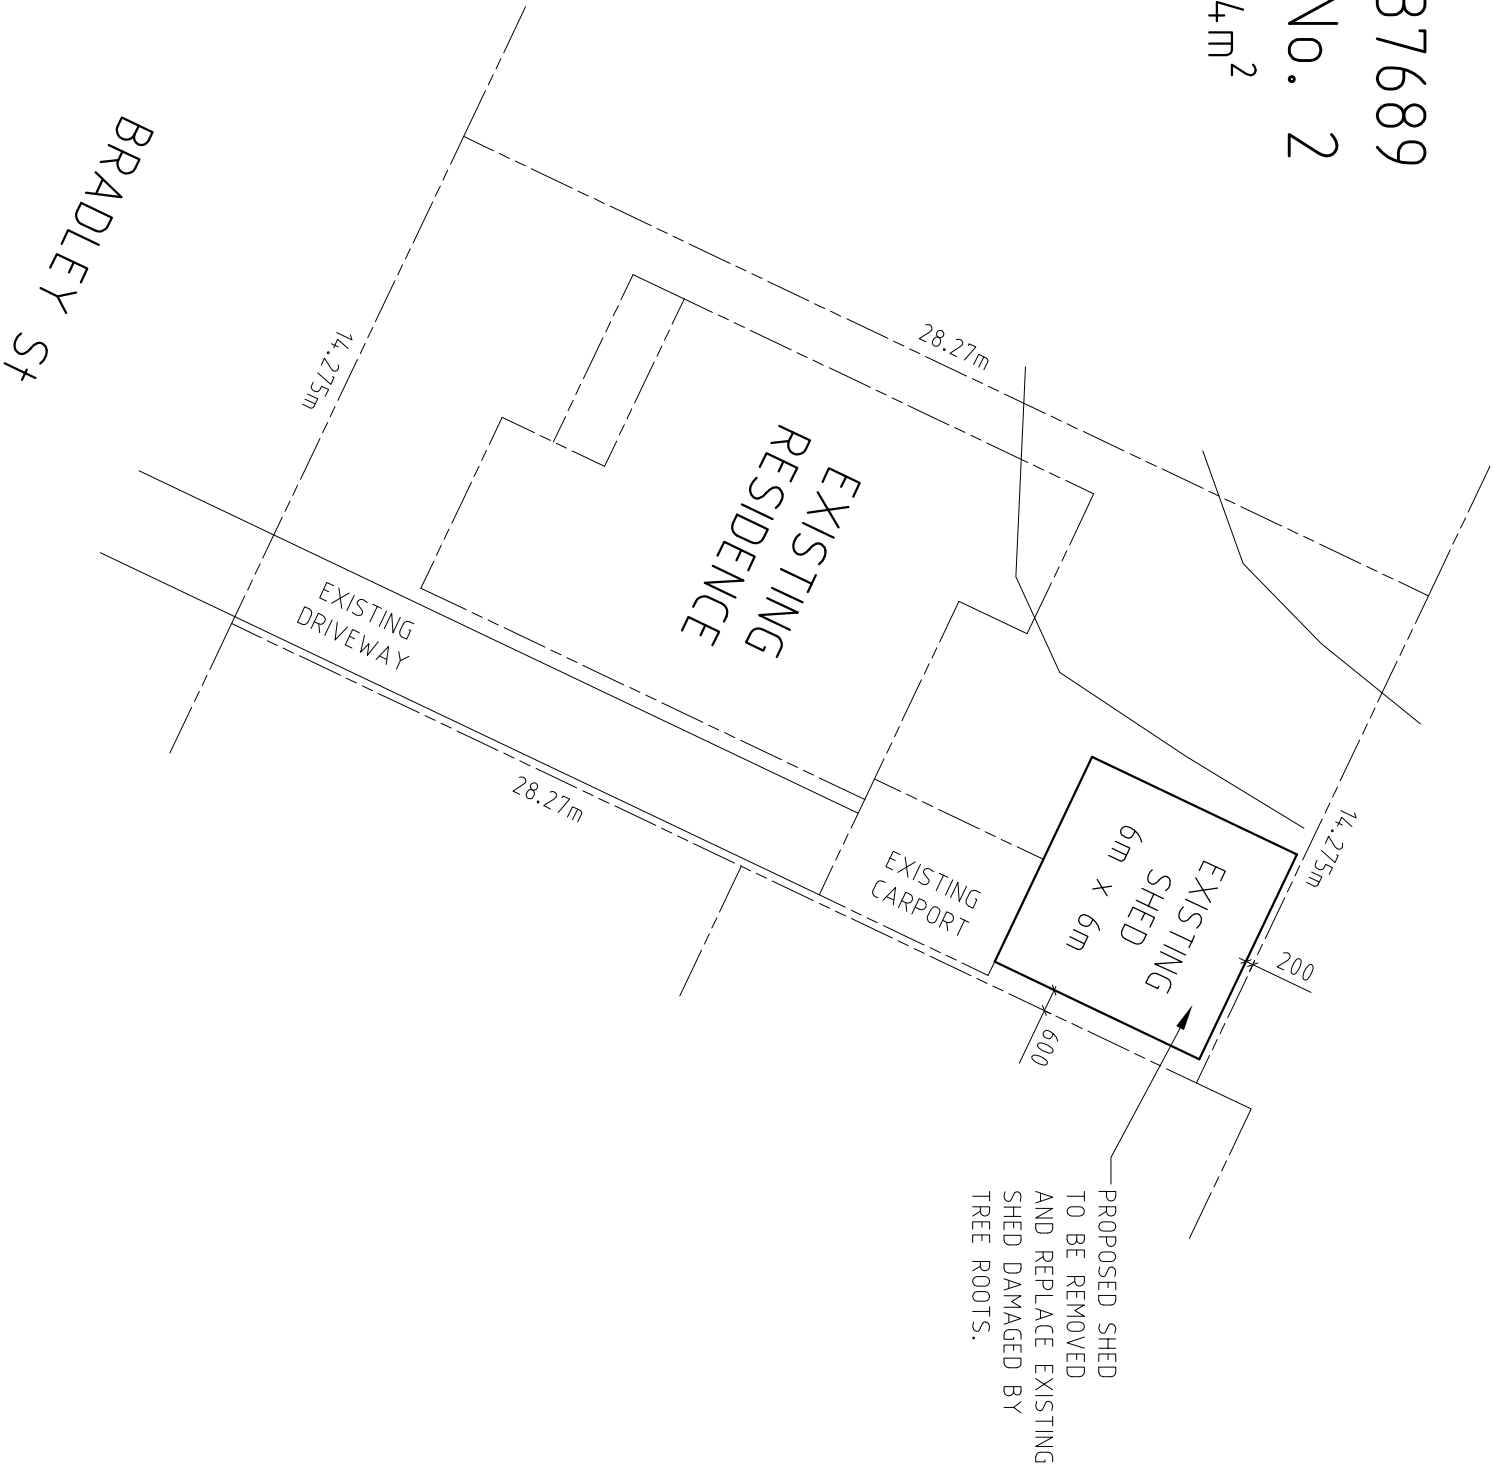

NOTE :
1. CONFIRM ALL DIMENSIONS ON SITE BEFORE COMMENCEMENT OF WORK.

SLATER DRAFTING SERVICE
A.B.N. 55 060 810 633
56 Albert St
GOULBURN NSW 2580 Telephone: 0408 183 684
Email: j.slater@optusnet.com.au

**PROPOSED SHED REPLACEMENT.
DEMOLITION PLAN.**
For Mr & Mrs S. & M. EVANS.
107 Bradley St, GOULBURN.

COPYRIGHT: THIS DRAWING IS CONFIDENTIAL AND ALWAYS REMAINS THE PROPERTY OF SLATER DRAFTING SERVICE. IT MUST NOT BE DISCLOSED TO A THIRD PARTY, COPIED OR LENT WITHOUT THE WRITTEN CONSENT OF SLATER DRAFTING SERVICE.

DRAWN	DATE	SCALE	DRAWING No.	REV.
A3 J. SLATER	MAY '23	1 : 200	EVANS-05	A