



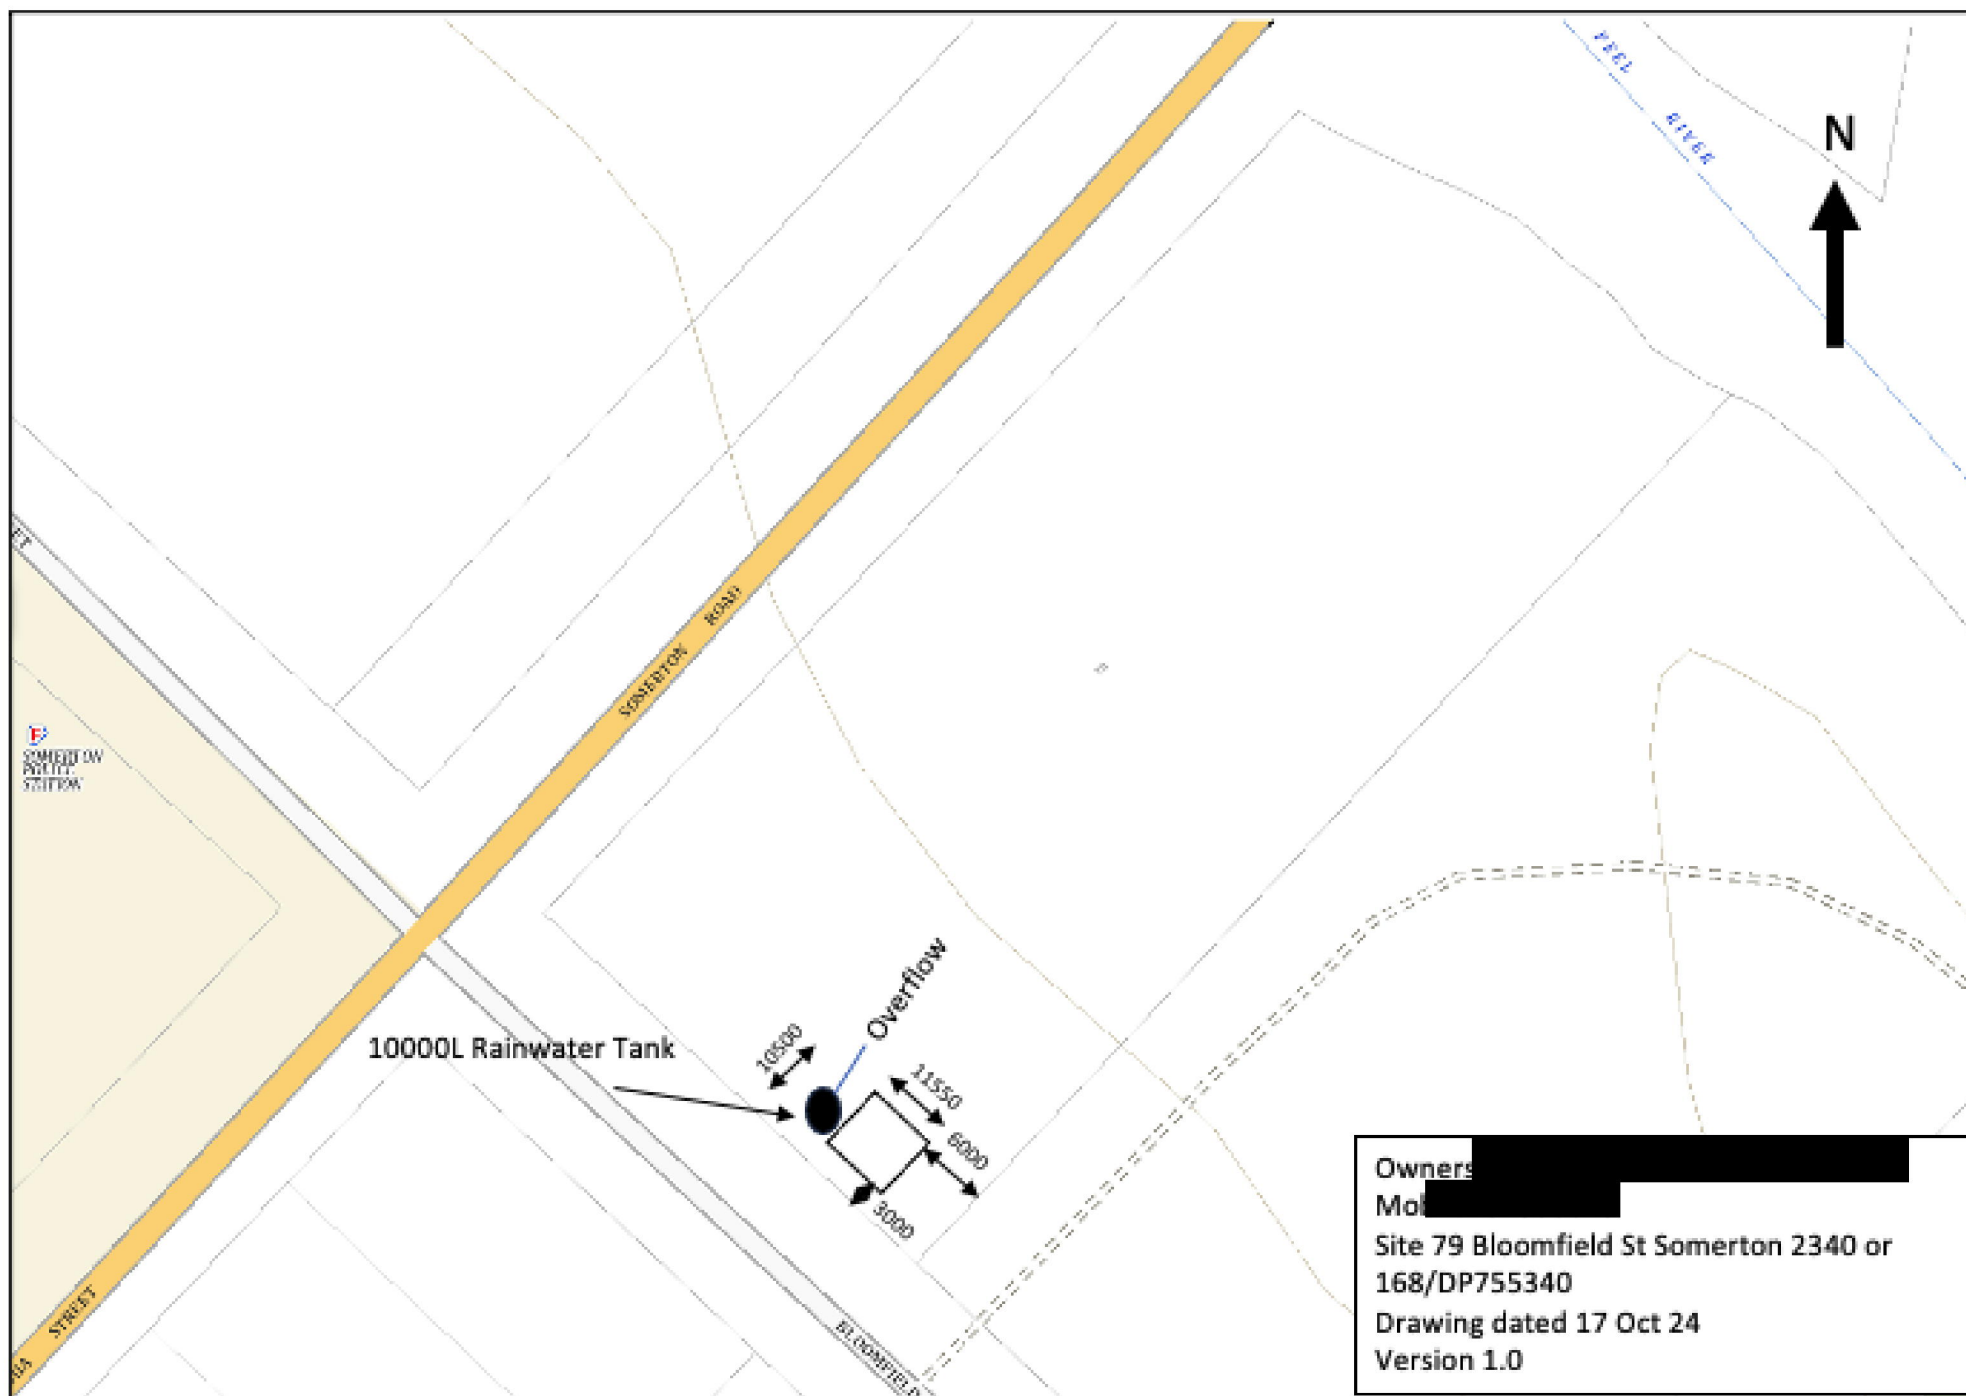

Owners [REDACTED]
Mo [REDACTED]
Site 79 Bloomfield St Somerton 2340 or
168/DP755340
Drawing dated 17 Oct 24
Version 1.0

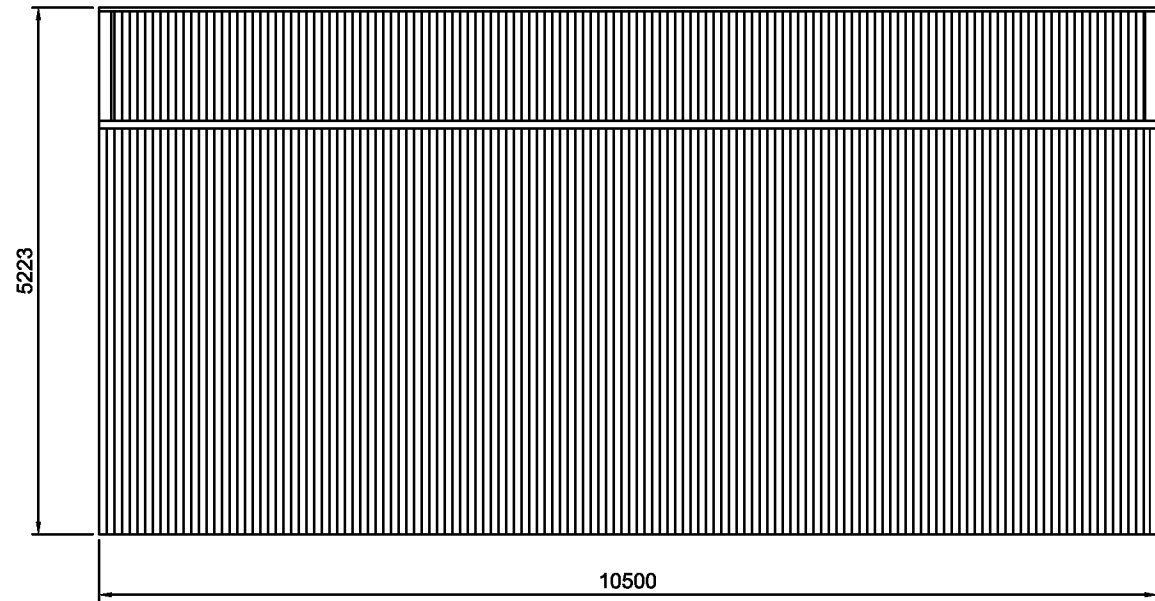


1

2

RIGHT ELEVATION

SCALE: 1:75

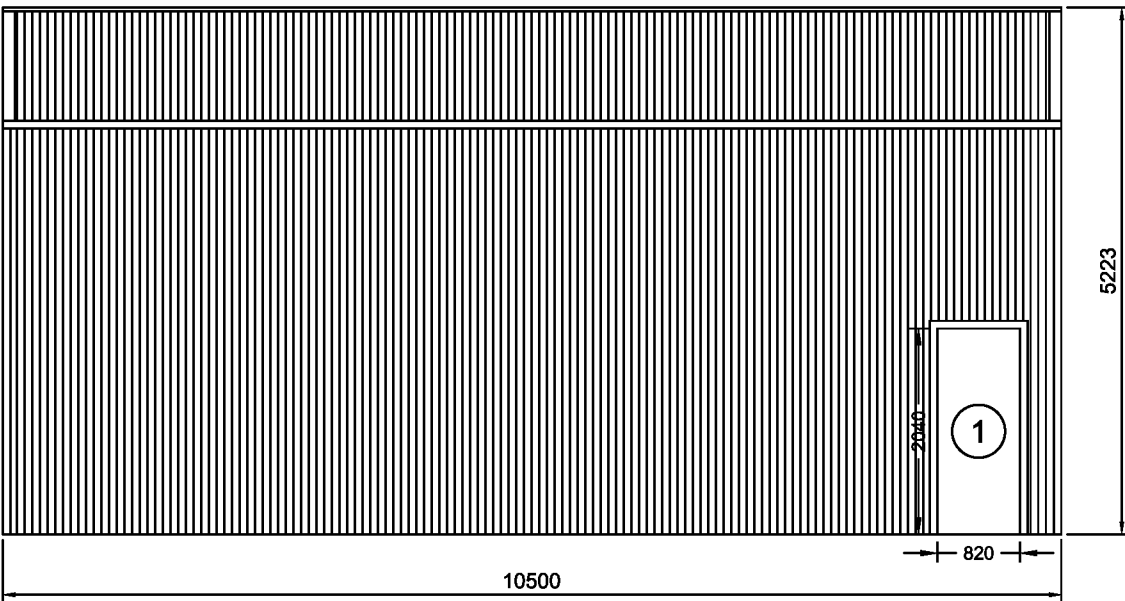


2

2

LEFT ELEVATION


SCALE: 1:75

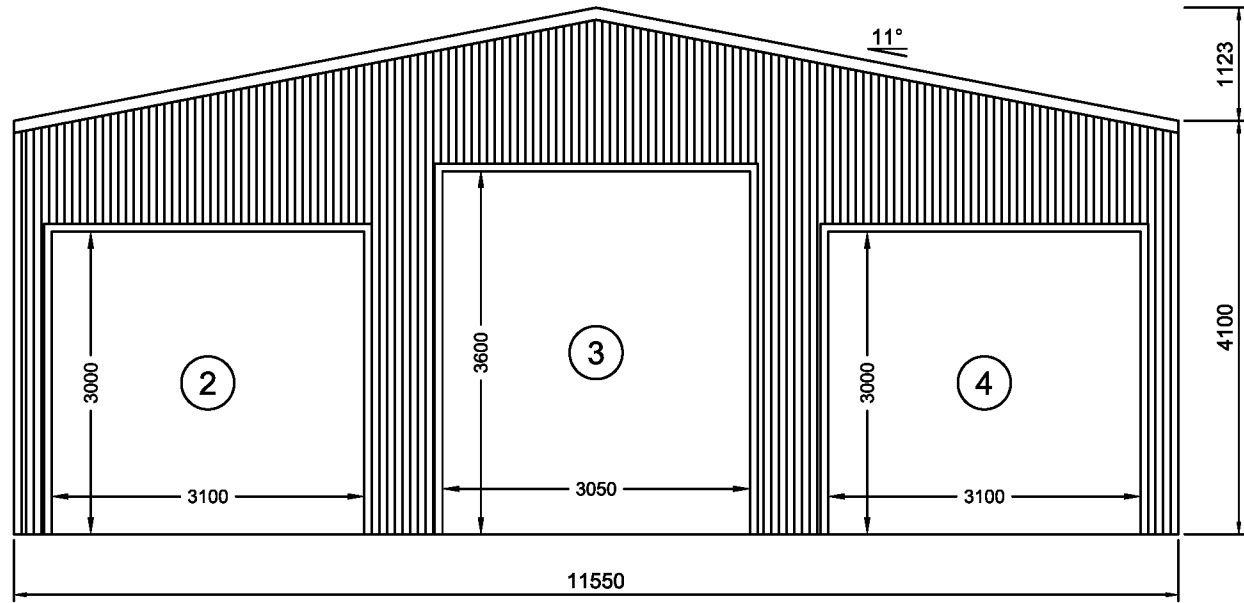

2 FRONT ELEVATION
3

SCALE: 1:75

FRAME #1

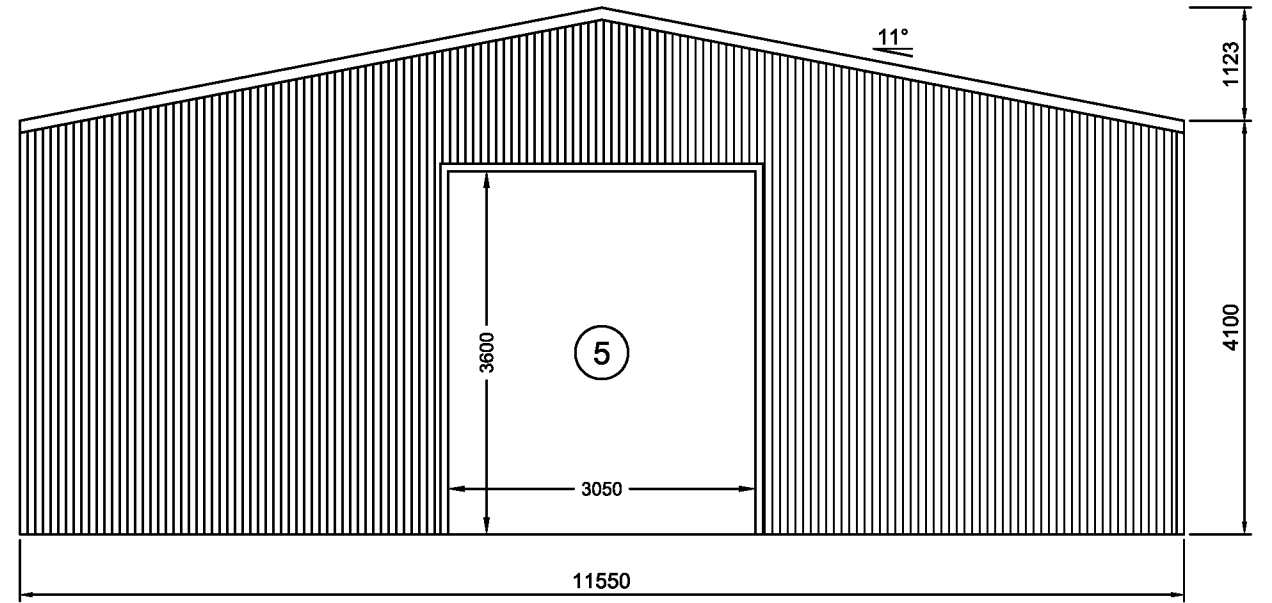

1 REAR ELEVATION
3

SCALE: 1:75

FRAME #3