



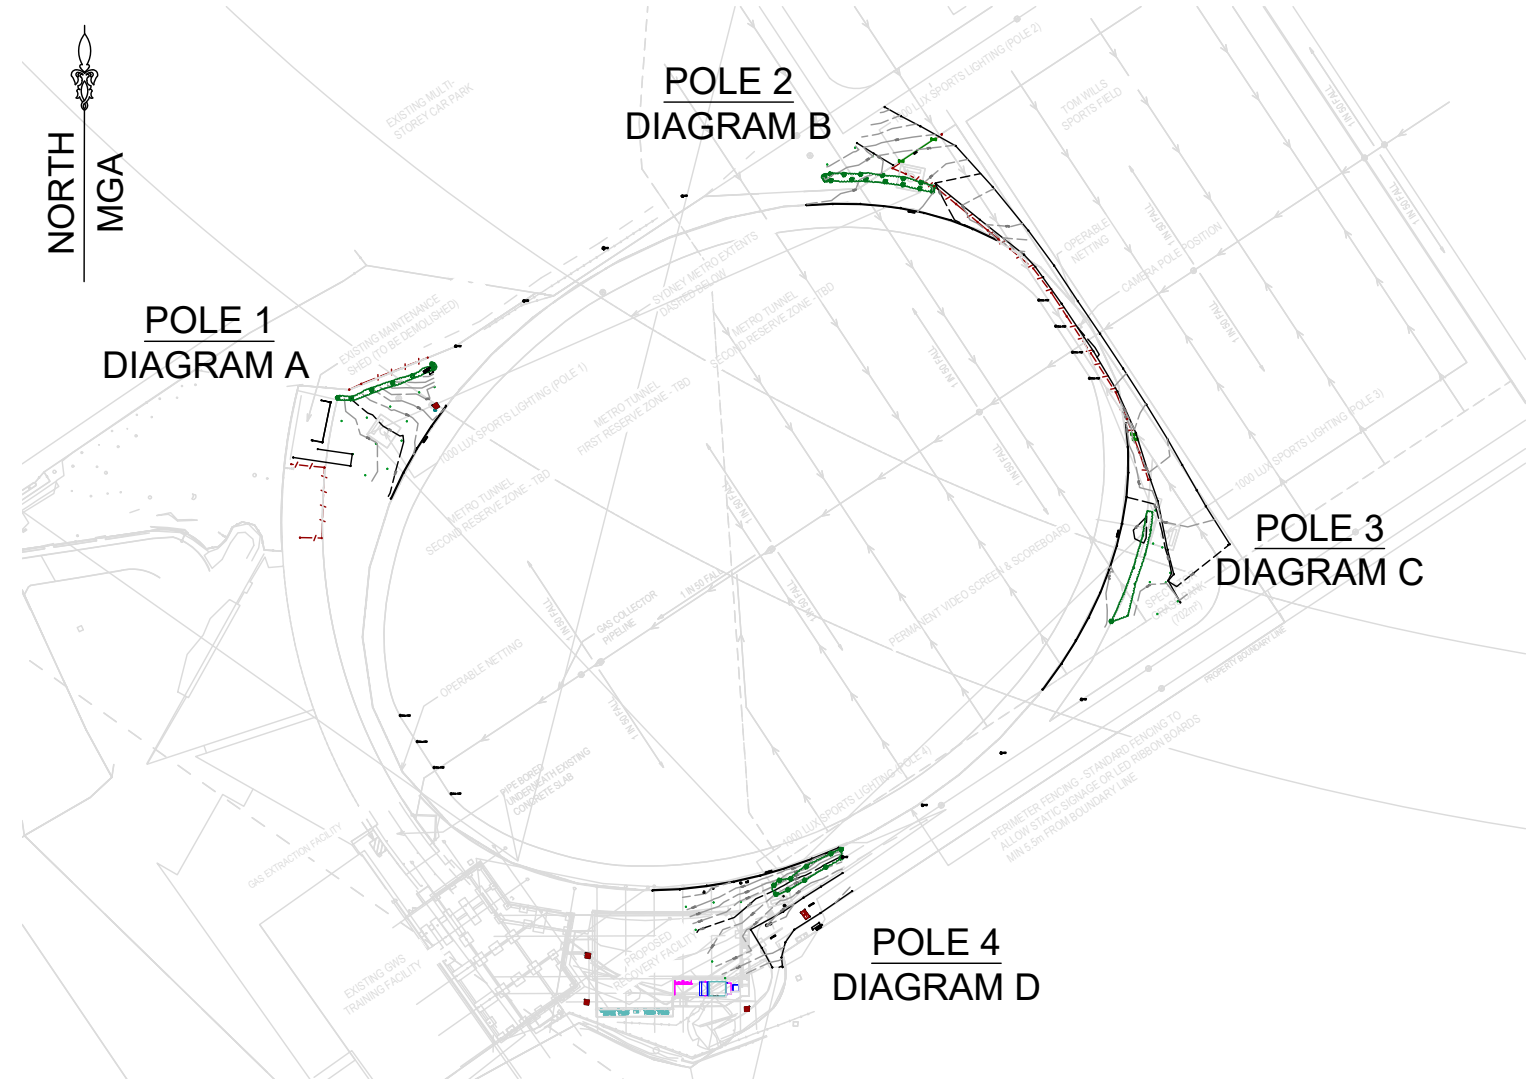


KEY PLAN
NOT TO SCALE


- LEGEND:
- BIT BITUMEN
 - CONC CONCRETE
 - EBIT EDGE OF BITUMEN
 - PIT UNKNOWN PIT
 - GPIT ELECTRICAL PIT
 - GPIT GRATED PIT
 - NS NATURAL SURFACE

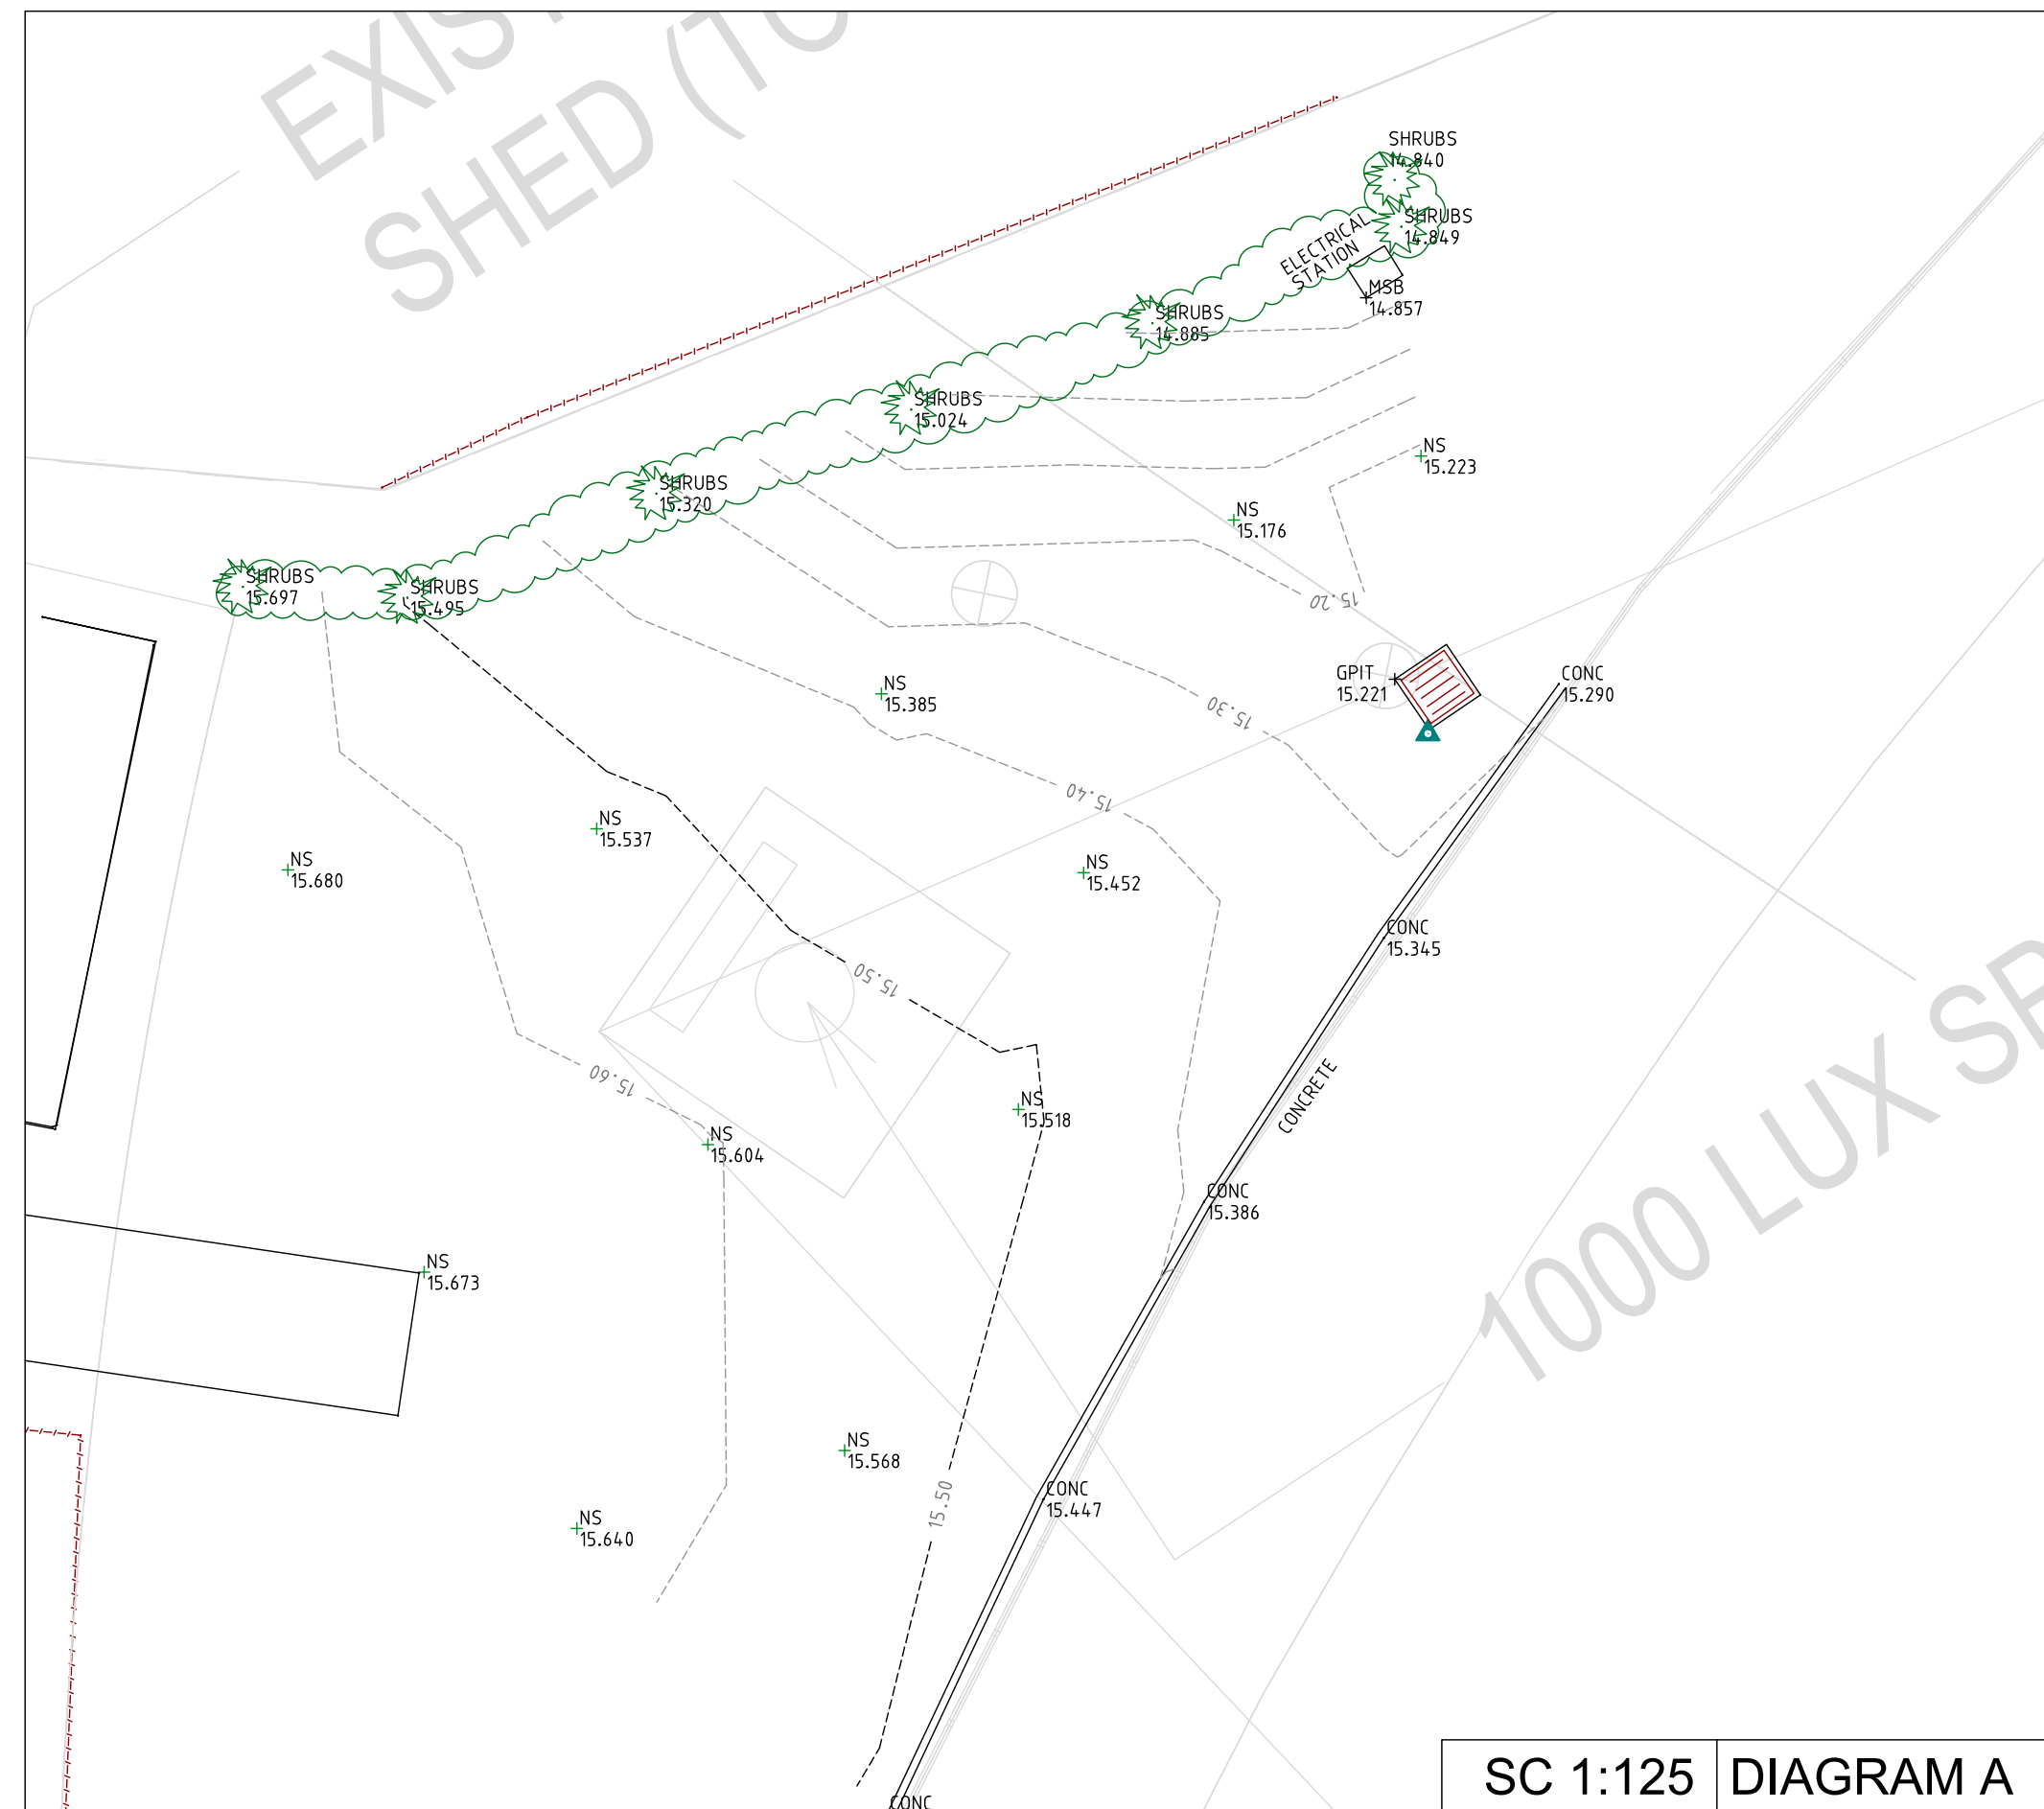


SC 1:125 | DIAGRAM A

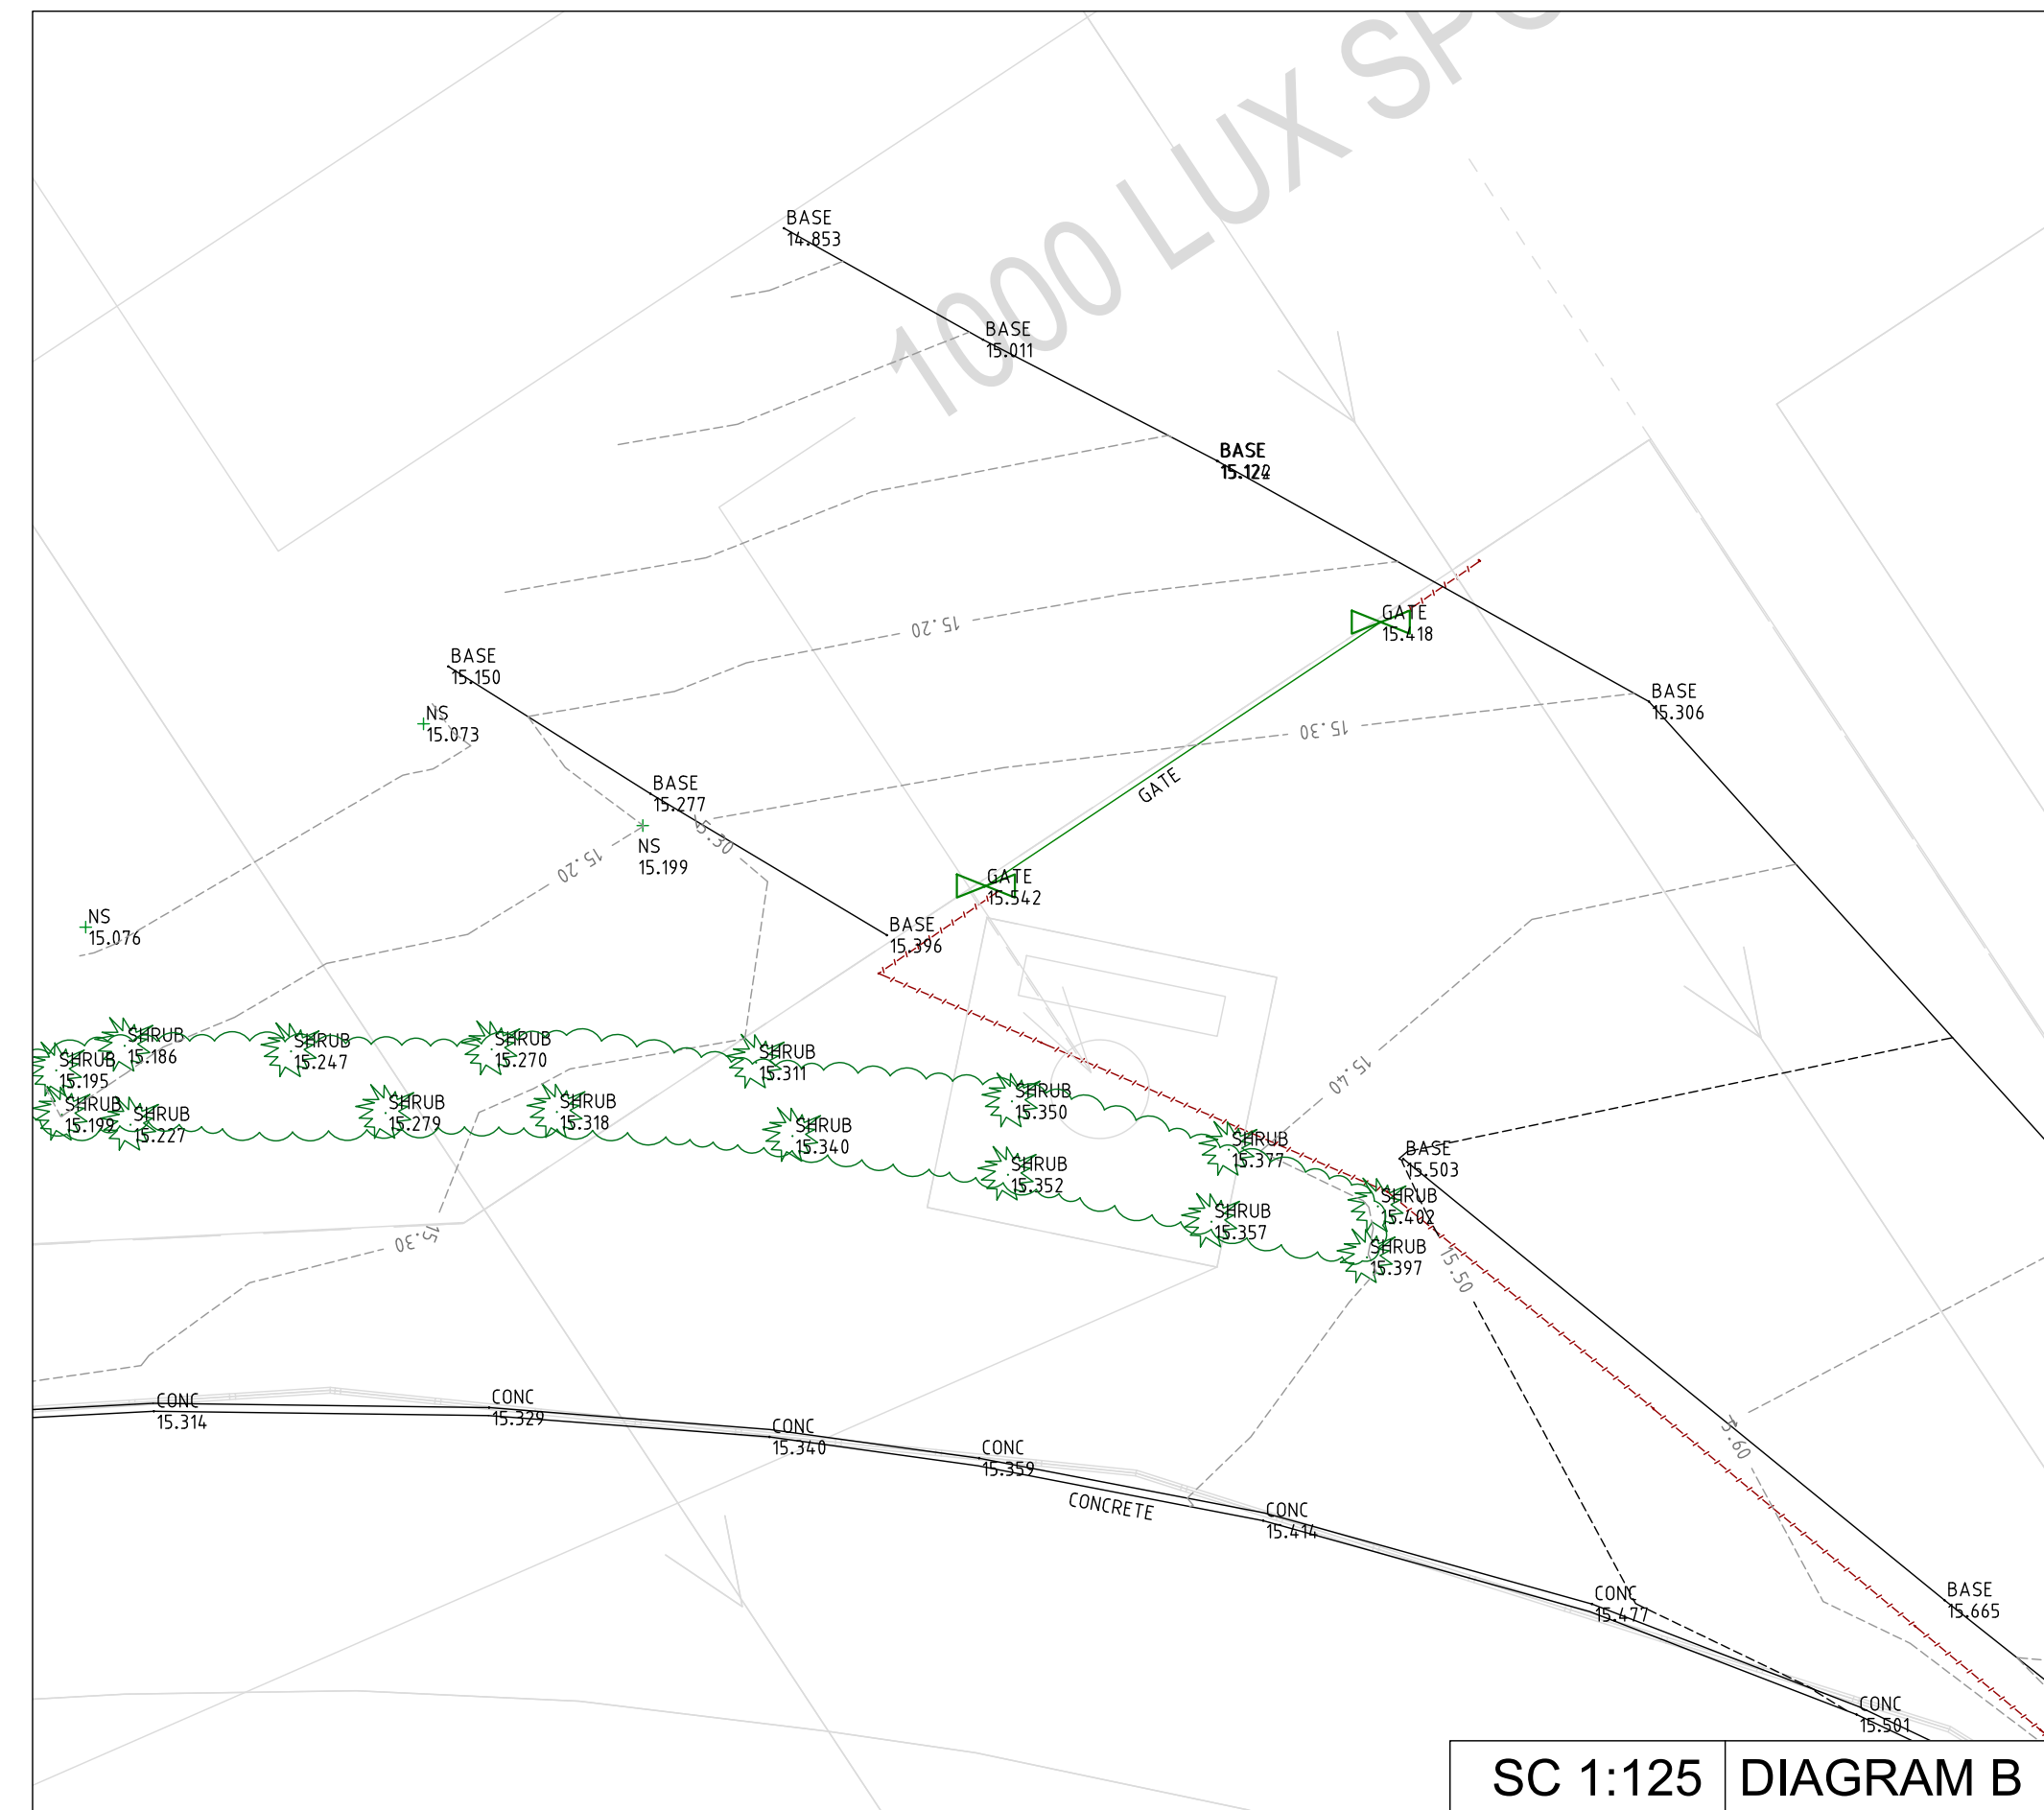

SC 1:125 | DIAGRAM B

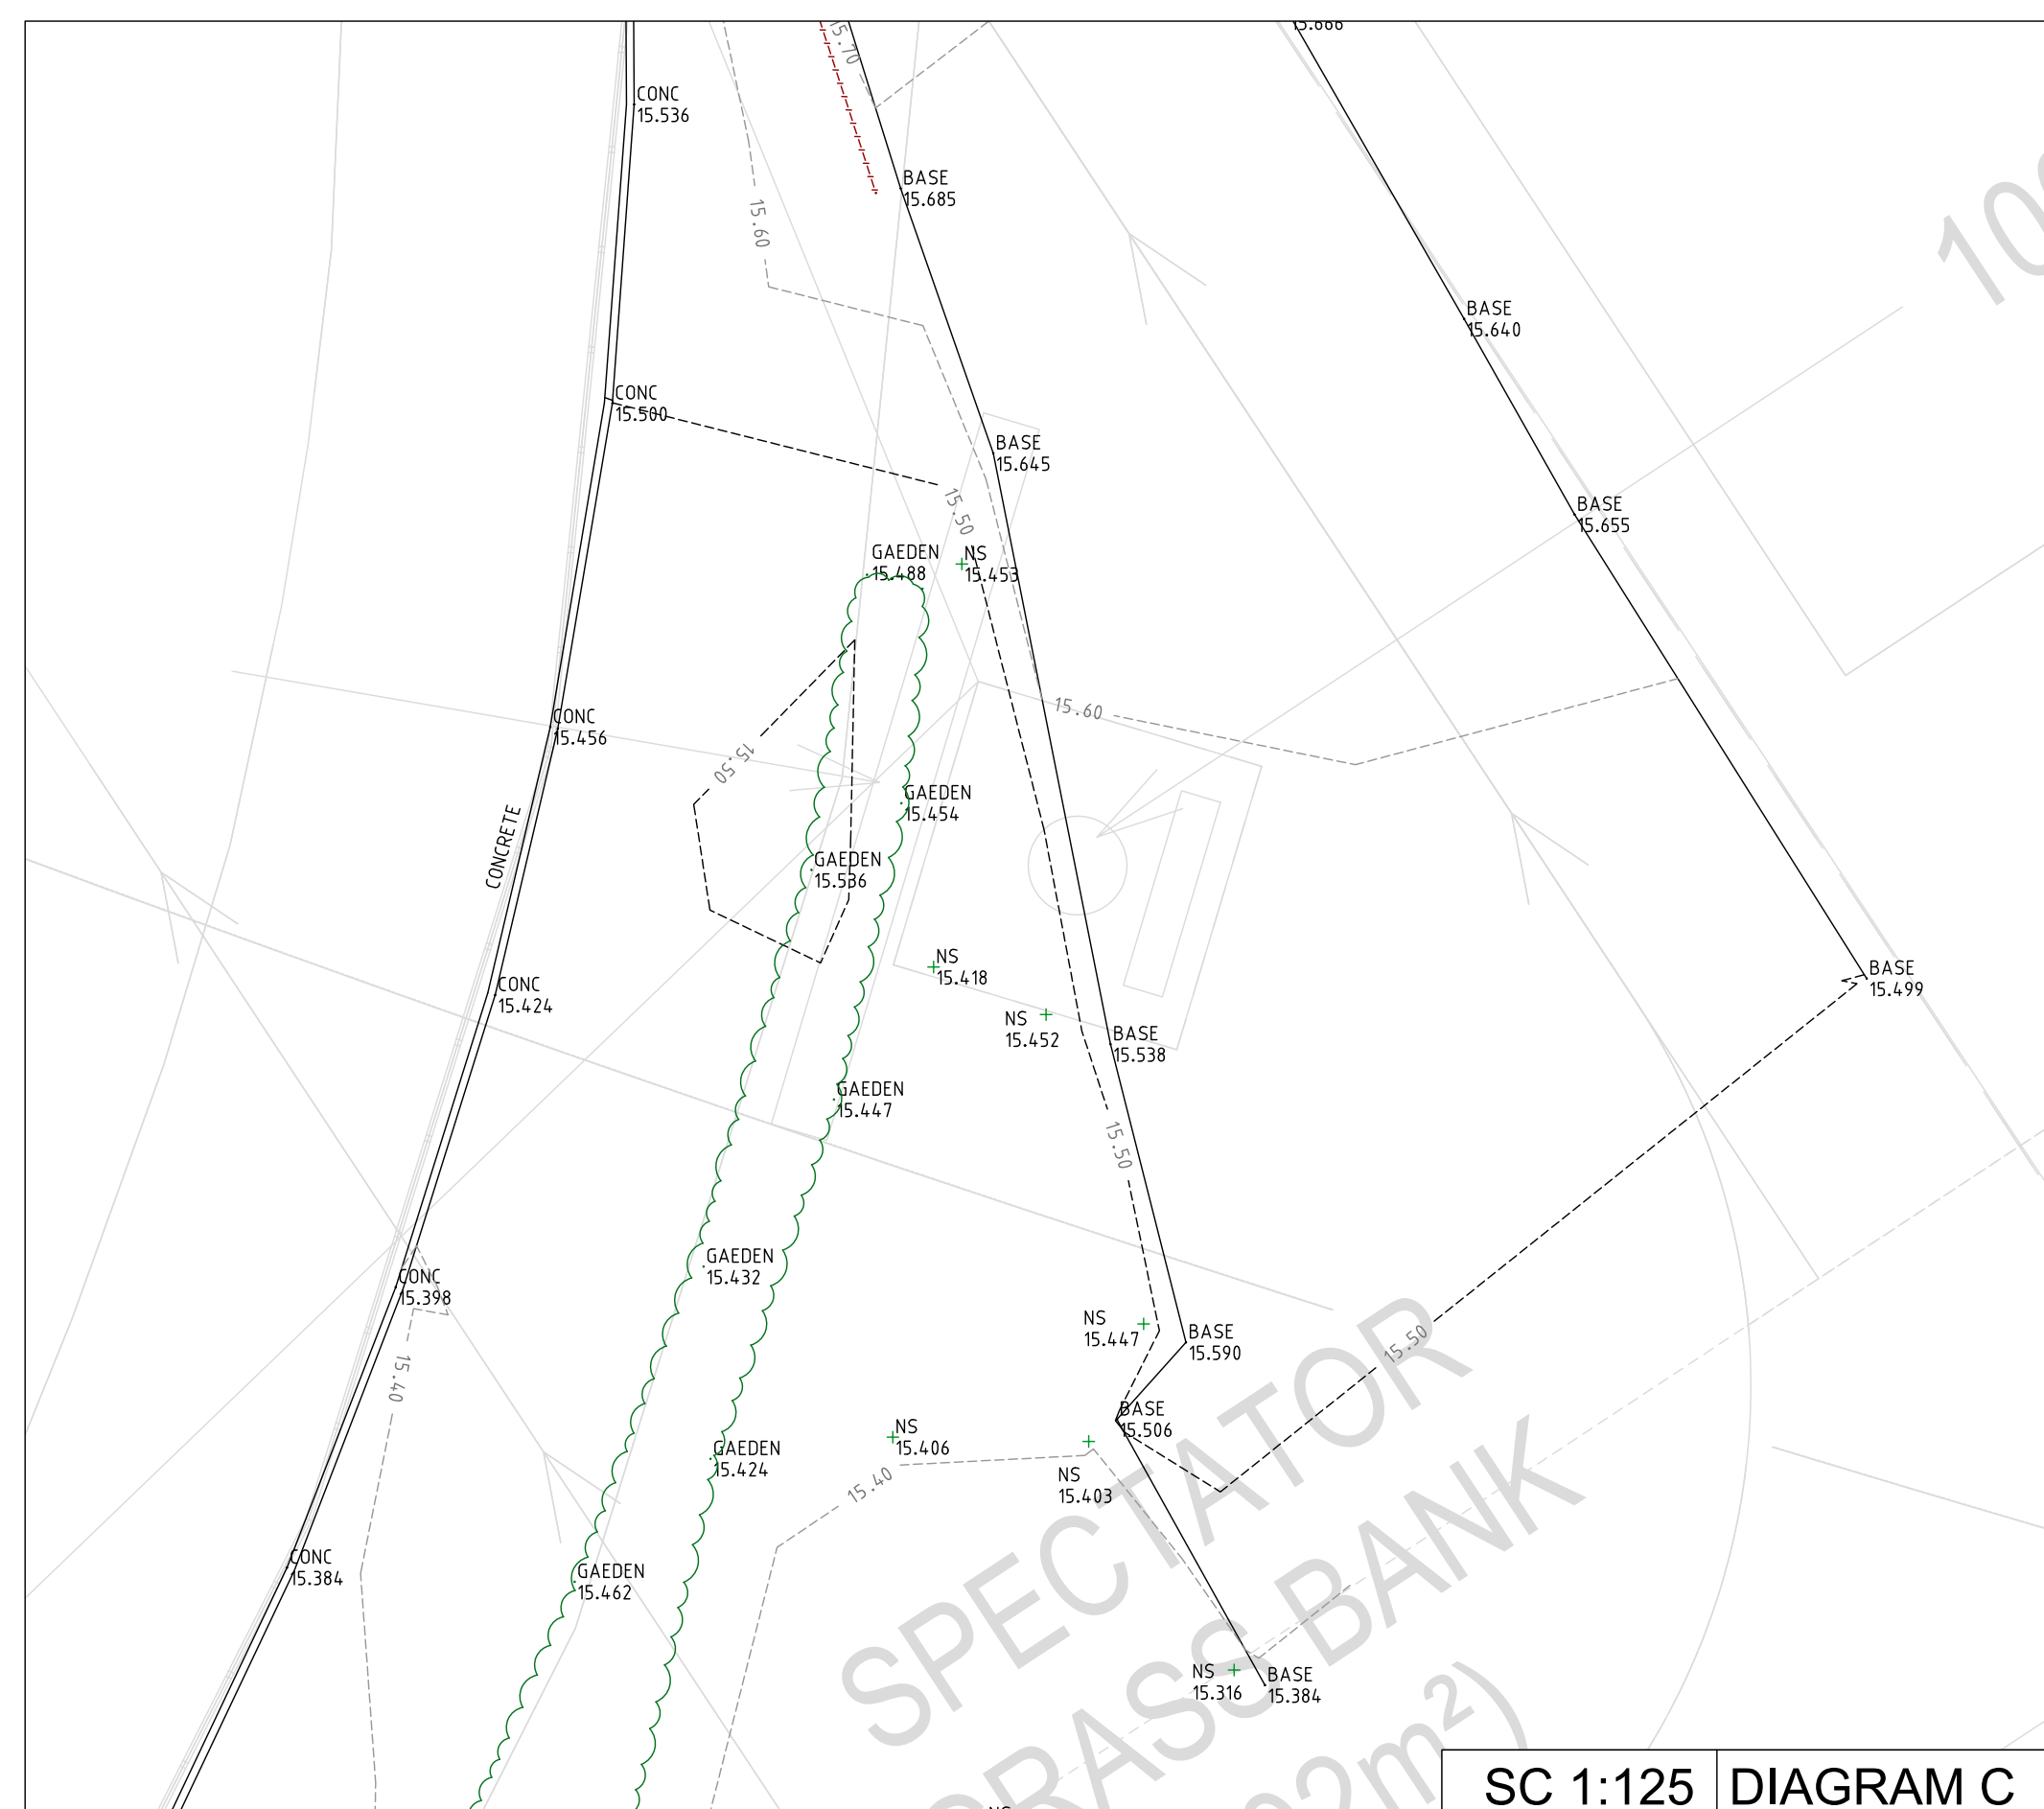

SC 1:125 | DIAGRAM C

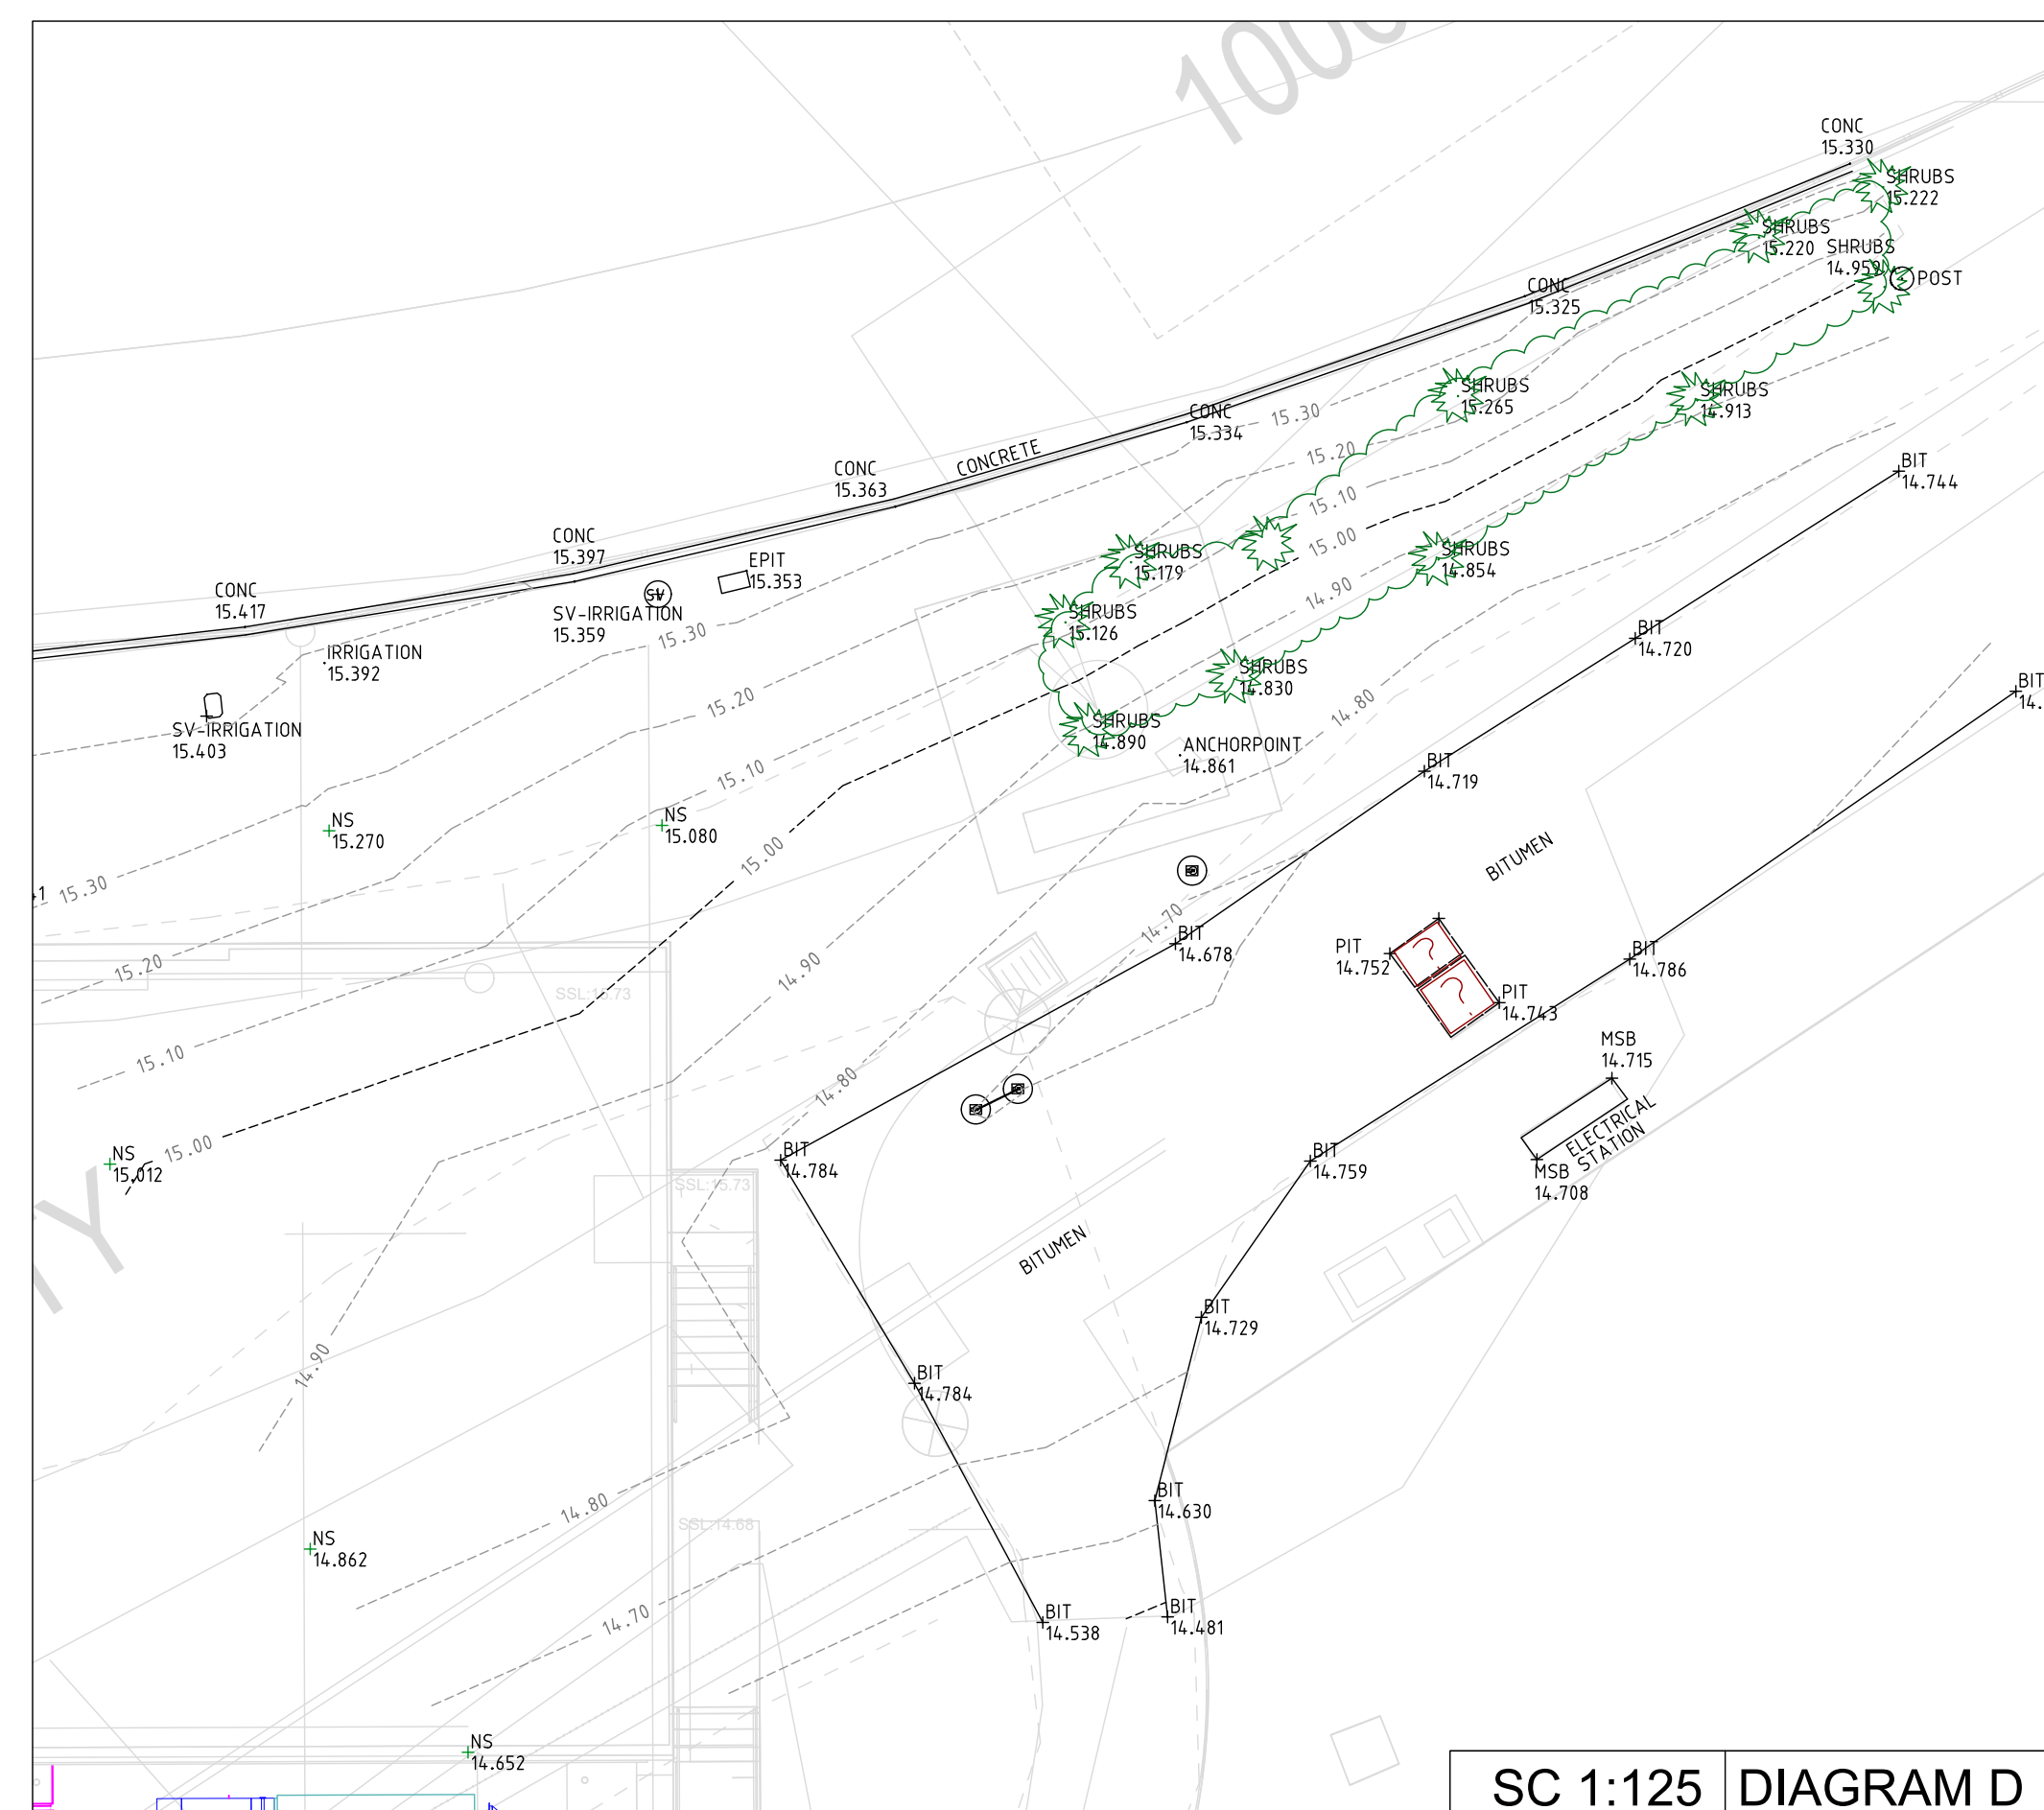

SC 1:125 | DIAGRAM D

A	11/08/2024	ORIGINAL ISSUE	MR		
REV	DATE	DESCRIPTION	DRAWN	CHECKED	RELEASED



CLIENT: FDC CONSTRUCTION	
TITLE: GWS GIANTS DETAIL SURVEY 1 OLYMPIC BOULEVARD SYDNEY OLYMPIC PARK LOT22 IN DPDP1283057	
SEAM JOB No. 1540	SEAM Drg. No. 1540_DET_0782_A
Date of Survey 06/08/2024	SCALE: 1:--- A1 REV: A