


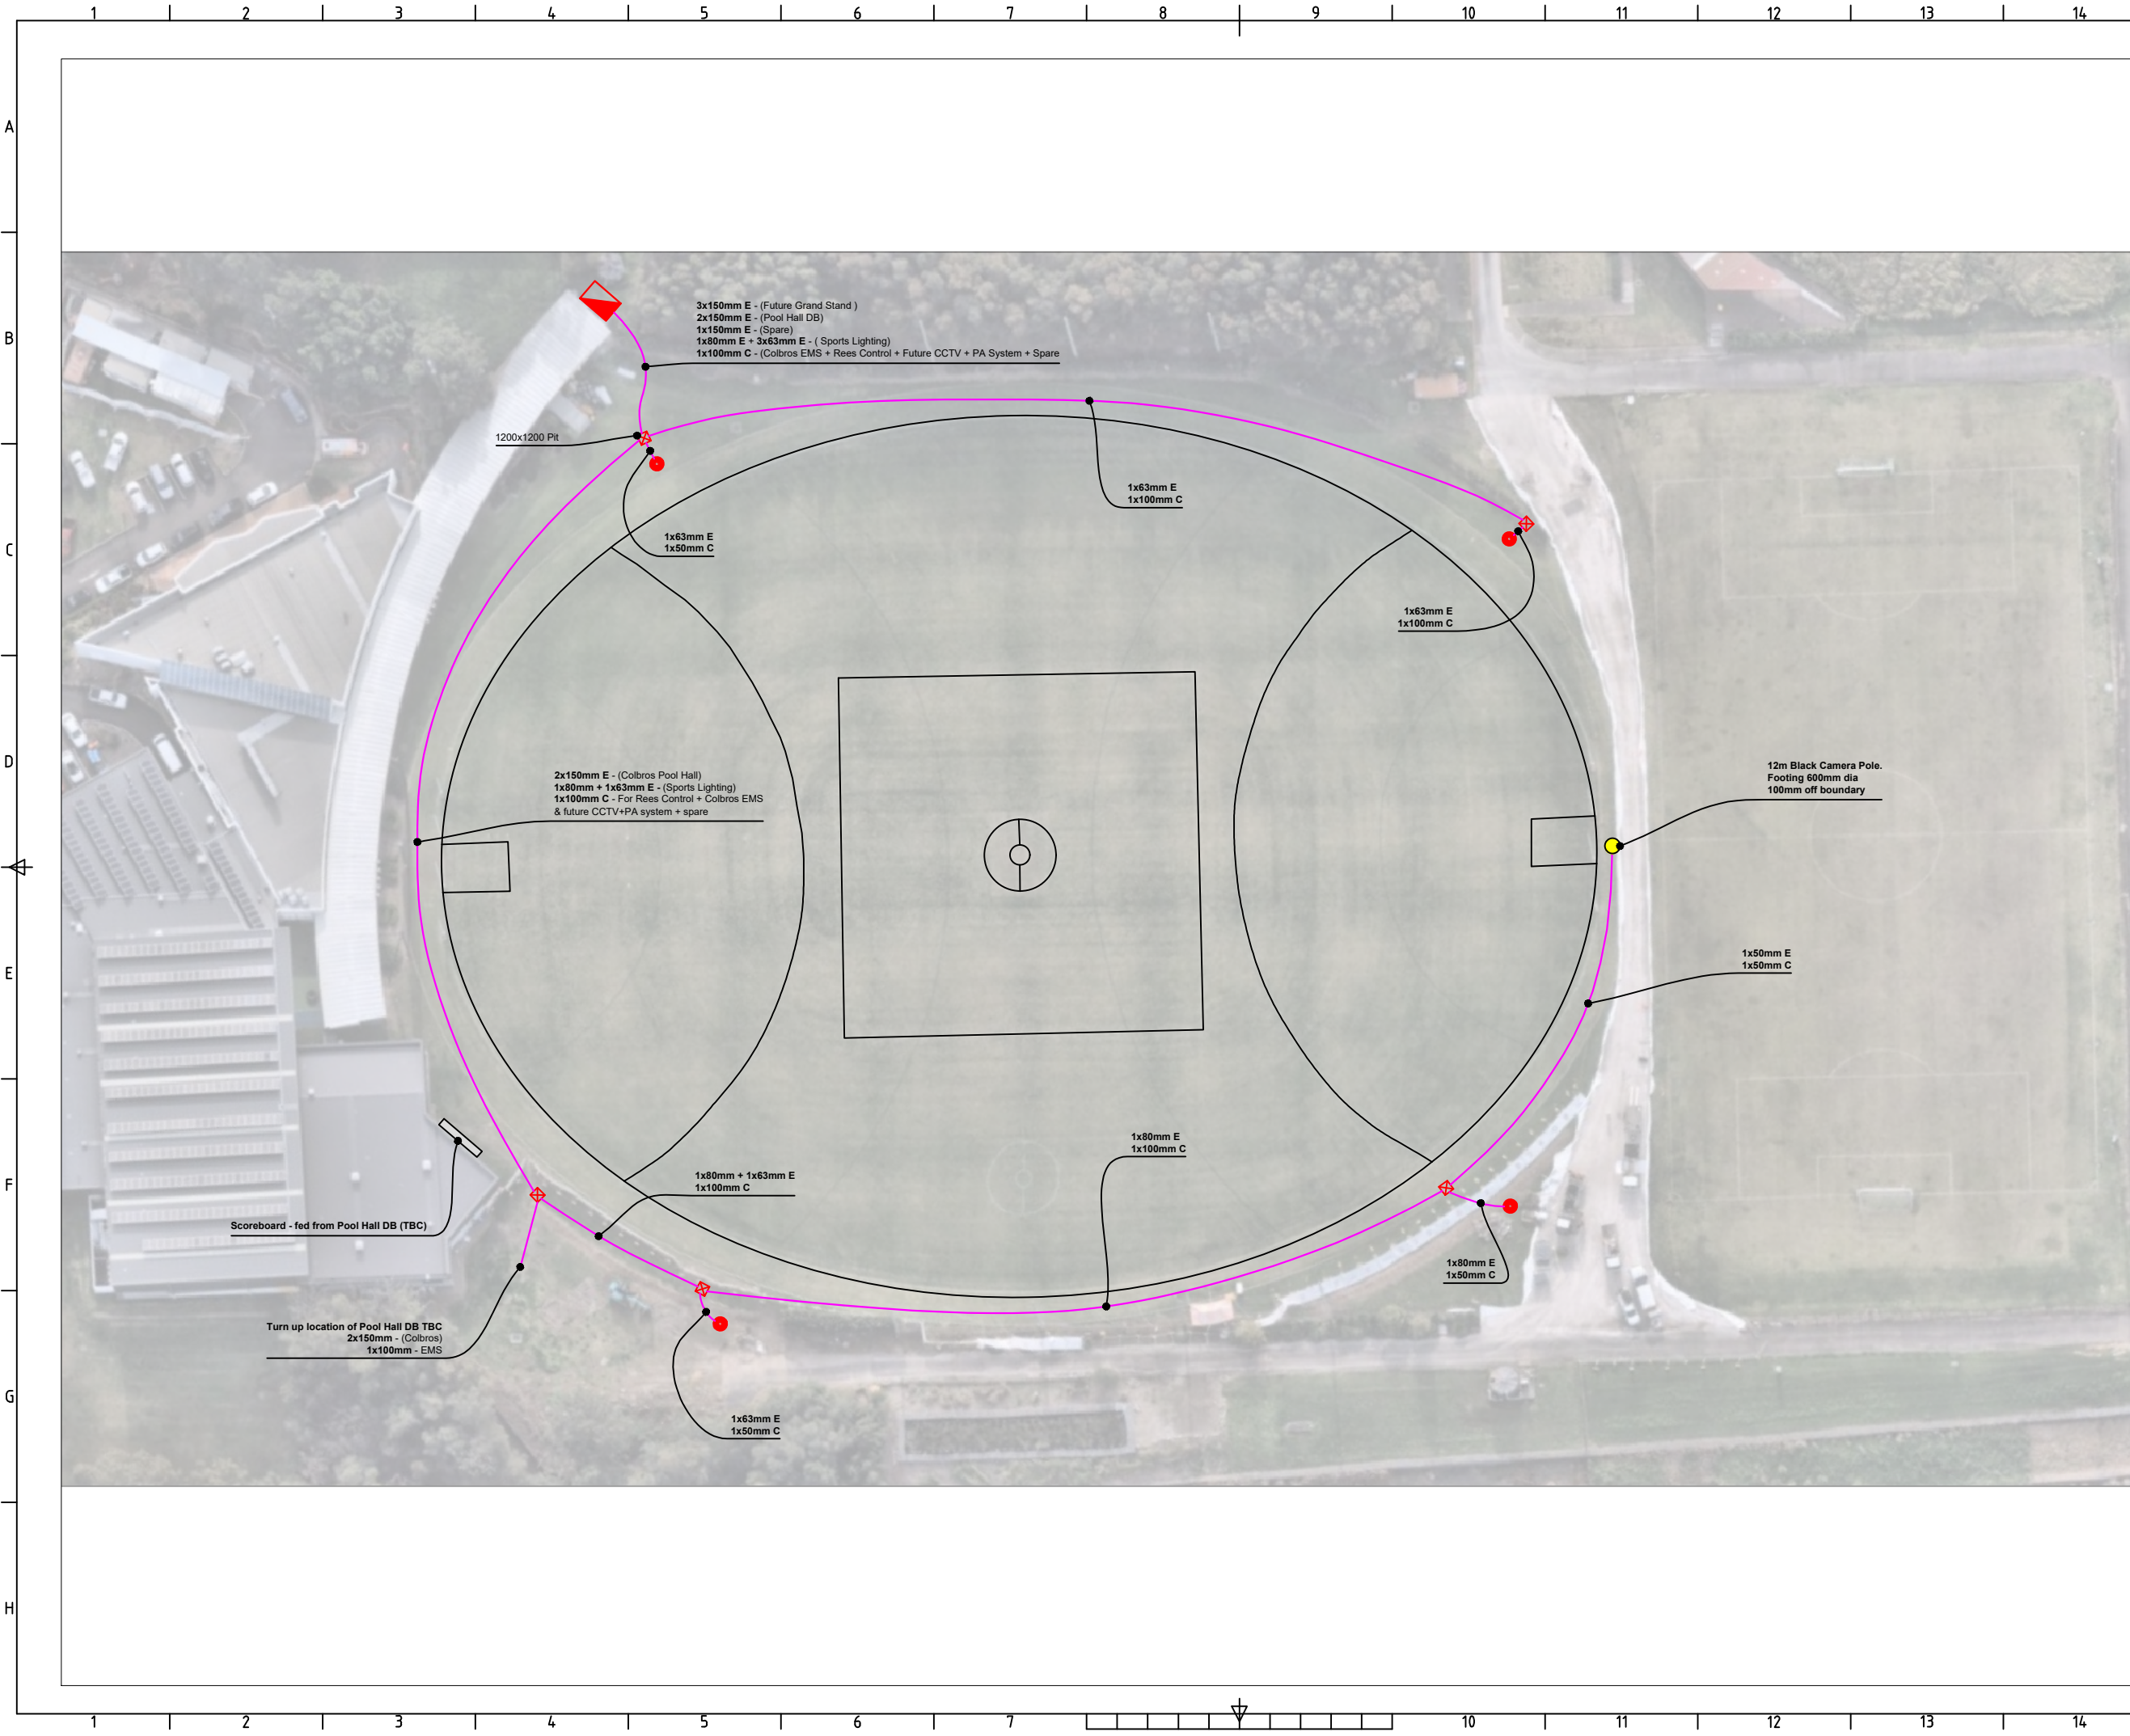

15

16

Symbols:

Main Distribution Board

900x900 Electrical Pit Unless noted otherwise

35m Sports Light Pole

Electrical Conduit

Lighting Up Australia's Future

REES

SPORTS LIGHTING

Revisions

T.A	14/8/24	Preliminary 500 Lux Design	A	
By:	Date:	Revisions Descriptions:	Rev:	
Client:				

FDC

Project:

Tom Willis Oval

Sheet Title:

REES Electrical
500 Lux Design

Electrical Services

Designed By:	Drawn By:
T.A	T.A
Checked By:	Revision:
S.S	REV-1
Drawing No.	Scale:
E01	N.T.S