
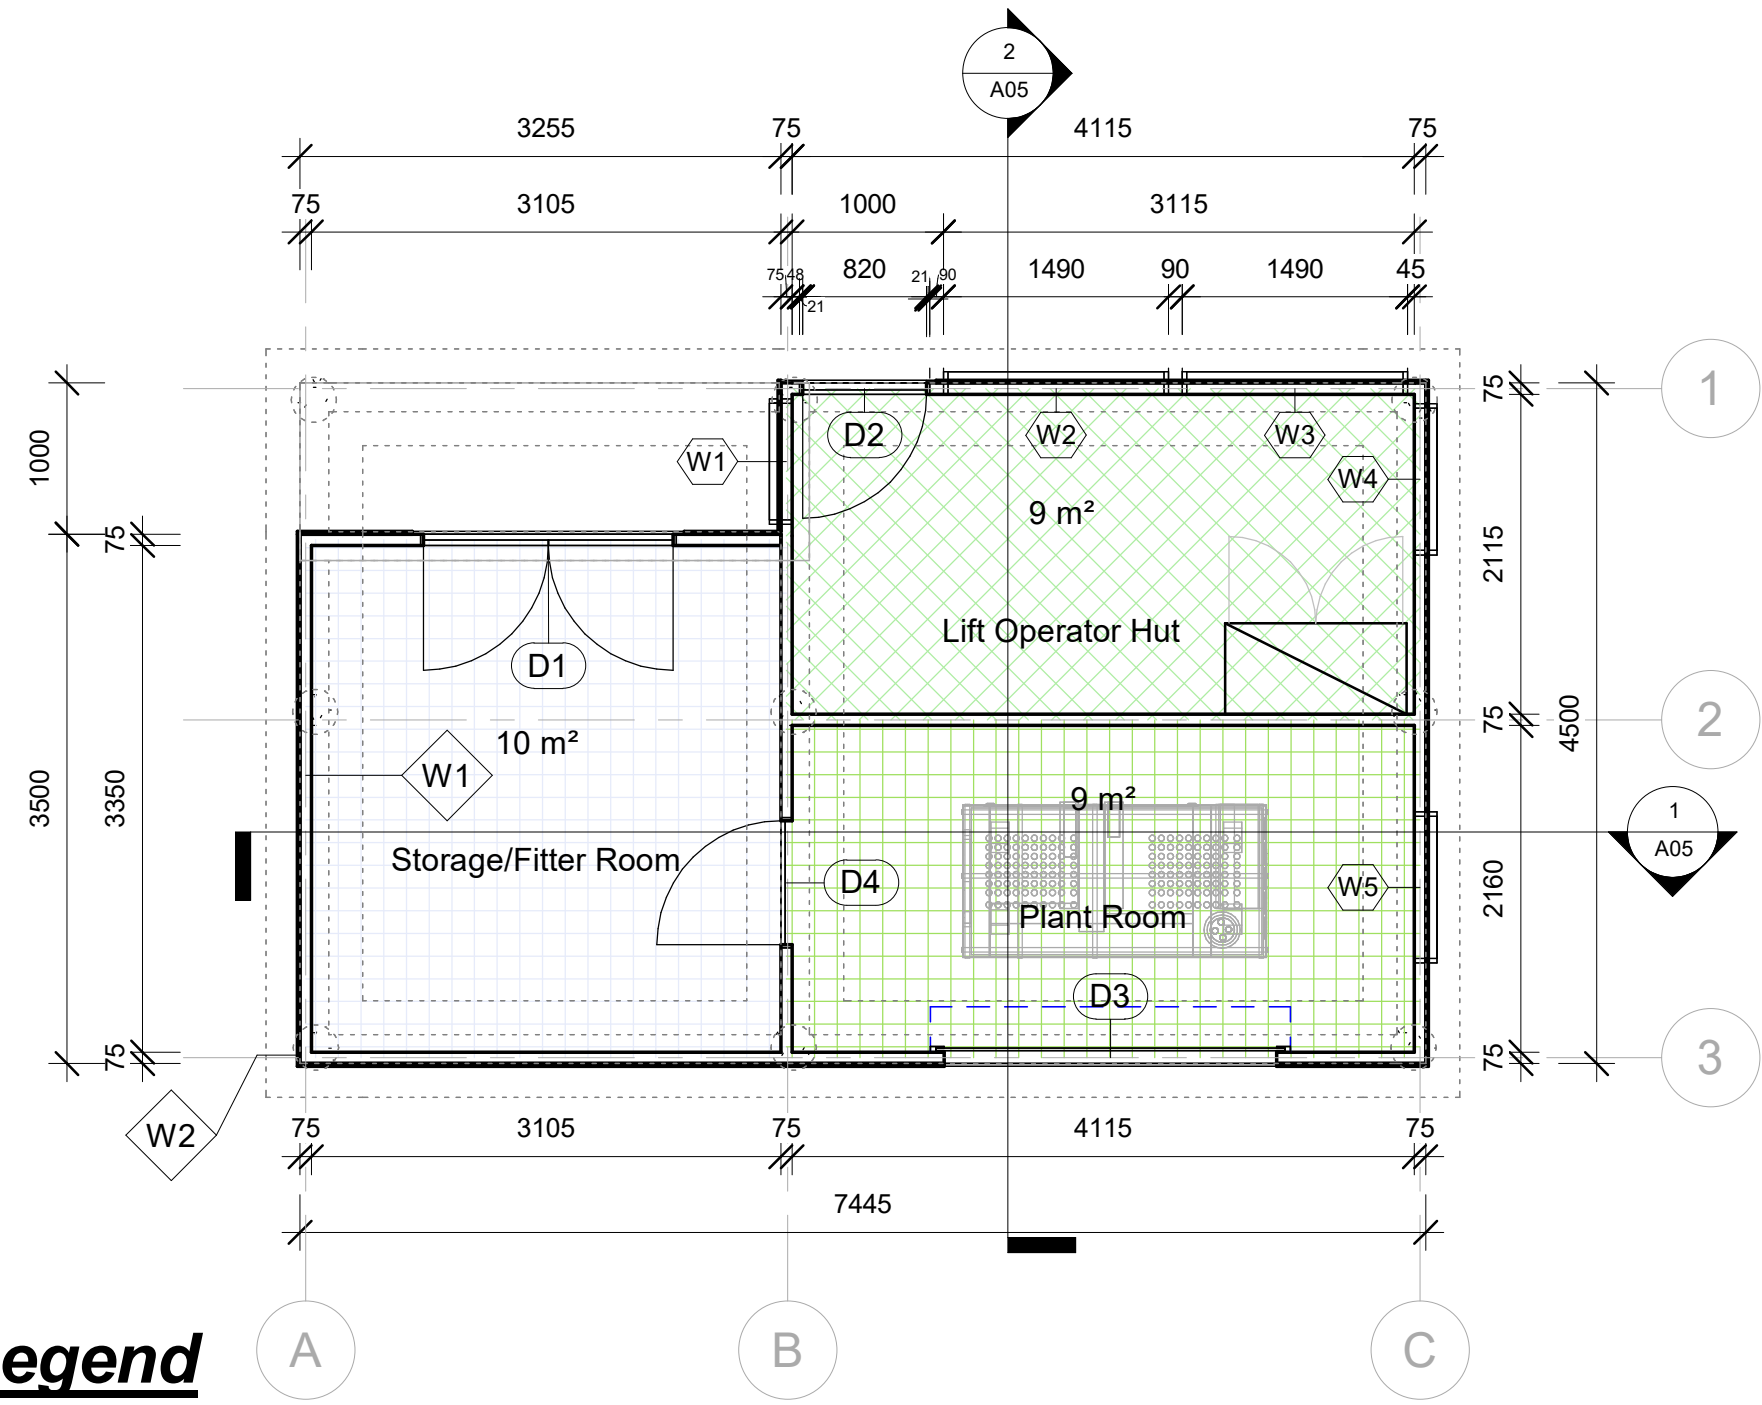


1

Hut Floor Plan

1 : 50

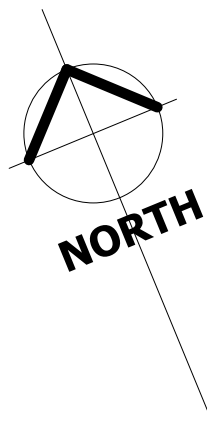

Room Legend

Lift Operator Hut

Plant Room

Storage/Fitter Room



Door Schedule			
Mark	Height	Width	Comments
D1	2340	1650	
D2	2340	820	
D3	2400	2200	
D4	2340	820	

Window Schedule			
Mark	Window Style	Width	Height
W1	Fixed	830	1000
W2	Fixed	1490	1000
W3	Fixed	1490	1000
W4	Fixed	1000	1000
W5	Fixed	1000	1000
Grand total: 5			

WALL LEGEND		
Type Mark	Description	Comments
W0	190 mm Concrete Clock	NA
W1	75 mm Steel Frame	NA
W2	18mm custom orb/colorbond cladding/flashings	Colour:Monument

1 South
1 : 50

2 West
1 : 50

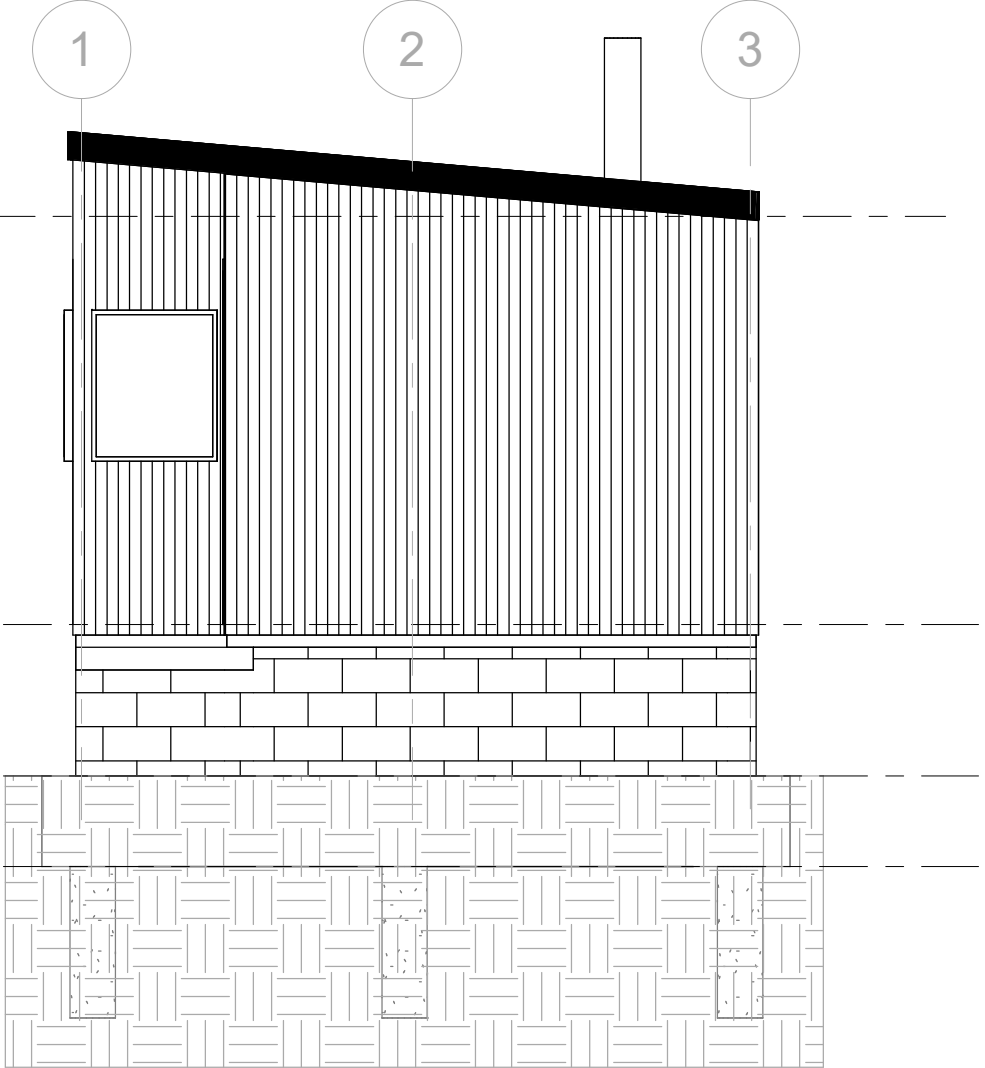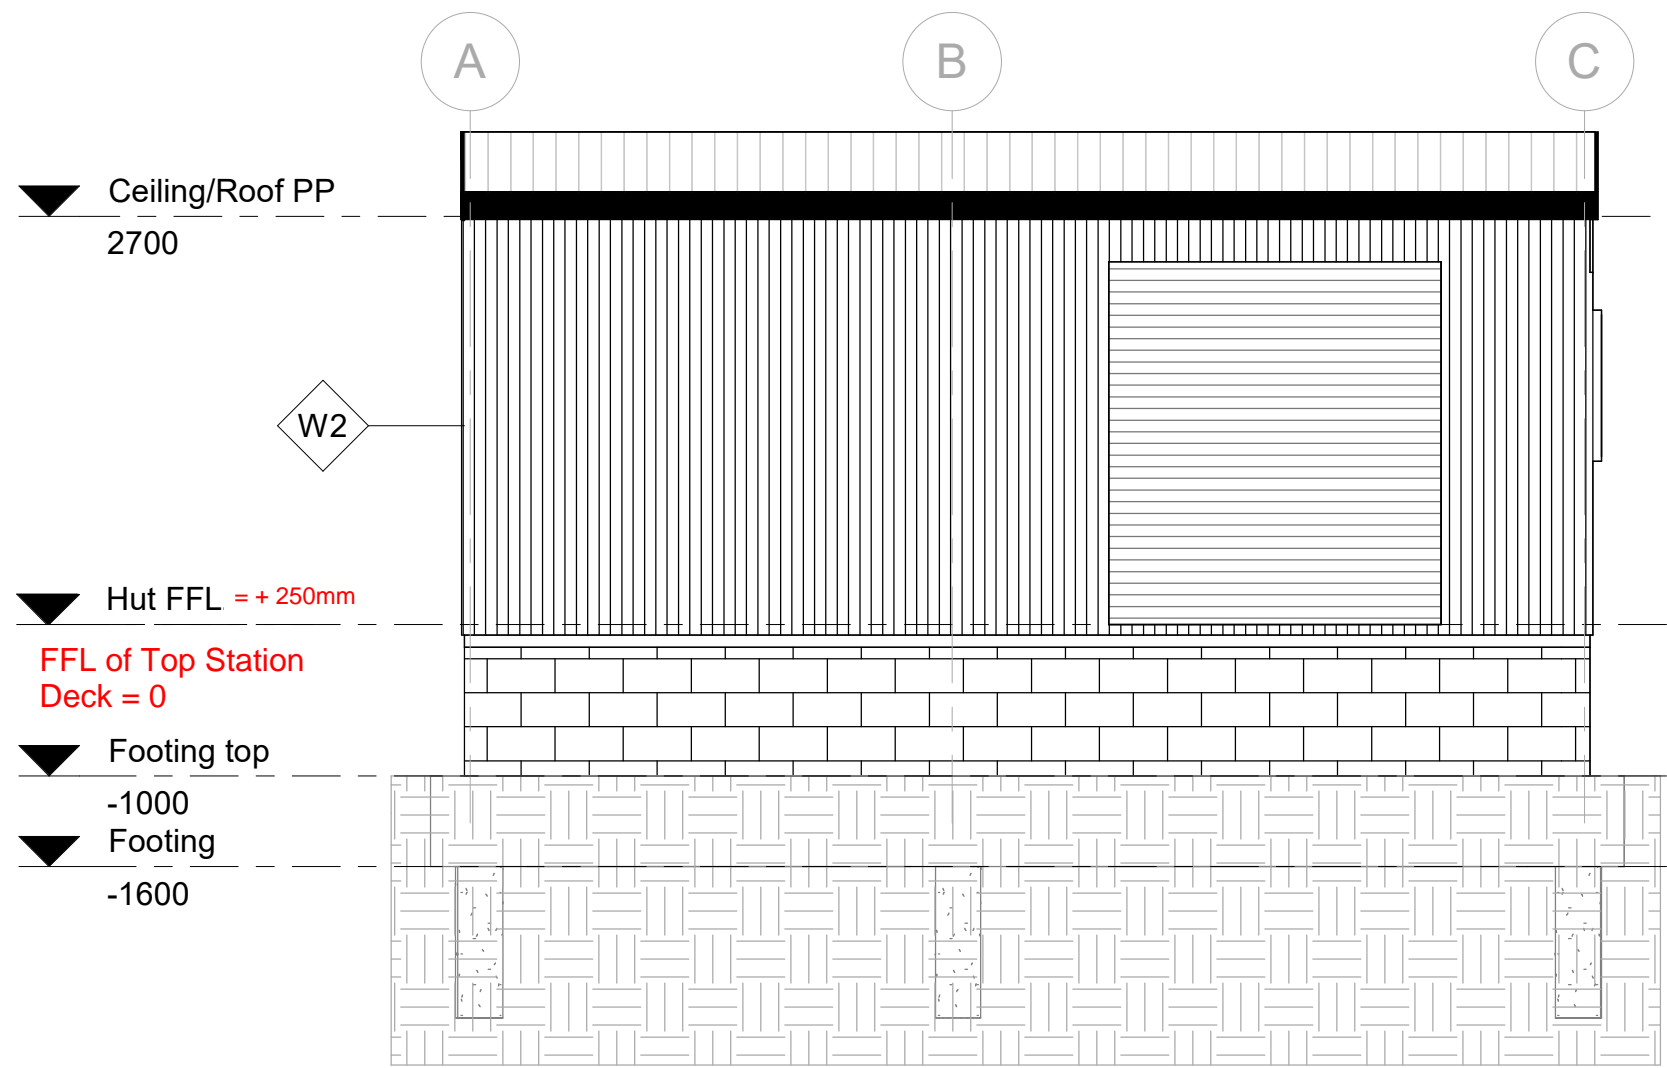


WALL LEGEND		
Type Mark	Description	Comments
W0	190 mm Concrete Clock	NA
W1	75 mm Steel Frame	NA
W2	18mm custom orb/colorbond cladding/flashings	Colour:Monument

Note - Finished Floor Level (FFL) of existing top station slab which is to remain unchanged is 0 with FFL of new hut to match existing hut being 250mm above the existing slab.

Annotation added - 16.01.25

1 North
1 : 50

2 East
1 : 50

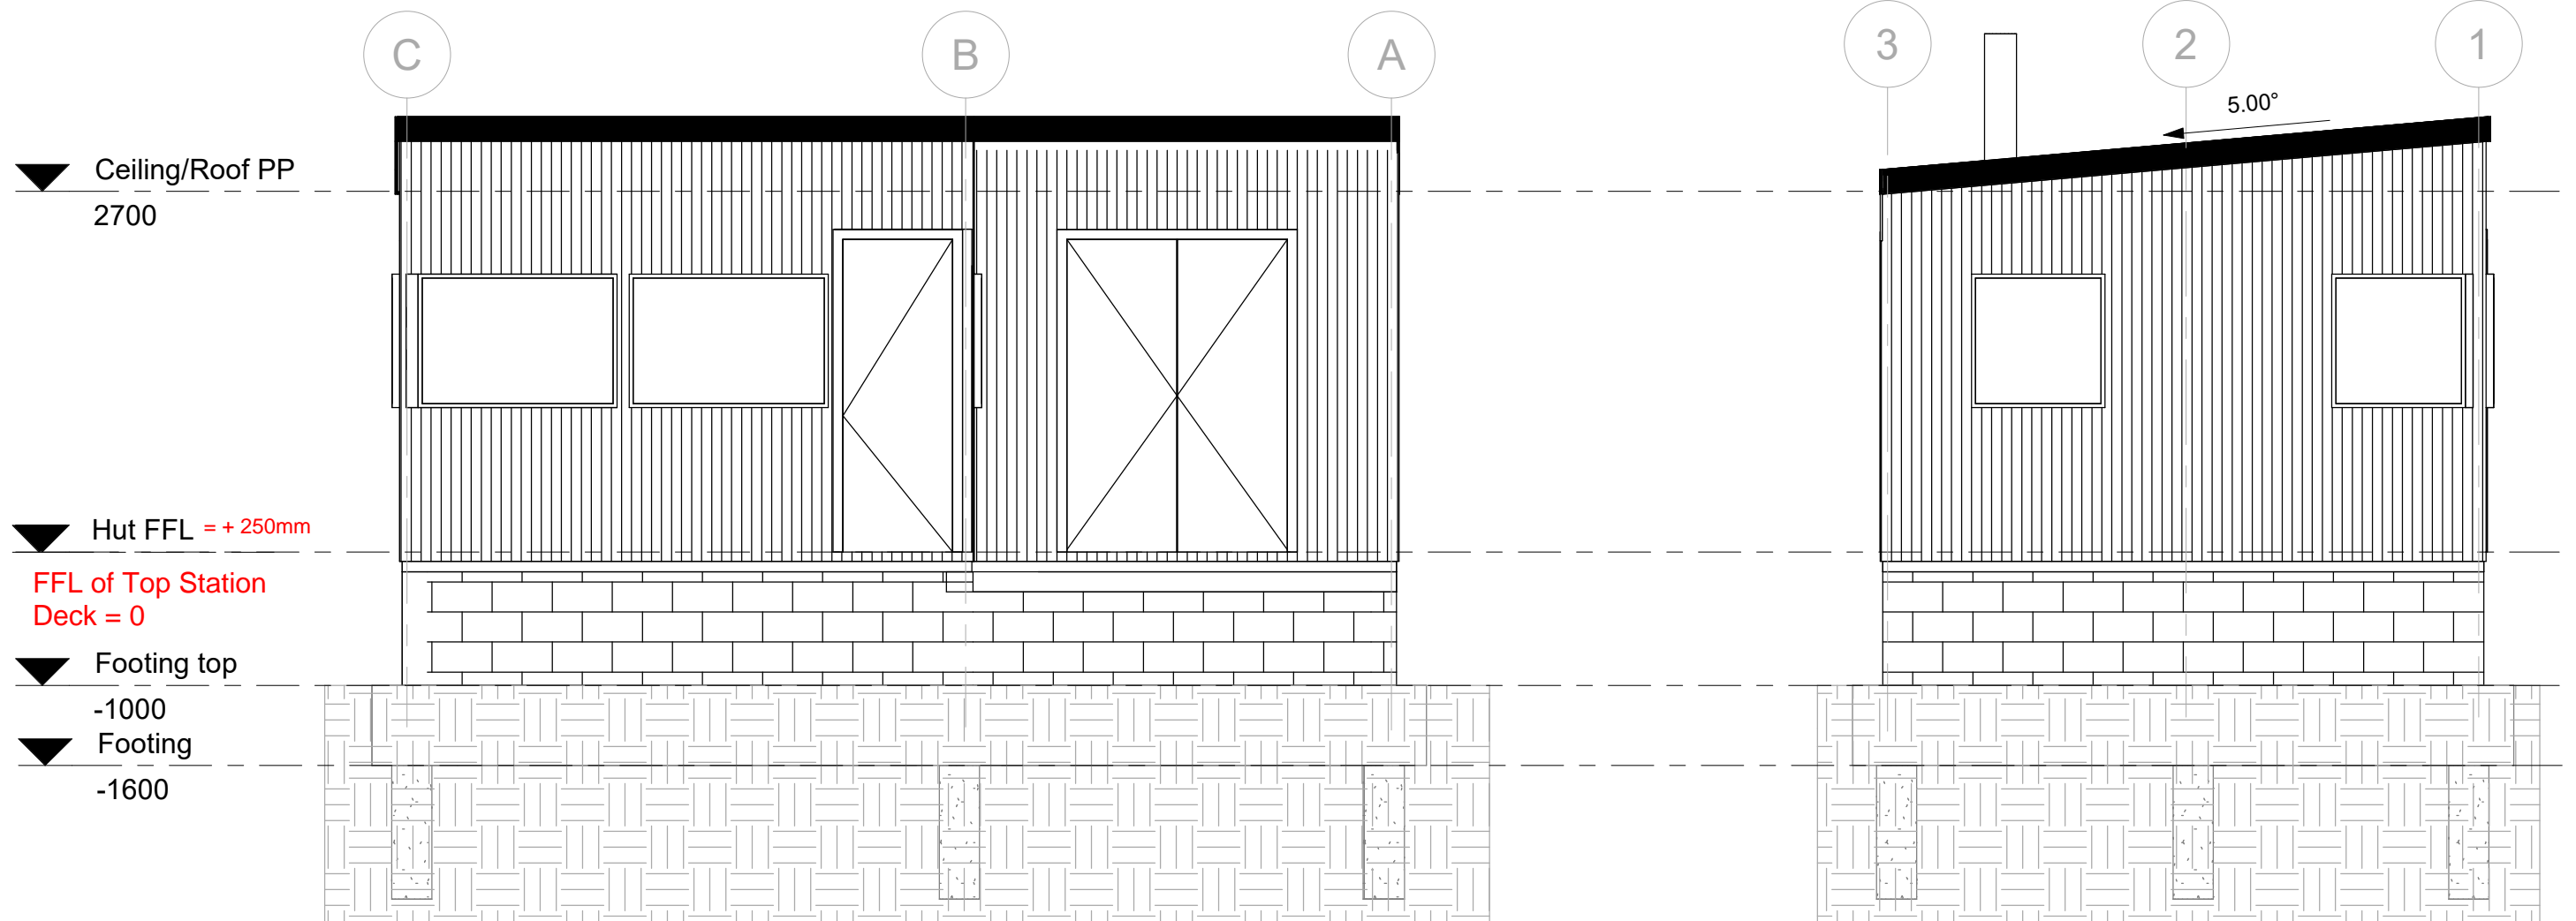


WALL LEGEND		
Type Mark	Description	Comments
W0	190 mm Concrete Clock	NA
W1	75 mm Steel Frame	NA
W2	18mm custom orb/colorbond cladding/flashings	Colour:Monument


Note - Finished Floor Level (FFL) of existing top station slab which is to remain unchanged is 0 with FFL of new hut to match existing hut being 250mm above the existing slab.

Annotation added - 16.01.25


1 Section 1
1 : 50

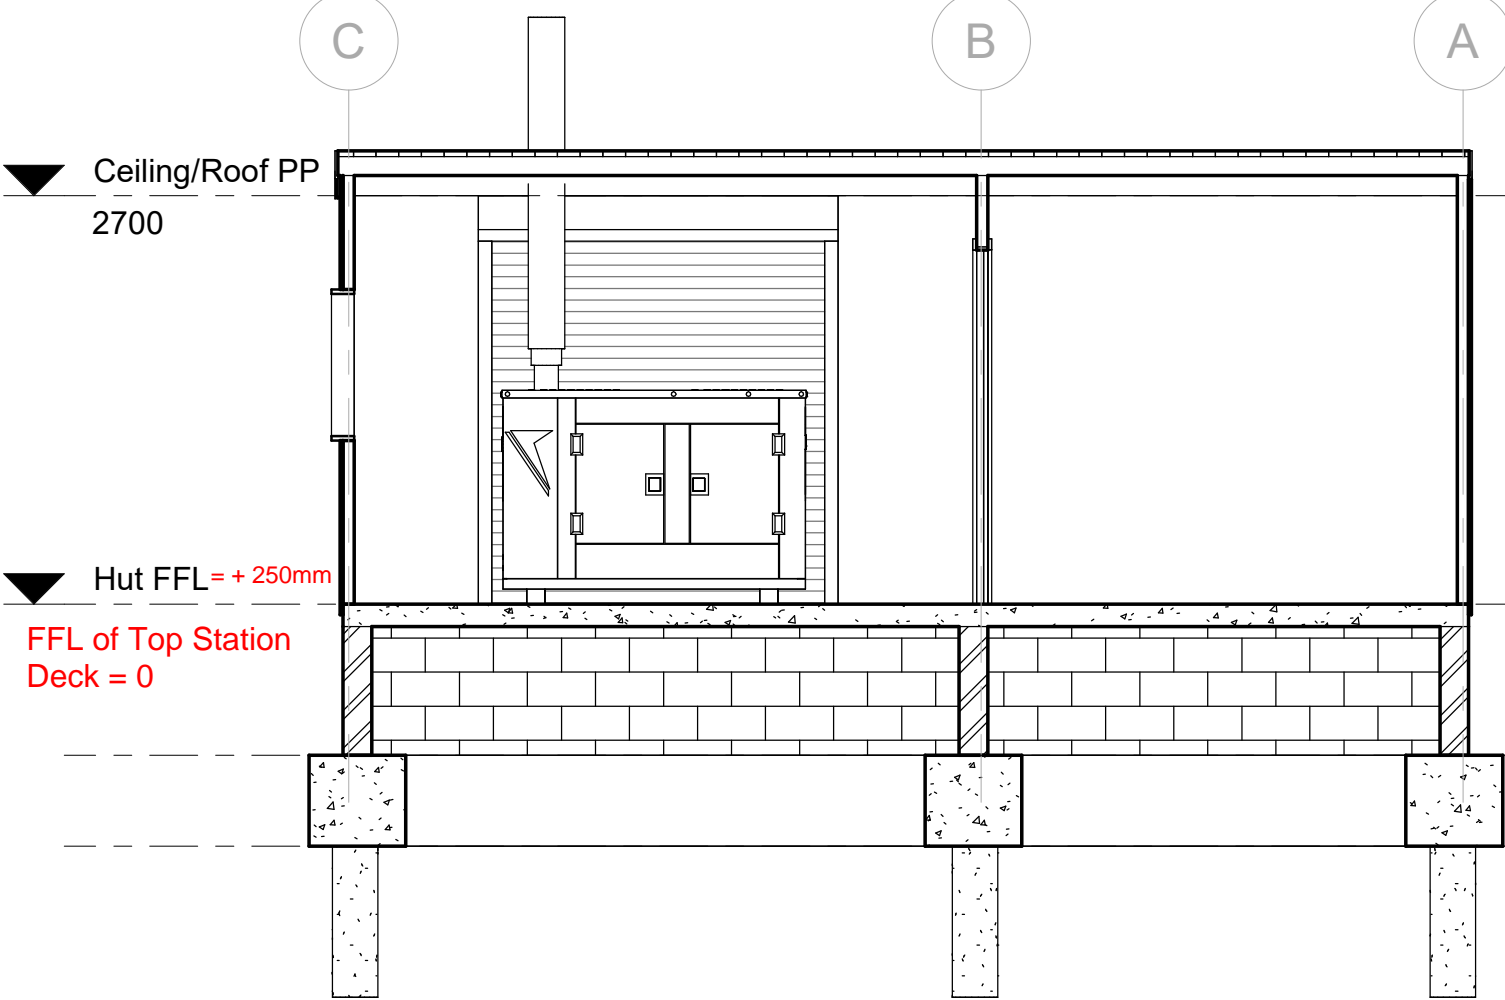

2 Section 2
1 : 50

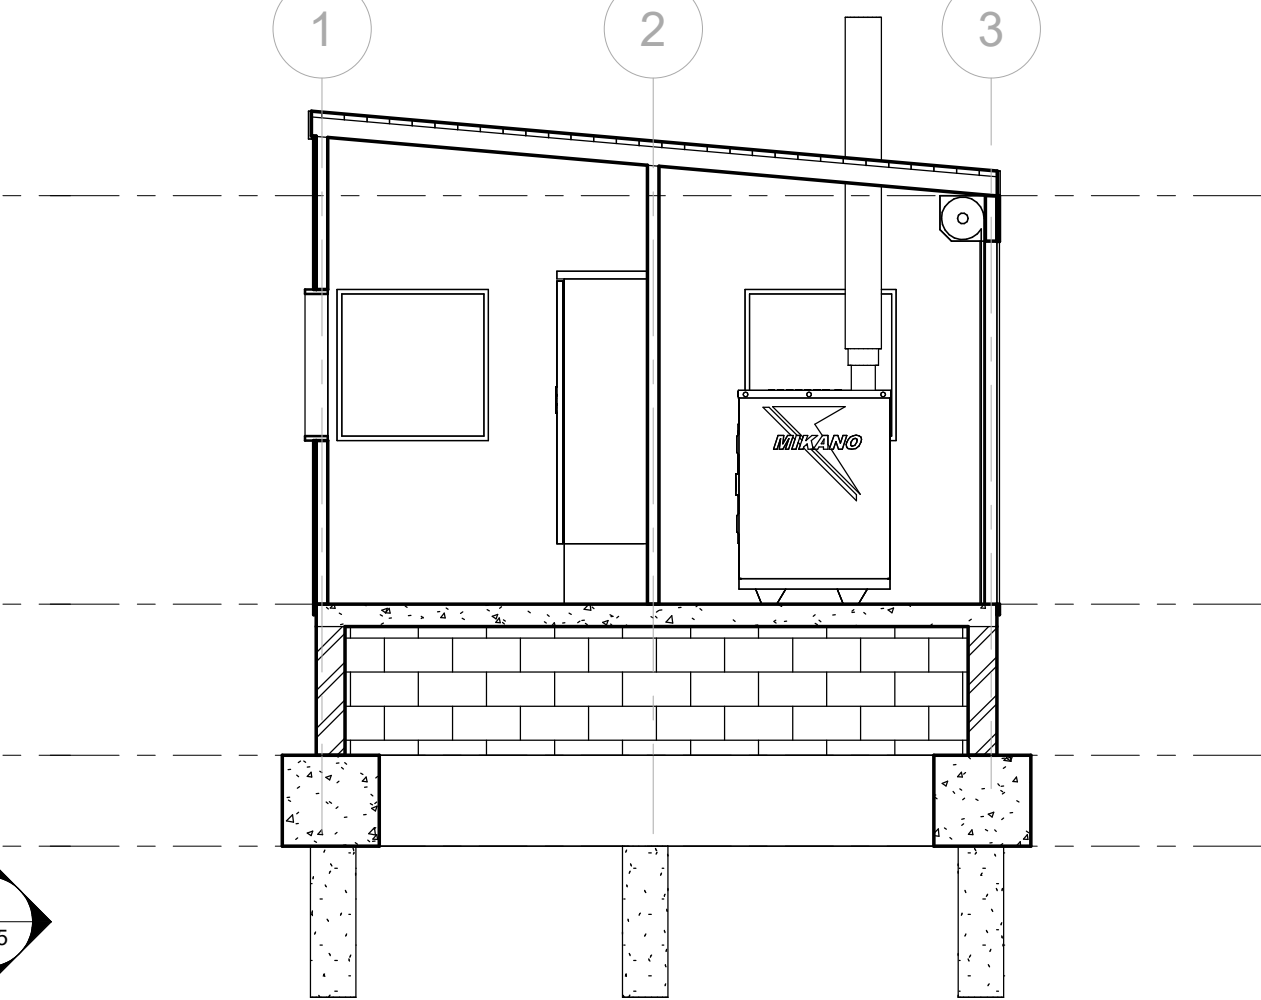

3 Roof Plan
1 : 50

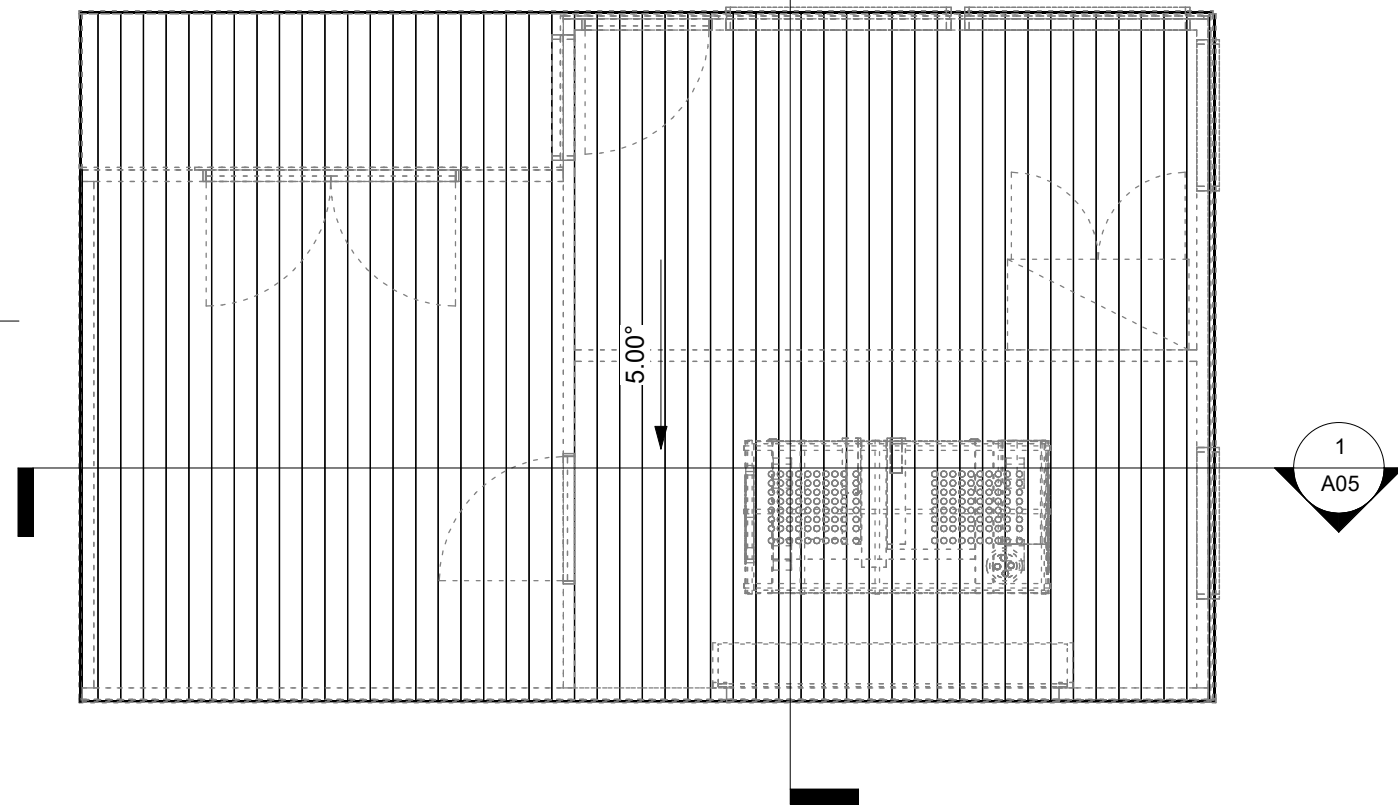

Note - Finished Floor Level (FFL) of existing top station slab which is to remain unchanged is 0 with FFL of new hut to match existing hut being 250mm above the existing slab.

Annotation added - 16.01.25