



Department of Planning  
Housing and Infrastructure


Issued under the Environmental Planning and Assessment Act 1979

Approved Application No 24/16834

Granted on the 9 April 2025

Signed Z Derbyshire


Sheet No 12 of 26

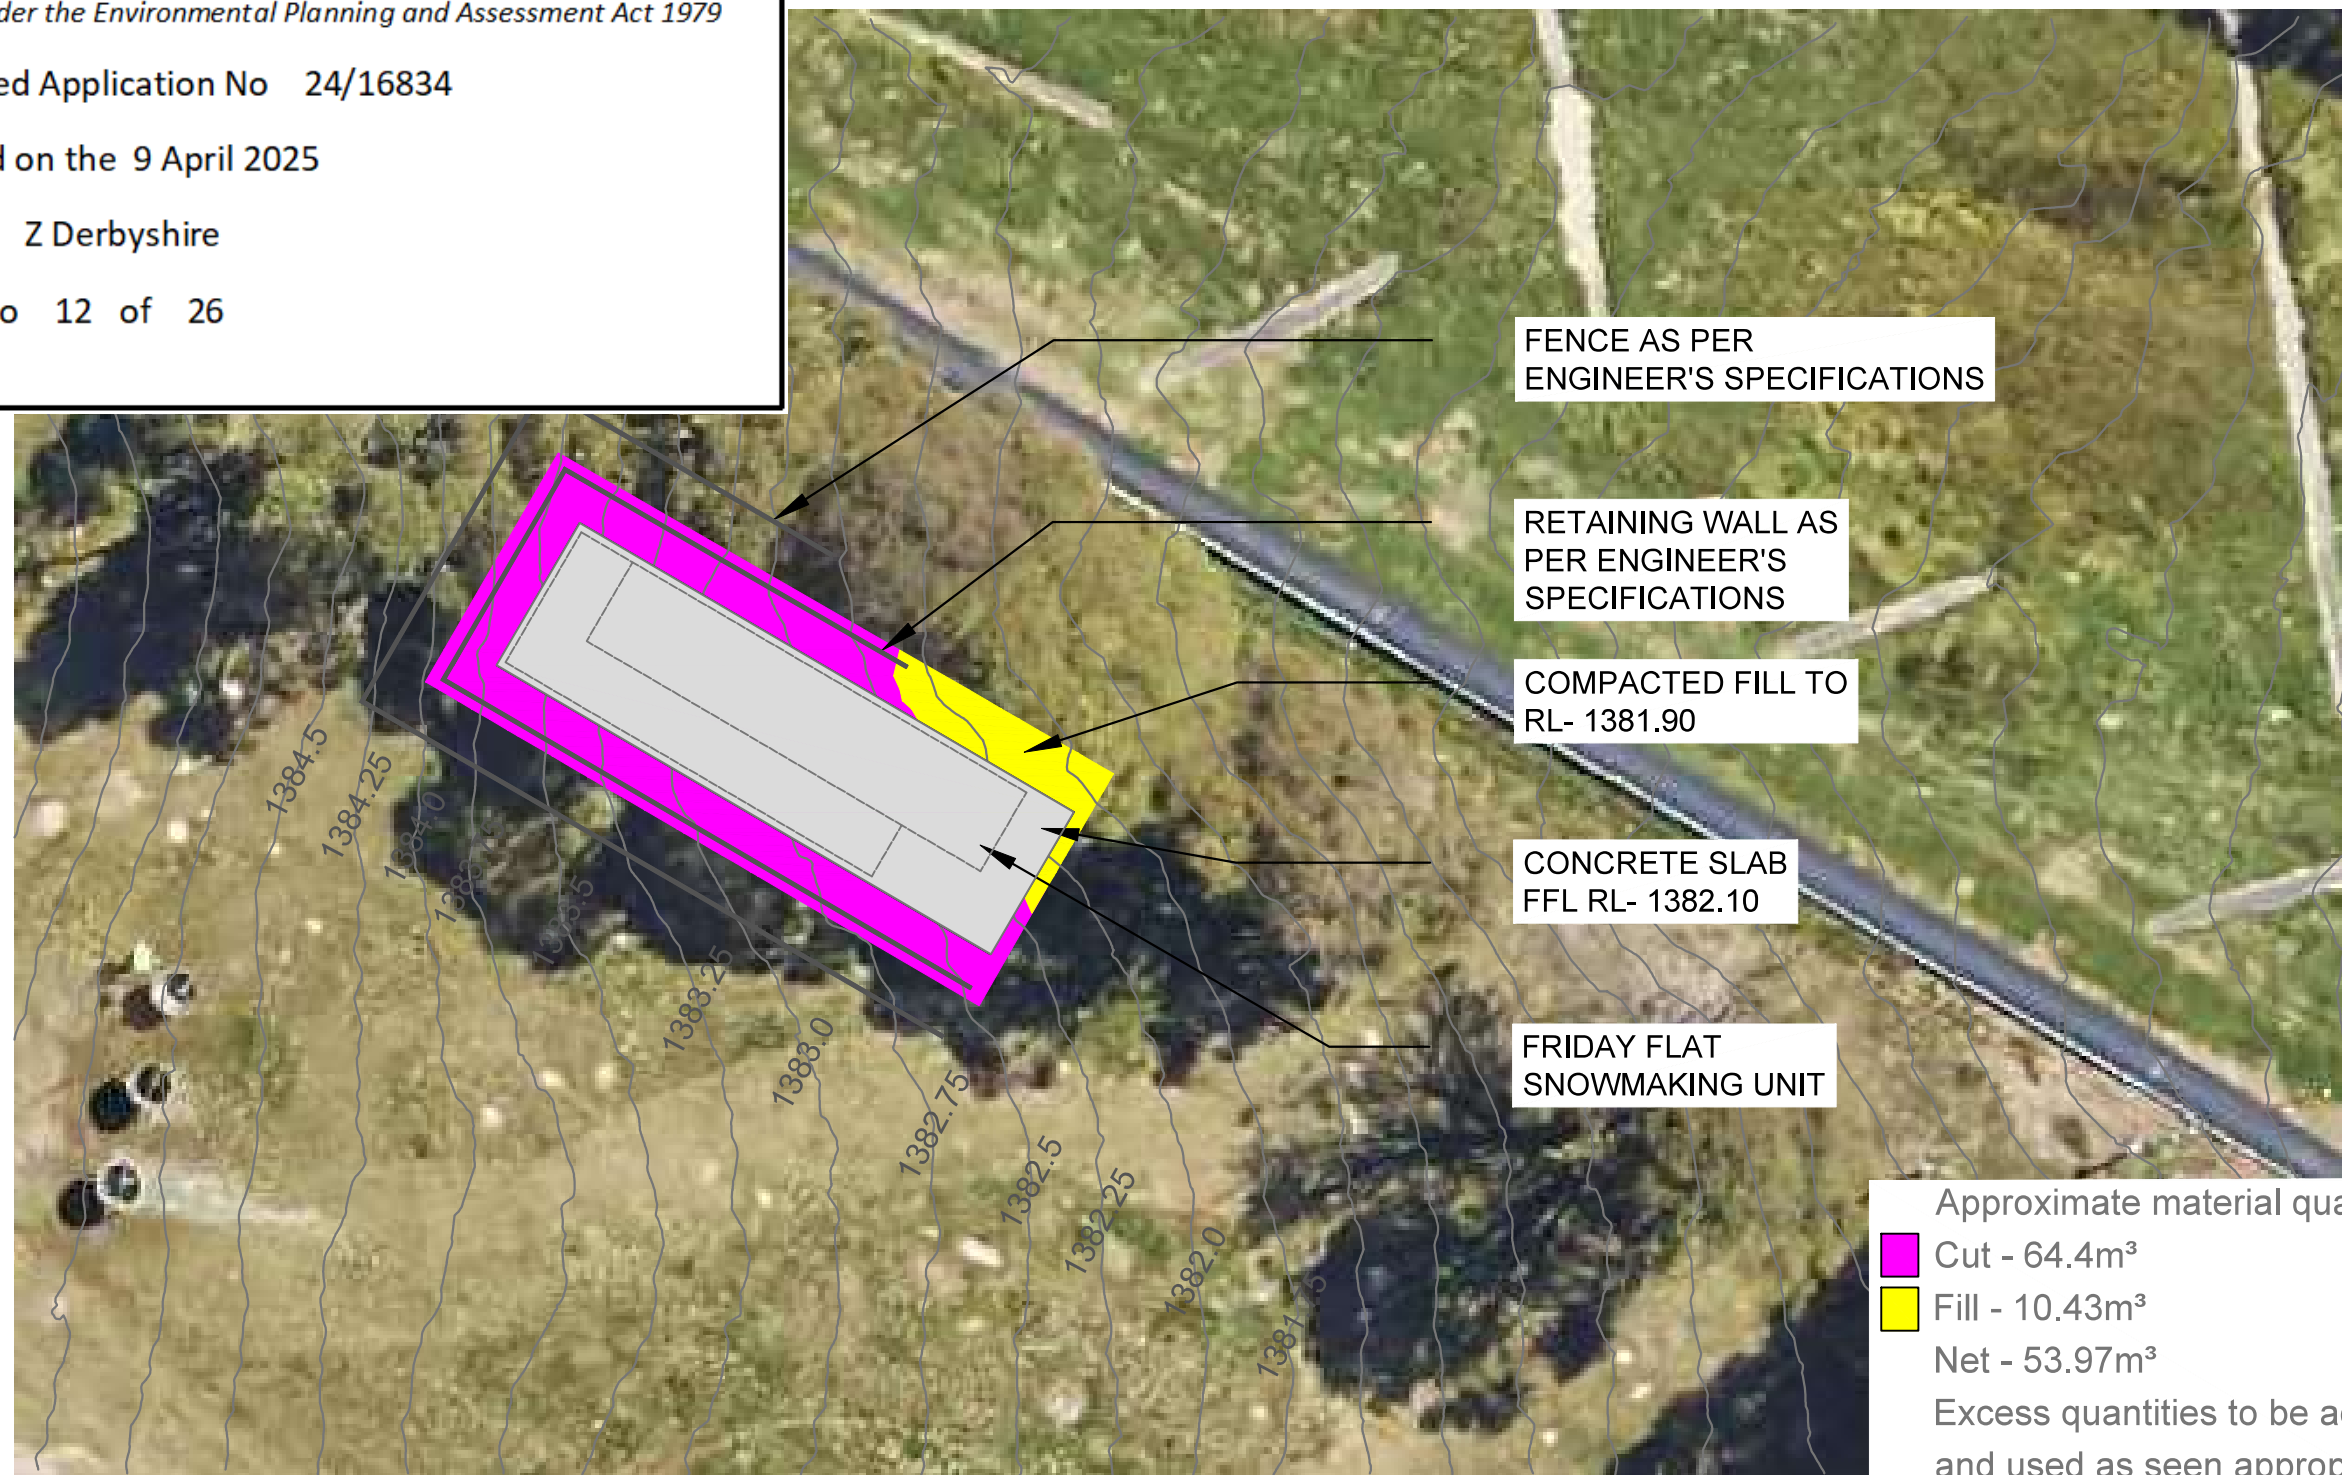

Approximate material quantities:

- Cut - 64.4m<sup>3</sup>
- Fill - 10.43m<sup>3</sup>
- Net - 53.97m<sup>3</sup>

Excess quantities to be added to stockpiles and used as seen appropriate by Thredbo.

Rev.	Description	Date	Init.	Checked	Date	THREDBO ALPINE RESORT		FRIDAY FLAT SNOWMAKING UNIT	Drawing Number:	Cut and Fill- Plan
1.	Revision 1	23.01.2025	JB	CB	23.01.2025				Project Number:	24015MO
2.									Scale:	1:200 @ A3
3.									Drawn By:	Jack Barr