



Department of Planning
Housing and Infrastructure

Issued under the Environmental Planning and Assessment Act 1979

Approved Application No 24/16834

Granted on the 9 April 2025

Signed Z Derbyshire

Sheet No 13 of 26

Approximate material quantities:

Cut - 64.4m³

Fill - 10.43m³

Net - 53.97m³

Excess quantities to be added to stockpiles
and used as seen appropriate by Thredbo.


RETAINING WALL AS
PER ENGINEER'S
SPECIFICATIONS

FENCE AS PER
ENGINEER'S
SPECIFICATIONS

FRIDAY FLAT
SNOWMAKING UNIT

CONCRETE SLAB AS PER
ENGINEER'S SPECIFICATIONS
FFL RL- 1382.10

EXCAVATION EXTENT TO BE COMPACTED
AS PER ENGINEER'S SPECIFICATIONS
RL- 1381.90

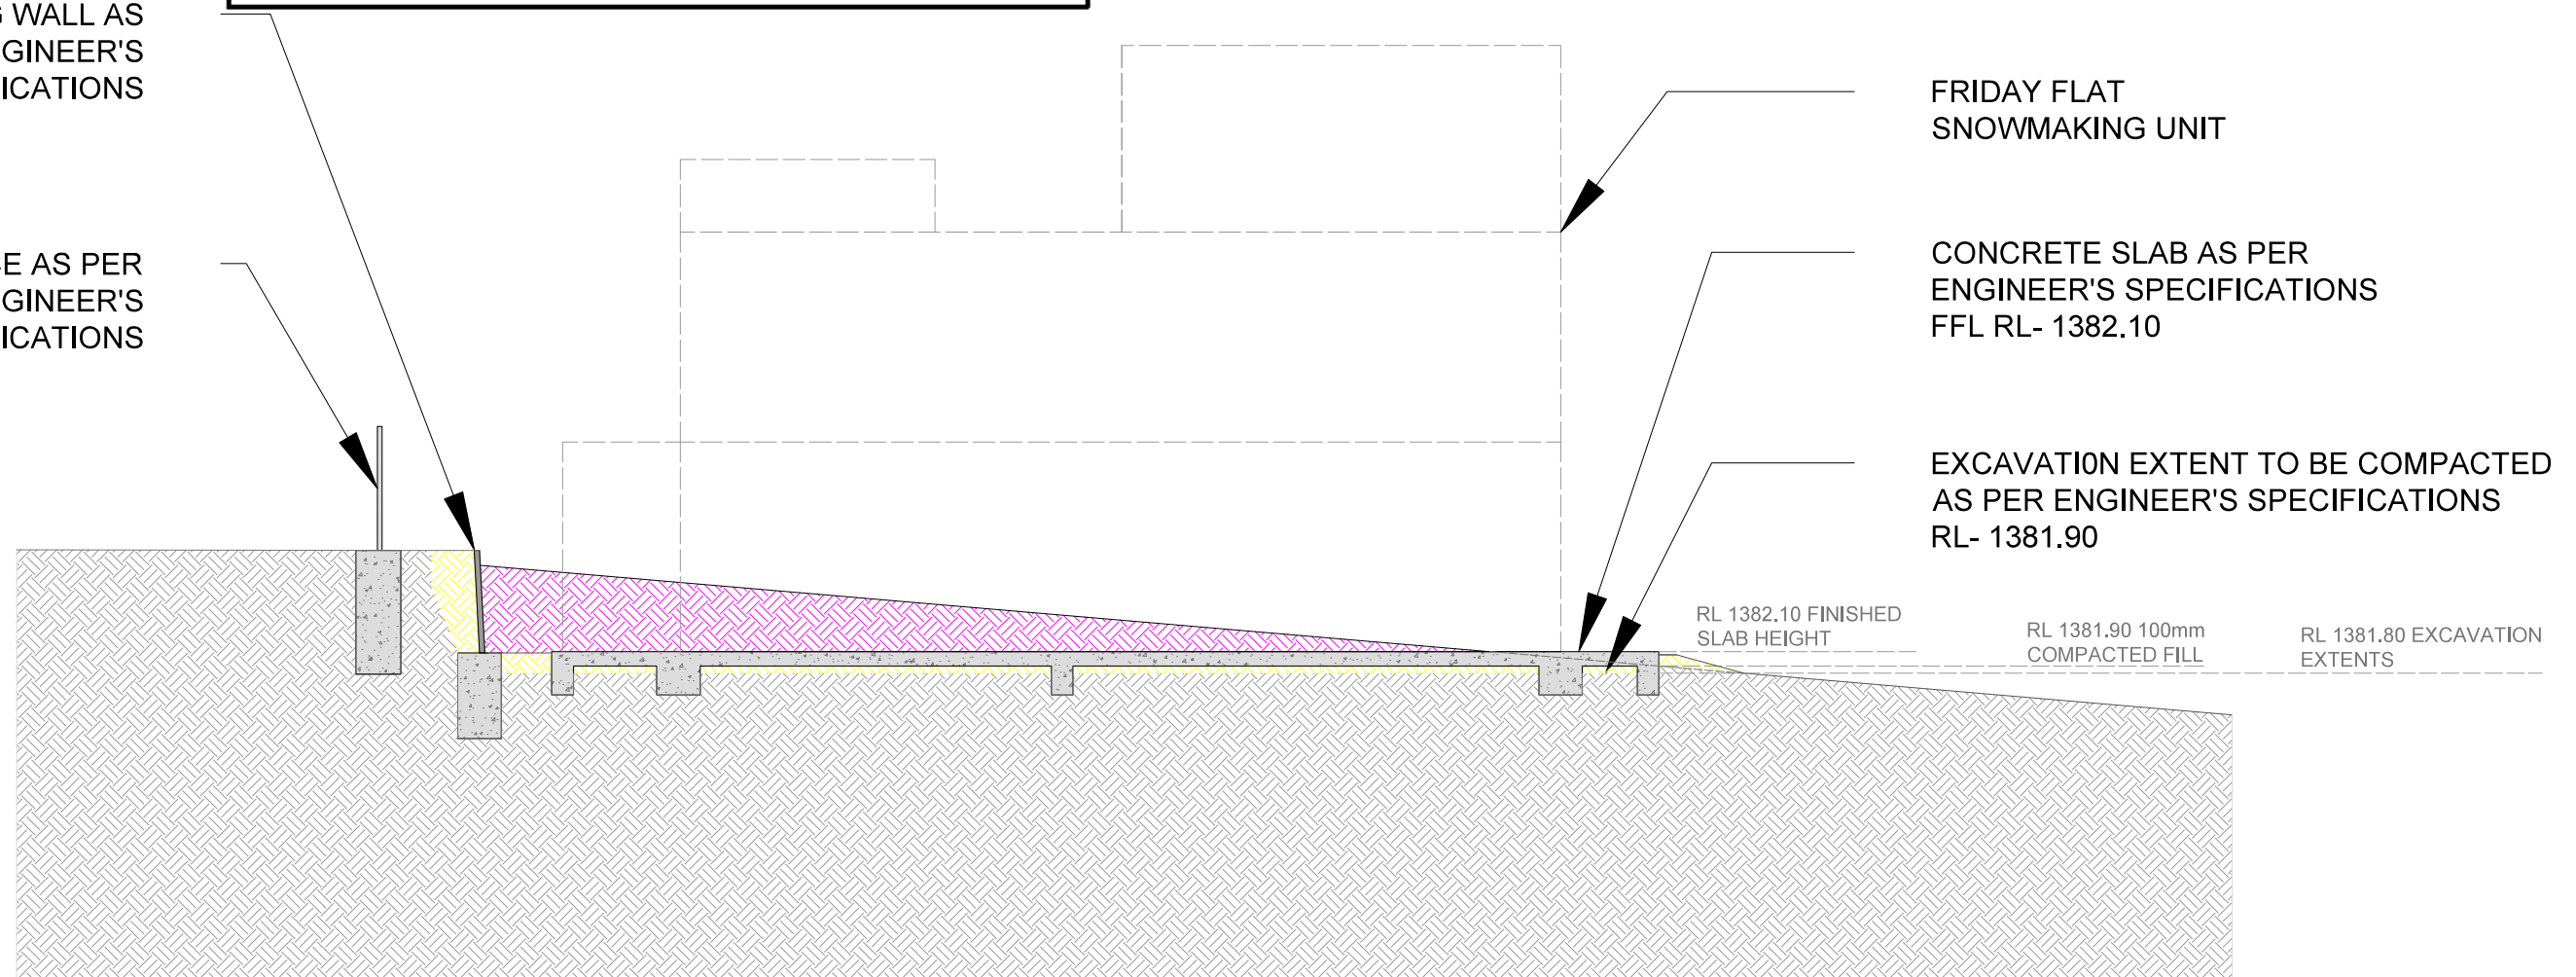

Rev.	Description	Date	Init.	Checked	Date	THREDBO ALPINE RESORT		FRIDAY FLAT SNOWMAKING UNIT	Drawing Number:	Cut and Fill- Section
1.	Revision 1	23.01.2025	JB	CB	23.01.2025				Project Number:	24015MO
2.									Scale:	1:100 @ A3
3.									Drawn By:	Jack Barr