

Development Application No. DA 24/16834

Cover page and stamp for reference 11:

11	Plan	Services Plan	Kosciuszko Thredbo Pty Ltd	22 January 2025	Rev. A
----	------	---------------	----------------------------------	--------------------	--------



**Department of Planning
Housing and Infrastructure**


Issued under the Environmental Planning and Assessment Act 1979

Approved Application No 24/16834

Granted on the 9 April 2025

Signed Z Derbyshire

Sheet No 11 of 26

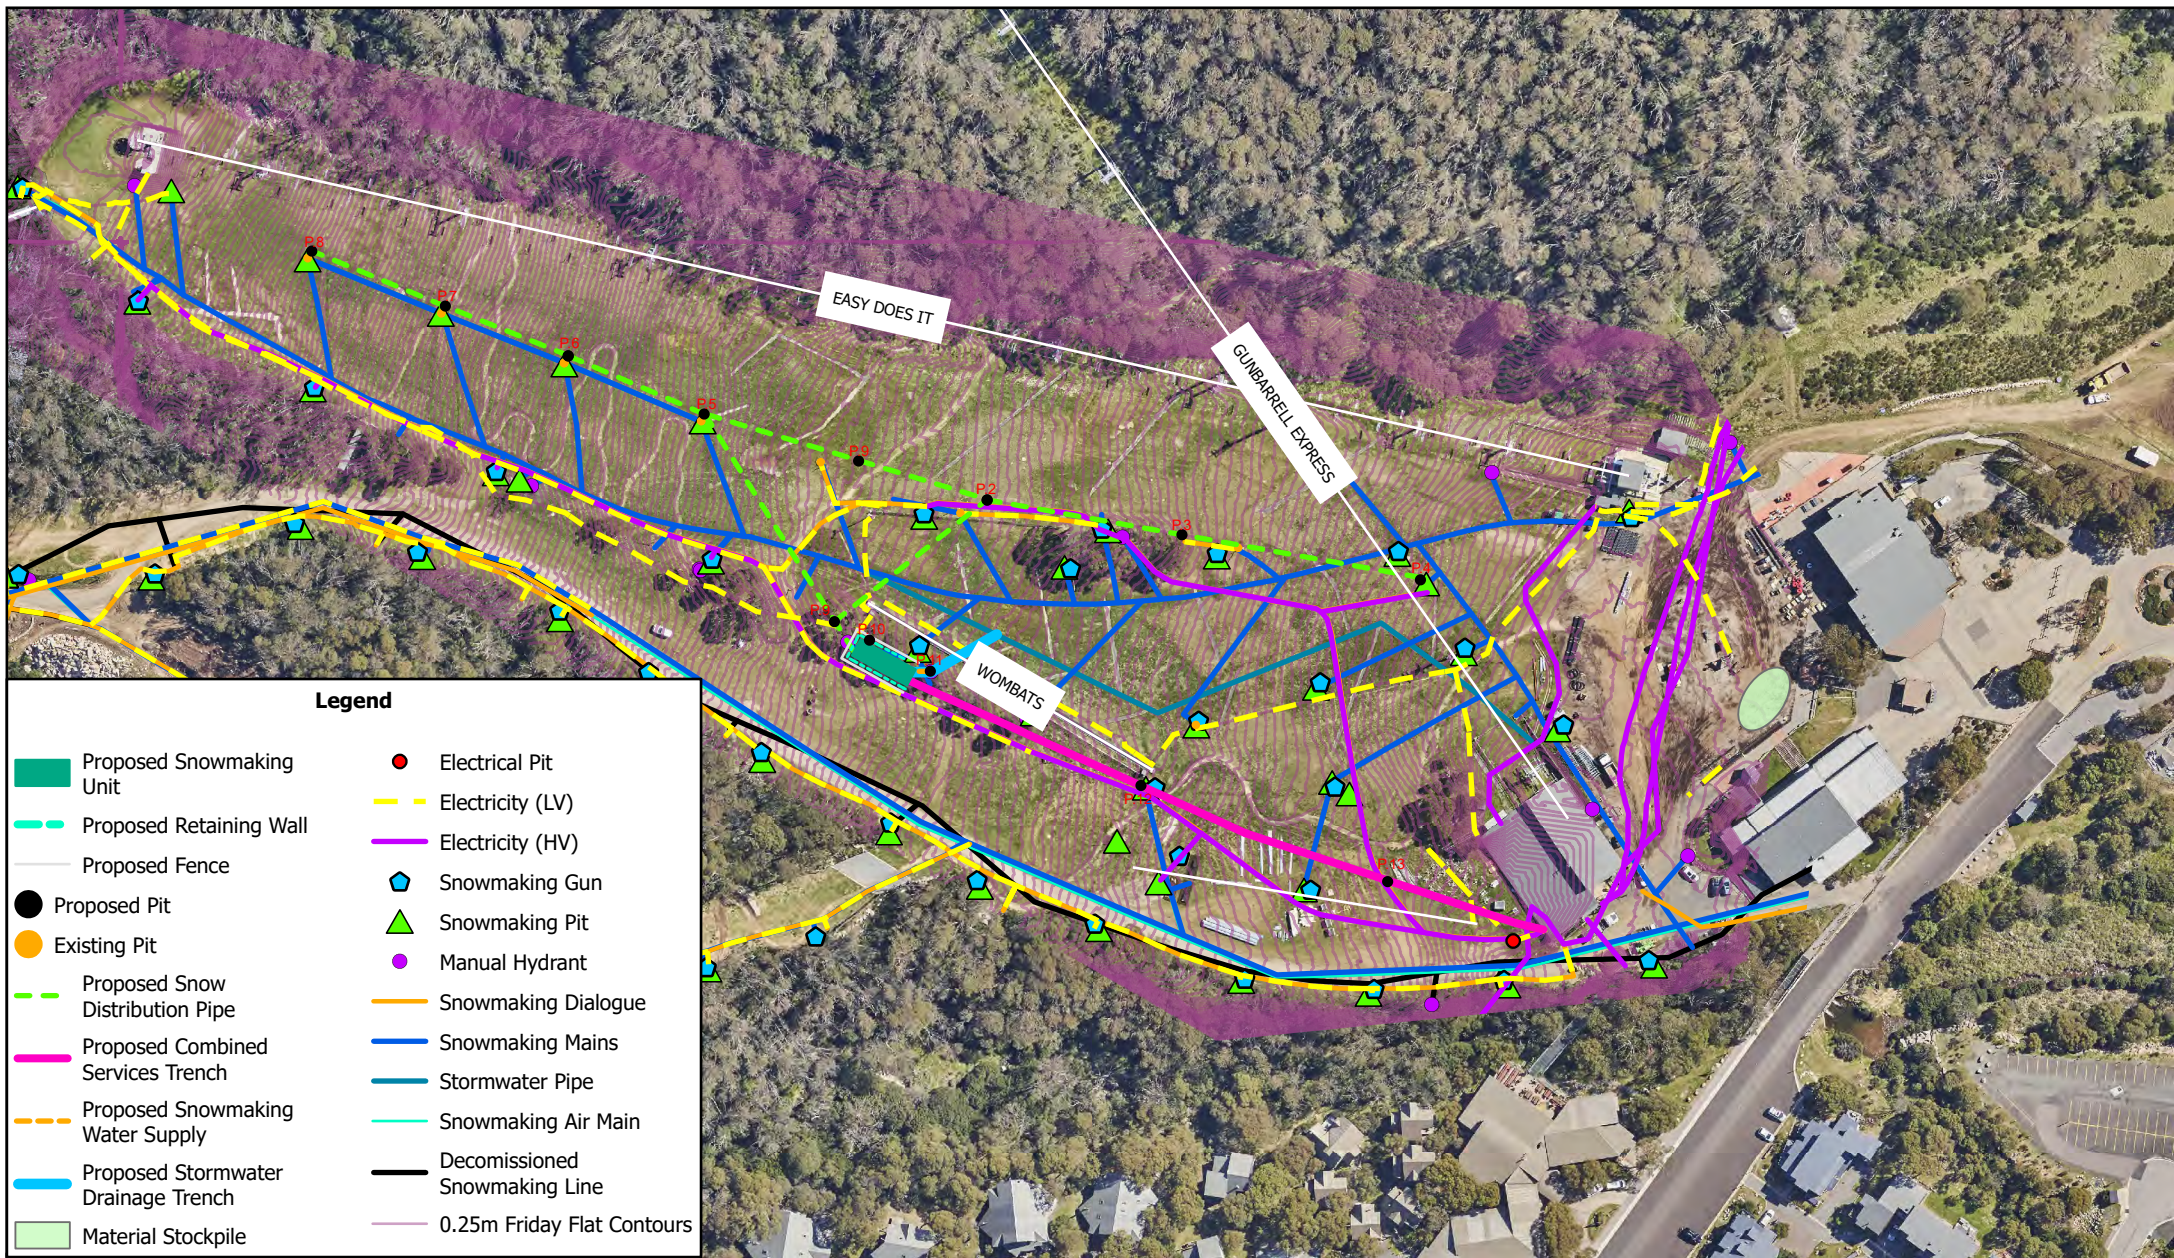

Scale: 1:1,859

0 1530 60 90
 Meters

Map Projection: Universal Transverse Mercator
 Horizontal Datum: GDA 1994
 Grid: GDA 1994 MGA Zone 55



Services Plan

Project: Thredbo Snowmaking Unit 1

Note: Services shown are indicative within the construction corridor and any existing services are to be located prior to construction.

Revision: A

Date: 22/01/2024

Produced By: JB