


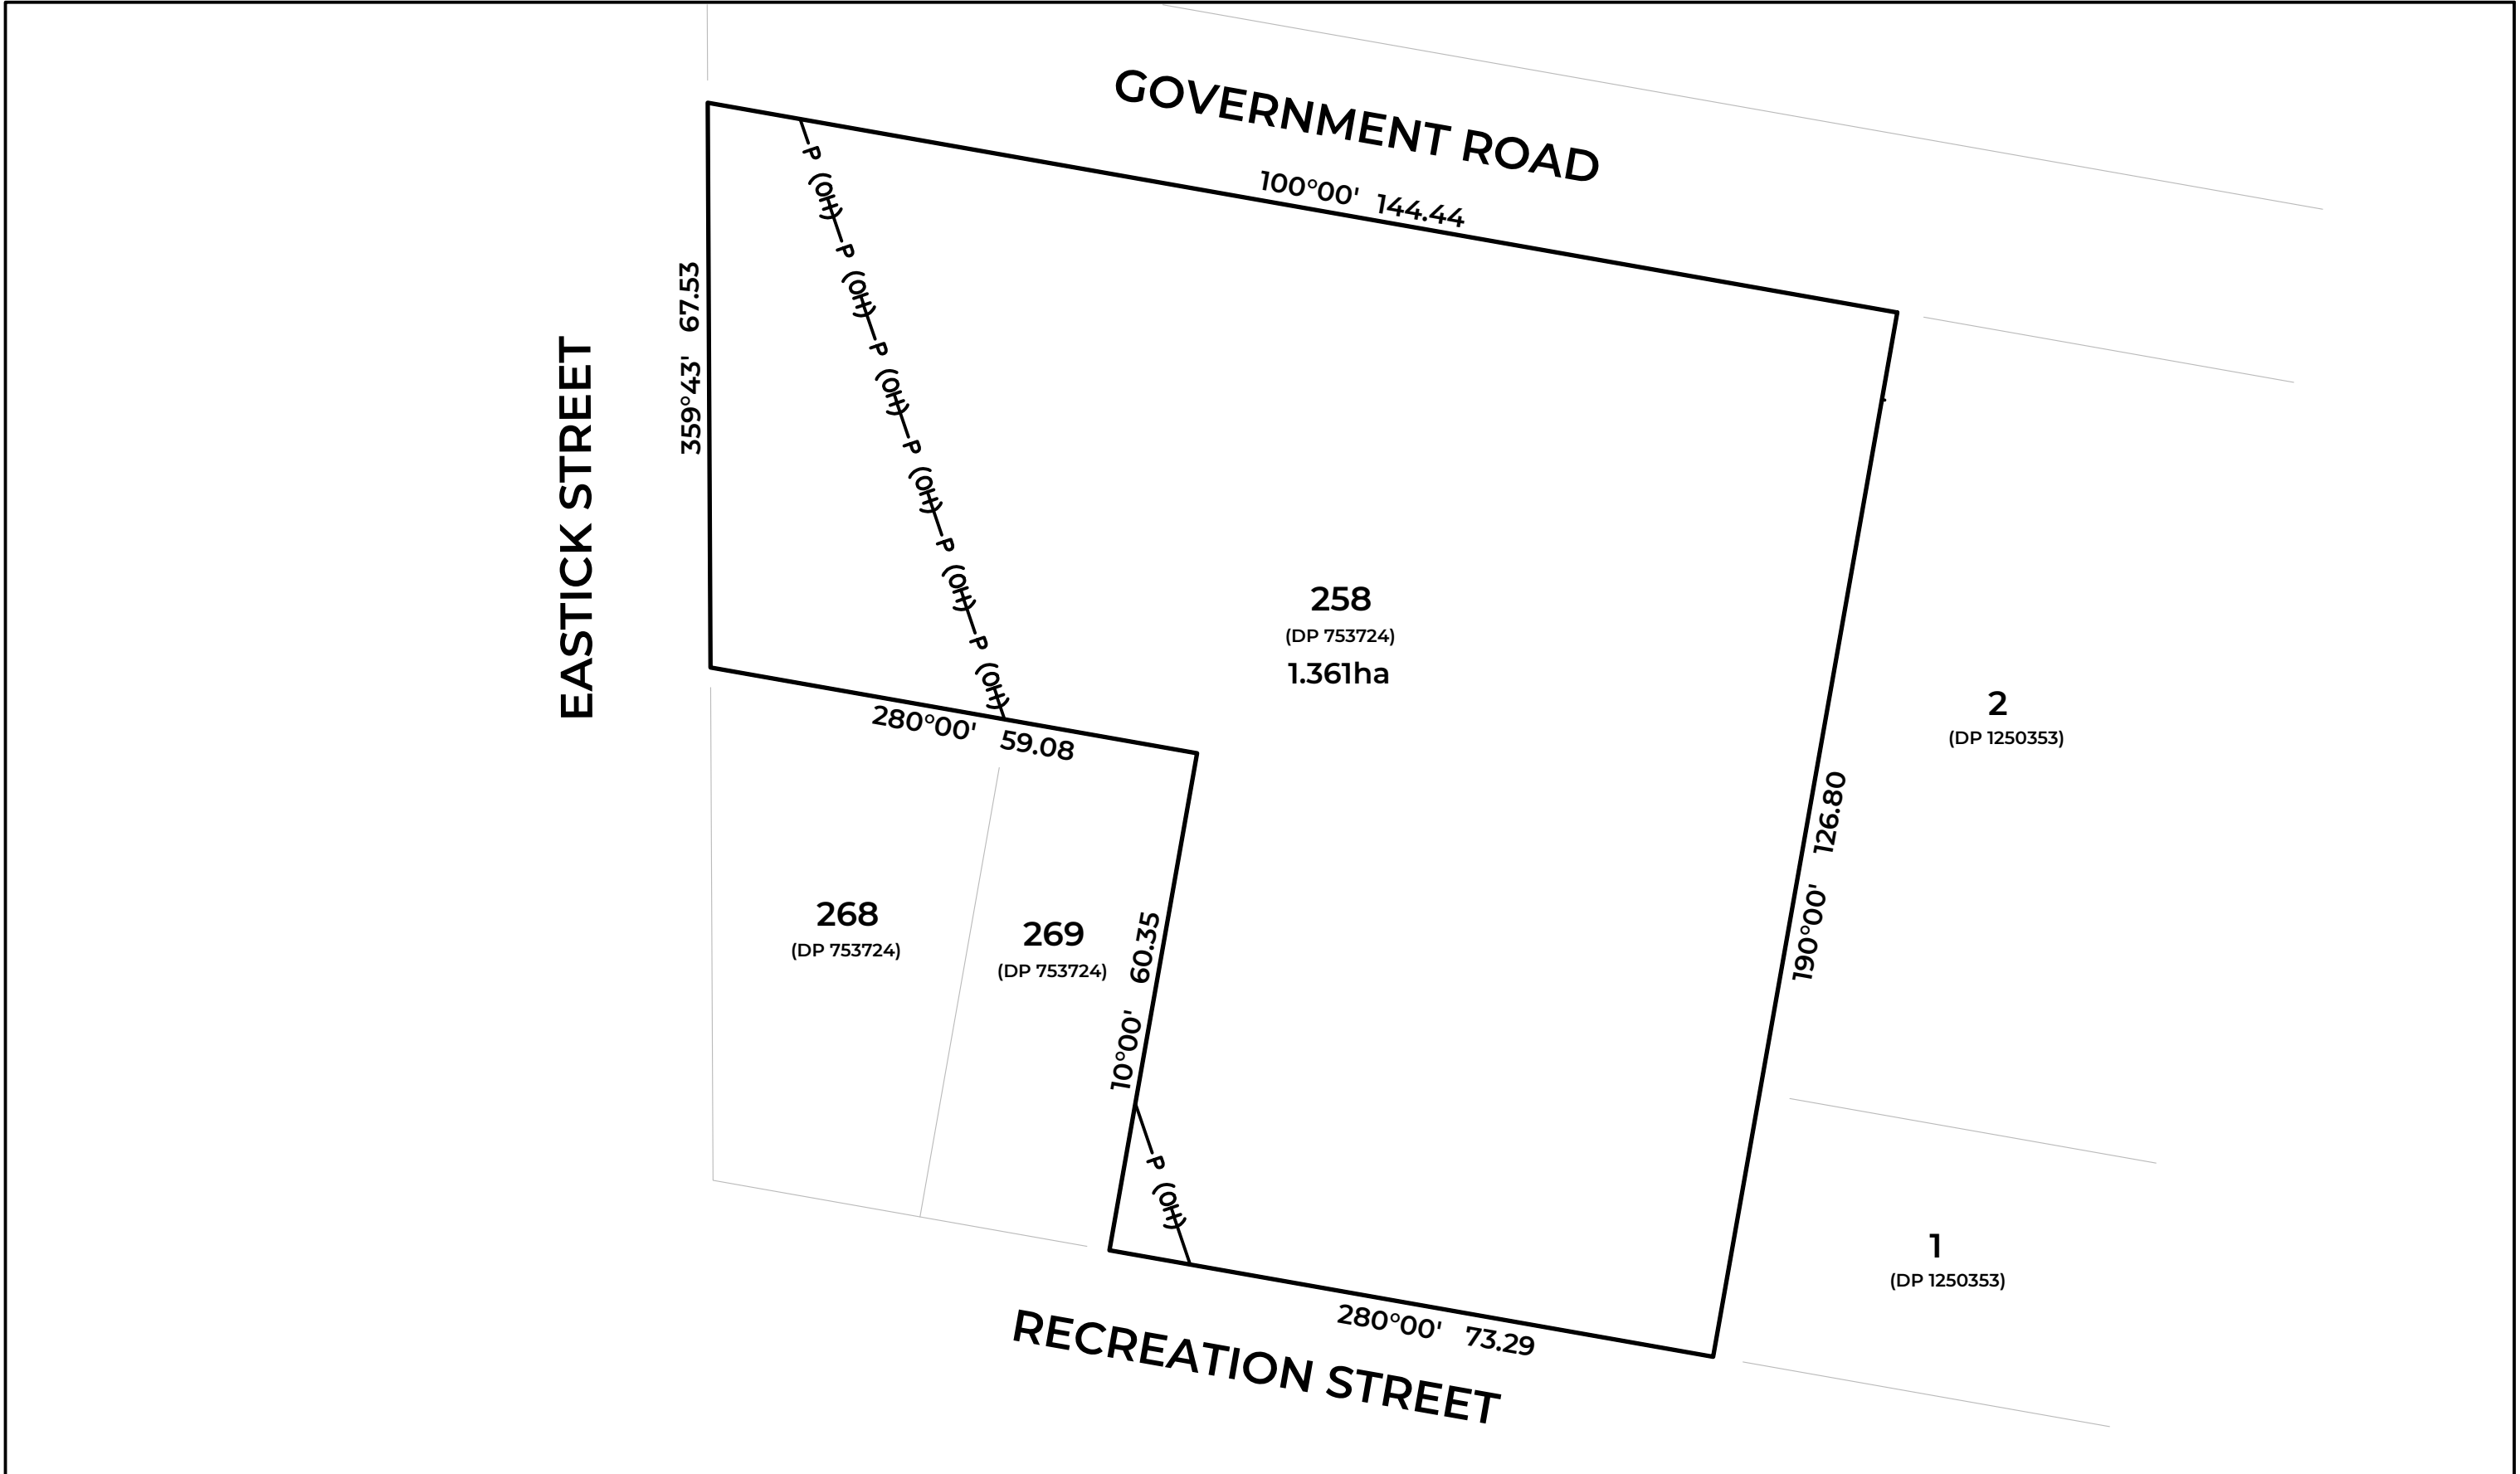



PEAK

SURVEYORS

ALBURY WODONGA / BEECHWORTH

PO Box 7338, East Albury NSW 2640
Ph 02 6067 2288
ABN 33 632 109 712
www.peaksurveyors.com.au



Designed	.
Checked	J.M
Drawn	A.M.
Survey	A.M.
Date	26/09/2024
Datum	

MICHAEL MCQUADE	
EXISTING CONDITIONS PLAN LOT 258 DP 753724 RECREATION STREET BROCKLESBY NSW	
Scale 1:750	Original Sheet A3



Designed	.
Checked	J.M
Drawn	A.M.
Survey	A.M.
Date	26/09/2024
Datum	

MICHAEL MCQUADE	
PROPOSED PLAN OF SUBDIVISION LOT 258 DP 753724 RECREATION STREET BROCKLESBY NSW	
Scale 1:750	Original Sheet A3
SHEET 3 OF 4	

