

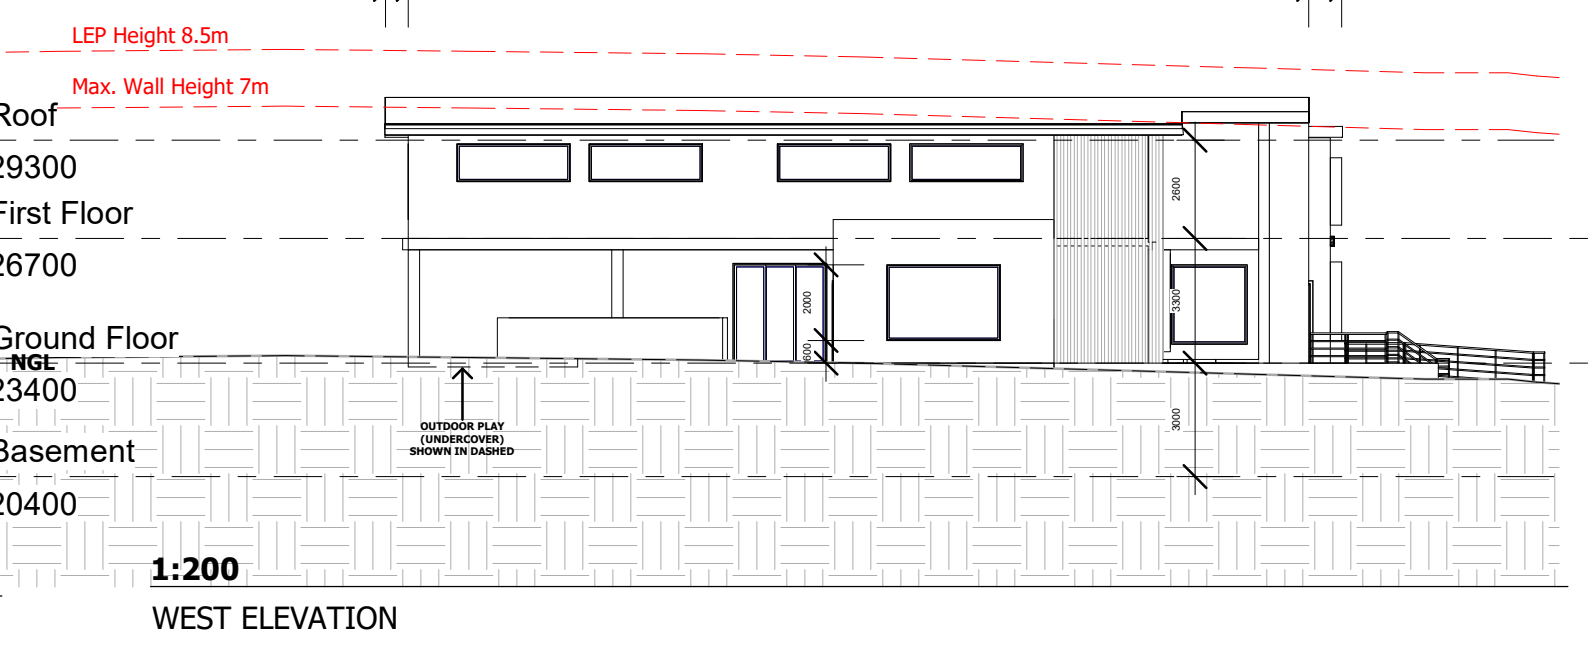
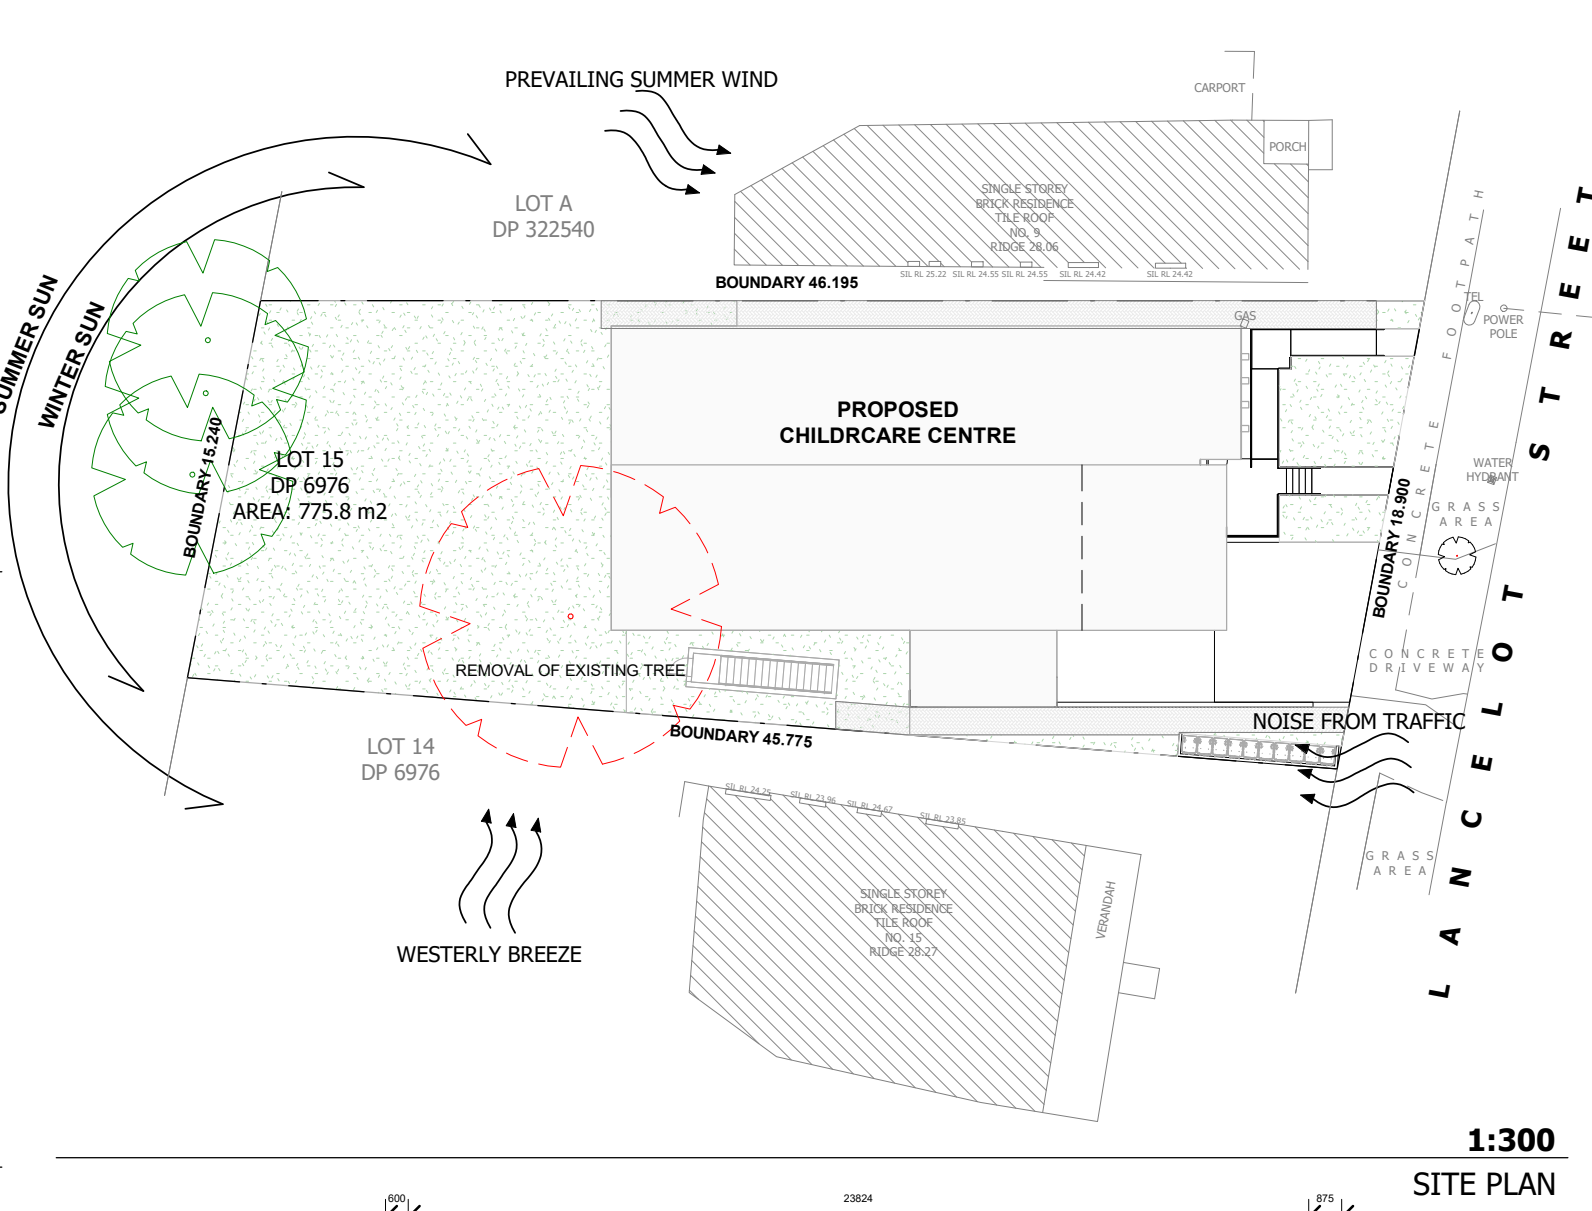
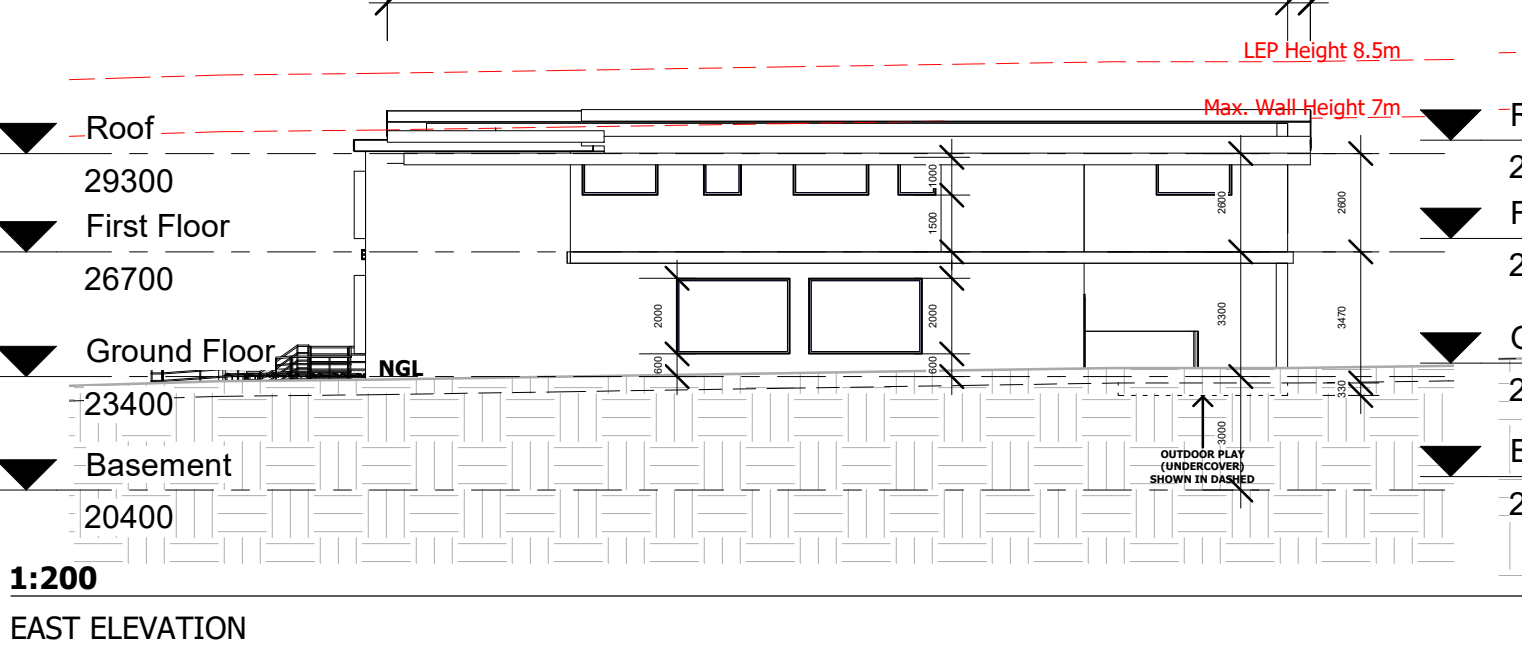


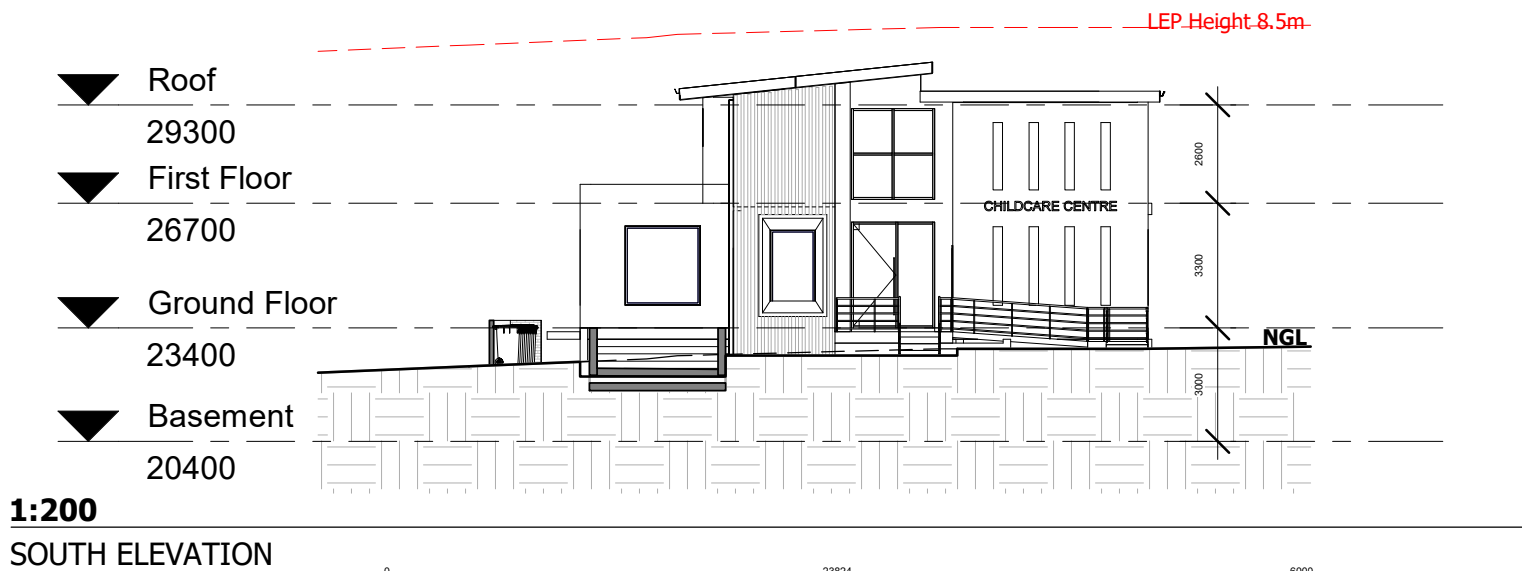

Level 1, 538 King Georges Rd,
Beverly Hills NSW 2209
ph: +61 2 8098 7886 fx: +61 2 8098 7886
e: admin@zta.net.au
ABN 56 164 632 517

ZTA GROUP
architecture / urban design / interior design

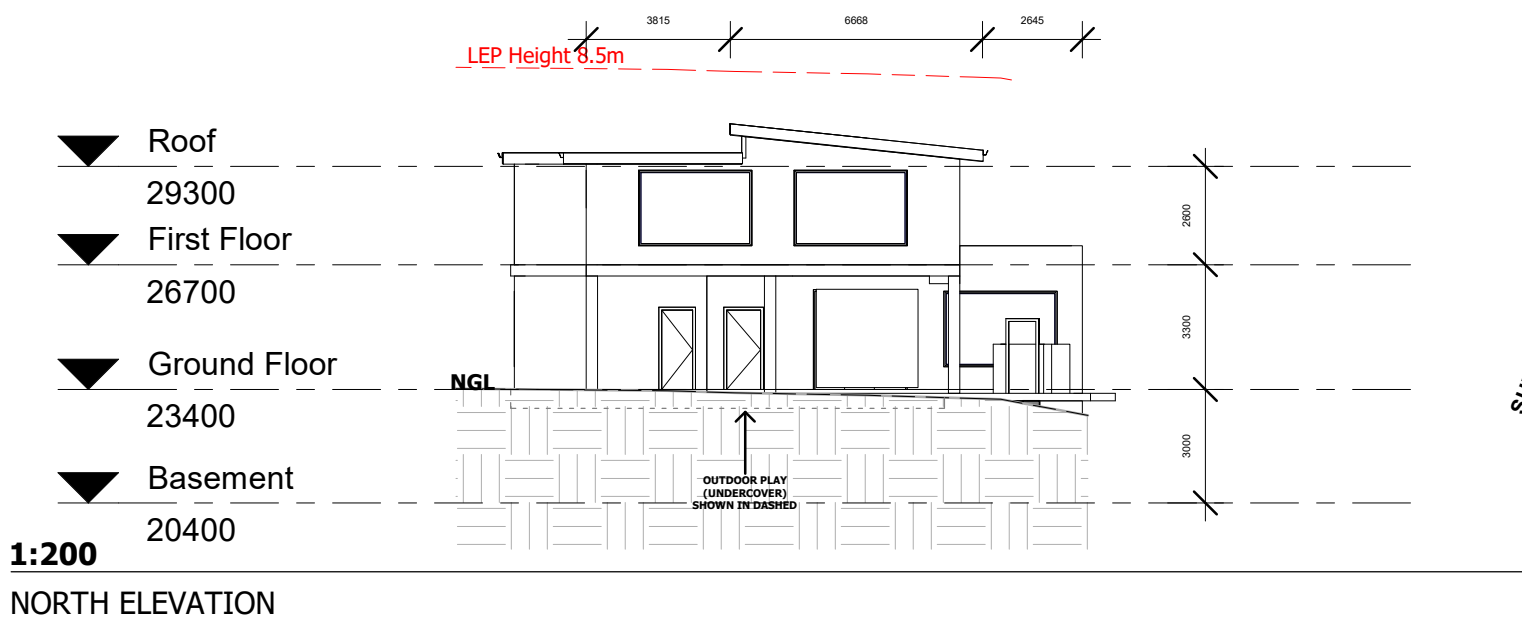

NOTE

ISSUE	DATE	PURPOSE OF ISSUE
A	30/07/2024	S4.55
B	08/10/2024	S4.55

PROJECT
**11 LANCELOT STREET,
PUNCHBOWL 2196**

CLIENT
-

STATUS
**FOR
APPROVAL**
STAGE
S4.55



DRAWING NO.
S-800
SCALE
As indicated

DATE
29 OCTOBER 2024

ISSUE
A

JOB NO.
22508

DRAWING TITLE
Notification Plan

DRAWN BY
EB

CHECKED BY
RZ