


NEIGHBOUR NOTIFICATION PLAN

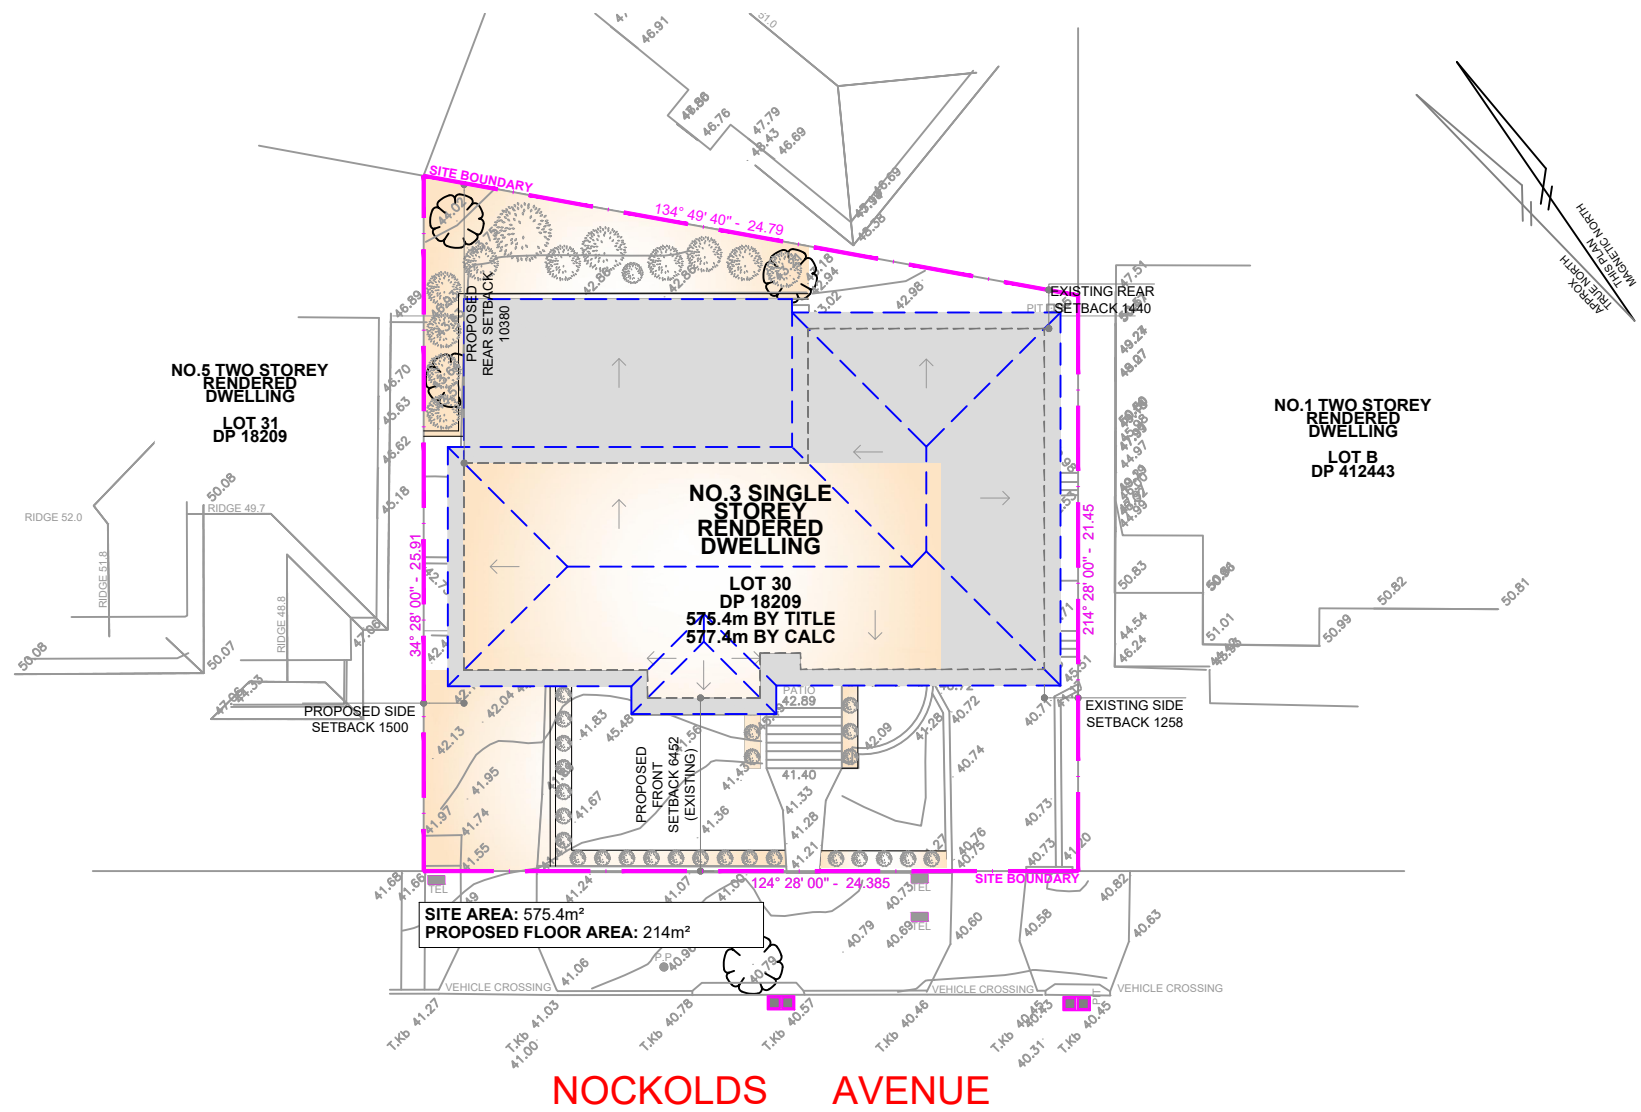

LEGEND:			
	PROPOSED ADDITIONS	BOW	BOTTOM OF WALL
	PROPOSED WALLS	TOW	TOP OF WALL
	PROPOSED ROOF	RL	REDUCED LEVEL
	BOUNDARY	FCL	FINISHED CEILING LEVEL
	DEMOLITION	FFL	FINISHED FLOOR LEVEL
	EXISTING NGL	NGL	NATURAL GROUND LEVEL

THIS DOCUMENT IN BOTH ELECTRONIC AND HARD COPY HAS BEEN GENERATED FOR FAY DICANDILO. IT IS CONFIDENTIAL AND REMAINS THE PROPERTY OF ROUGE HOMES (AUST) PTY LTD. IT MUST NOT BE REPRODUCED BY ANY PERSON(S) OR USED FOR ANY OTHER PROJECT WITHOUT THE WRITTEN APPROVAL OF ROUGE HOMES (AUST) PTY LTD.

ALTERATIONS & ADDITIONS TO EXISTING STOREY DWELLING INCLUDING GARAGE SUBFLOOR & SURROUNDING LANDSCAPING

Address:
3 NOCKOLDS AVENUE
PUNCHBOWL

CLIENT:
FAY DICANDILO

A	DA	24.09.24
Issue:	Revision:	Date:


ROUGE HOMES (AUST) Pty Ltd
ROUGE PROJECTS
www.ROUGEPROJECTS.COM.AU

Drawing Title:
NEIGHBOUR NOTIFICATION PLAN

DESIGNED BY:	SCALE:	JOB NO:	SHEET NO:
DRAWN BY:	NTS	RHA_10	DA-180
CG	DATE:	REVISION:	
	24.09.24	A	

CONCEPT ONLY. NOT FOR CONSTRUCTION

NEIGHBOUR NOTIFICATION PLAN

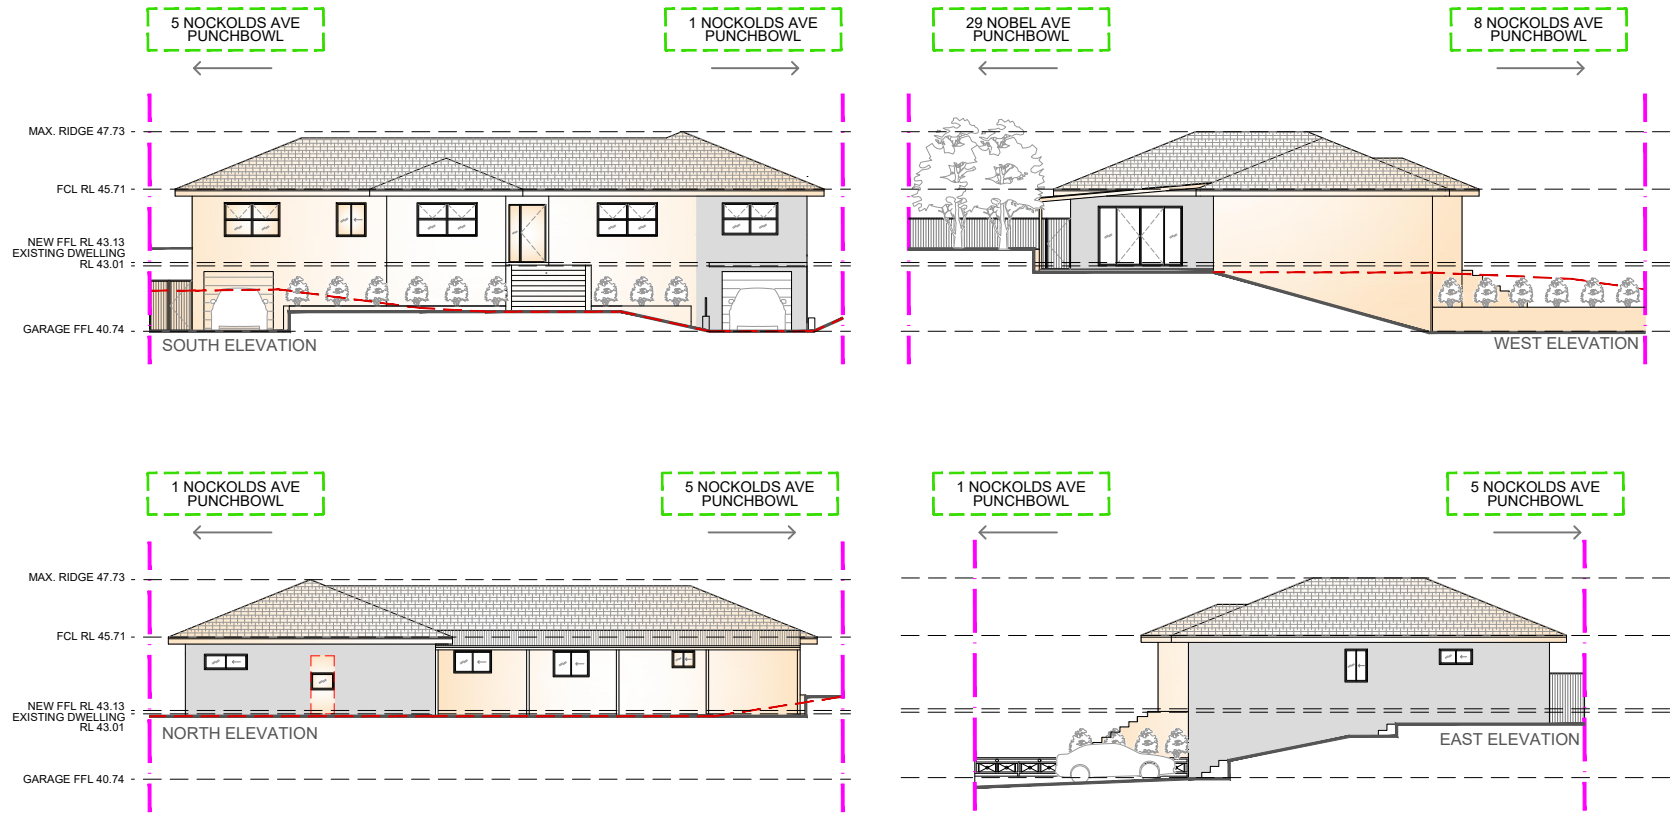

LEGEND:			
	PROPOSED ADDITIONS	BOW	BOTTOM OF WALL
	PROPOSED WALLS	TOW	TOP OF WALL
	PROPOSED ROOF	RL	REDUCED LEVEL
	BOUNDARY	FCL	FINISHED CEILING LEVEL
	DEMOLITION	FFL	FINISHED FLOOR LEVEL
	EXISTING NGL	NGL	NATURAL GROUND LEVEL

THIS DOCUMENT IN BOTH ELECTRONIC AND HARD COPY HAS BEEN GENERATED FOR FAY DICANDILO. IT IS CONFIDENTIAL AND REMAINS THE PROPERTY OF ROUGE HOMES (AUST) PTY LTD. IT MUST NOT BE REPRODUCED BY ANY PERSON(S) OR USED FOR ANY OTHER PROJECT WITHOUT THE WRITTEN APPROVAL OF ROUGE HOMES (AUST) PTY LTD.

ALTERATIONS & ADDITIONS TO EXISTING STOREY DWELLING INCLUDING GARAGE SUBFLOOR & SURROUNDING LANDSCAPING

Address:
3 NOCKOLDS AVENUE
PUNCHBOWL

CLIENT:
FAY DICANDILO

B	DA	31.10.24
A	DA	04.10.24
Issue:	Revision:	Date:

ROUGE HOMES (AUST) Pty Ltd
ROUGE PROJECTS
WWW.ROUGEPROJECTS.COM.AU
08 548110004 ROUGE@ROUGEPROJECTS.COM.AU

Drawing Title:
NEIGHBOUR NOTIFICATION PLAN

DESIGNED BY:	SCALE:	JOB NO:	SHEET NO:
DRAWN BY:	NTS	RHA_10	DA-190
CG	DATE:	REVISION:	
	31.10.24	B	

CONCEPT ONLY. NOT FOR CONSTRUCTION