





AUSTRAL BRICKS
Neutrals, Dove
Off White Mortar, Iron Joint

TAUBMANS CRISP WHITE
Render Finish to Throughout
Dwelling and Cladding

 

WINDOWS FRAME


Monument

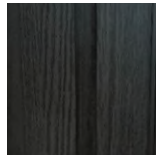

ENTRY DOOR
Designer Clad, DFV Ebony Pattern Ash
Aluminium Battens




COLORBOND MONUMENT
Gutters, Fascia and Barge
Capping


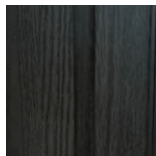


T GARAGE DOOR
Designer Clad, DFV Ebony Pattern Ash
Aluminium Battens

COLORBOND DOVER WHITE
Parapet, Downpipes, Tank and
Metre Box

 

METAL ROOF
Colorbond, Shale Grey

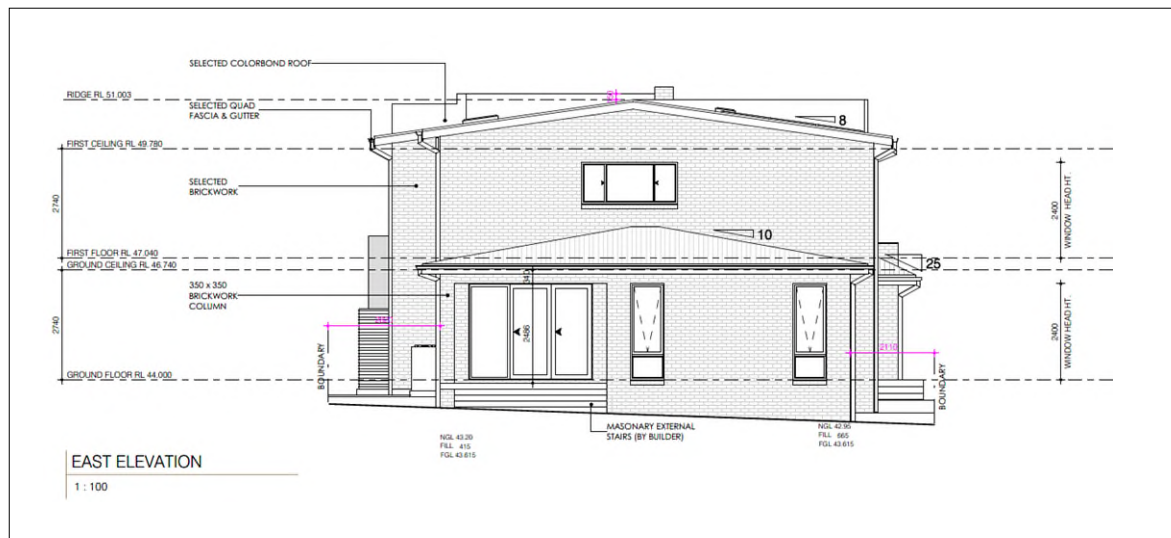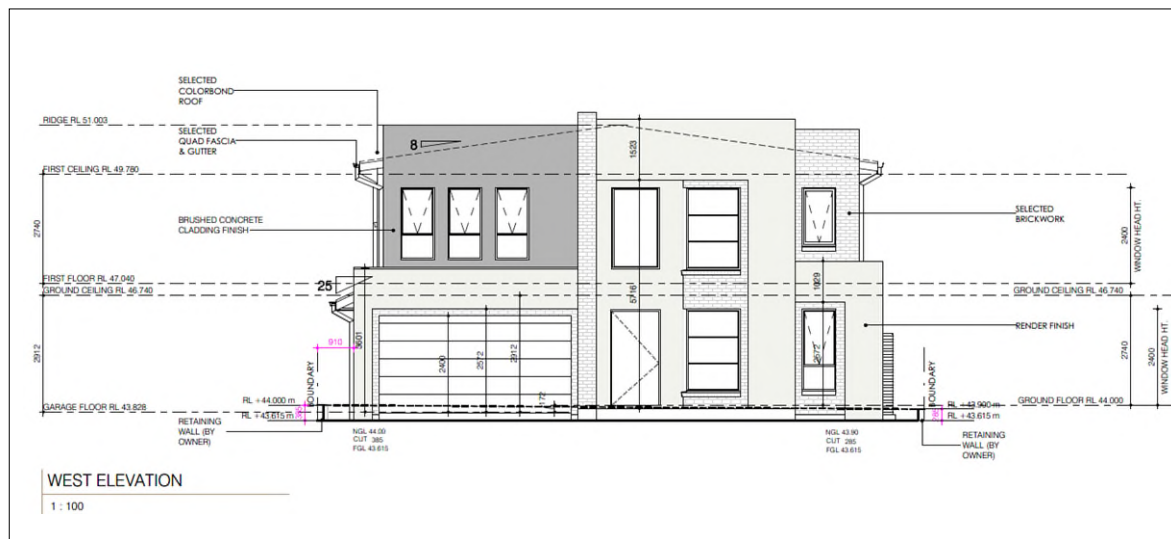

EXTERNAL COLOUR PLAN

CLIENT NAME
Dr Theo Likos


DATE
09/10/2024

JOB NUMBER
23-1113

ADDRESS
Lot 57, 49 Maiden Street, Greenacre NSW 2190


SIGNATURE:



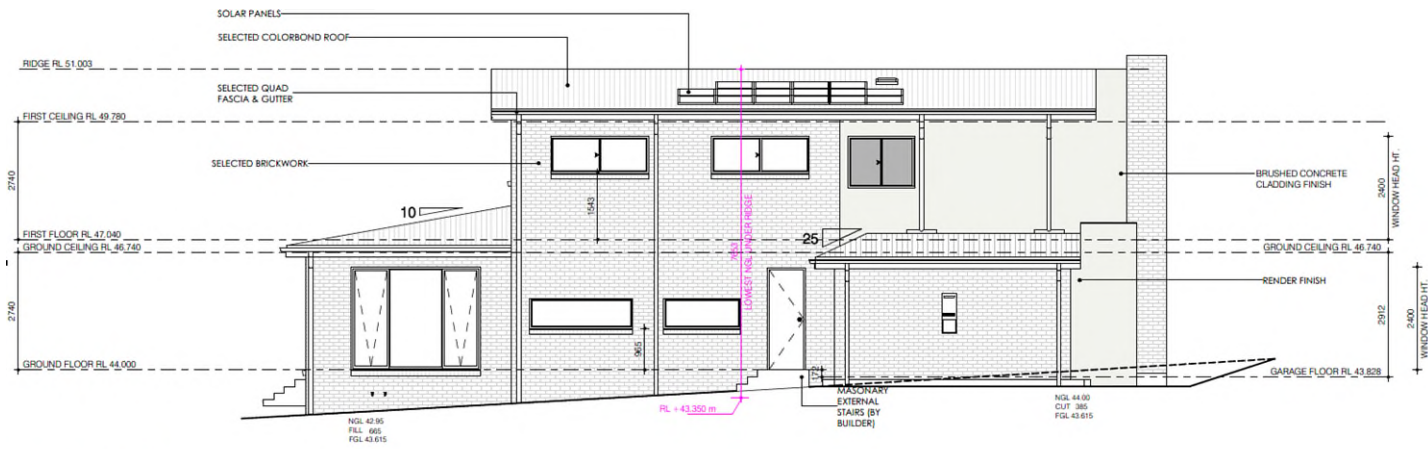

NORTH ELEVATION

1 : 100

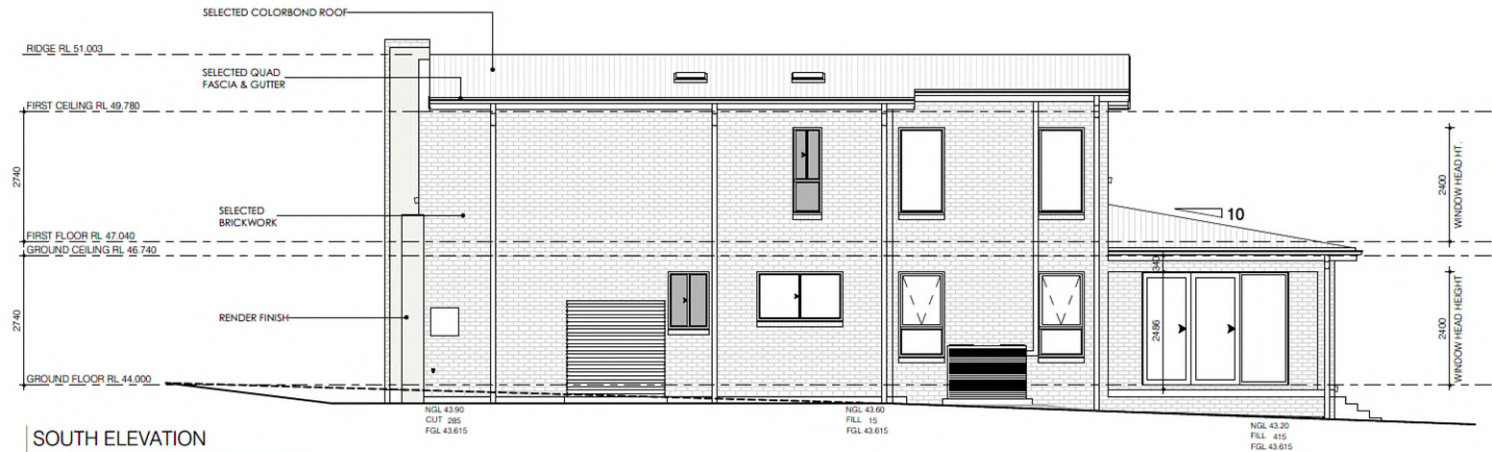

SOUTH ELEVATION

1 : 100

EXTERNAL COLOUR PLAN

CLIENT NAME
Dr Theo Likos

DATE
09/10/2024

JOB NUMBER
23-1113

ADDRESS
Lot 57, 49 Maiden Street, Greenacre NSW 2190

SIGNATURE:

HOUSE of COLOUR



FOWLER
YOUR HOME. OUR PASSION.