


BLUEY'S ESTATE - PROPOSED STAGING PLAN

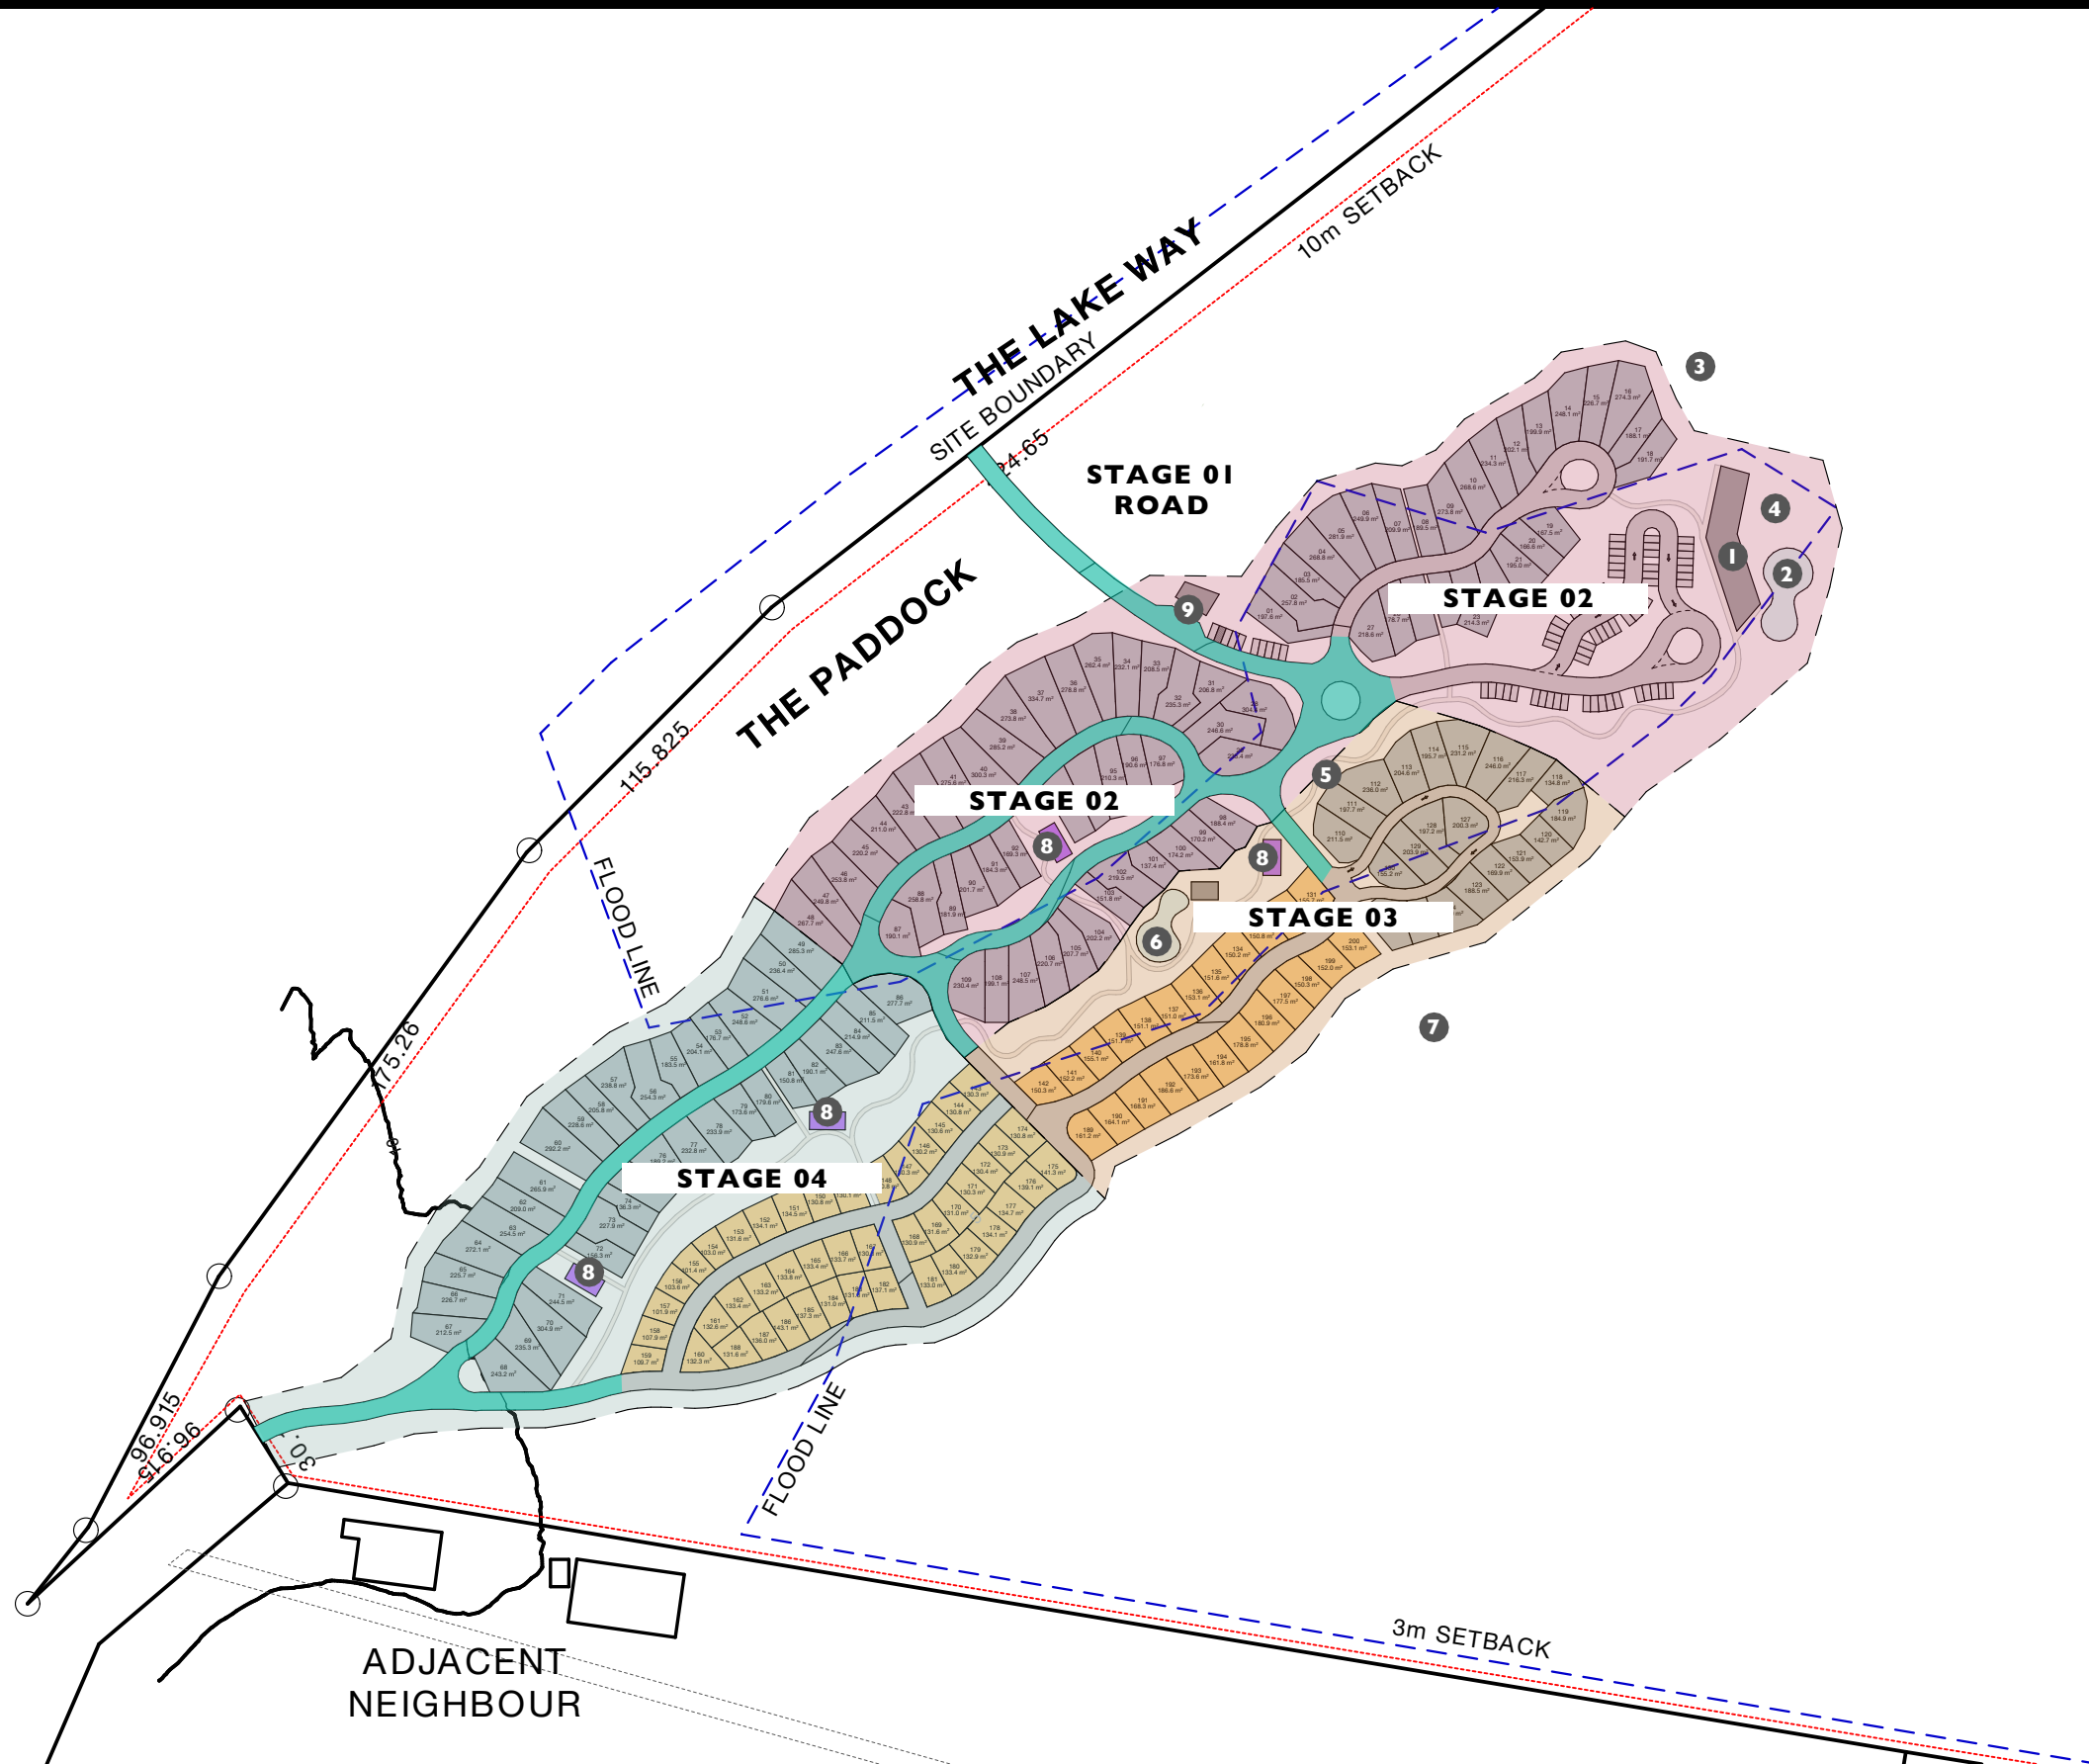

STAGING LEGEND

- STAGE 01
- STAGE 02
- STAGE 03
- STAGE 04


LEGEND

1. THE HOMESTEAD
2. THE WATER HOLE
3. MINI GOLF
4. THE LAWN
5. THE GROVE
6. SECONDARY POOL
7. THE FISHING HOLE
8. CAMPING AMENITIES
9. ADMIN BUILDING

G	28.10.2024	PRELIM CONCEPT DESIGN	OGE
E	09.04.2024	PRELIM CONCEPT DESIGN	OGE
D	27.03.2024	PRELIM CONCEPT DESIGN	OGE
C	21.12.2023	PRELIM CONCEPT DESIGN	OGE
ISSUE	DATE	AMENDMENT	BY

NOTE: Figured dimensions to be taken in preference to scaled. Verify all dimensions on site before commencing work or making shop drawings. When printing from electronic files it is the responsibility of the operator to ensure the required scale is achieved.

PRELIMINARY
NOT FOR CONSTRUCTION

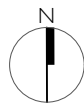

PROJECT
BLUEY'S ESTATE
361 | THE LAKES WAY
CHARLOTTE BAY, NSW

THIS DESIGN IS THE PROPERTY OF THE ARCHITECT. UNAUTHORISED USE OR REPRODUCTION WHOLLY OR IN PART MAY RESULT IN LEGAL ACTION.

O.G.E Group Pty. Ltd.
T (07) 5444 8883

Level 1 "The Old Courthouse"
4 First Avenue, Maroochydore Q 4558

PO Box 281
Maroochydore Q 4558


DRAWN
OGE

PROJECT No.
23018

DATE
28/10/2024

DRAWING No.
SK 3.05

SCALE @ A3
REF. DRAWING.

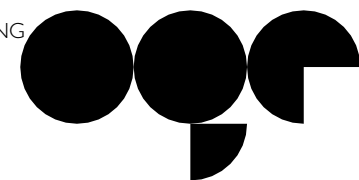ISSUE No.
G

OGE Group
Architects