


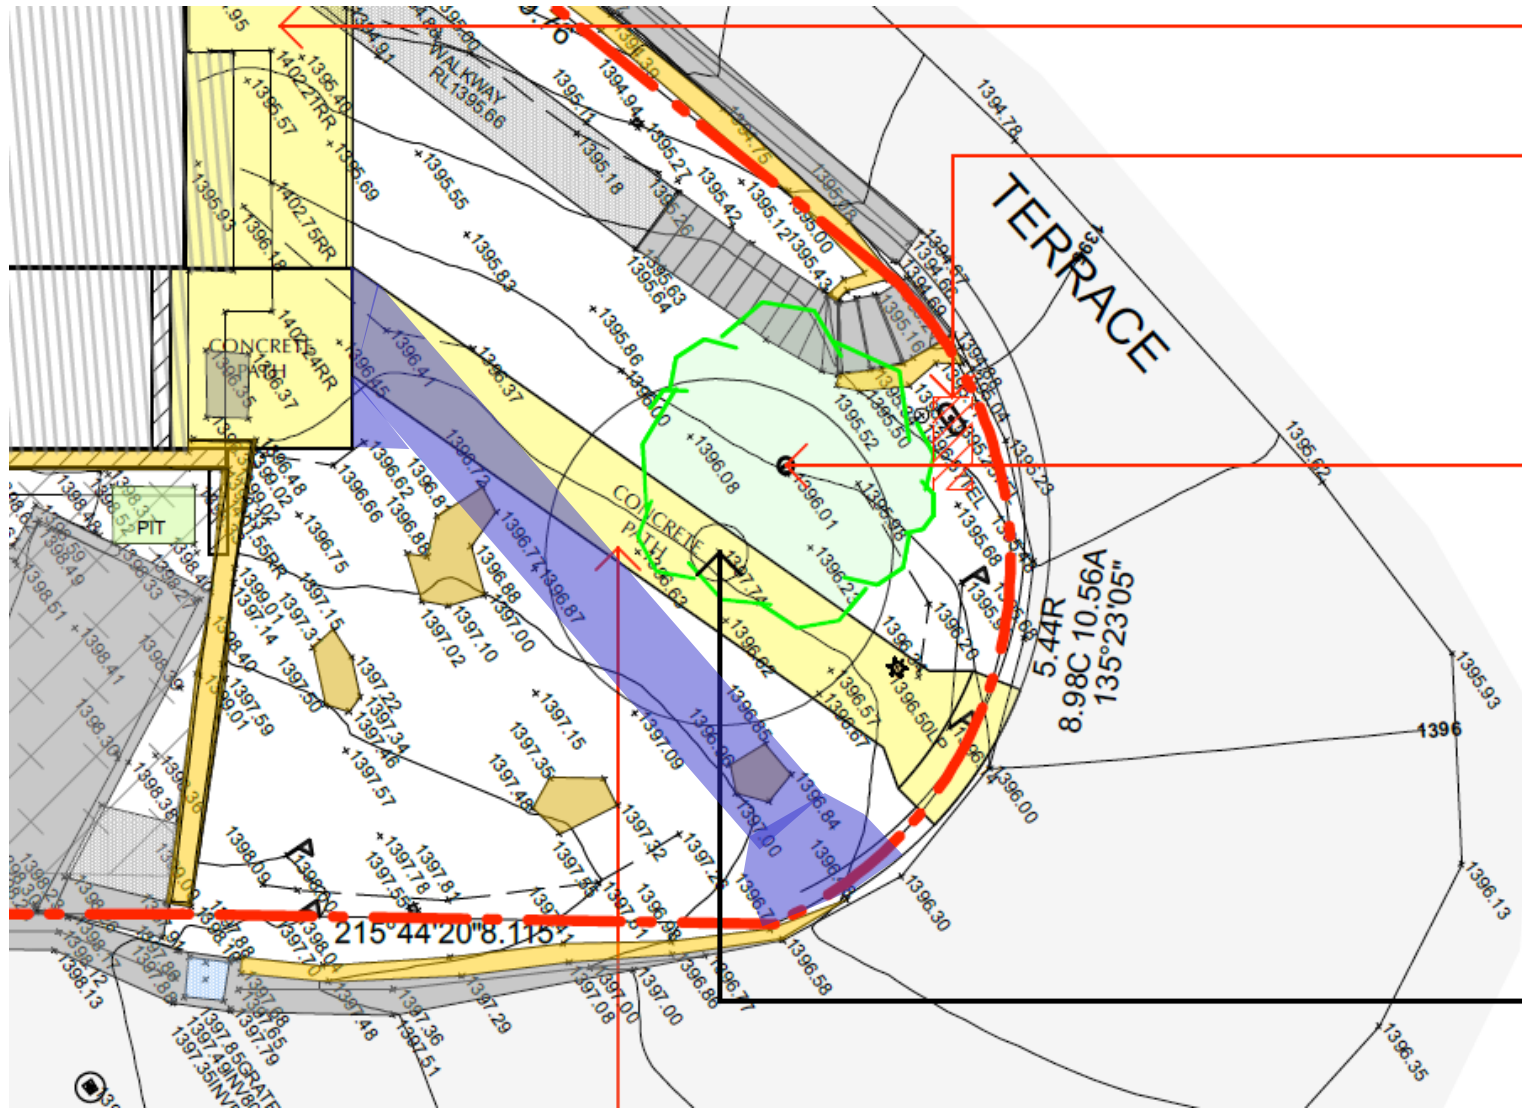

PROPOSED ACCESS RAMP.

**LOCATION OF EXISTING LIGHT POST &
STREET SIGN TO REMAIN.**

LOCATION OF EXISTING TREE TO REMAIN

**NOTE: TREE SHOWN IN PATH
LINE DOES NOT EXIST.**