


DATE PLOTTED: 6 November 2024 BY : RDC Engineers PTY LTD  
FILE PATH: C:\RDC Engineers\RDCE - Projects\F3-107 A and N Varley High Claire FL Finlay\05 - ACAD MasterPlan\05.1 Drawings - CURRENT FILE NAME F3-107 ANVarley High Claire MASTERPLAN-00-2020\07 vB.dwg

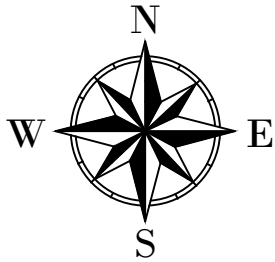

JAMES ROAD

SUBJECT LAND BOUNDARY

CONTROLLED DRAINAGE AREA - CATCHMENT AREAS				
IDENTIFIER	CATCHMENT	DESCRIPTION	CDA 1 AREA	
			m <sup>2</sup>	ha
	PEN	BEEF CATTLE PRODUCTION PENS/HOSPITAL PENS	~32,160	~3.22
	HARD	FEED ROADS	~2,335	~0.23
	HARD	CATTLE LANES/CATCH DRAINS/SOLID WASTE STOCKPILE AND CARCASS COMPOSTING	~20,965	~2.09
	HARD	CONCRETE AREAS - FEED BUNKS	~550	~0.05
	HARD	SEDIMENTATION BASIN	~1,110	~0.11
	SOFT	GRASSED AREAS	~4,580	~0.46
	POND	HOLDING POND	~15,015	~1.50



LEGEND


- SUBJECT LAND BOUNDARY
- LAND PARCEL BOUNDARY

NOTES:

- CADASTRAL INFORMATION BASED ON THE NSW GOVERNMENT SPATIAL SERVICES DIGITAL CADASTRAL DATABASE (DCDB) 2023, PROVIDED BY THE NSW DEPARTMENT OF FINANCE, SERVICES AND INNOVATION (DFS) SPATIAL INFORMATION eXCHANGE AND ACCURACY IS LIMITED.
- TOPOGRAPHIC INFORMATION BASED ON THE NSW GOVERNMENT SPATIAL SERVICES NSW TOPOGRAPHIC MAPS 2023, PROVIDED BY THE NSW DEPARTMENT OF CUSTOMER SERVICES SPATIAL SERVICES AND ACCURACY IS LIMITED.
- INFORMATION MAY HAVE BEEN CAPTURED AT DIFFERENT ACCURACIES AND SCALES. IMAGERY OBTAINED FROM NSW DEPARTMENT OF LANDS.
- HORIZONTAL DATUM - MGA2020 UTM ZONE 55.

DISCLAIMER:

- THE INFORMATION IN THIS PLAN HAS BEEN PROVIDED IN GOOD FAITH AND ALL EFFORT HAS BEEN MADE TO ENSURE THE ACCURACY OF THE INFORMATION AND IMAGES. ALL INFORMATION IS CURRENT ONLY AT THE TIME AND DATE OF SUPPLY. NO WARRANTY, CONDITION, DESCRIPTION OR REPRESENTATION IS GIVEN BY SPATIAL SERVICES IN RELATION TO ANY PRODUCTS PROVIDED. SPATIAL SERVICES OR OTHER THIRD PARTIES SHALL NOT BE LIABLE FOR LOSSES OR DAMAGES THAT MAY RESULT FROM THE USE OF THIS INFORMATION.
- ALL COPYRIGHT, TRADEMARK AND OTHER INTELLECTUAL PROPERTY RIGHTS ARE THE PROPERTY OF SPATIAL SERVICES, THE STATE OF NEW SOUTH WALES OR OTHER THIRD PARTIES.

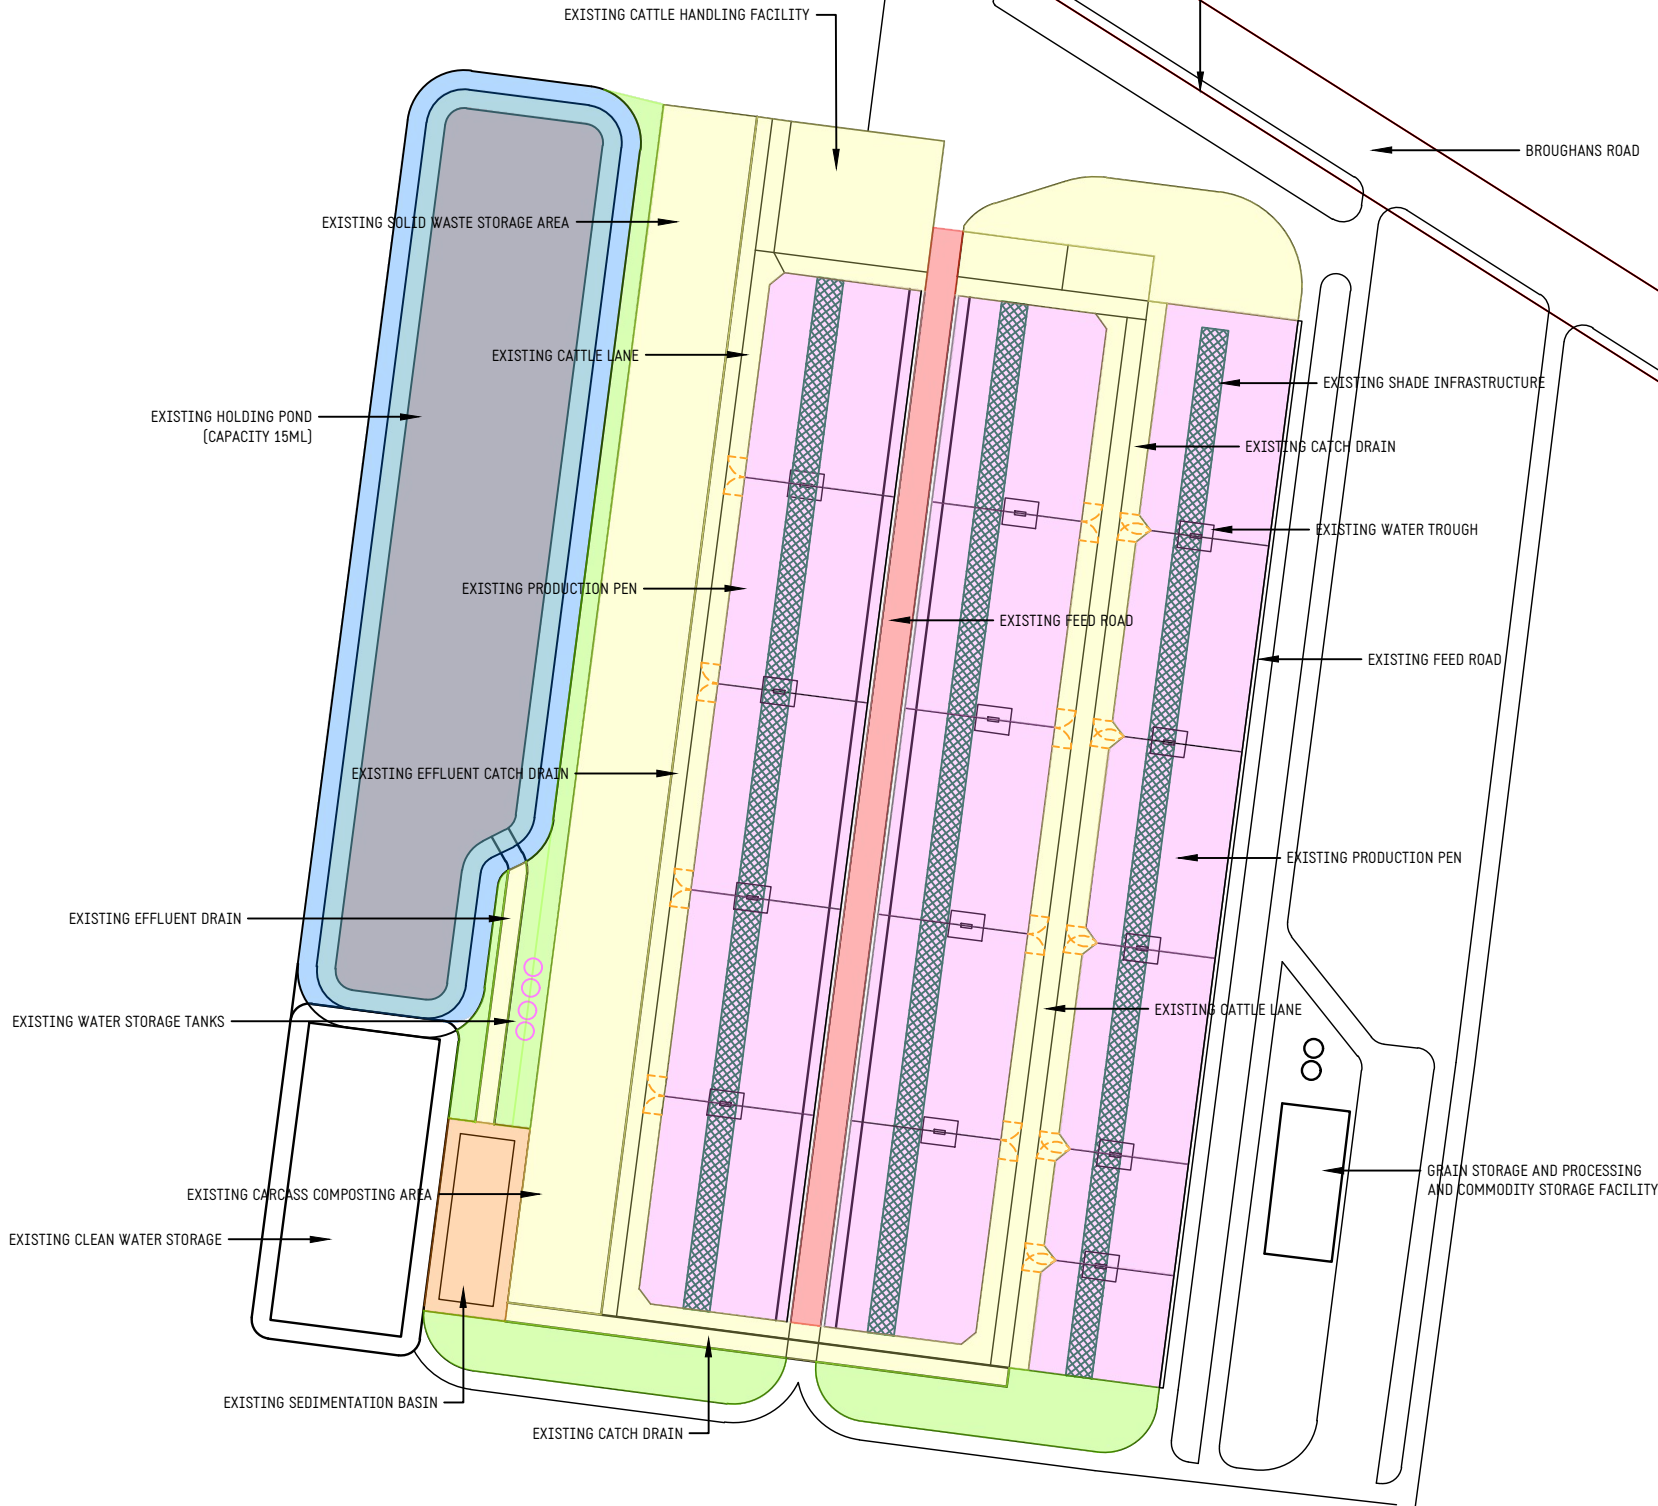

STATUS			RPEQ		INFORMATION CONTAINED ON THIS PLAN IS THE COPYRIGHT OF RDC ENGINEERS PTY LTD.  UNAUTHORISED USE OR REPRODUCTION OF THIS PLAN EITHER WHOLLY OR IN PART WITHOUT WRITTEN PERMISSION INFRINGES COPYRIGHT.  © RDC ENGINEERS PTY LTD			<div><div>RDC ENGINEERS</div><div>AGRICULTURAL ENVIRONMENTAL PROJECT MANAGEMENT</div></div>			ABN 37 627 163 071 PO BOX 1223 T00W00MBA QLD 4350  M: 0427 629 203 E: info@rdcengineers.com.au				
FOR APPROVAL NOT TO BE USED FOR CONSTRUCTION PURPOSES															
REV.	DATE	REVISION DESCRIPTION				DRAWN	CHECK	APPROVED	SCALE	1:2,000 (A3)	CLIENT				
A	31/08/24	DRAFT ISSUE TO CLIENT				RJD	RJD	RJD	DRAWN	RJD	PROJECT				
B	07/11/24	FINAL ISSUE FOR LODGEMENT TO EDWARD RIVER COUNCIL				RJD	RJD	RJD	DATE	07/11/2024	TITLE				
									CHECKED	RJD	DEVELOPMENT APPLICATION FOR INTENSIVE LIVESTOCK AGRICULTURE				
									DATE	07/11/2024	ENVIRONMENTAL IMPACT STATEMENT				
									APPROVED	RJD	PROPOSED DEVELOPMENT - CONTROLLED DRAINAGE AREA PLAN				
									DATE	07/11/2024	REPORT REFERENCE	SUPPLIED DRAWING NUMBER	DRAWING NUMBER	REV.	
											FIGURE 9		A3	F3-107-00-09	B