


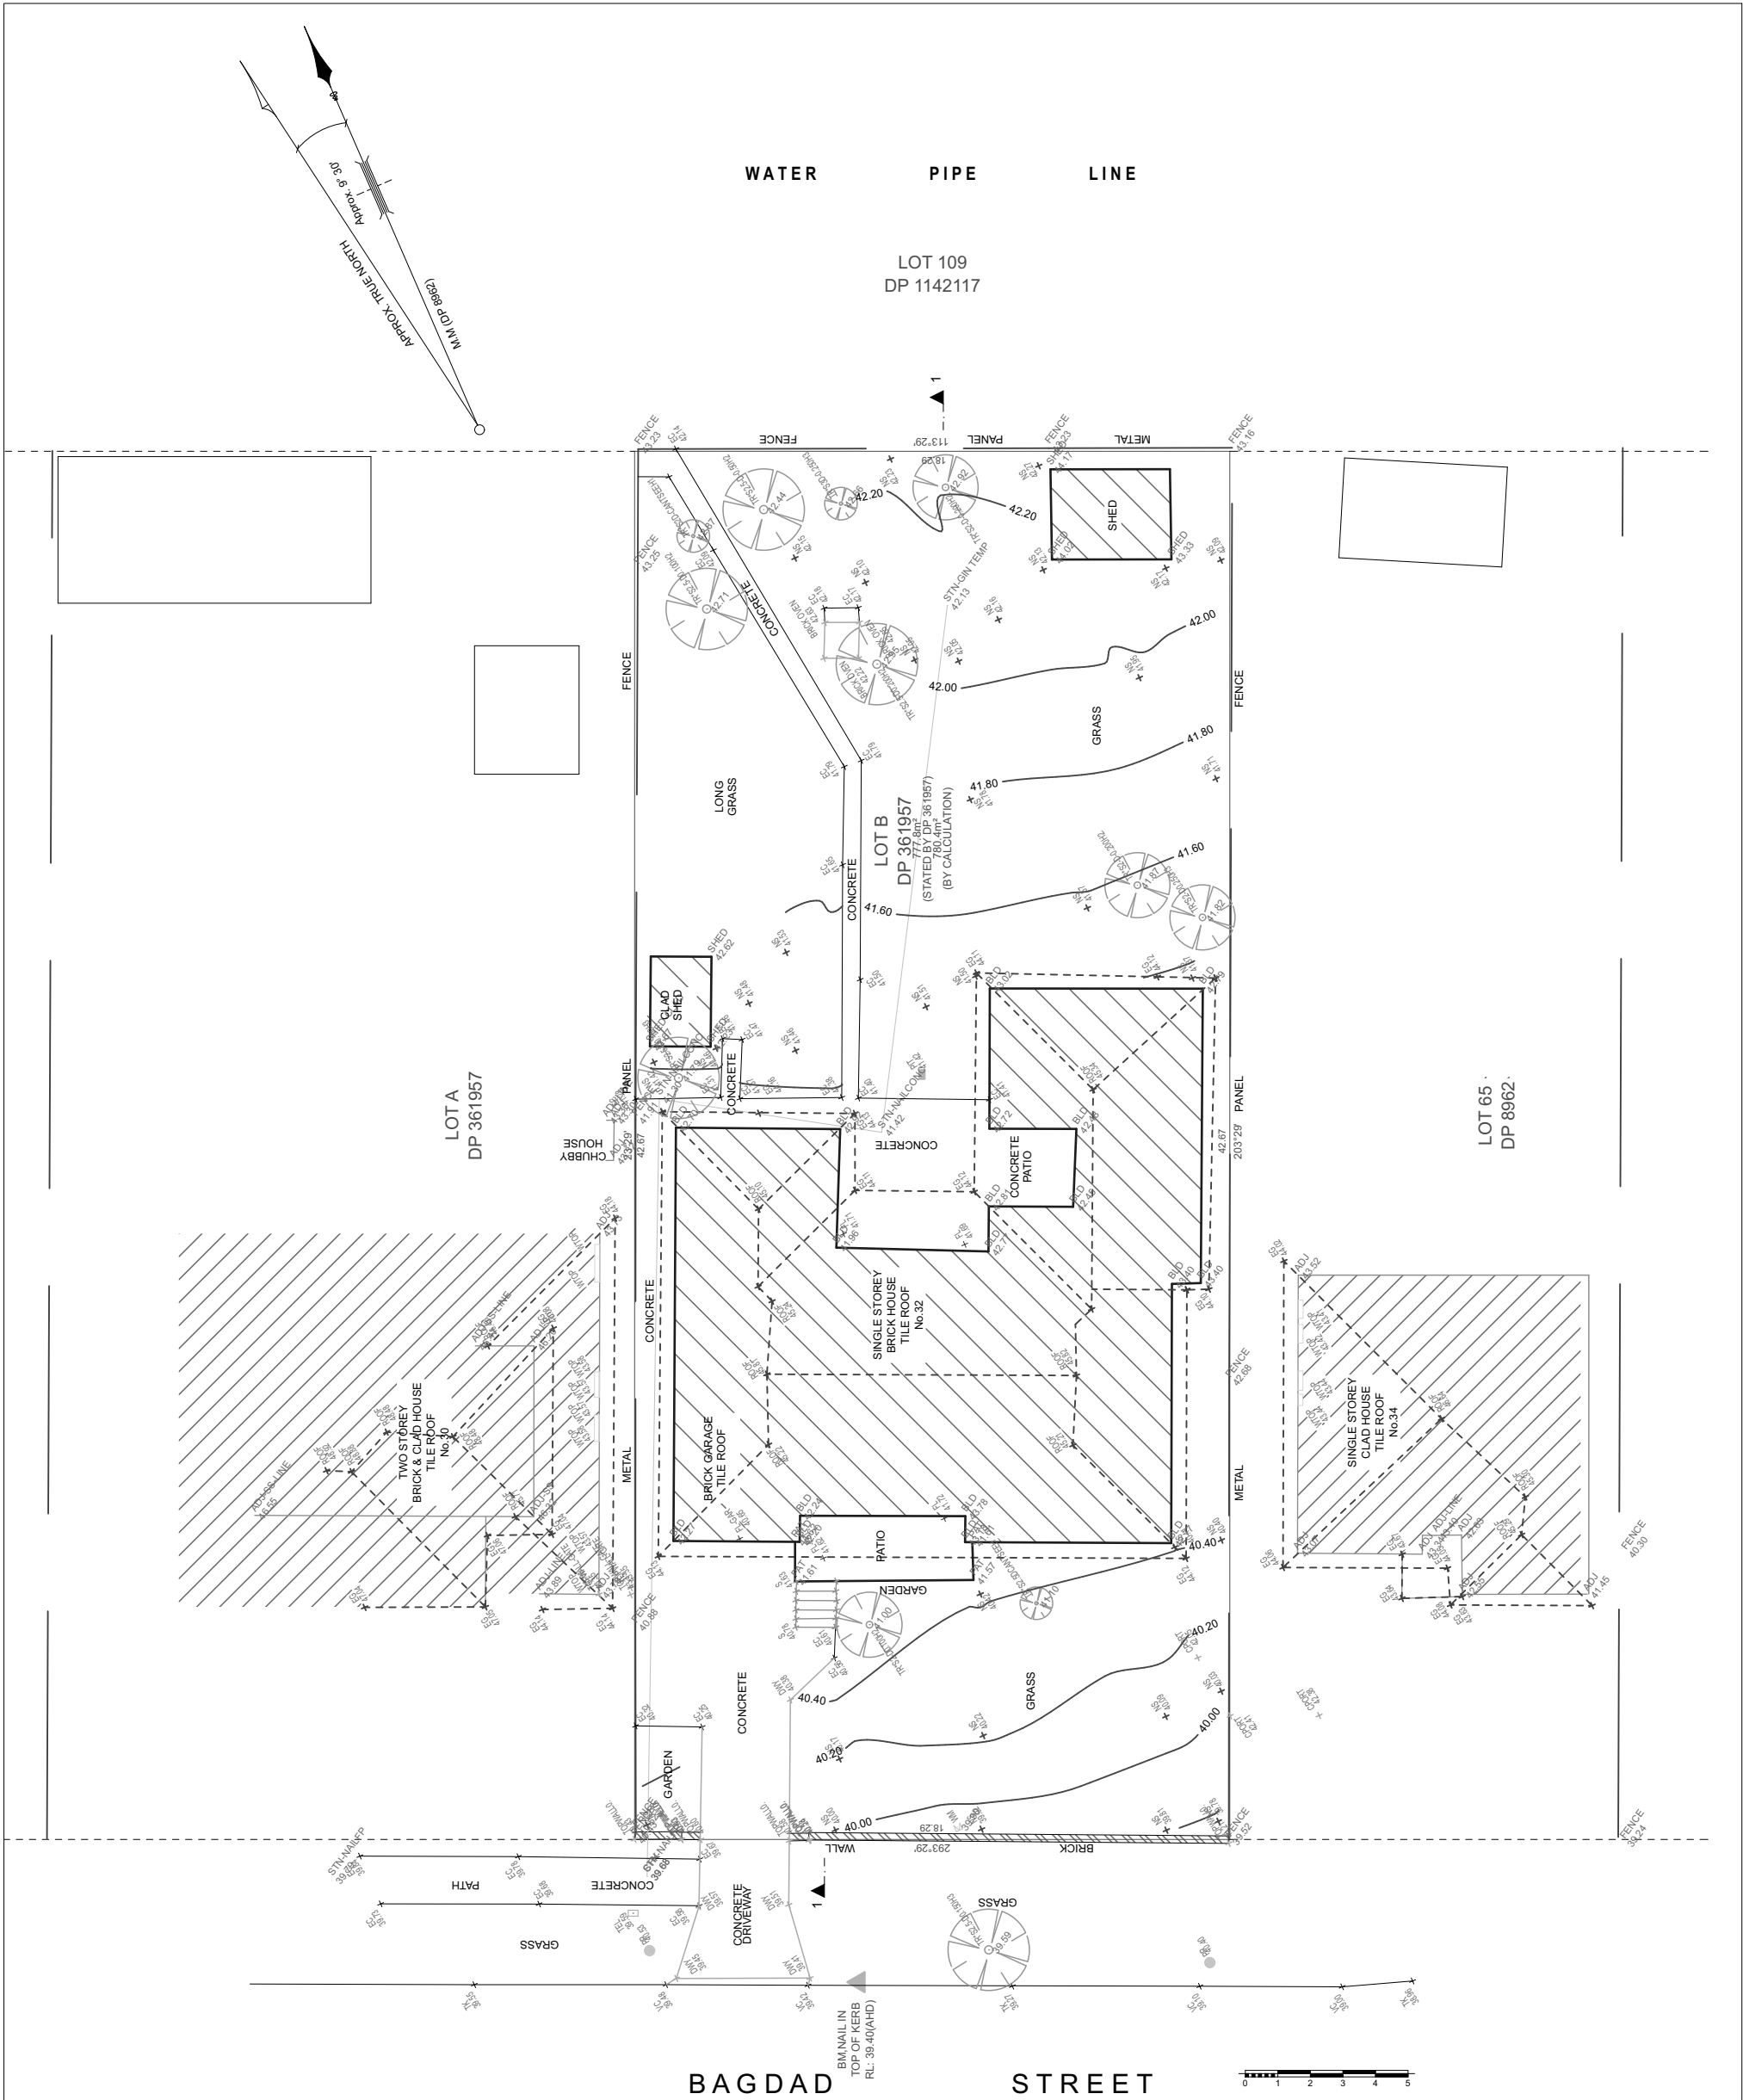

3	Issued for review of consent	21-10-24	client	TRIPLE C HOLDINGS P/L	title		
2	Issued for DA submission	20-10-23					
1	Issued for review	21-9-23			job number		
no.	amendment	date			date	Sept. 2023	scale 1:200 @ A3
BORIS GRGUREVIC & ASSOCIATES P/L ACCREDITED BUILDING DESIGNER (Reg. No. 6213) REGISTERED DESIGN PRACTITIONER (DEP0002934) M 0418 863 975 E borisgrg@optusnet.com.au			project	PROPOSED CHILDCARE CENTRE - 48 CHILDREN	sheet no. 1 of 1		
notes:	All dimensions & levels to be checked & verified on site by the builder prior to the commencement of any works. Use figured dimensions in preference to scale.		address	32 BAGDAD STREET, REGENTS PARK	dwg by	BG	