


LEGEND

- EXISTING UNPOWERED CAMPSITES
- EXISTING POWERED CAMPSITES
- PROPOSED UNPOWERED CAMPSITES
- EXISTING BUILDINGS OR STRUCTURES
- PROPOSED BUILDINGS

PROPOSED UNPOWERED CAMPSITES - 22, 1980m²
EXISTING POWERED SITES - 18, 1511.3m²
EXISTING UNPOWERED CAMPSITE - 9, 810m²

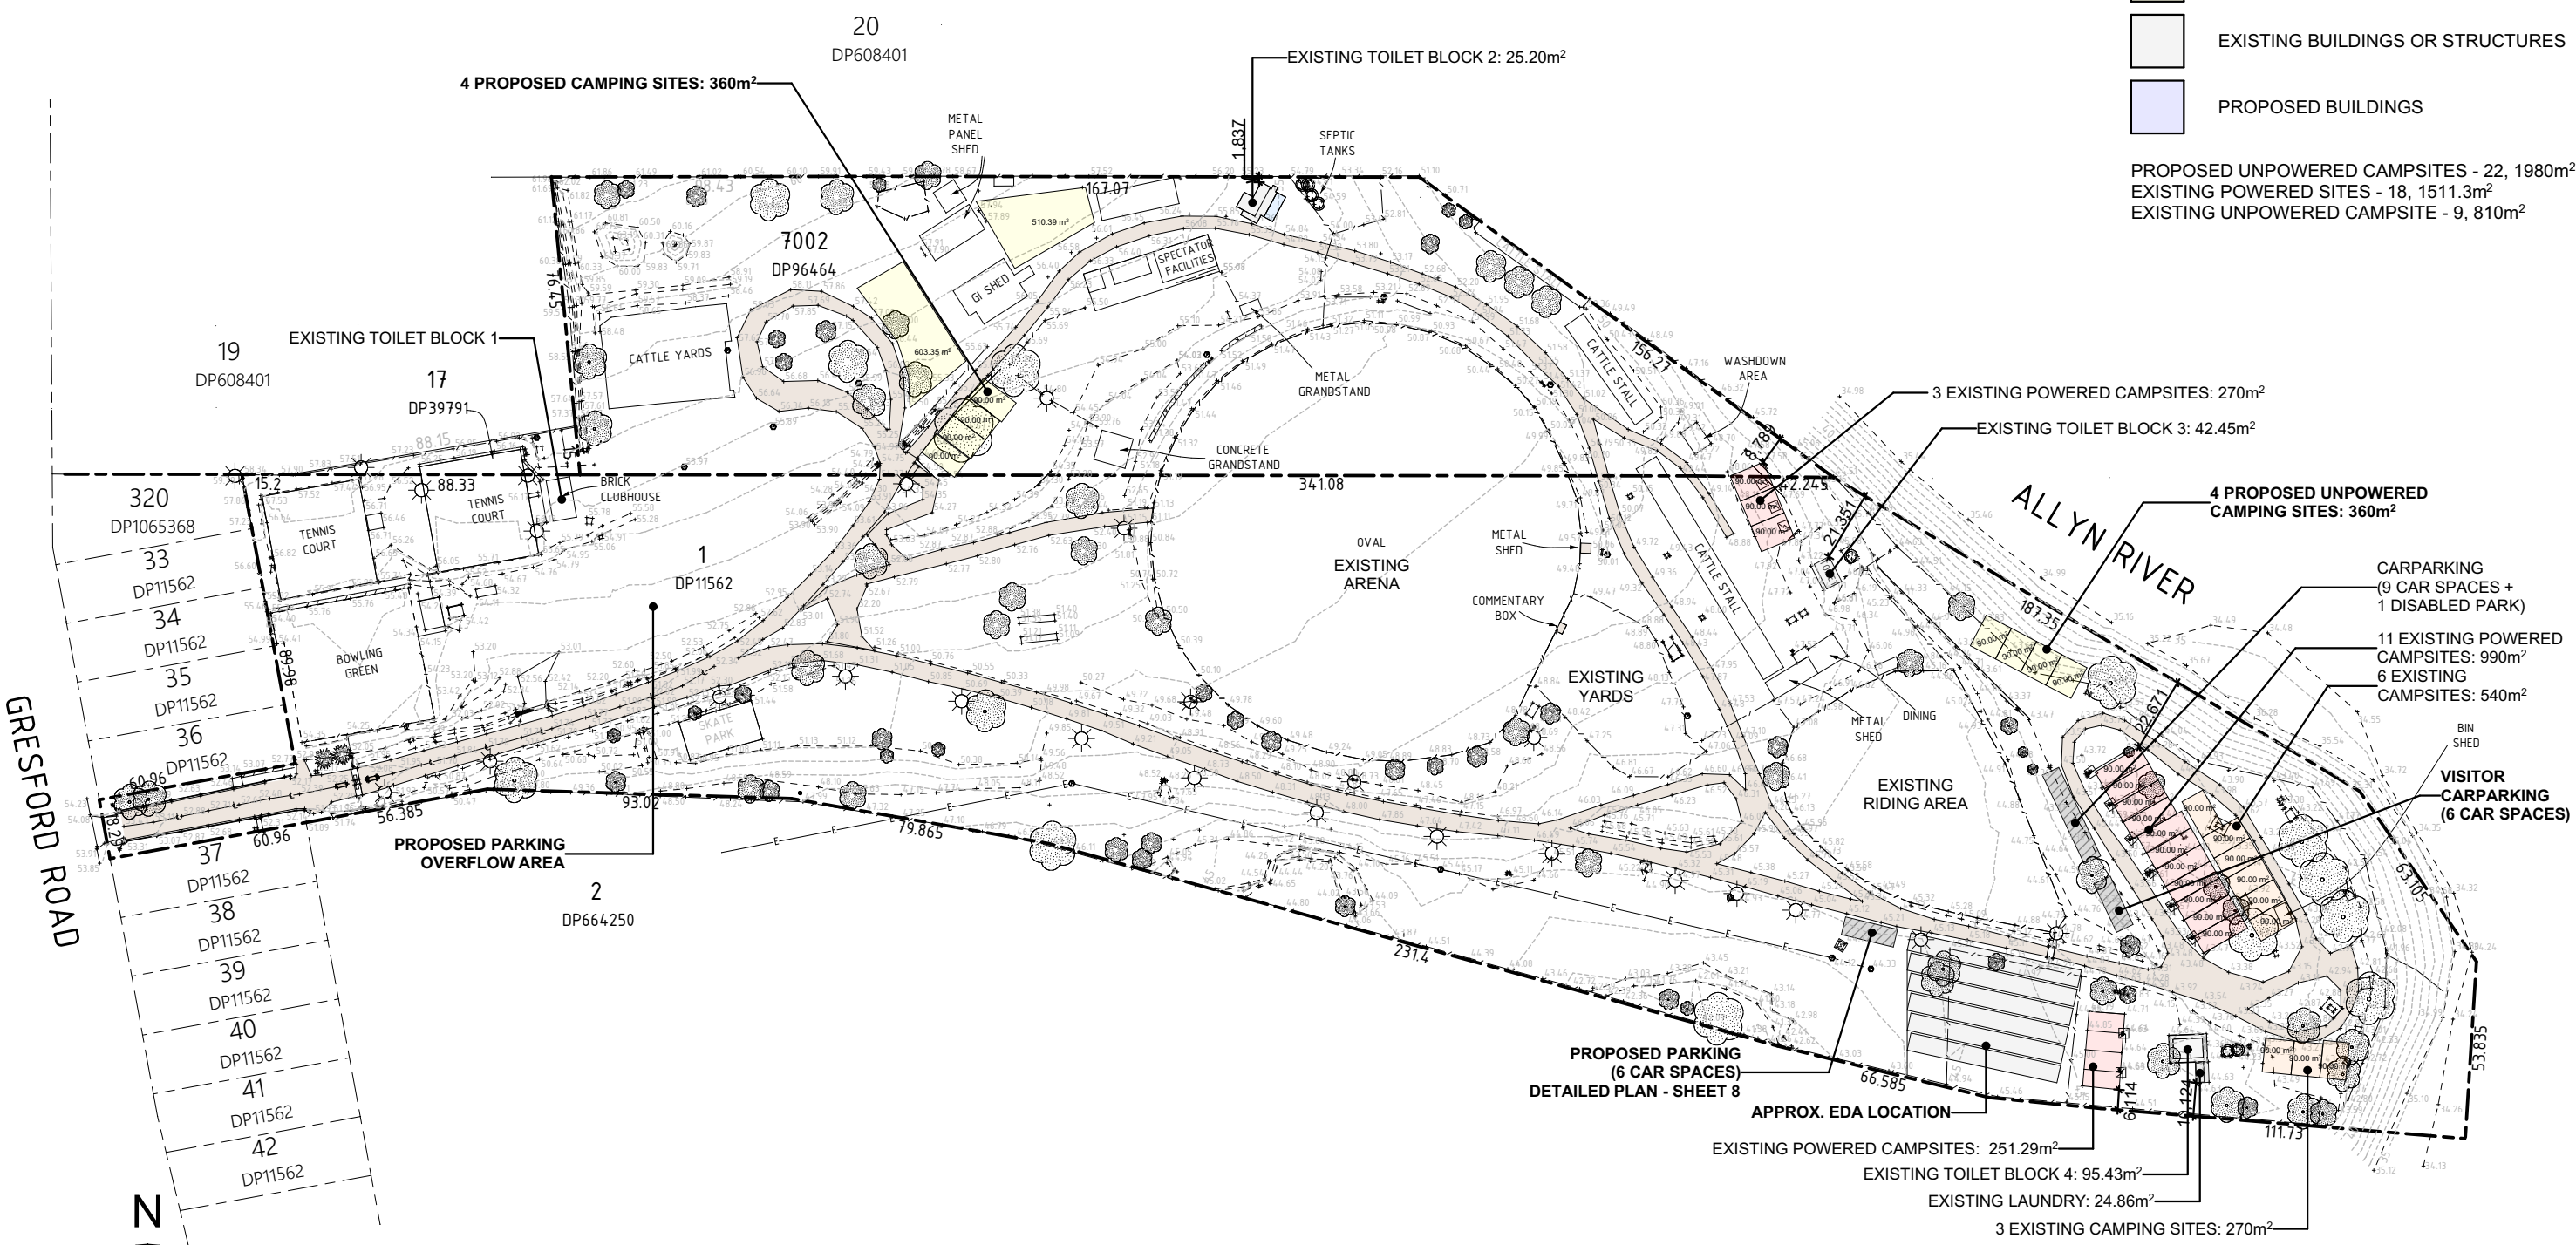

SITE PLAN
1:2000



SORENSEN
DESIGN & PLANNING


PORT STEPHENS OFFICE
Ph: (02) 4984 9955
Suite 4/ 10 Yacaaba Street
Nelson Bay NSW 2315

NEWCASTLE OFFICE
Ph: (02) 4961 5544
SINGLETON OFFICE
Ph: (02) 4961 5544

CONTACT DETAILS
General Enquiries:
reception@sorensendesign.com.au
www.sorensendesign.com.au

PROJECT:	PROPOSED AMENITIES 29 PARK STREET, EAST GRESFORD 2311		
CLIENT:	PERCEPTION PLANNING		
TITLE:	SITE PLAN		
FILE:	2303422	DATE: 28/06/2023	SHEET: 1 OF 2
THESE PLANS ARE SUBJECT TO COPYRIGHT			

A	03/07/24 - REVISED ISSUE
ISSUE	DETAILS

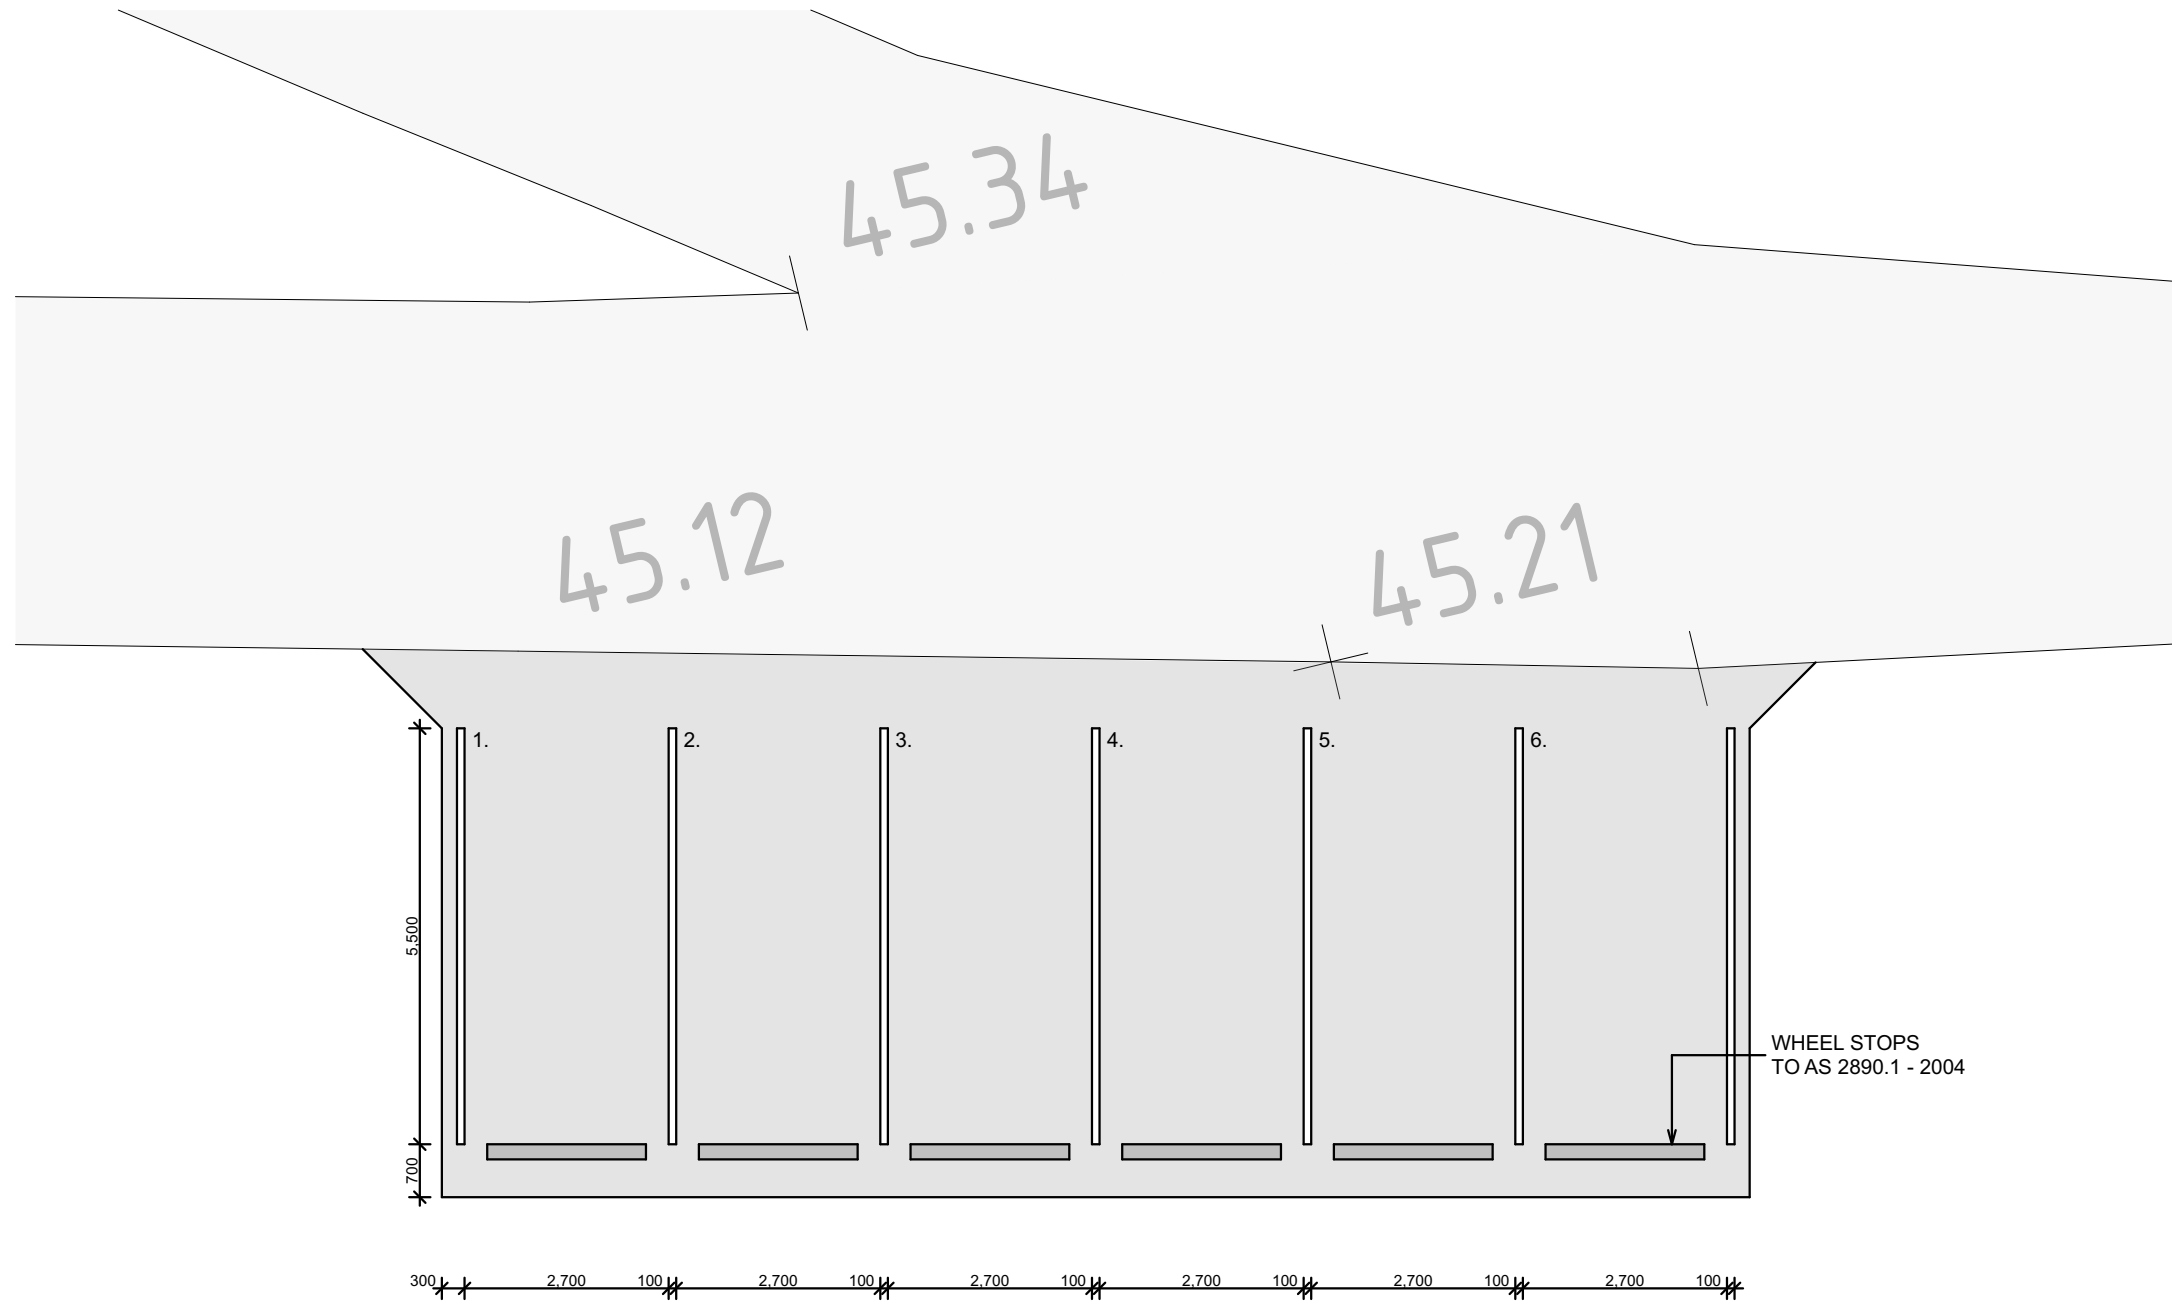

CAR PARK PLAN
1:100



**NATIONAL
DESIGN
AWARDS**

**2019
WINNER**



A	
	03/07/24 - REVISED ISSUE
ISSUE	DETAILS

SORENSEN
DESIGN & PLANNING



PORT STEPHENS OFFICE
Ph: (02) 4984 9955
Suite 4/ 10 Yacaaba Street
Nelson Bay NSW 2315

NEWCASTLE OFFICE
Ph: (02) 4961 5544
SINGLETON OFFICE
Ph: (02) 4961 5544

CONTACT DETAILS
General Enquiries:
reception@sorensendesign.com.au
www.sorensendesign.com.au

PROJECT:	PROPOSED AMENITIES 29 PARK STREET, EAST GRESFORD 2311		
CLIENT:	PERCEPTION PLANNING		
TITLE:	CAR PARK PLAN		
FILE:	2303422	DATE: 28/06/2023	SHEET: 2 OF 2
THESE PLANS ARE SUBJECT TO COPYRIGHT			

A3