




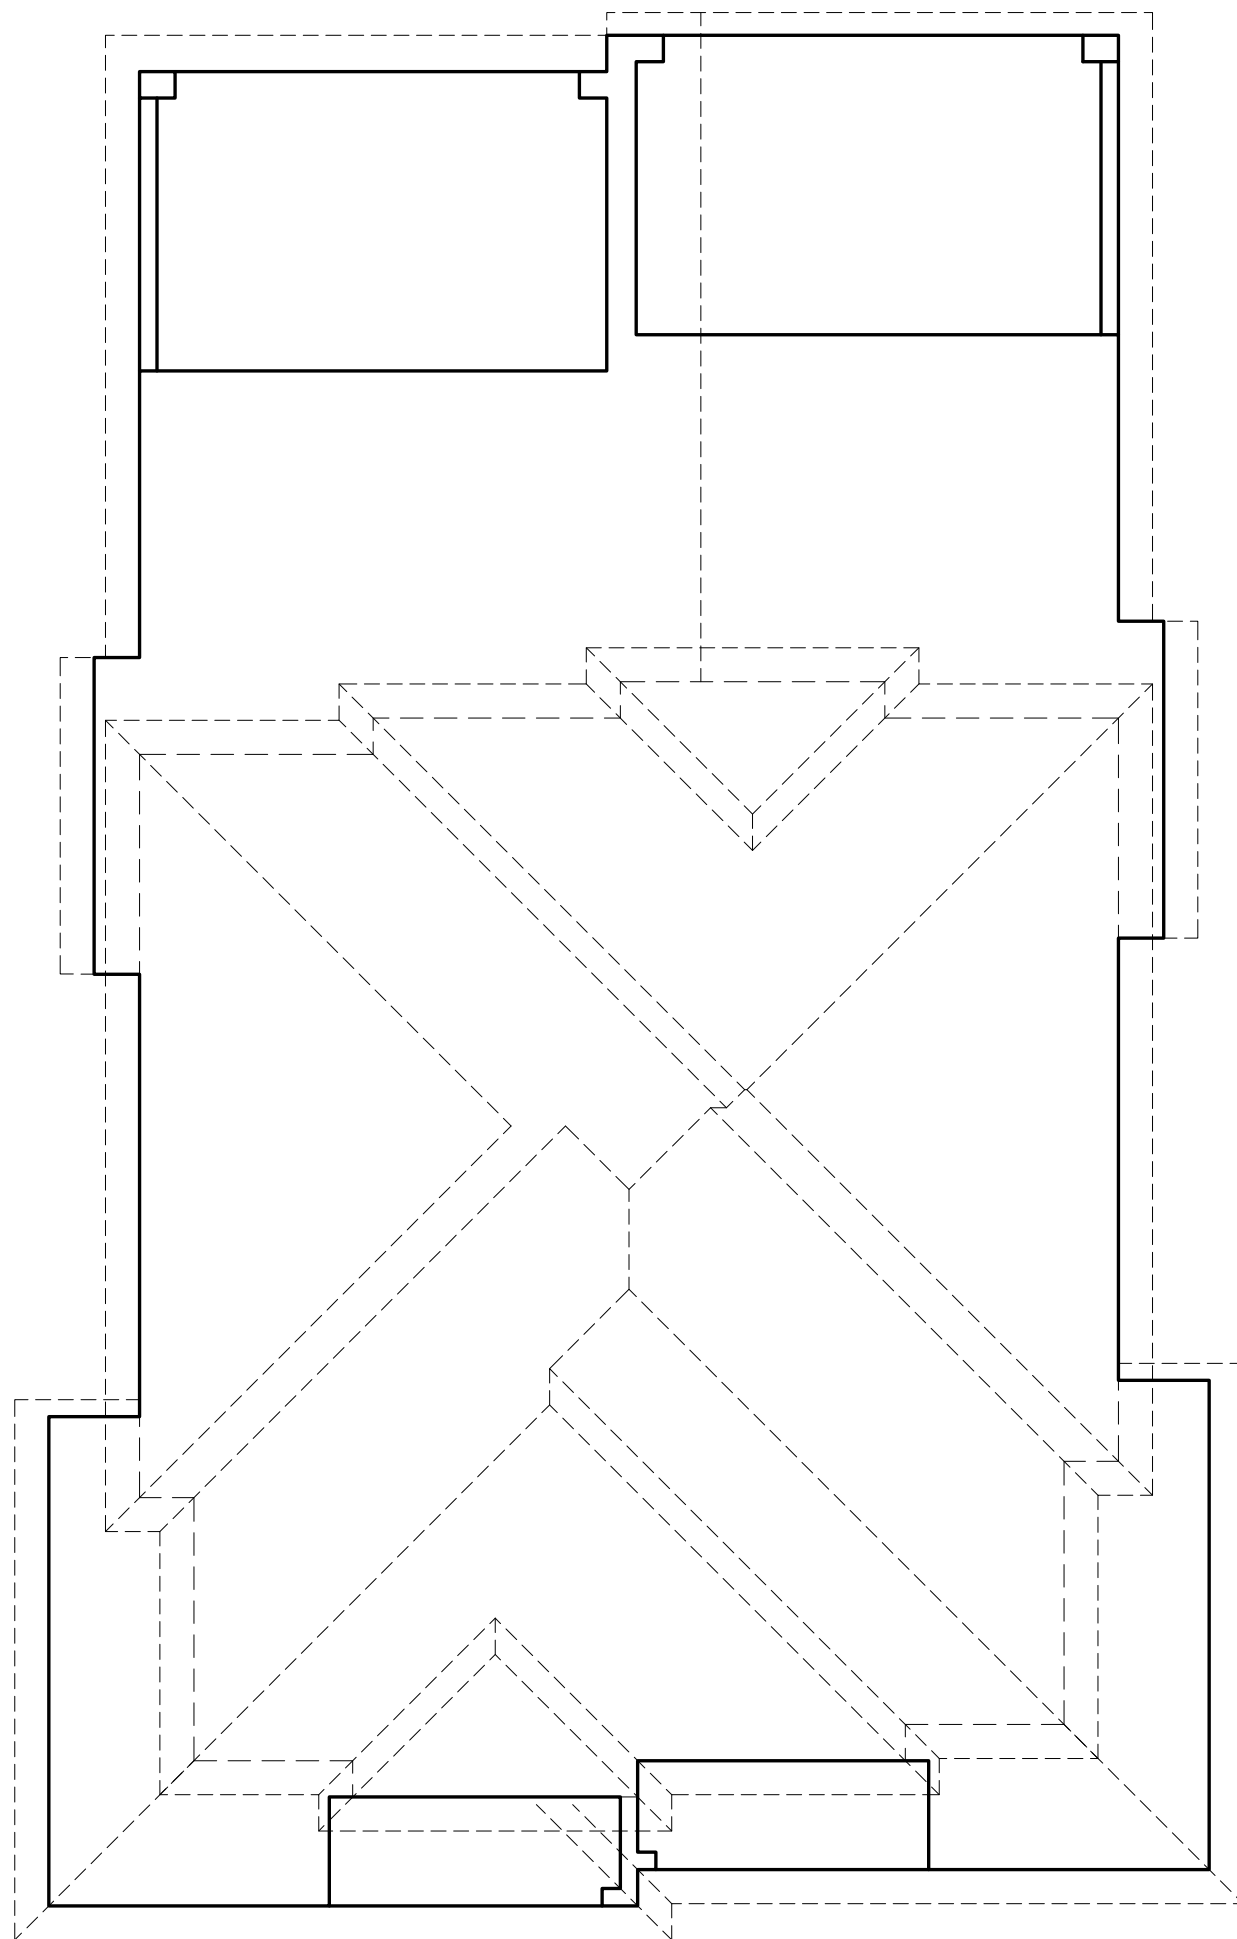

Dual Occupancy

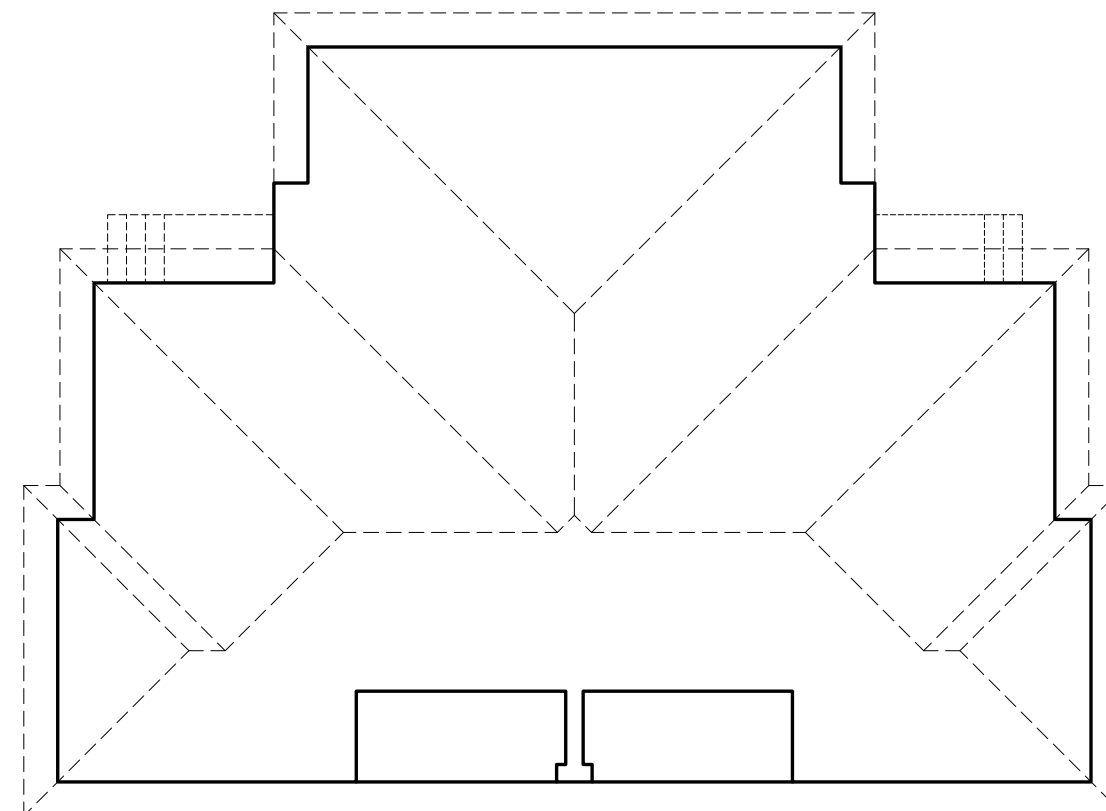

Granny Flats

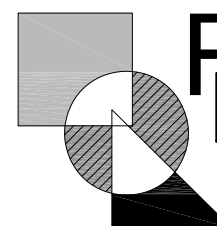

**RESIDENTIAL
LOGISTICS P/L**
Suite 1, Level 1
208 -210 Northumberland St,
Liverpool NSW 2170

Email: mail@rl.net.au Phone: 9602 7700 Fax: 9734 6633

ROOF PLANS

CLIENT: *Mr Manduca & Mrs Fruci*
SITE ADDRESS: *No.98 (Lot A in DP 416914) Mackenzie Street,*
SUBURB: *Revesby* SCALE: *1 : 100*
COUNCIL: *Canterbury Bankstown* JOB No.: *RL 5989*
REVISION: *A* DATE: *23.05.2024* SHEET: *1 of 1*