


# Plan of Proposed Subdivision of Lot A in DP 416914

## No.98 Mackenzie Street, Revesby

A3

MACKENZIE STREET

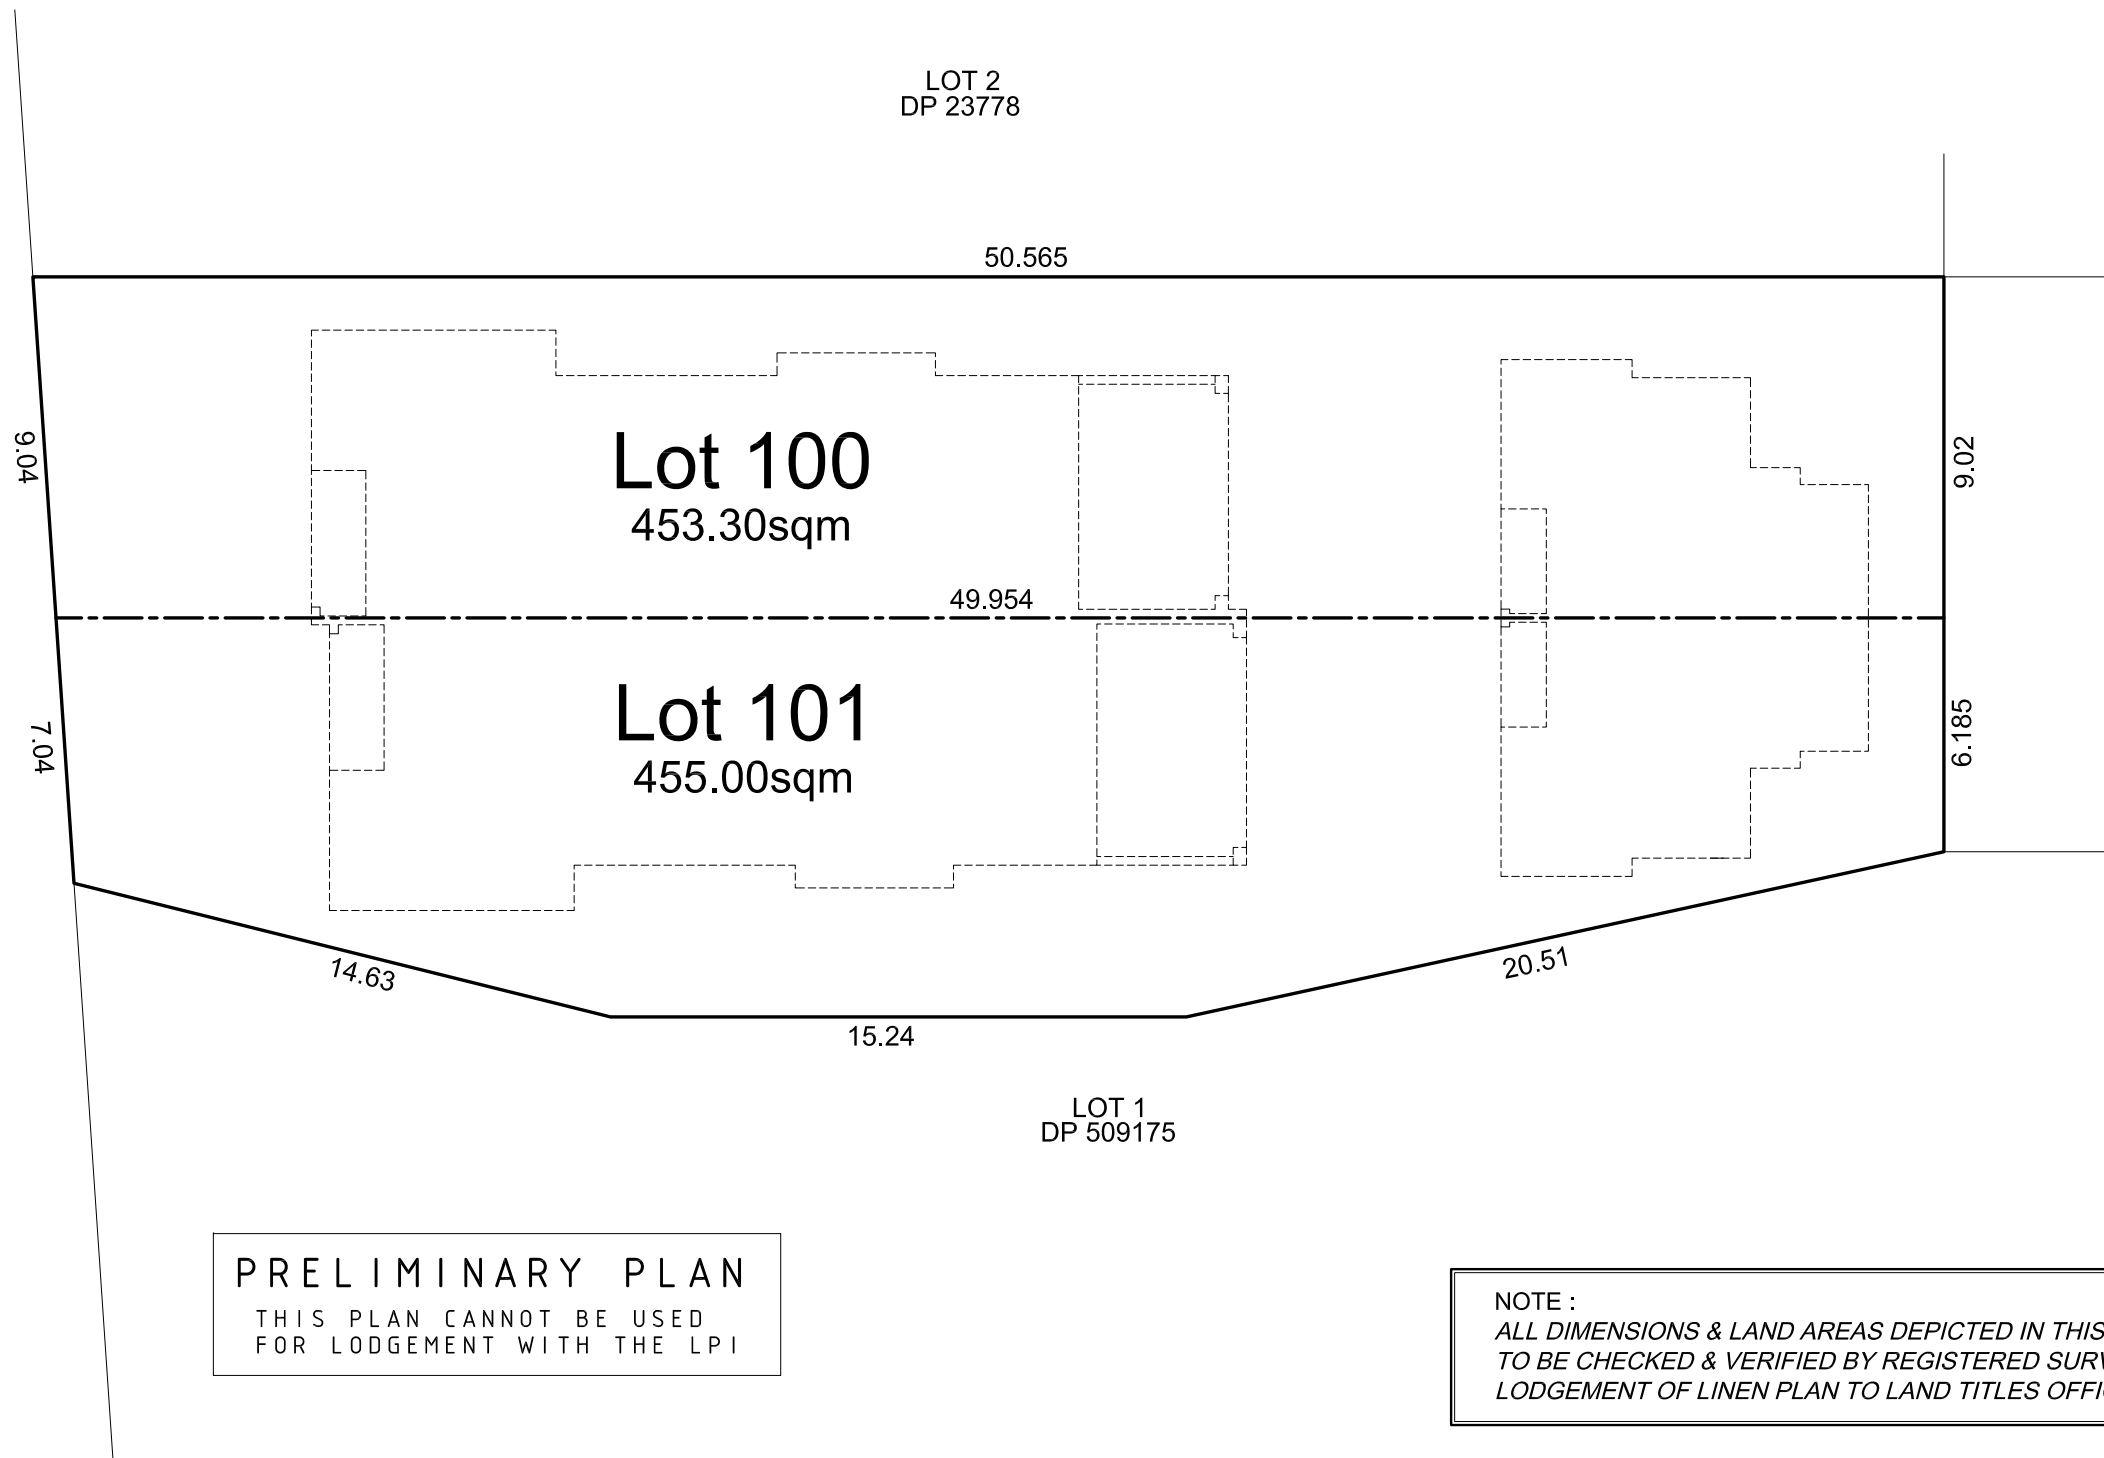

REVISION	DATE	DRAWN BY	COMMENTS

**Copyright** ©

Copyright in and to these plans remains at all times with Masterton Homes P/L and these plans shall not be used or be permitted to be used for any other purpose other than the erection of the home on the subject site.



MASTERTON HOMES

MASTERTON HOMES PTY/LTD  
CNR SAFFO RD & HUME HWY  
WARWICK FARM NSW 2170  
Lic. No.: 35558C  
ABN. 52 002 873 047

[www.masterton.com.au](http://www.masterton.com.au)  
HEAD OFFICE 02 9601 4066  
SALES CENTRE 1300 4HOMES



RESIDENTIAL LOGISTICS P/L

Suite 1, Level 1  
208 -210 Northumberland St,  
Liverpool NSW 2170

Email: [mail@rl.net.au](mailto:mail@rl.net.au) Phone: 9602 7700 Fax: 9734 6633

### SUBDIVISION PLAN

CLIENT: *Mr Manduca & Mrs Fruci*  
SITE ADDRESS: *No.98 (Lot A in DP 416914) Mackenzie Street,*  
SUBURB: *Revesby*  
COUNCIL: *Canterbury Bankstown*  
REVISION: *A* DATE: *23.05.2024*

SCALE: *1 : 200*  
JOB No.: *RL 5989*  
SHEET: *1 of 1*