


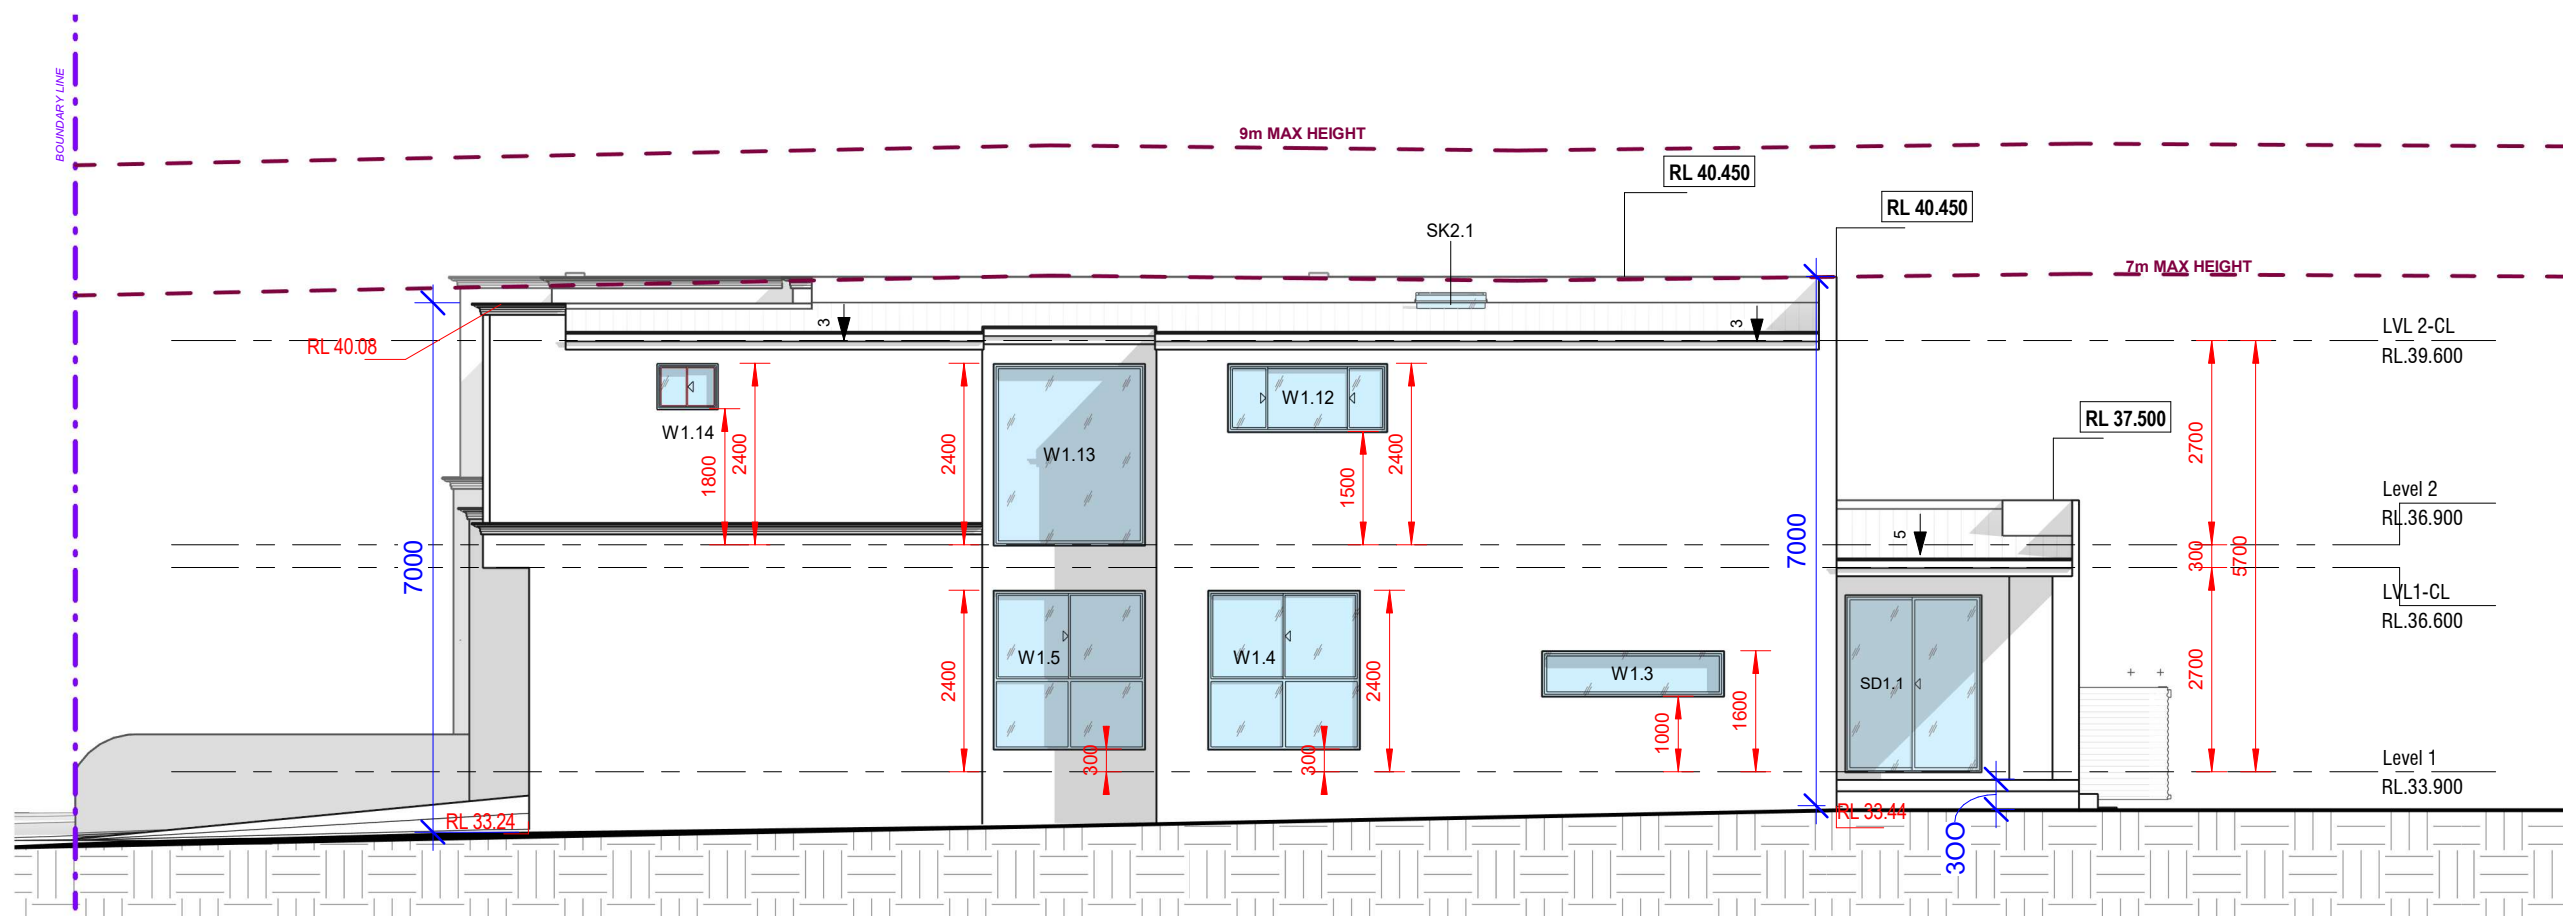

1

NORTH EAST ELEVATION

1 : 100




2

NORTH WEST ELEVATION

1 : 100

A	25/02/2024	DA ISSUE
ISSUE	DATE	REVISION

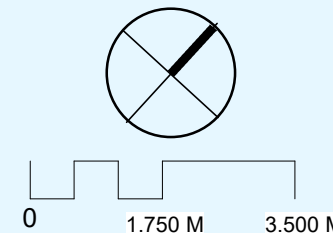

ARCHITECTURE
INSIGHT

Project Address

**2 HANDLE STREET
BASS HILL**

Lot No	DP No
29	238346

Sheet Name **ELEVATIONS
PLANS-PART 1**

CLIENT : **ADAM**

Project Name	Scale	DA
	1:100 @A3	

Drawn by **AK**




 Design Practitioner Registration

 DEPR003565

CONTACT
 0490542179
 0283209333
alaa@architectureinsight.com.au

bdac
ACCREDITED
BUILDING DESIGNER

bdac
BUILDING DESIGNERS
ASSOCIATION OF AUSTRALIA

 

Sheet No A18	Note copyright of Architecture Insight all rights reserved. this design and drawing shall not be copied nor reproduce without written permission. do not scale the drawings. verified all dimensions on site before commencing work. all work to australian standards & the building code of australia.
---	--

