
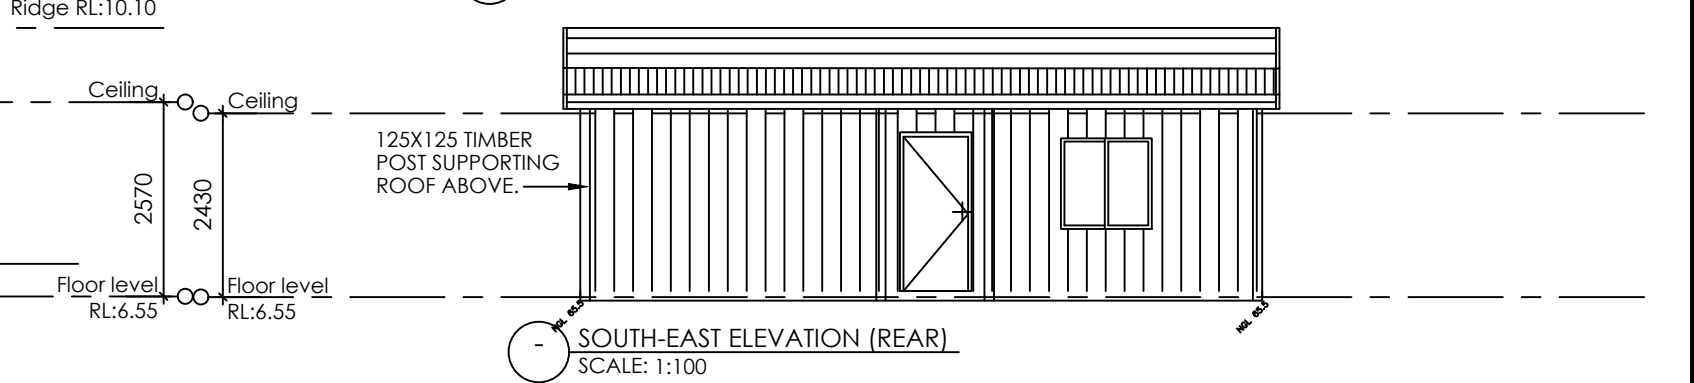
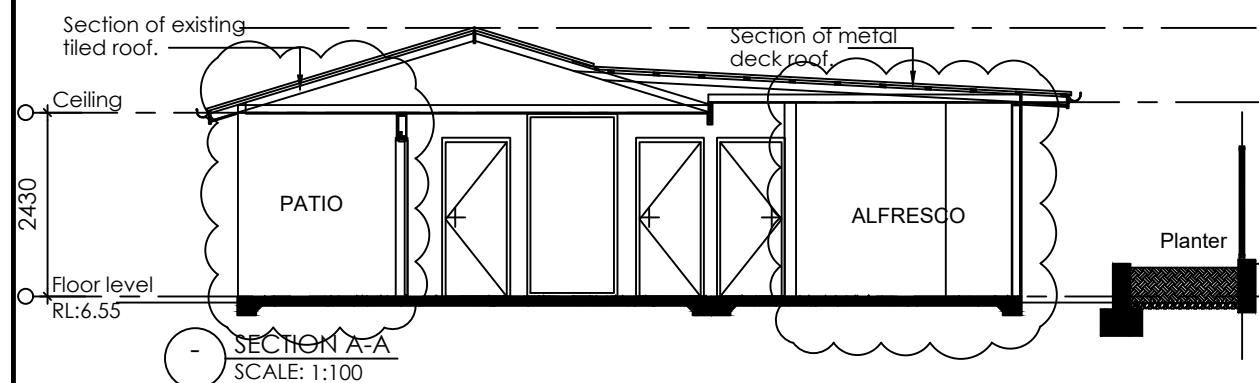
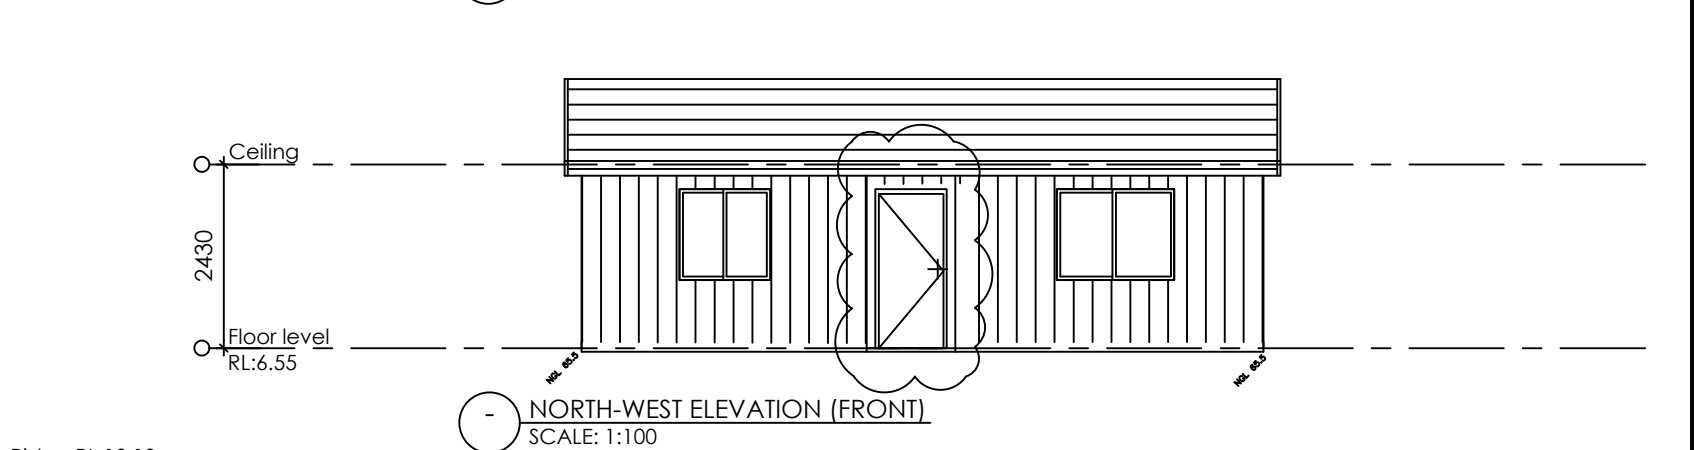
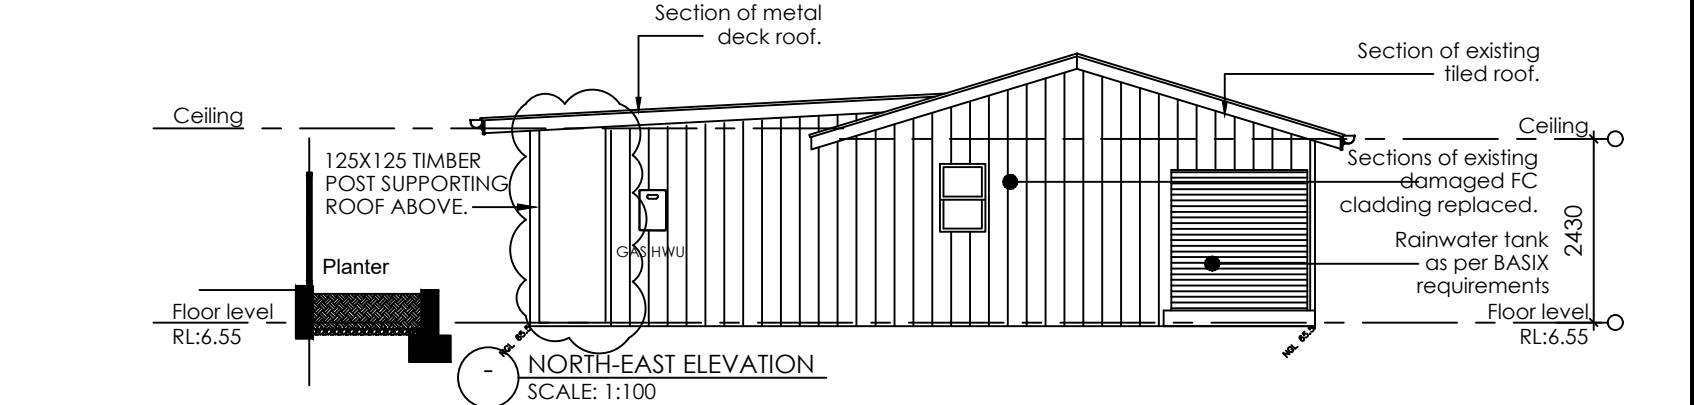
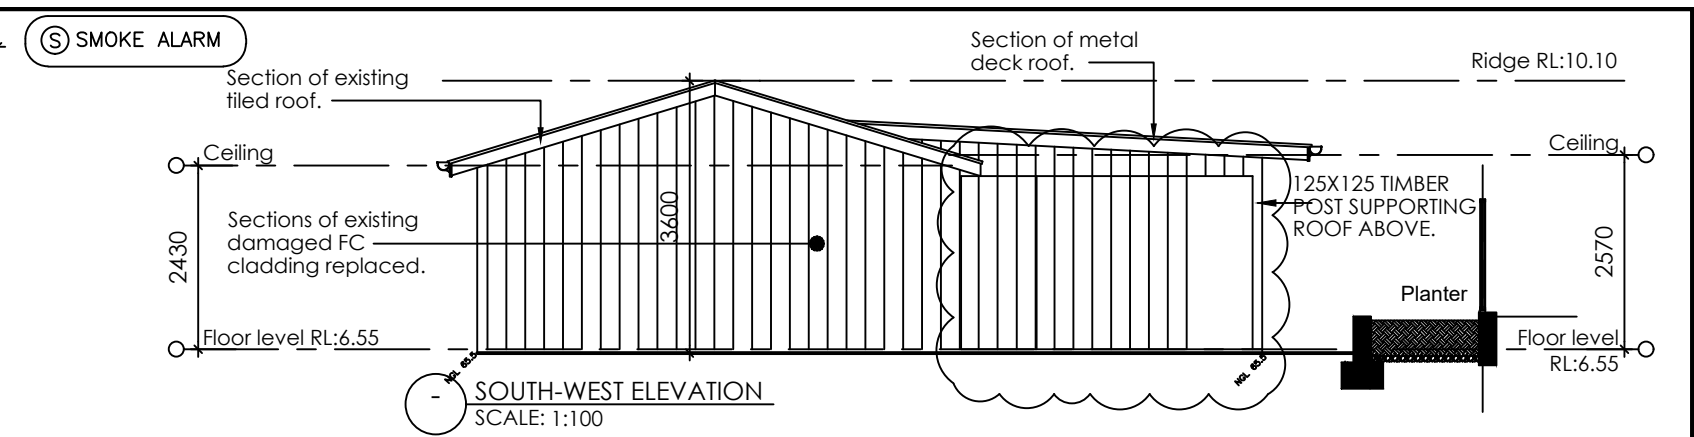


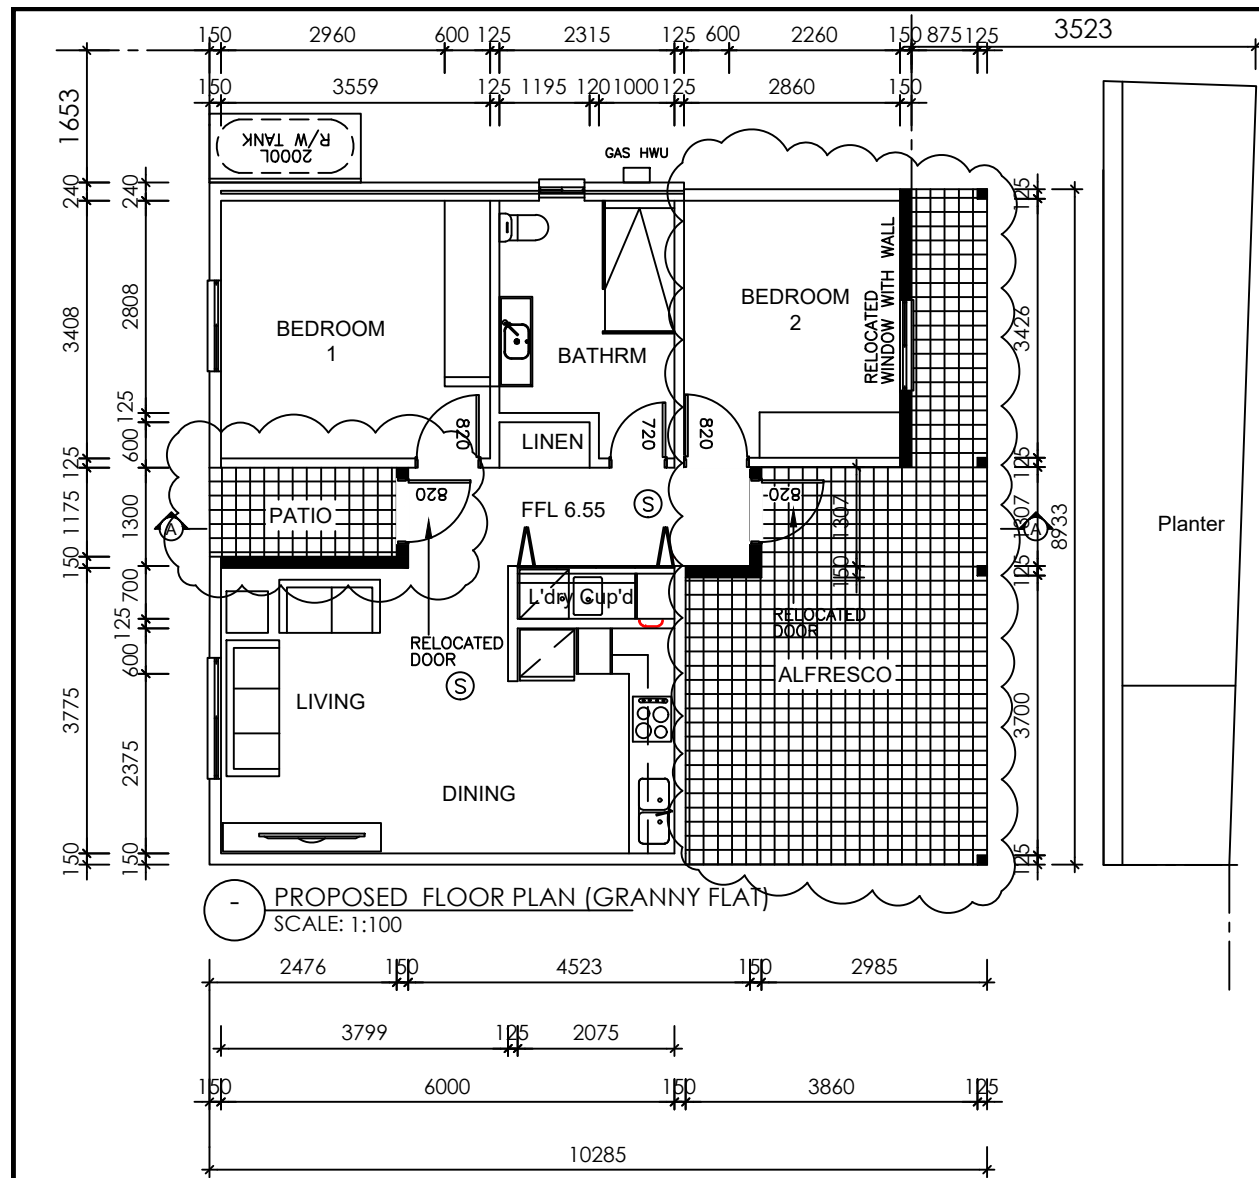

REVISION:		DATE:	© ALL RIGHTS RESERVED This plan is the property of Inkon plans Any copying or altering of the drawing shall not be undertaken without written permission from Inkon plans # DIMENSIONS TO BE READ IN PREFERENCE TO SCALING CHANGE OF USE UNAUTHORISED PROPOSED SECONDARY DWELLING	 architectural drafting group Address: Level 3 Suite 303, 398 Chapel Rd, Bankstown NSW 2200 Mobile: 0414 671 114 email: charbel@inkonplans.com.au	CLIENTS NAME: MR. SATYA SINGH ADDRESS: 30 MONIE AVENUE SUBURB: EAST HILLS NSW DRAWING TITLE: PROPOSED PLAN AND ELEVATIONS	DATE DRAWN: 02.10.2024 DRAWN: CH SCALE: 1:100 DRAWING NO: 04	 JOB NO: 20240016
A	DEVELOPMENT APPLICATION						