
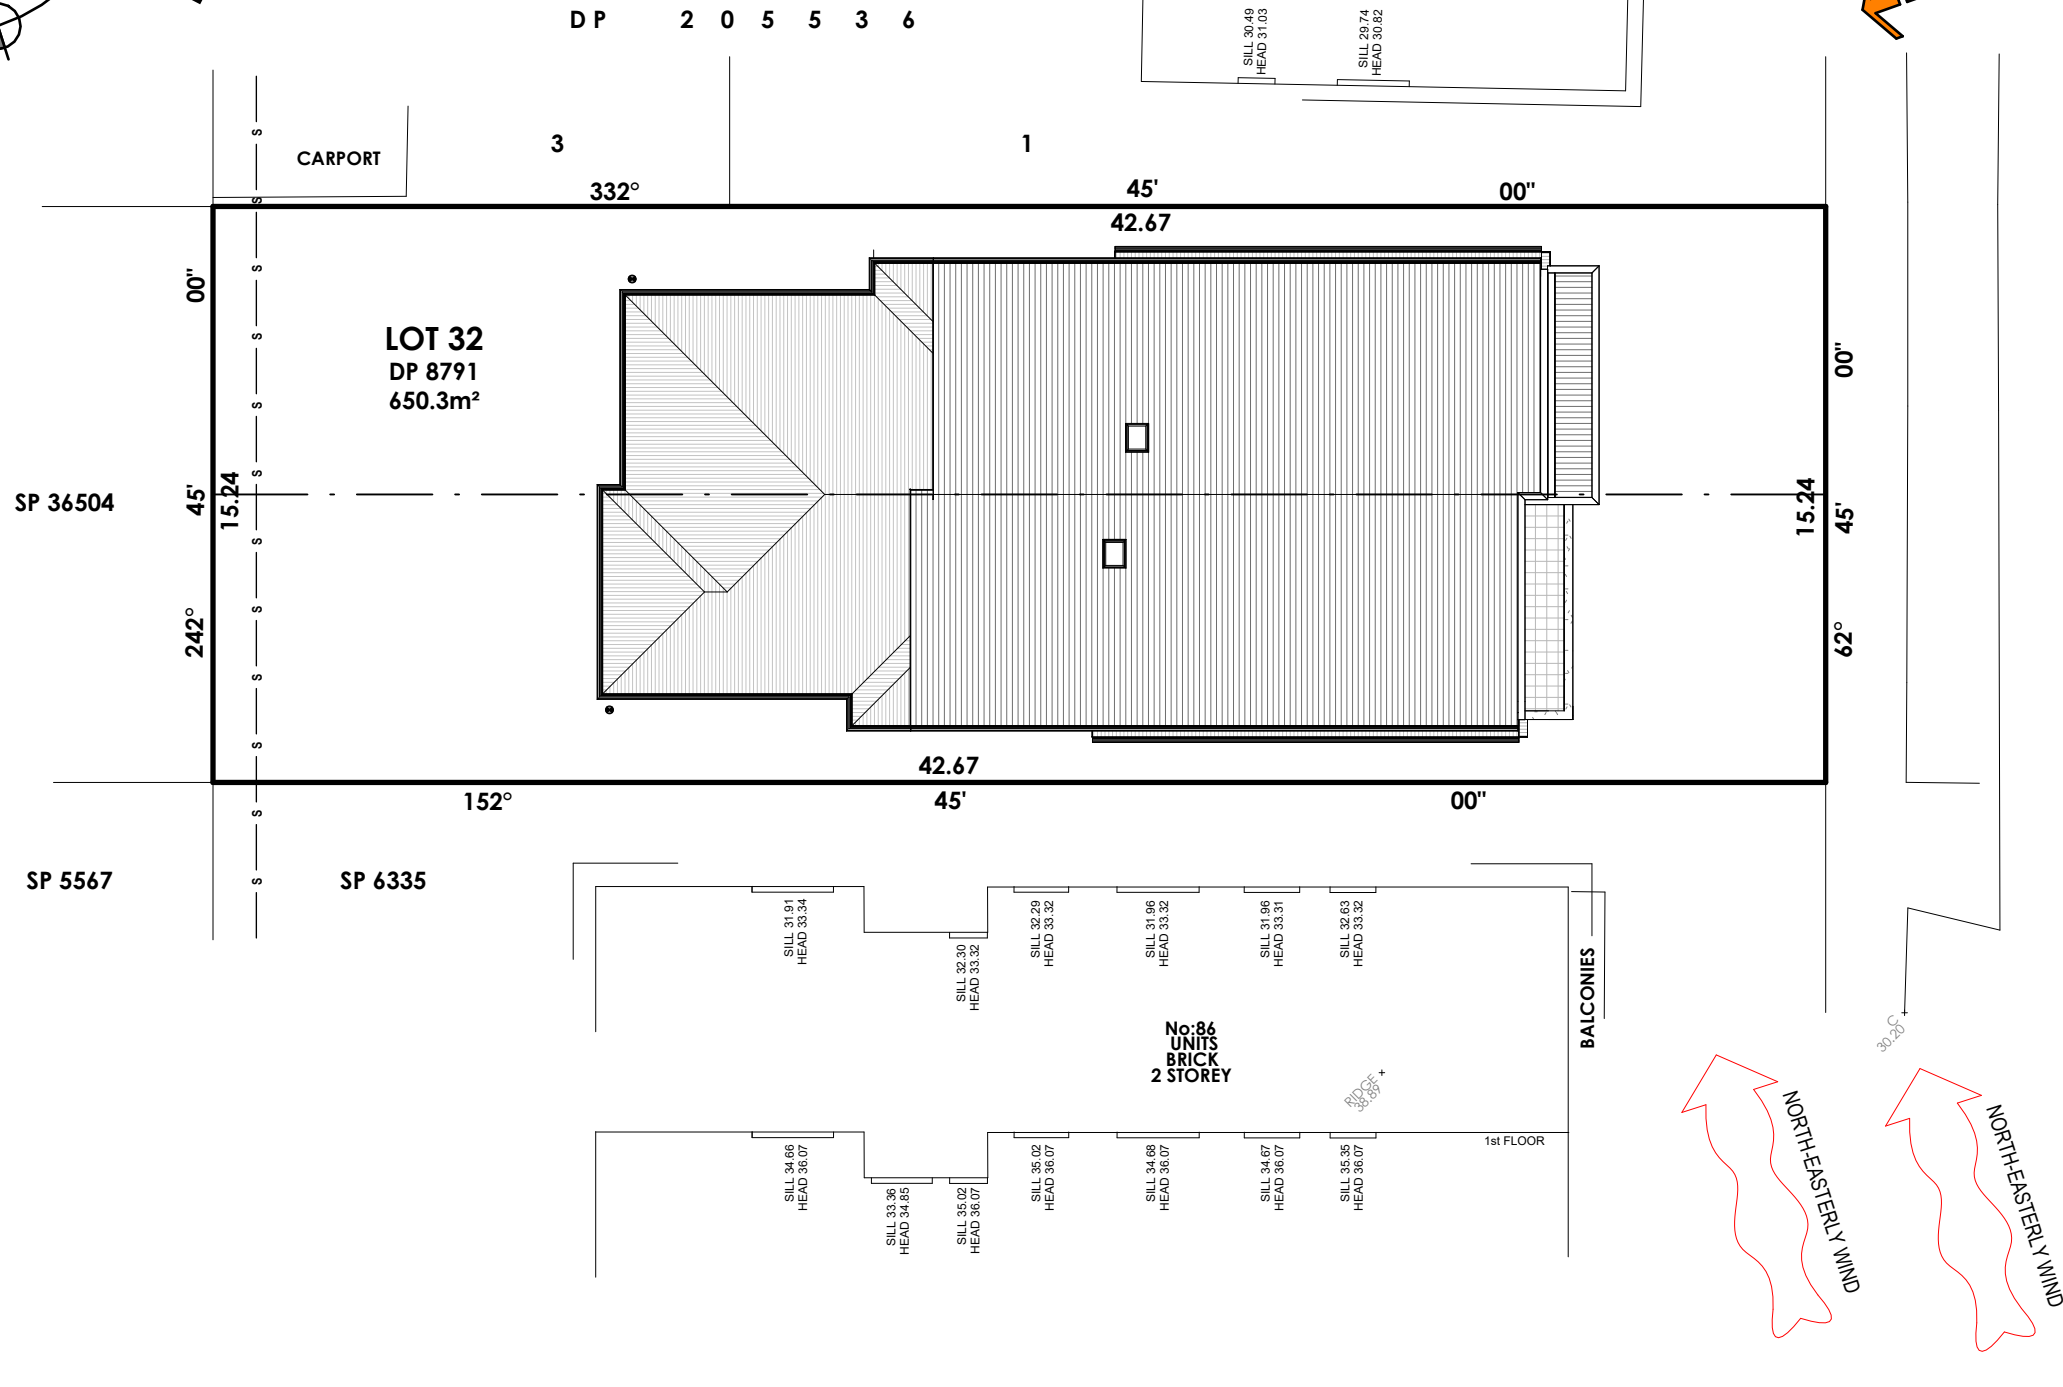


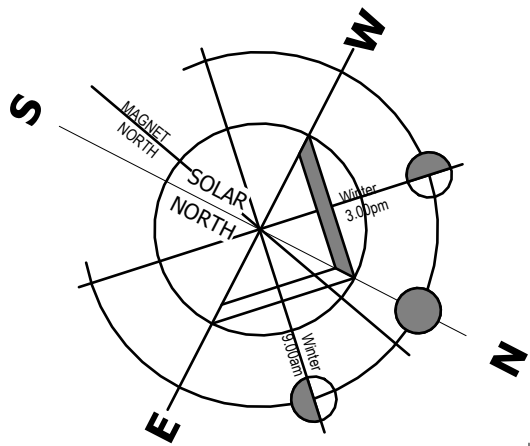

1 SITE ANALYSIS

1 : 200

SITE LEGEND

Product:		Facade:		Site Address:		Title:		Job No.:		Issue	Date	Description	Drawn		
CUSTOM		CUSTOM		LOT 32, 88 KNOX STREET BELMORE 2192		SITE ANALYSIS		224003		A	10.05.2024	CONCEPT PLAN	C.V.		
ZACHomes © ALL RIGHTS RESERVED. THIS PLAN IS THE PROPERTY OF ZAC HOMES. ANY COPYING OR ALTERING OF THE DRAWING SHALL NOT BE UNDERTAKEN WITHOUT WRITTEN PERMISSION FROM ZAC HOMES		Council: CANTERBURY		DP No. : 8791		Approval Type: DA		Client: CONG SON TRAN		OWNER ACCEPTANCE		B	14.05.2024	CONCEPT PLAN	C.V.
												C	16.05.2024	CONCEPT PLAN	C.V.
												D	24.05.2024	CONCEPT PLAN	C.V.
												E	26.07.2024	CONTRACT PLAN	C.V.
												F	09.08.2024	D.A. PLANS	C.V.
						Paper: A3		Scale: As indicated		OWNER SIGNATURE		DATE			
						Sheet No: 01.C		Date: 06.05.2024		OWNER SIGNATURE		DATE			

© ALL RIGHTS RESERVED. THIS PLAN IS THE PROPERTY OF ZAC HOMES. ANY COPYING OR ALTERING OF THE DRAWING SHALL NOT BE UNDERTAKEN WITHOUT WRITTEN PERMISSION FROM ZAC HOMES

31/10/2024 12:16:54 PM