


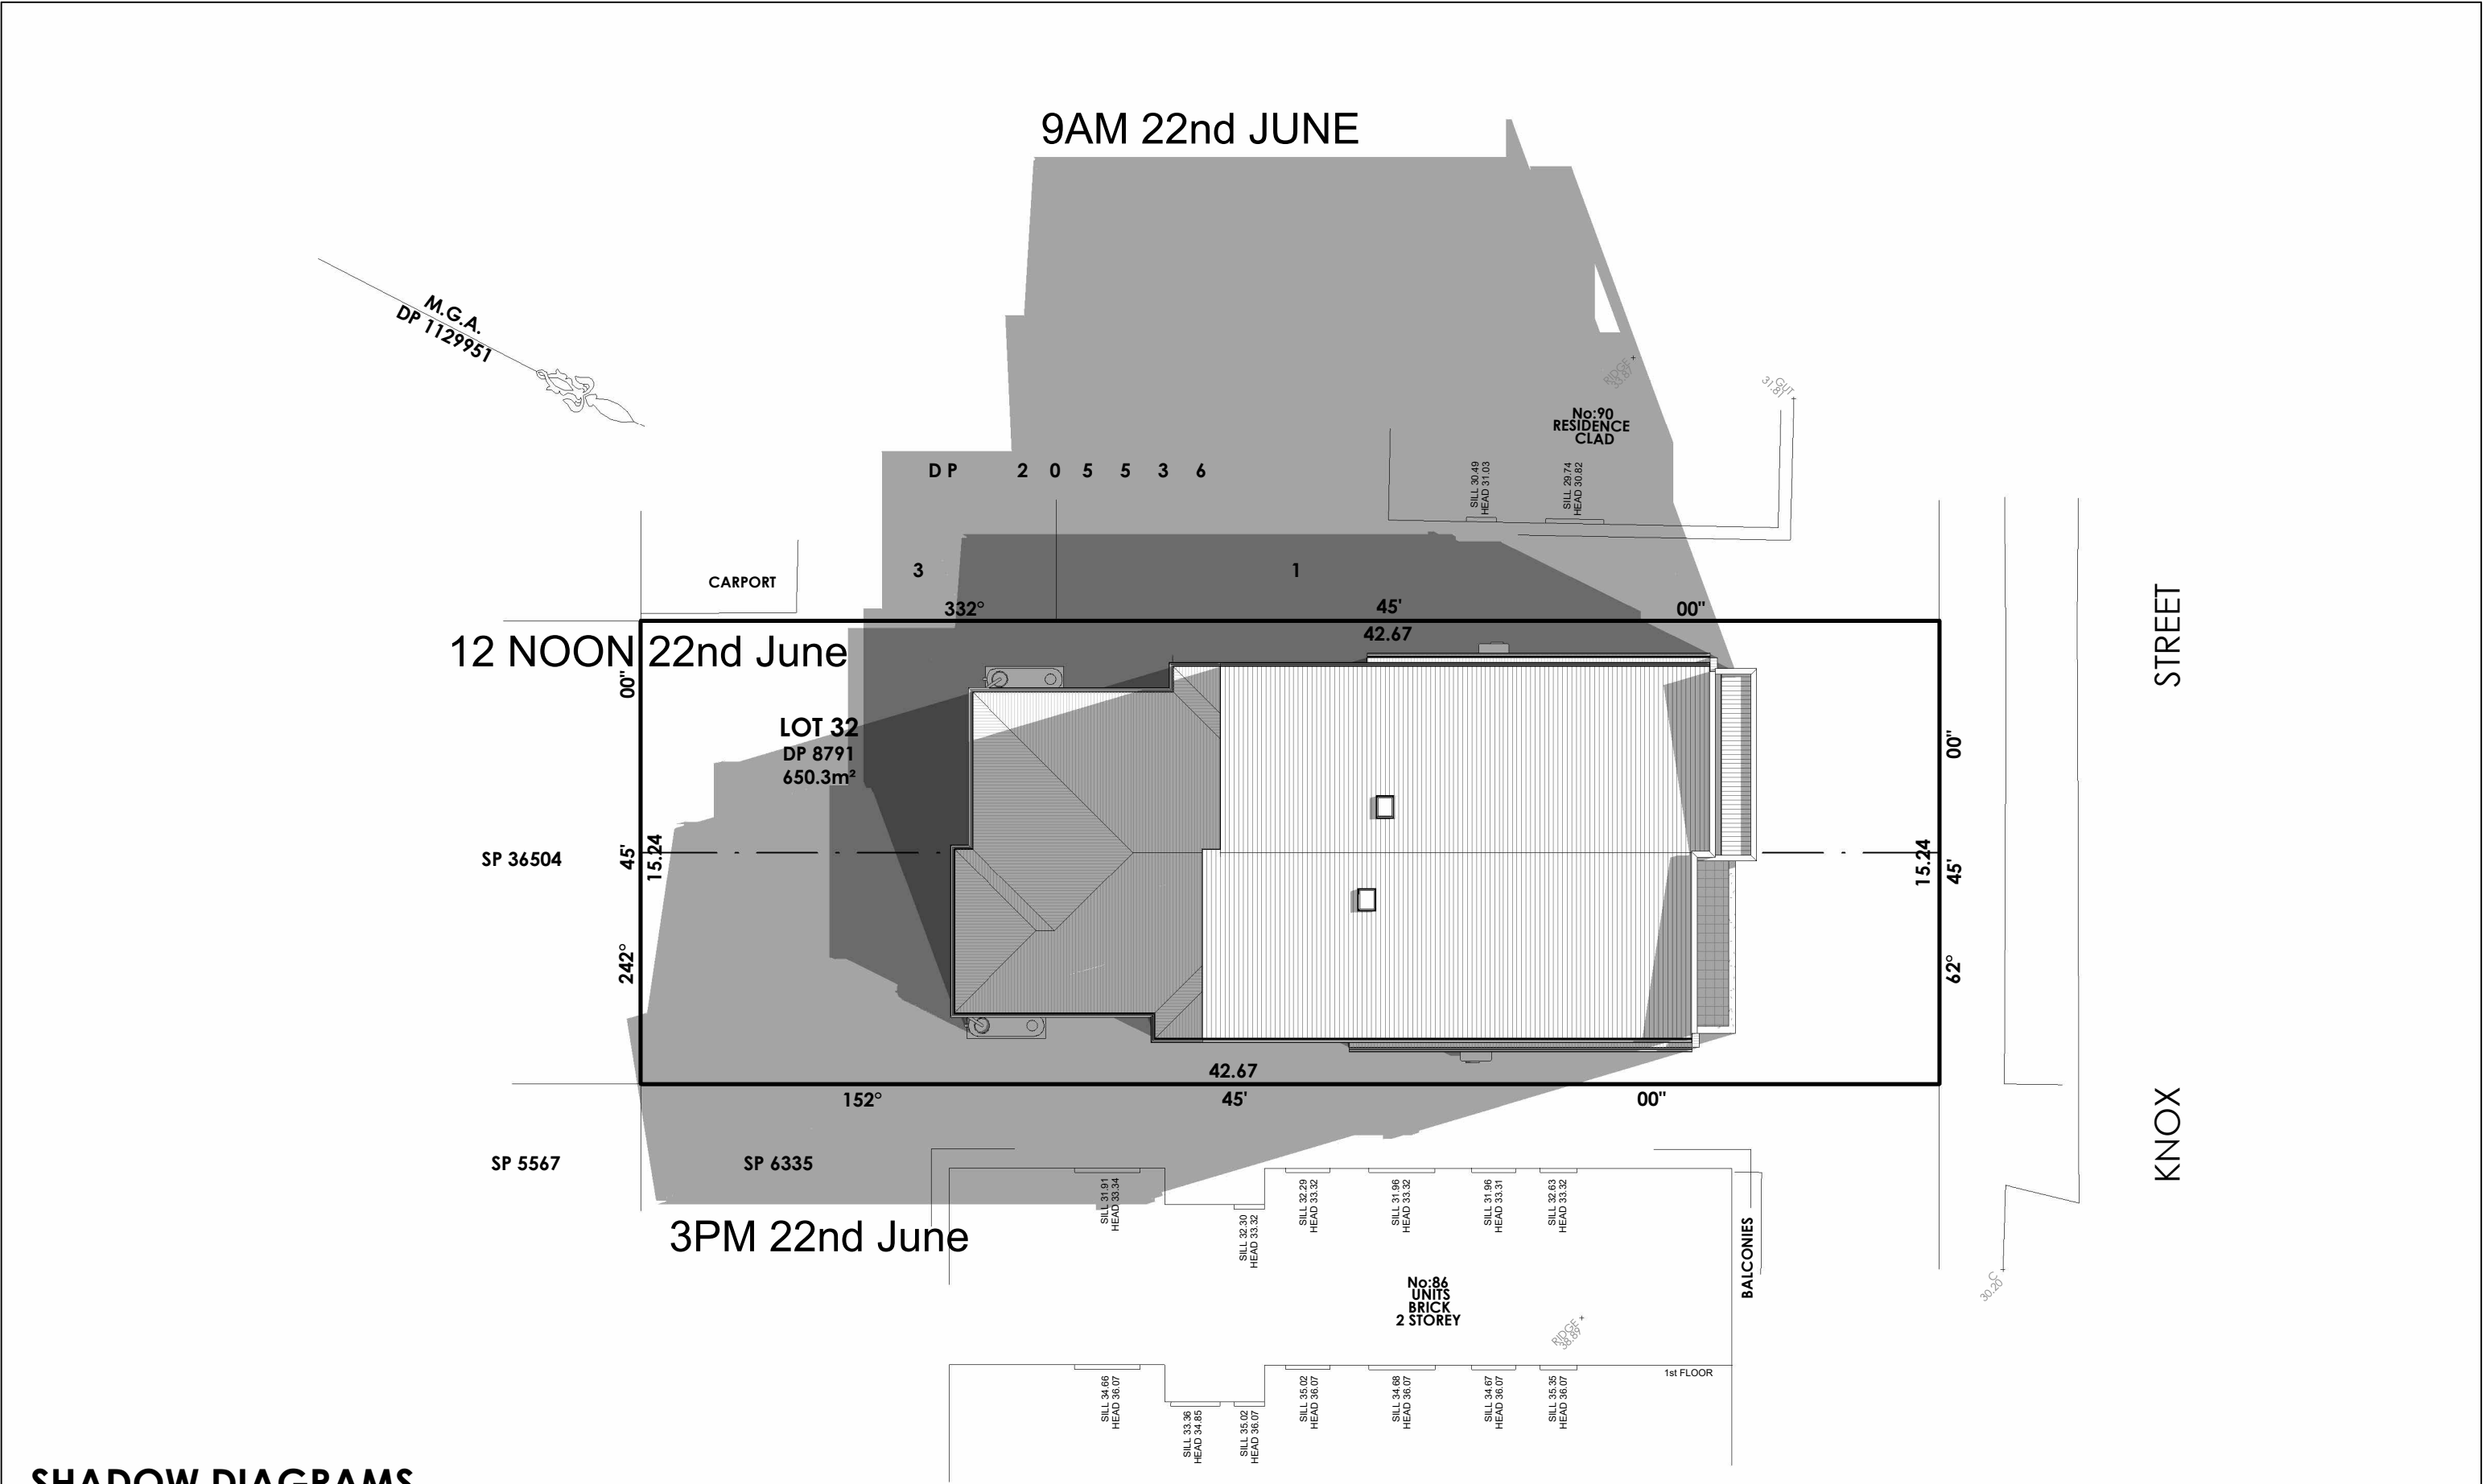

SHADOW DIAGRAMS

Product:	Facade:	Site Address:		Title:		Job No.:	Issue	Date	Description	Drawn	
CUSTOM	CUSTOM	LOT 32, 88 KNOX STREET BELMORE 2192		SHADOW DIAGRAMS		224003	OWNER ACCEPTANCE	A	10.05.2024	CONCEPT PLAN	C.V.
ZACHomes © ALL RIGHTS RESERVED. THIS PLAN IS THE PROPERTY OF ZAC HOMES. ANY COPYING OR ALTERING OF THE DRAWING SHALL NOT BE UNDERTAKEN WITHOUT WRITTEN PERMISSION FROM ZAC HOMES				Client: CONG SON TRAN				B	14.05.2024	CONCEPT PLAN	C.V.
				Council: CANTERBURY				OWNER SIGNATURE		C	16.05.2024
		DATE						D	24.05.2024	CONCEPT PLAN	C.V.
		Paper: A3Scale: 1 : 200						E	26.07.2024	CONTRACT PLAN	C.V.
		DP No. : 8791Approval Type: DA		Sheet No: 01.DDate: 06.05.2024				F	09.08.2024	D.A. PLANS	C.V.
					OWNER SIGNATURE	DATE					